



A FIFTH FLOOR PLAN
A-1.1 SCALE : 1:100

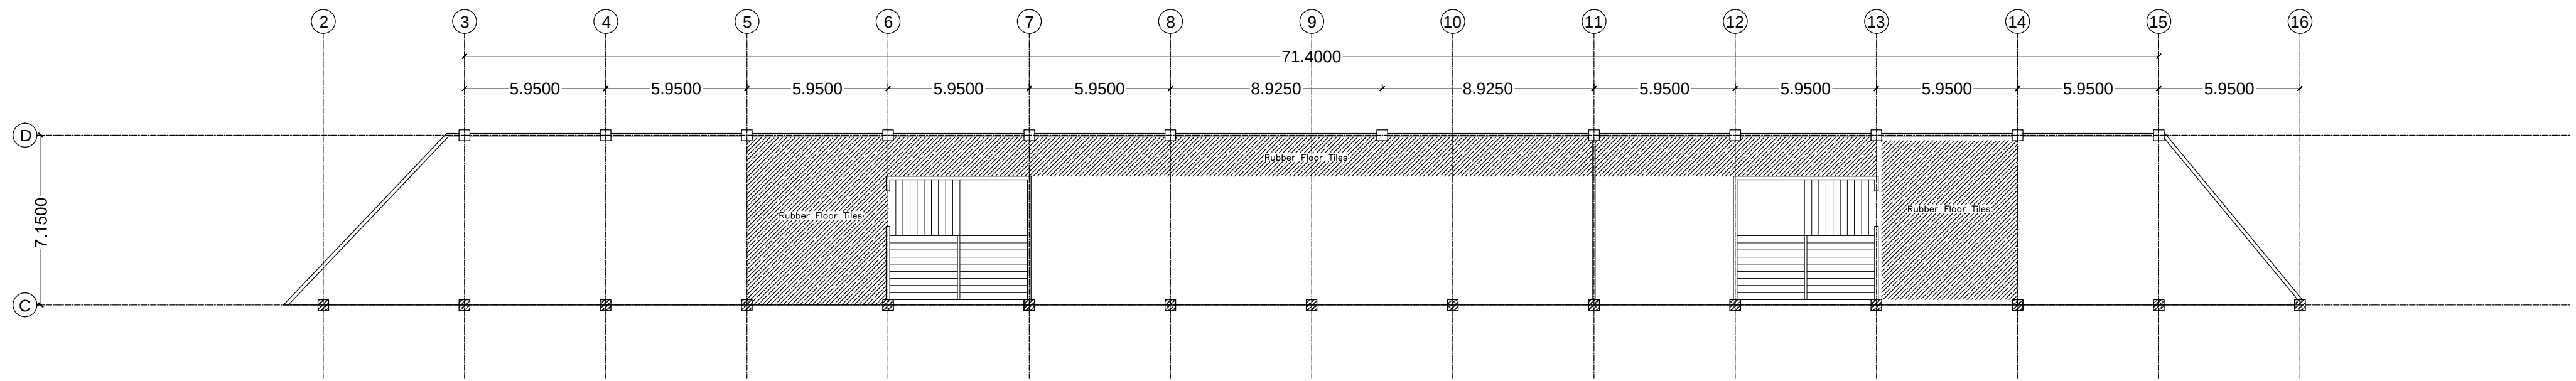


B FOURTH FLOOR PLAN
A-1.1 SCALE : 1:100

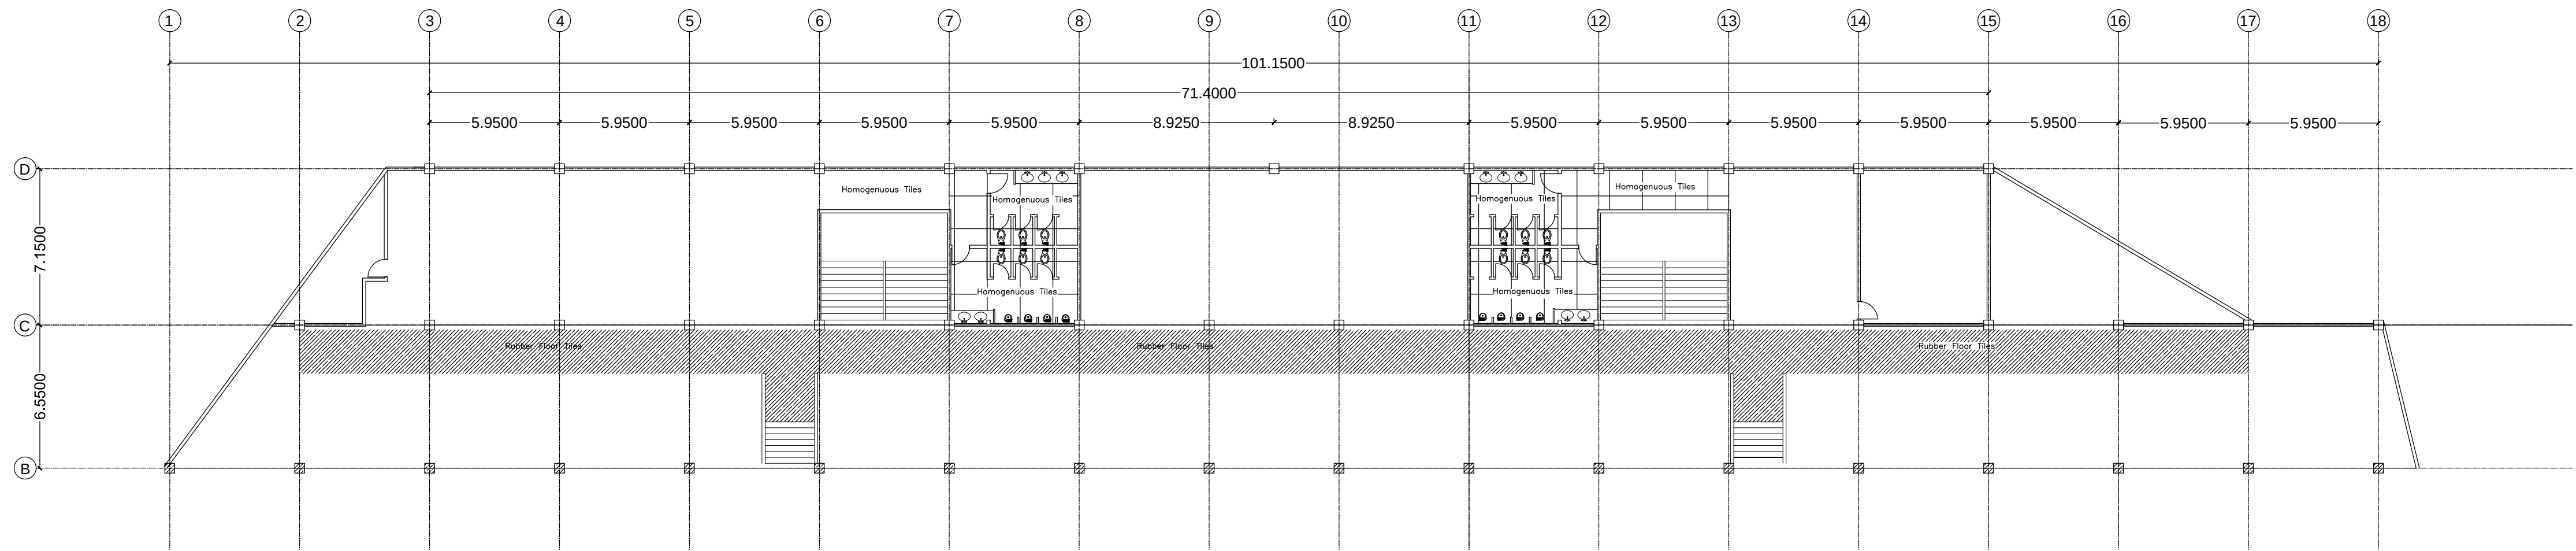


C THIRD FLOOR PLAN
A-1.1 SCALE : 1:100


OWNER:	PROJECT TITLE:	SUBMITTED BY:	RECOMMENDING APPROVAL:	APPROVED BY:	SHEET CONTENTS:	DESIGN BY:		SHEET NO. :
 PHILIPPINE SPORTS COMMISSION RMSC, PABLO OCAMPO SR. ST., MALATE, MANILA	REHABILITATION AND RETROFITTING OF PHILSPORTS COMPLEX TRACK OVAL OPEN BLEACHERS	ENGR. PEDRO I . PINEDA JR. HEAD ENGINEERING SECTION	DIR. MERLITA R. IBAY OIC - EXECUTIVE DIRECTOR	HON. WILLIAM I. RAMIREZ CHAIRMAN	THIRD FLOOR PLAN FOURTH FLOOR PLAN FIFTH FLOOR PLAN	DRAWN BY:		
						CHECKED BY:		
						DATE:		
						APPROVED BY:		
	LOCATION : PASIG CITY							

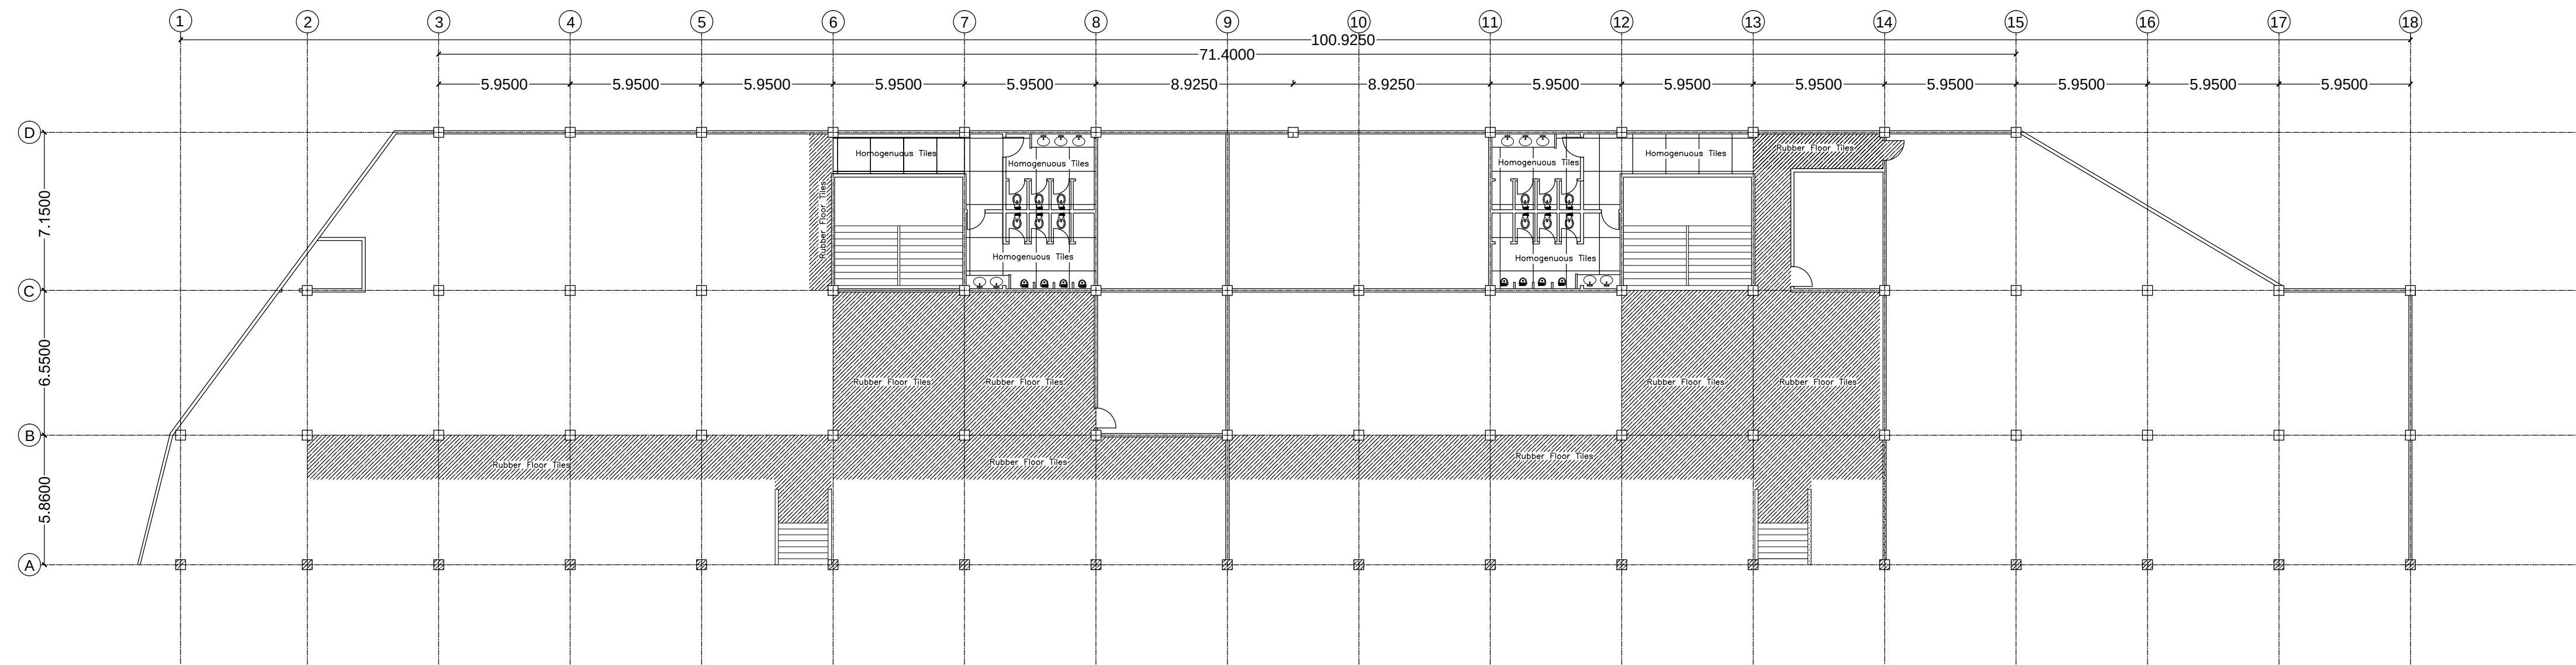

A SECOND FLOOR PLAN
A-1.0 SCALE : 1:100

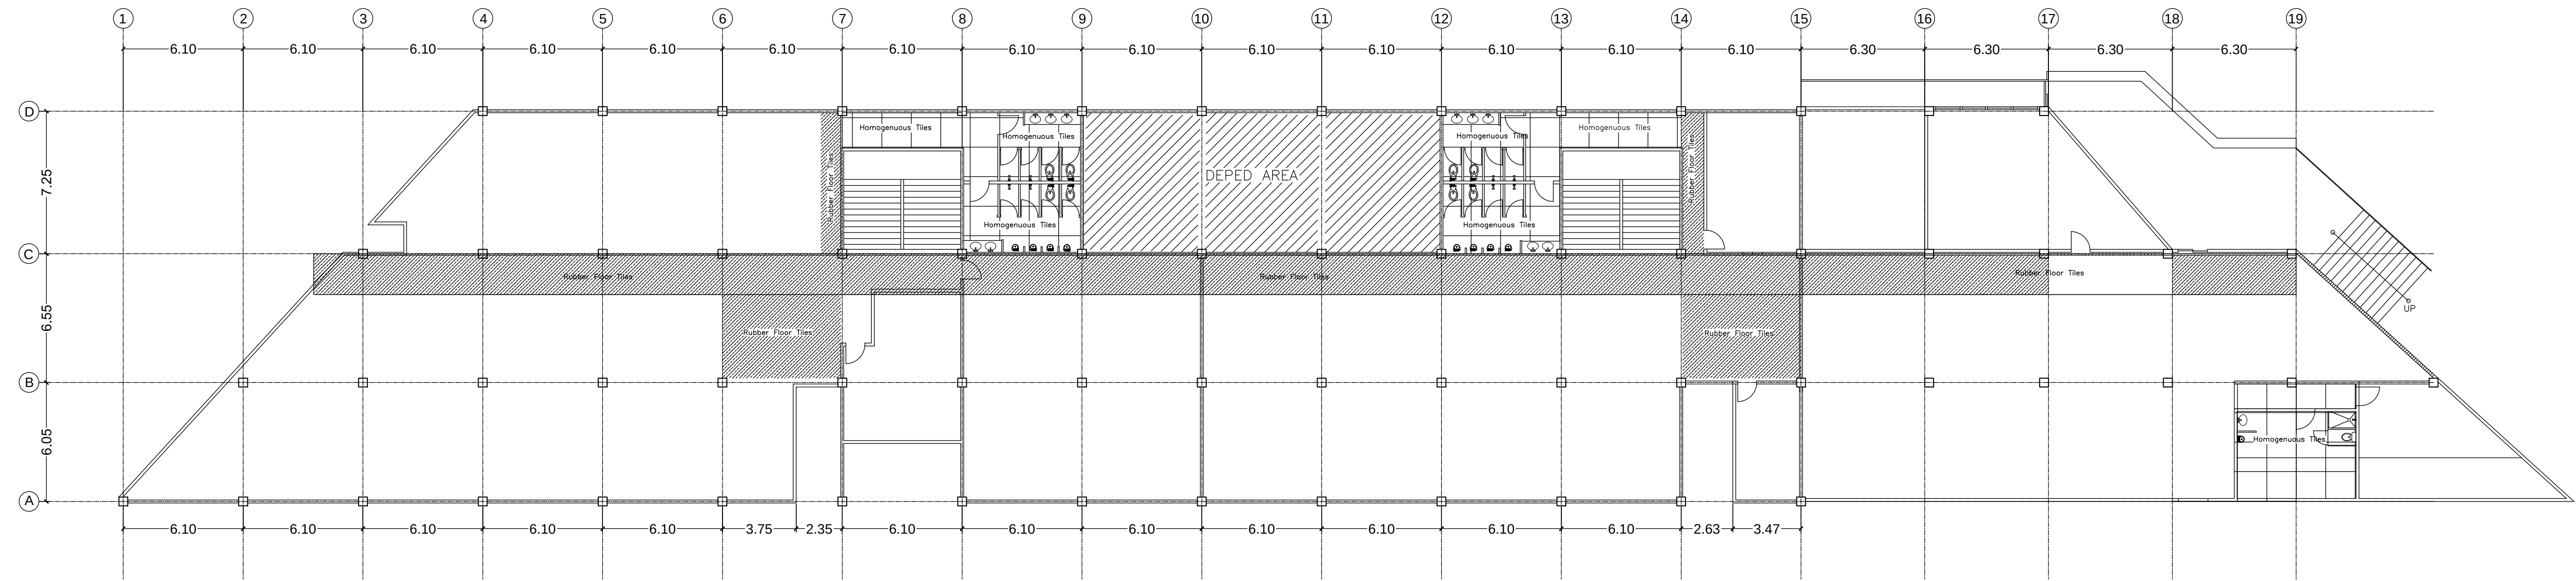


B GROUND FLOOR PLAN
A-1.0 SCALE : 1:100

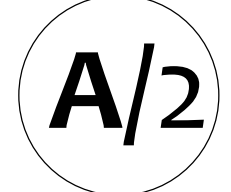OWNER:	PROJECT TITLE:	SUBMITTED BY:	RECOMMENDING APPROVAL:	APPROVED BY:	SHEET CONTENTS:	DESIGN BY:		SHEET NO. :
 PHILIPPINE SPORTS COMMISSION RMSC, PABLO OCAMPO SR. ST., MALATE, MANILA	REHABILITATION AND RETROFITTING OF PHILSPORTS COMPLEX TRACK OVAL OPEN BLEACHERS	ENGR. PEDRO I . PINEDA JR. HEAD ENGINEERING SECTION	DIR. MERLITA R. IBAY OIC - EXECUTIVE DIRECTOR	HON. WILLIAM I. RAMIREZ CHAIRMAN	GROUND FLOOR PLAN SECOND FLOOR PLAN	DRAWN BY:		
						CHECKED BY:		
						DATE:		
						APPROVED BY:		
LOCATION : PASIG CITY								





A/3

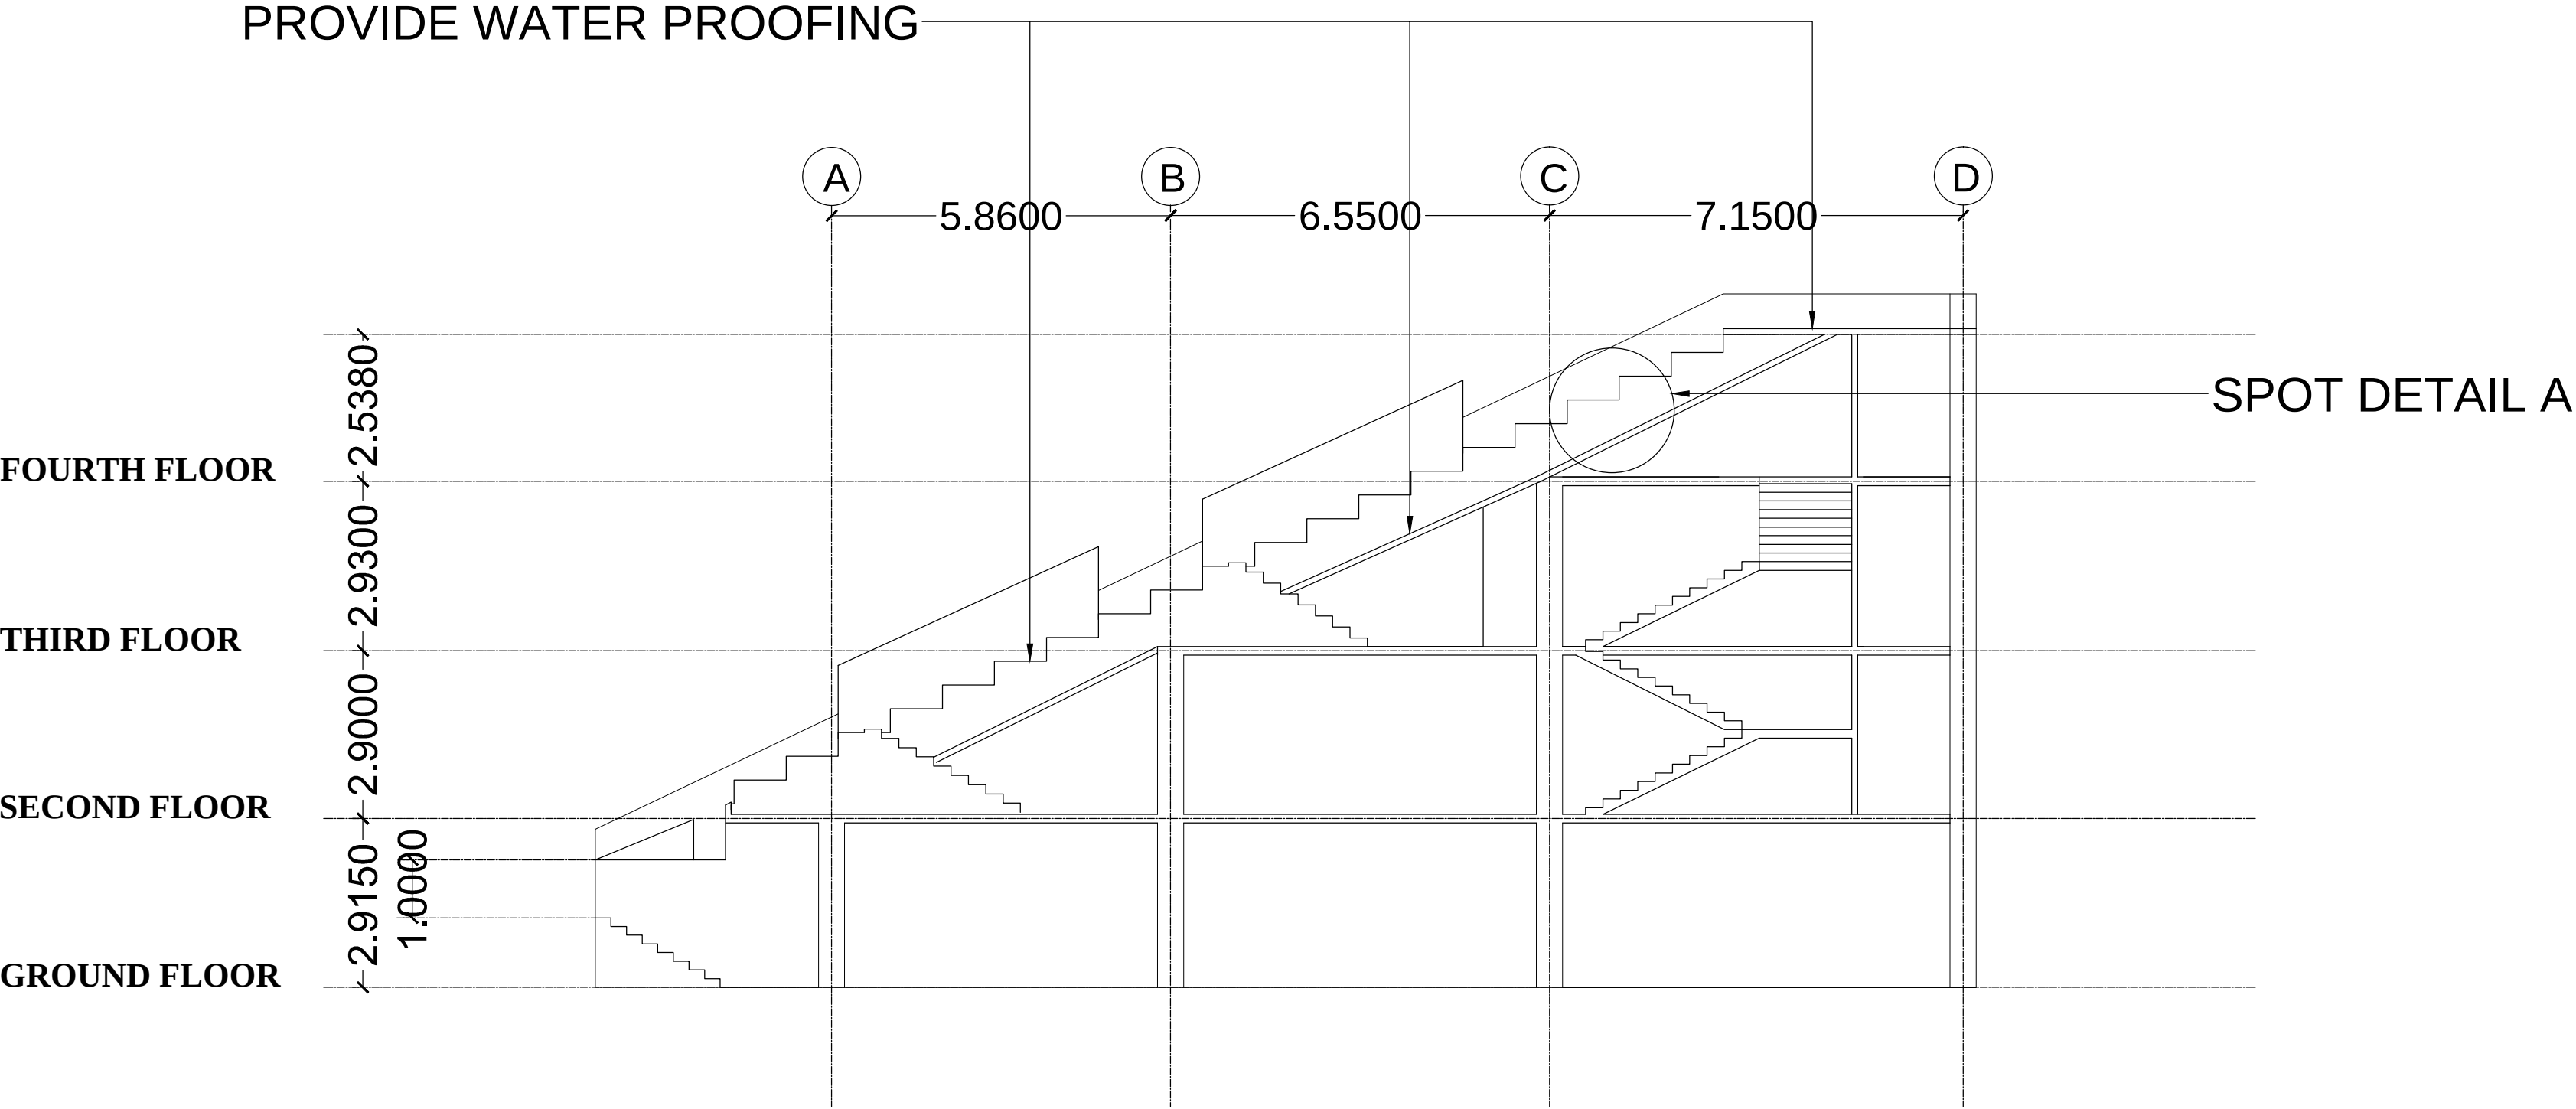



A **CROSS SECTION**

A-1.3 SCALE : 1:50

 OWNER:	PROJECT TITLE:	SUBMITTED BY:	RECOMMENDING APPROVAL:	APPROVED BY:	SHEET CONTENTS:	DESIGN BY:	SHEET NO. :
 PHILIPPINE SPORTS COMMISSION RMSC, PABLO OCAMPO SR. ST., MALATE, MANILA	REHABILITATION AND RETROFITTING OF PHILSPORTS COMPLEX TRACK OVAL OPEN BLEACHERS	ENGR. PEDRO I . PINEDA JR. HEAD ENGINEERING SECTION	DIR. MERLITA R. IBAY OIC - EXECUTIVE DIRECTOR	HON. WILLIAM I. RAMIREZ CHAIRMAN	CROSS SECTION	DRAWN BY:	
					CHECKED BY:		
					DATE:		
LOCATION : PASIG CITY							

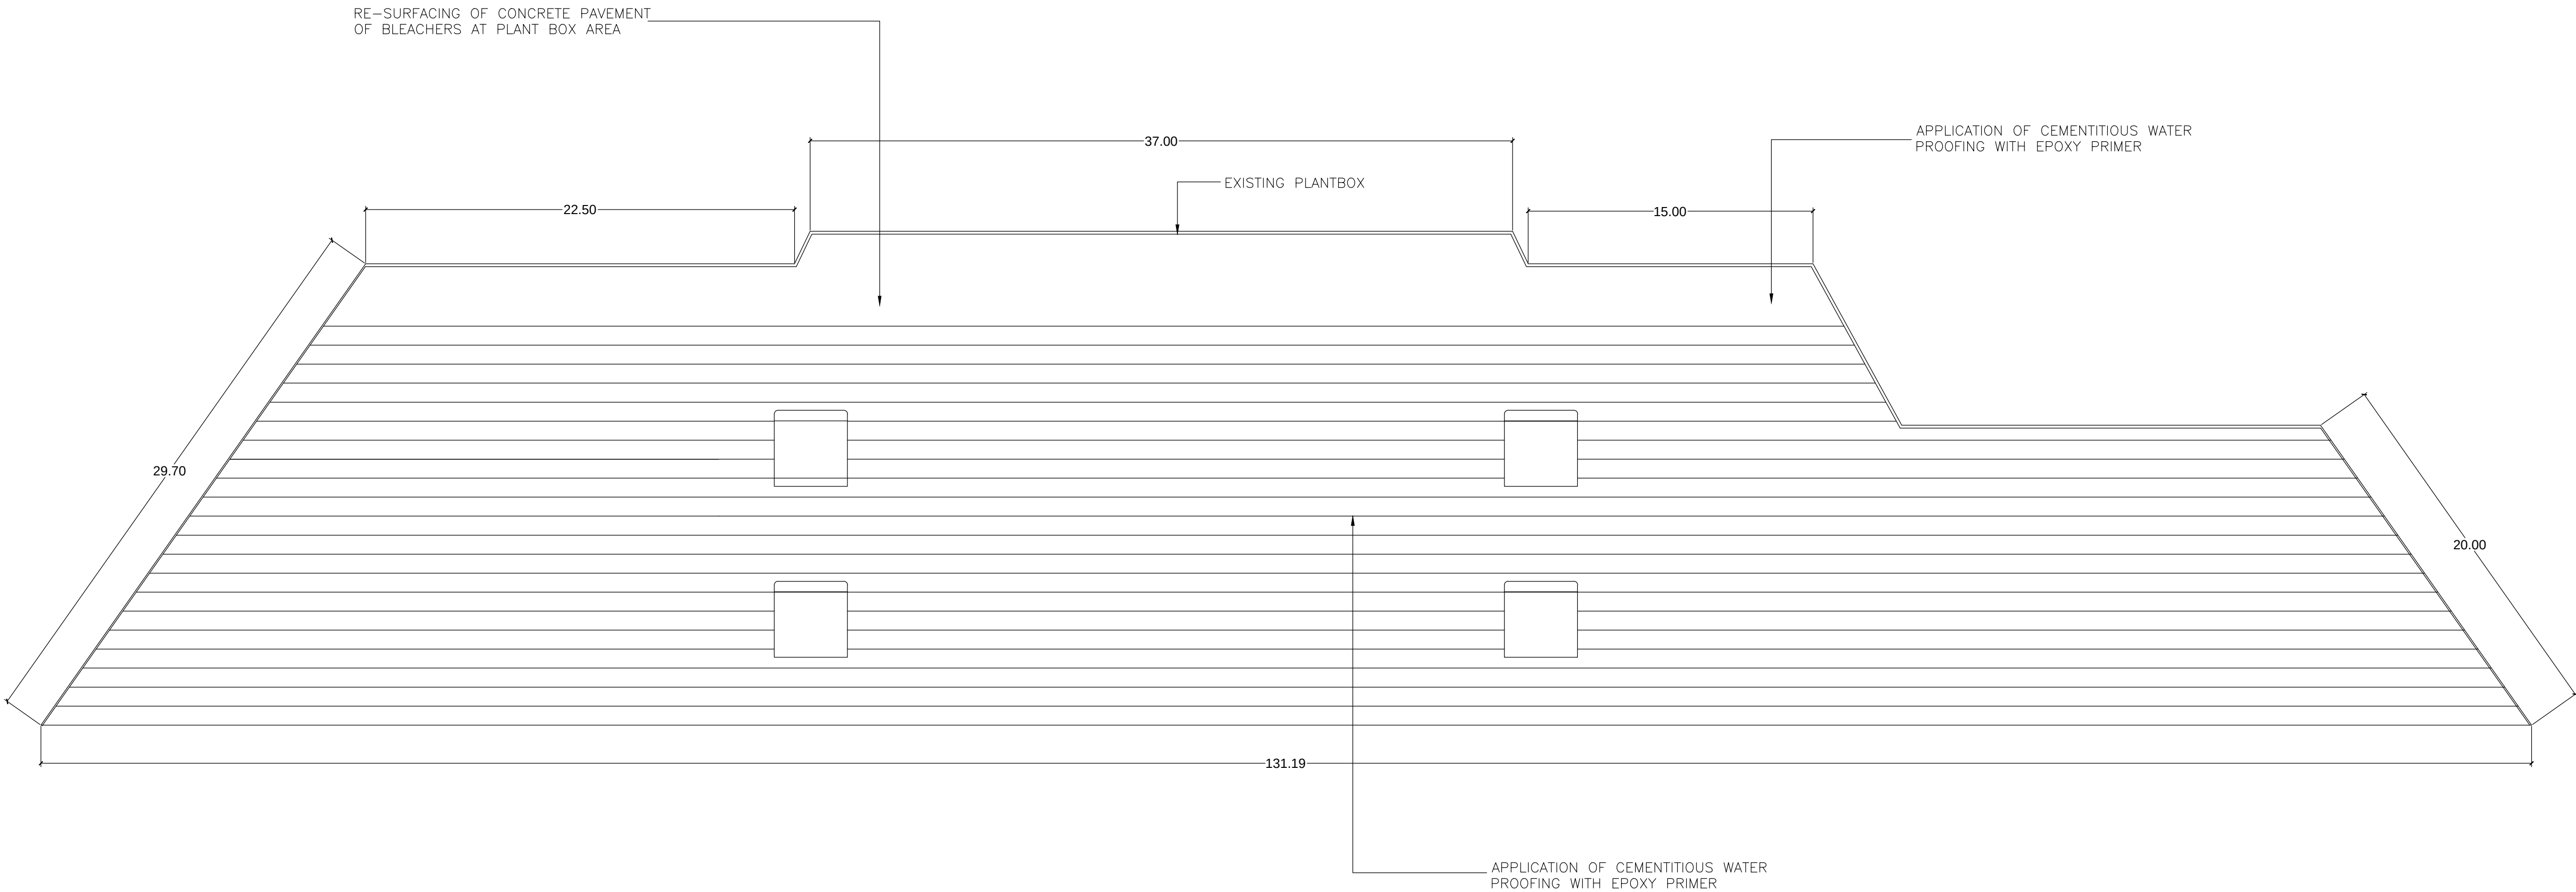


A **BLEACHERS AREA**
A-1.4 SCALE : 1:100

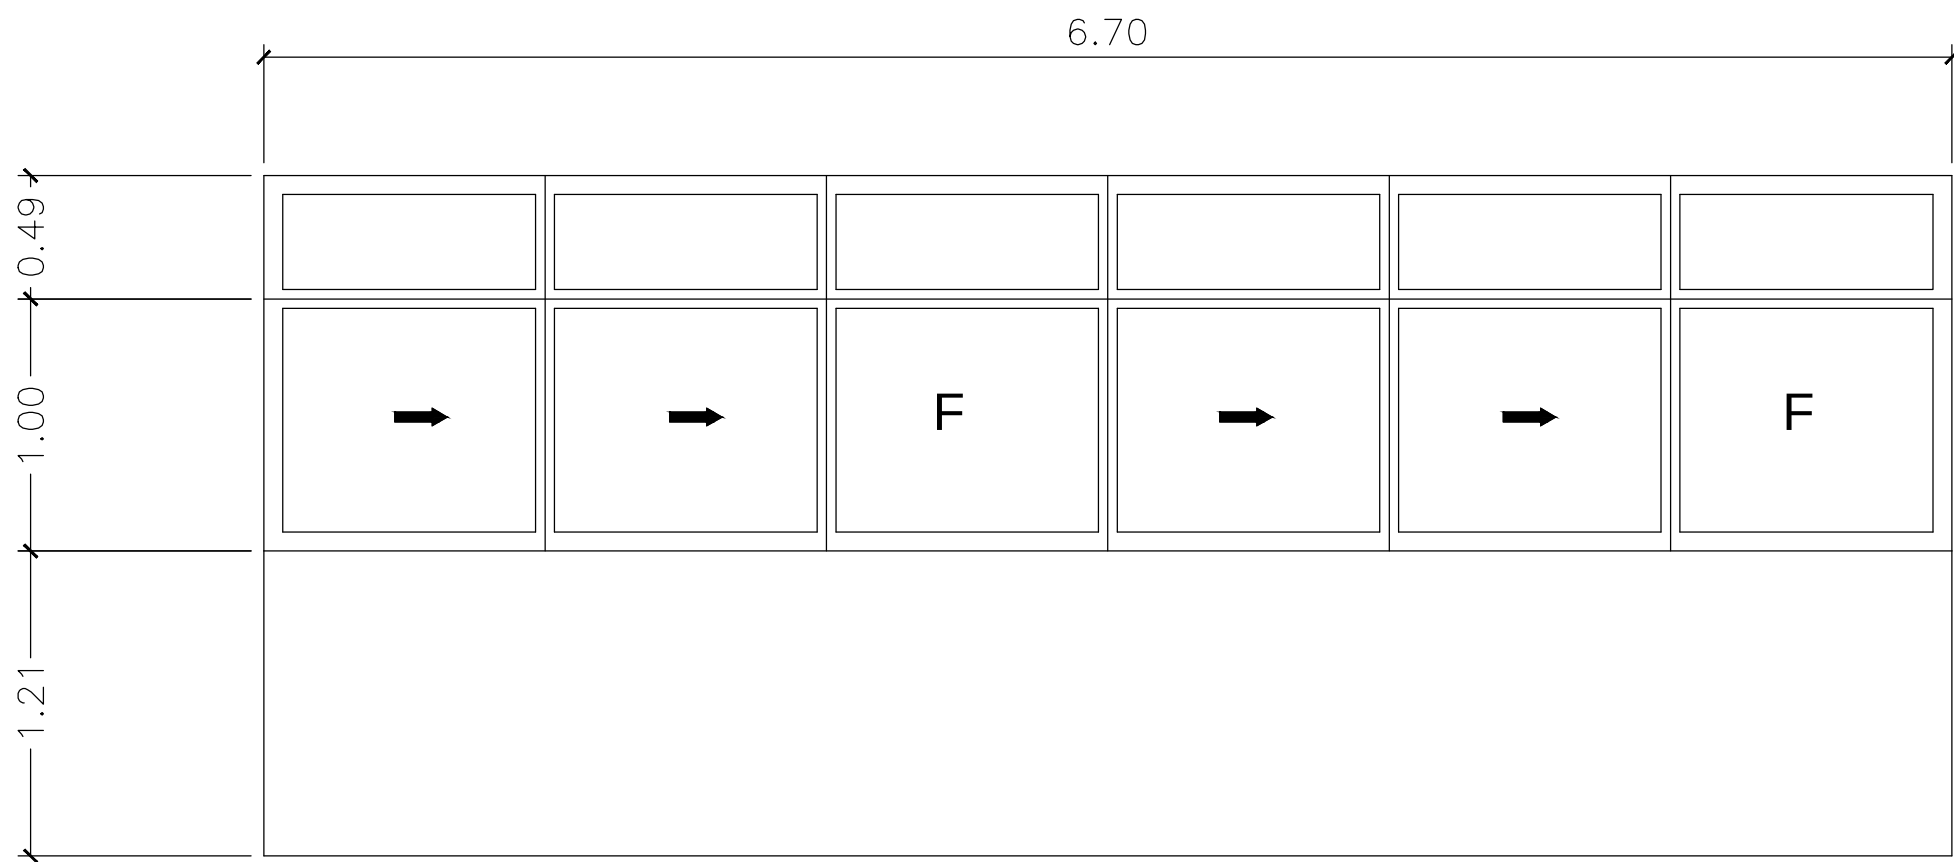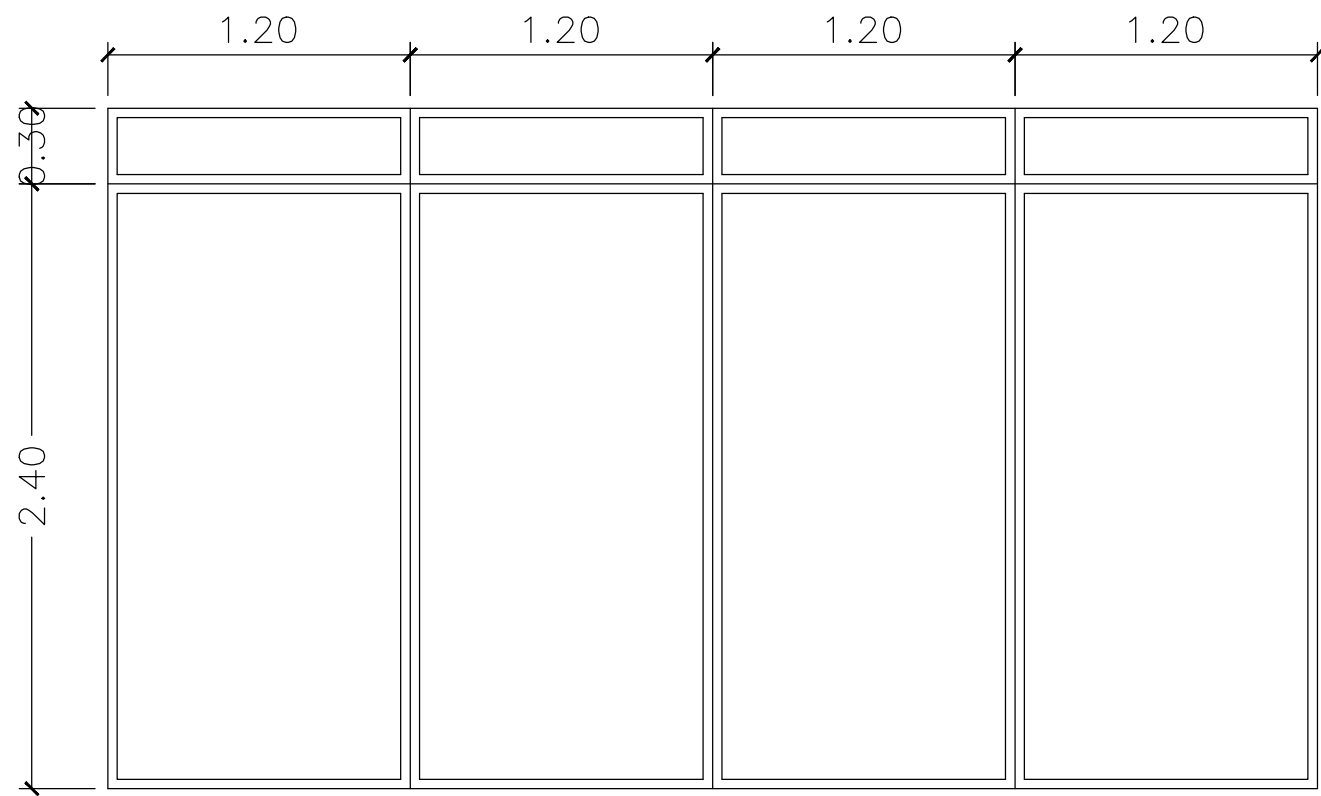

B **ANALOK SLIDING WINDOW DETAIL**
A-1.4 SCALE : NTS


C **SECTION THRU-A**
A-1.4 SCALE : NTS

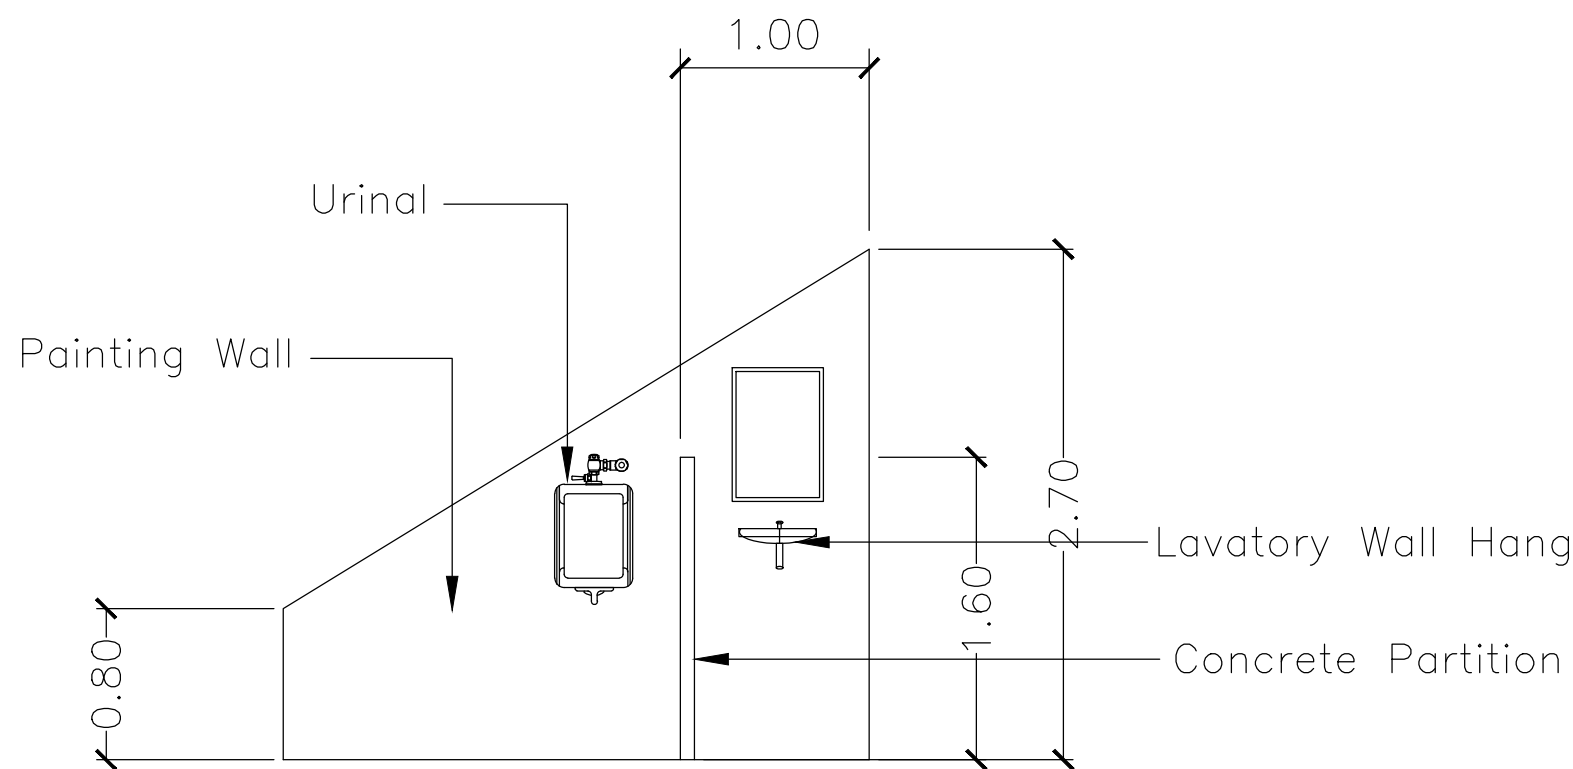


OWNER:	PROJECT TITLE:	SUBMITTED BY:	RECOMMENDING APPROVAL:	APPROVED BY:	SHEET CONTENTS:	DESIGN BY:	SHEET NO. :
 PHILIPPINE SPORTS COMMISSION RMSC, PABLO OCAMPO SR. ST., MALATE, MANILA	REHABILITATION AND RETROFITTING OF PHILSPORTS COMPLEX TRACK OVAL OPEN BLEACHERS	ENGR. PEDRO I . PINEDA JR. HEAD ENGINEERING SECTION	DIR. MERLITA R. IBAY OIC - EXECUTIVE DIRECTOR	HON. WILLIAM I. RAMIREZ CHAIRMAN	BLEACHERS AREA ANALOK SLIDING WINDOW DETAIL SECTION	DRAWN BY: CHECKED BY: DATE:	A/5
	LOCATION : PASIG CITY						




A **CONCRETE PAVEMENT AT PLANT BOX BLEACHERS AREA**
A-1.5 SCALE : NTS

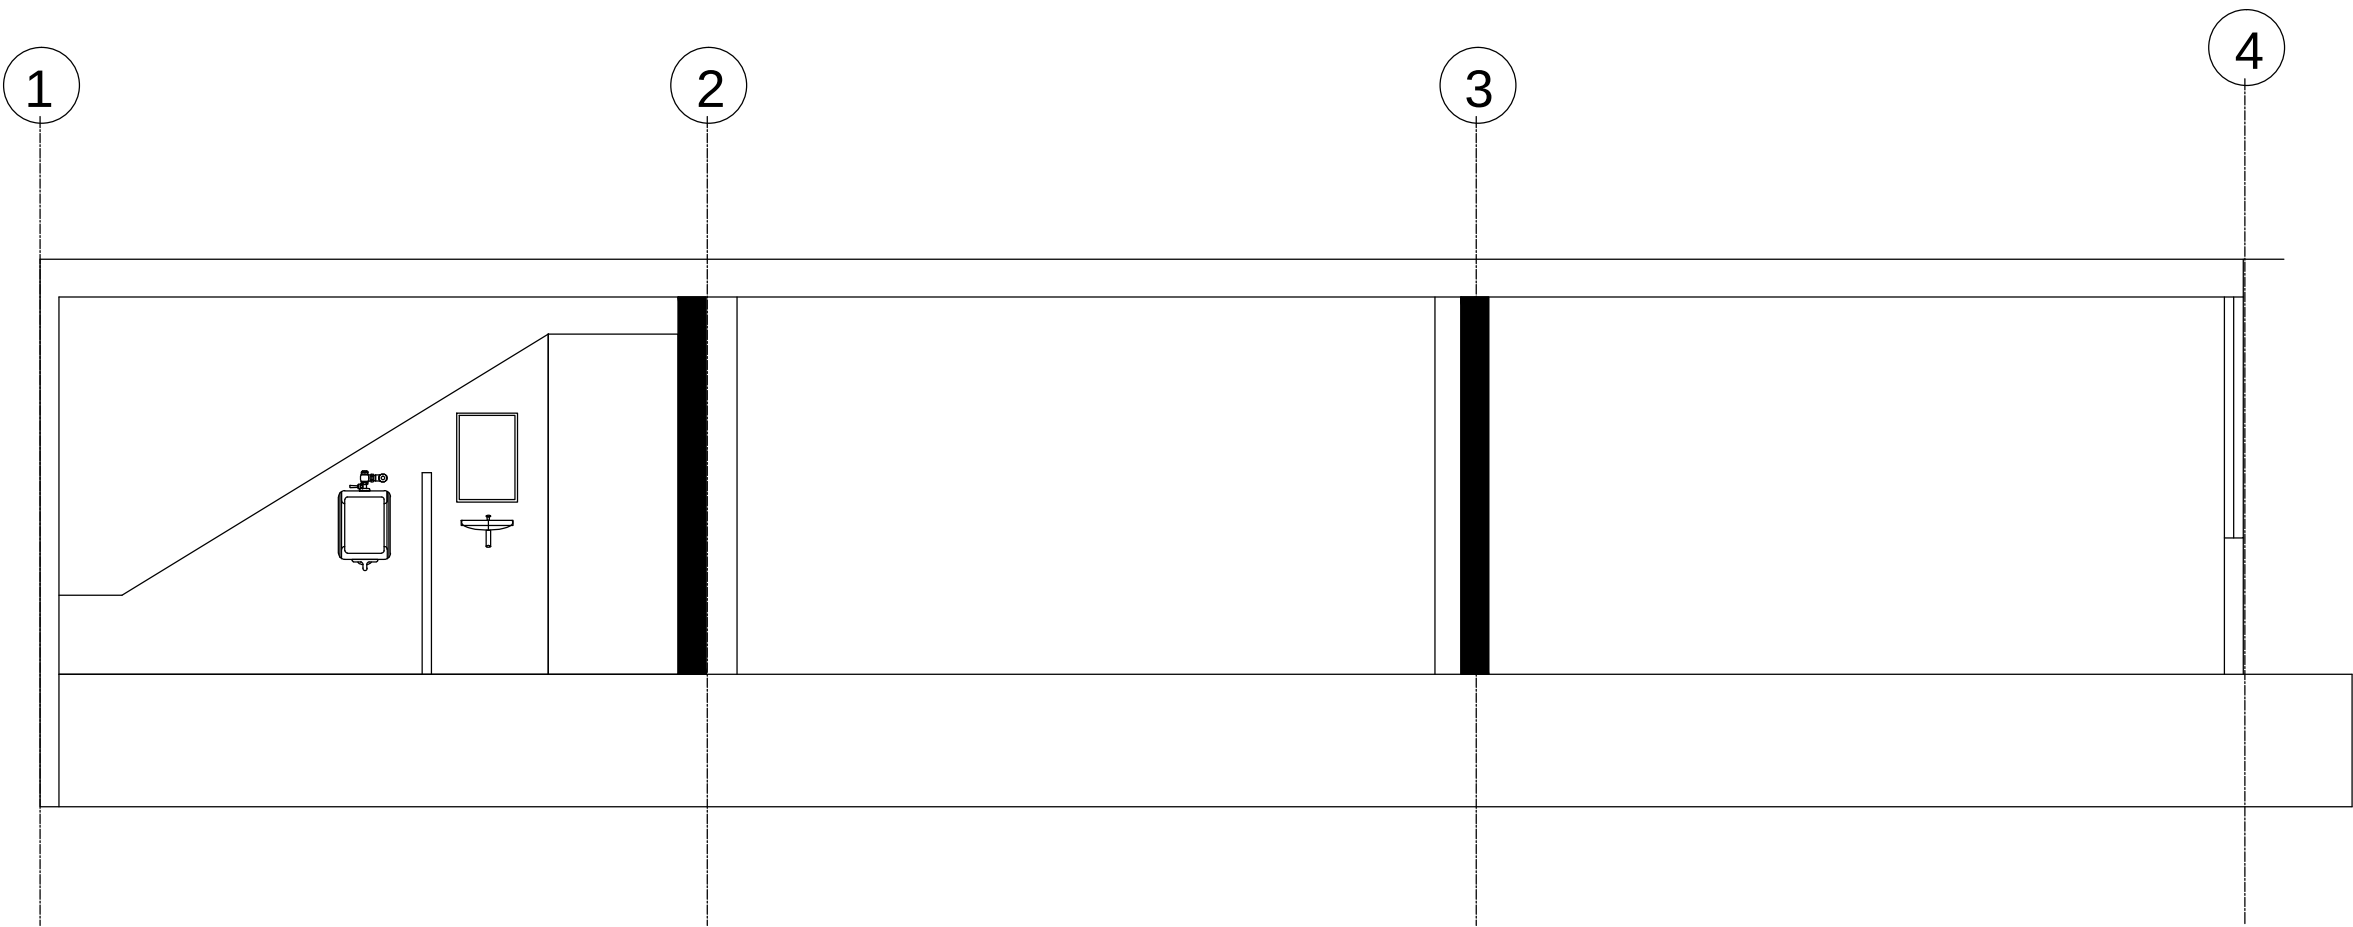


B **CROSS SECTION THRU-A**
A-1.5 SCALE : NTS

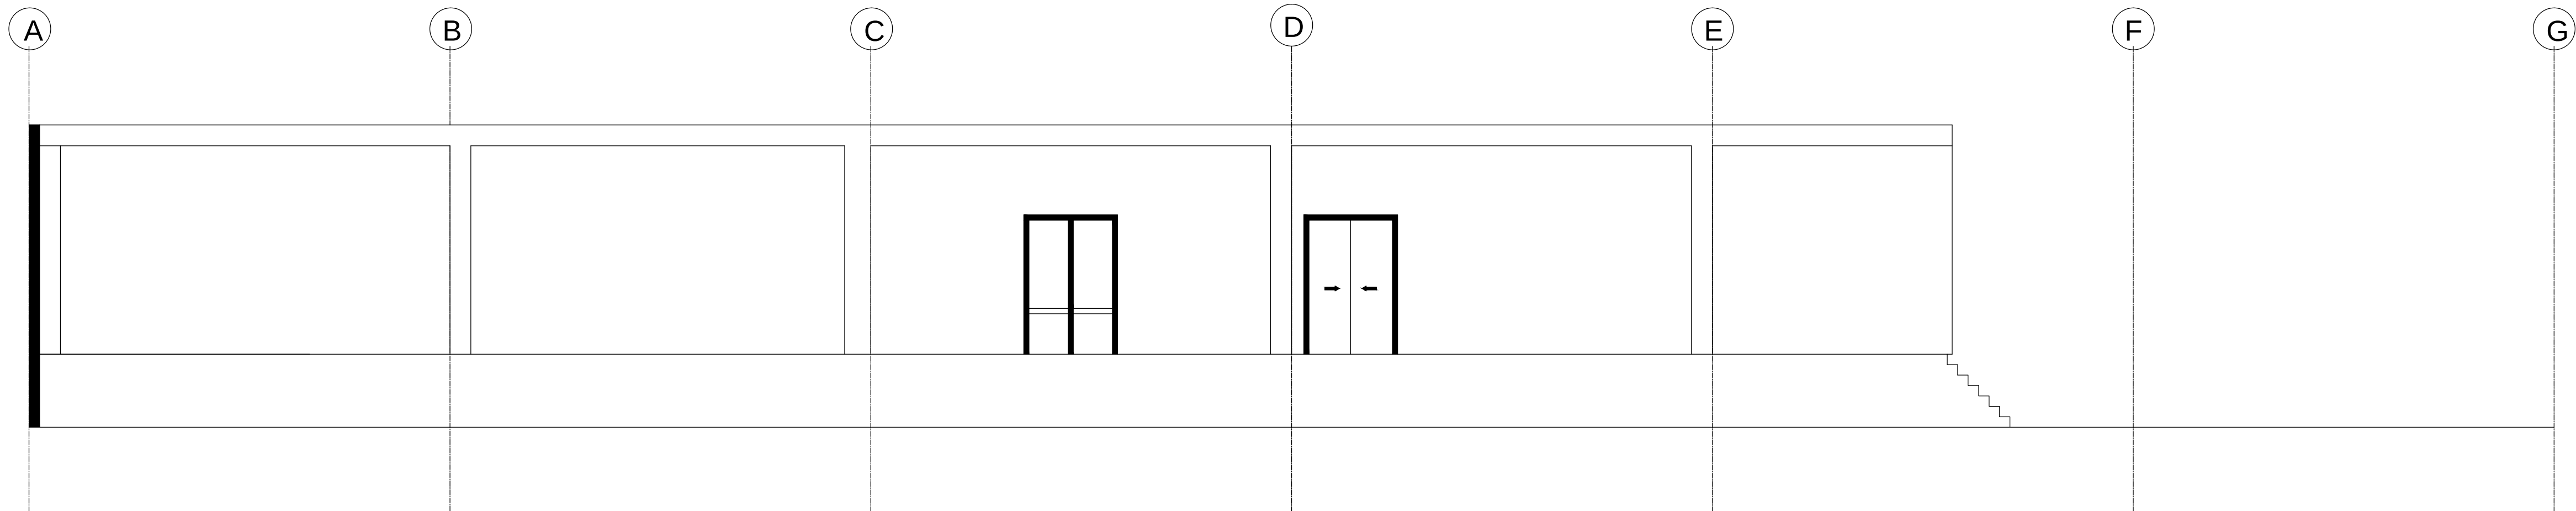


C **LONGITUDINAL SECTION THRU B - B**
A-1.5 SCALE : NTS

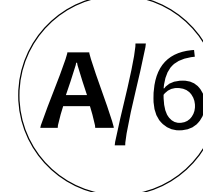OWNER:	PROJECT TITLE:	SUBMITTED BY:	RECOMMENDING APPROVAL:	APPROVED BY:	SHEET CONTENTS:	DESIGN BY:		SHEET NO. :
 PHILIPPINE SPORTS COMMISSION RMSC, PABLO OCAMPO SR. ST., MALATE, MANILA	REHABILITATION AND RETROFITTING OF PHILSPORTS COMPLEX TRACK OVAL OPEN BLEACHERS LOCATION : PASIG CITY	ENGR. PEDRO I . PINEDA JR. HEAD ENGINEERING SECTION	DIR. MERLITA R. IBAY OIC - EXECUTIVE DIRECTOR	HON. WILLIAM I. RAMIREZ CHAIRMAN	CONCRETE PAVEMENT AT PLANTBOX BLEACHERS AREA	DRAWN BY:		
						CHECKED BY:		
						DATE:		

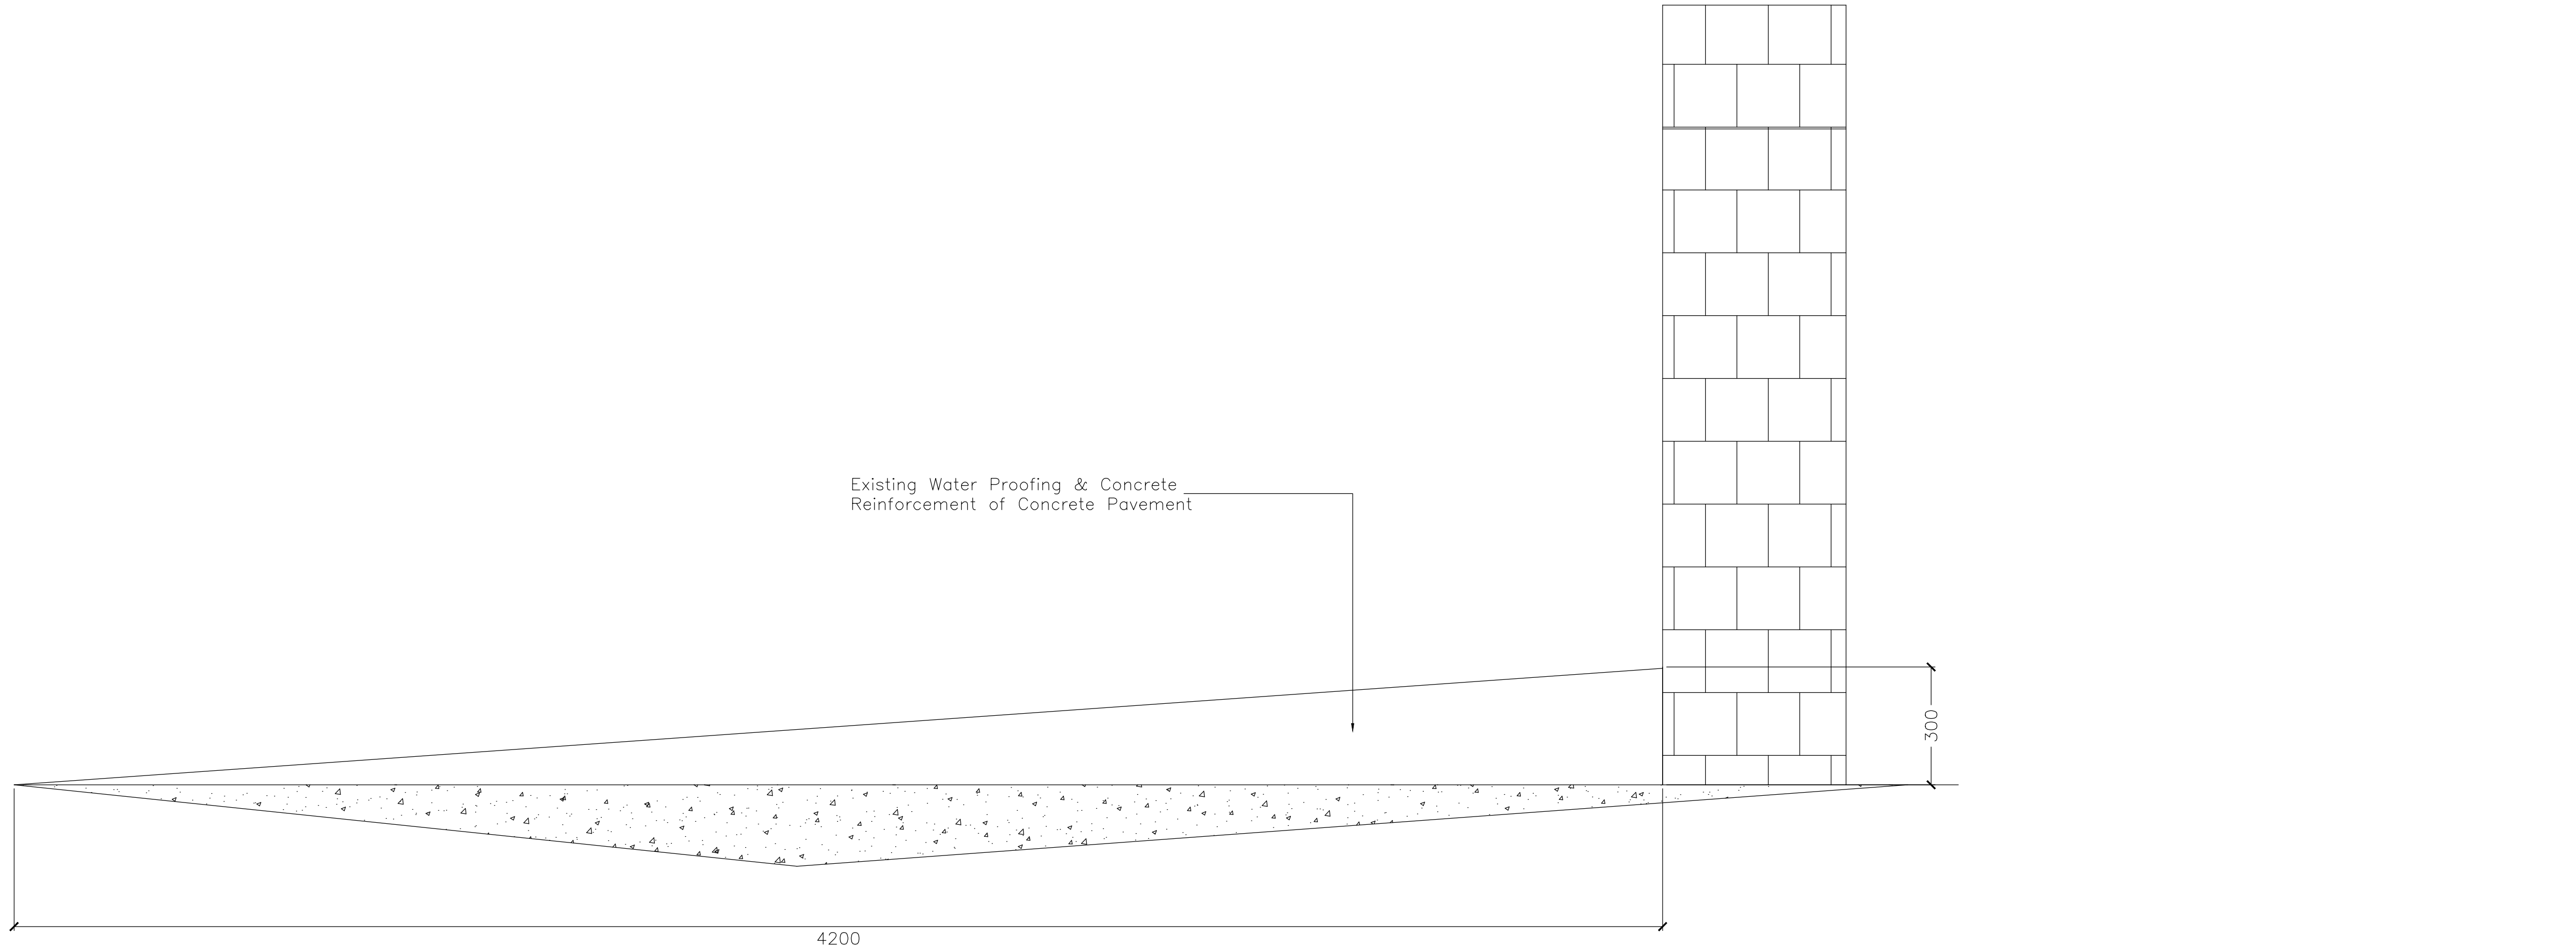


A
SECTION THRU-A
SCALE : NTS

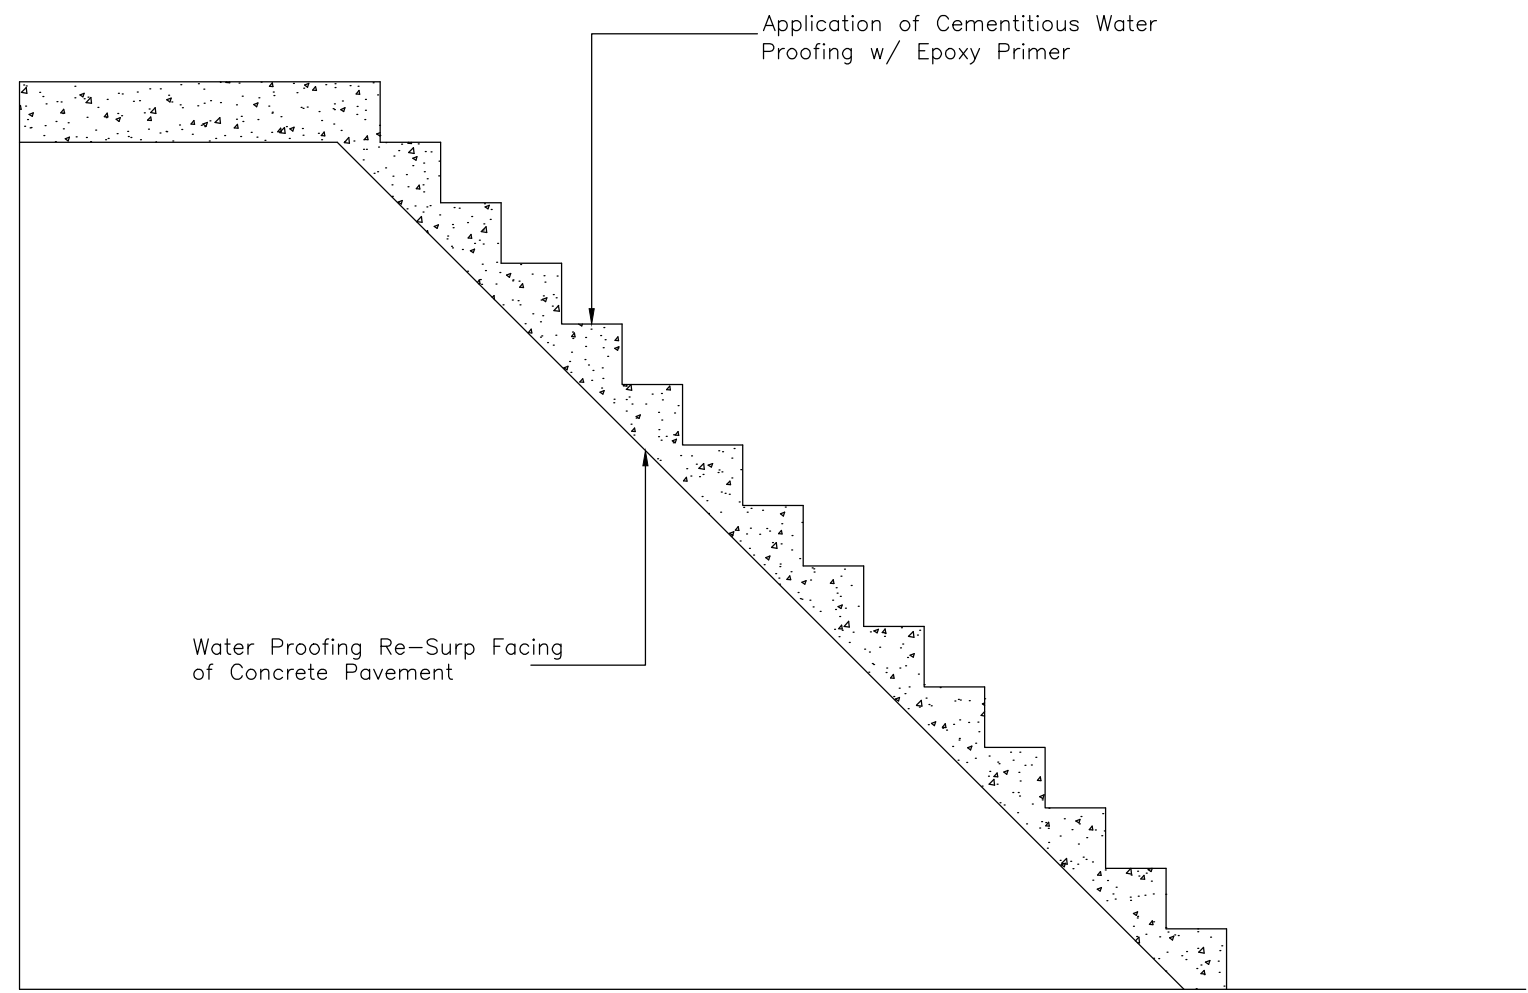


B
BLEACHERS AREA - SECTION DETAIL
SCALE : NTS

OWNER:	PROJECT TITLE:	SUBMITTED BY:	RECOMMENDING APPROVAL:	APPROVED BY:	SHEET CONTENTS:	DESIGN BY:		SHEET NO. :
 PHILIPPINE SPORTS COMMISSION RMSC, PABLO OCAMPO SR. ST., MALATE, MANILA	REHABILITATION AND RETROFITTING OF PHILSPORTS COMPLEX TRACK OVAL OPEN BLEACHERS LOCATION : PASIG CITY	ENGR. PEDRO I . PINEDA JR. HEAD ENGINEERING SECTION	DIR. MERLITA R. IBAY OIC - EXECUTIVE DIRECTOR	HON. WILLIAM I. RAMIREZ CHAIRMAN	BLEACHERS AREA SECTION DETAIL	DRAWIN BY:		A/7
						CHECKED BY:		
						DATE:		

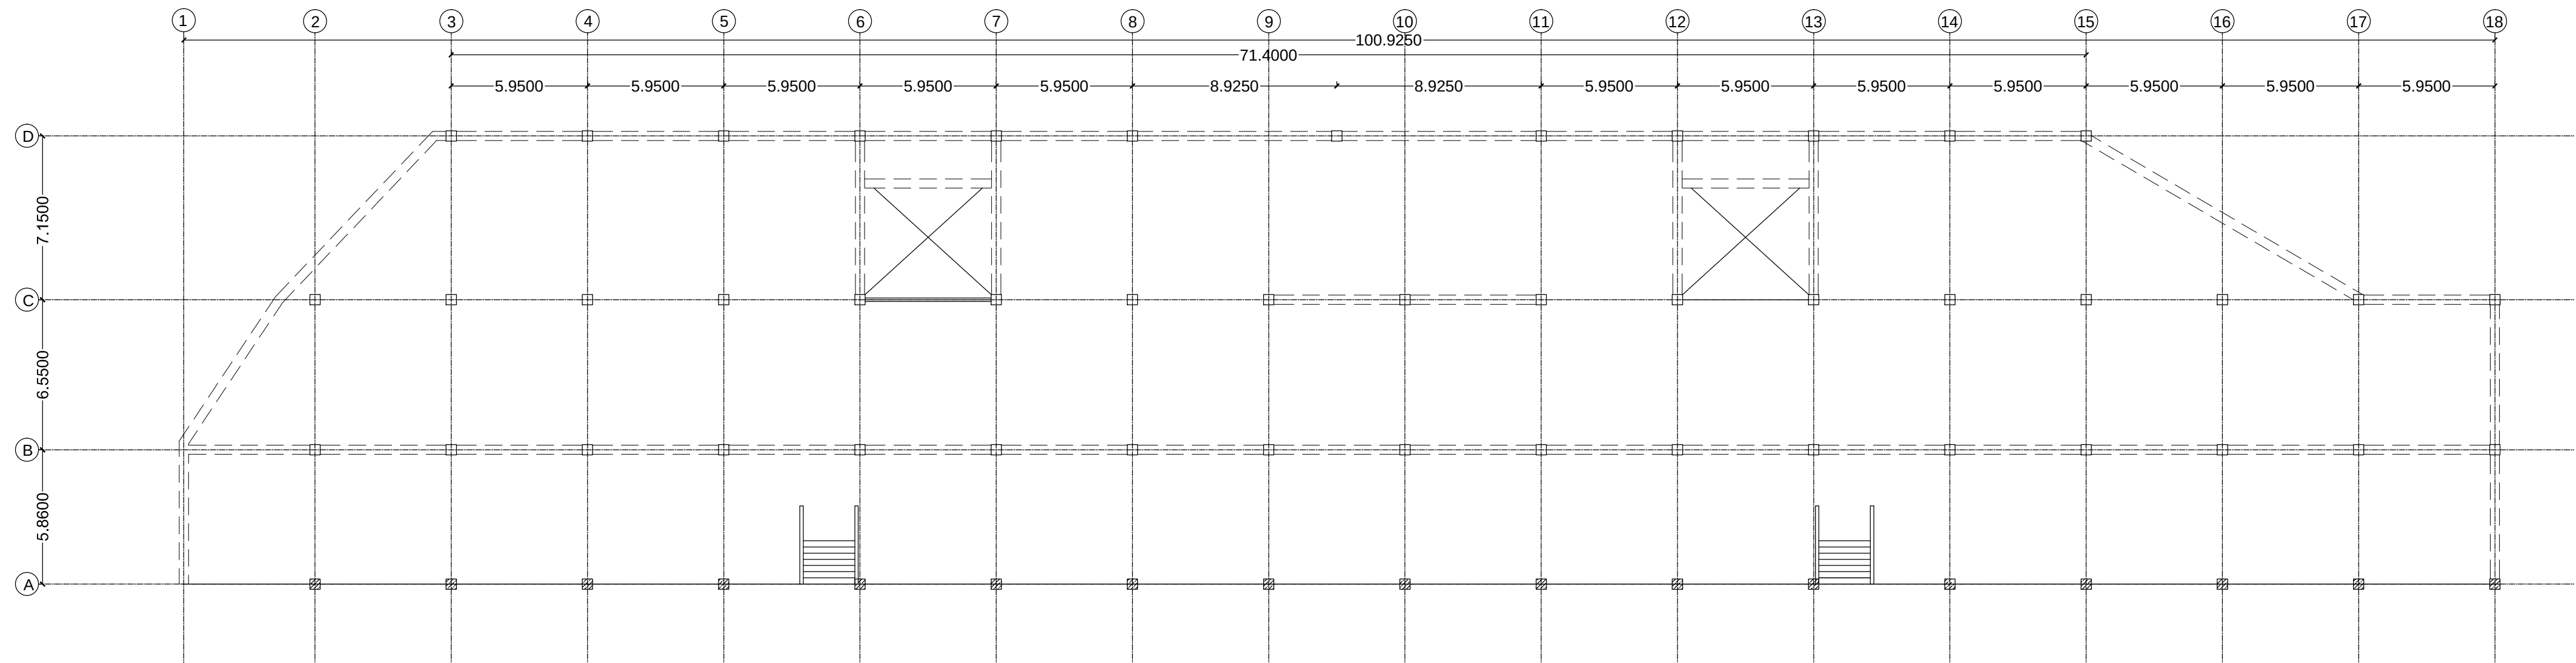


A SECOND FLOOR FRAMING PLAN
ST-1.0 SCALE : 1:100

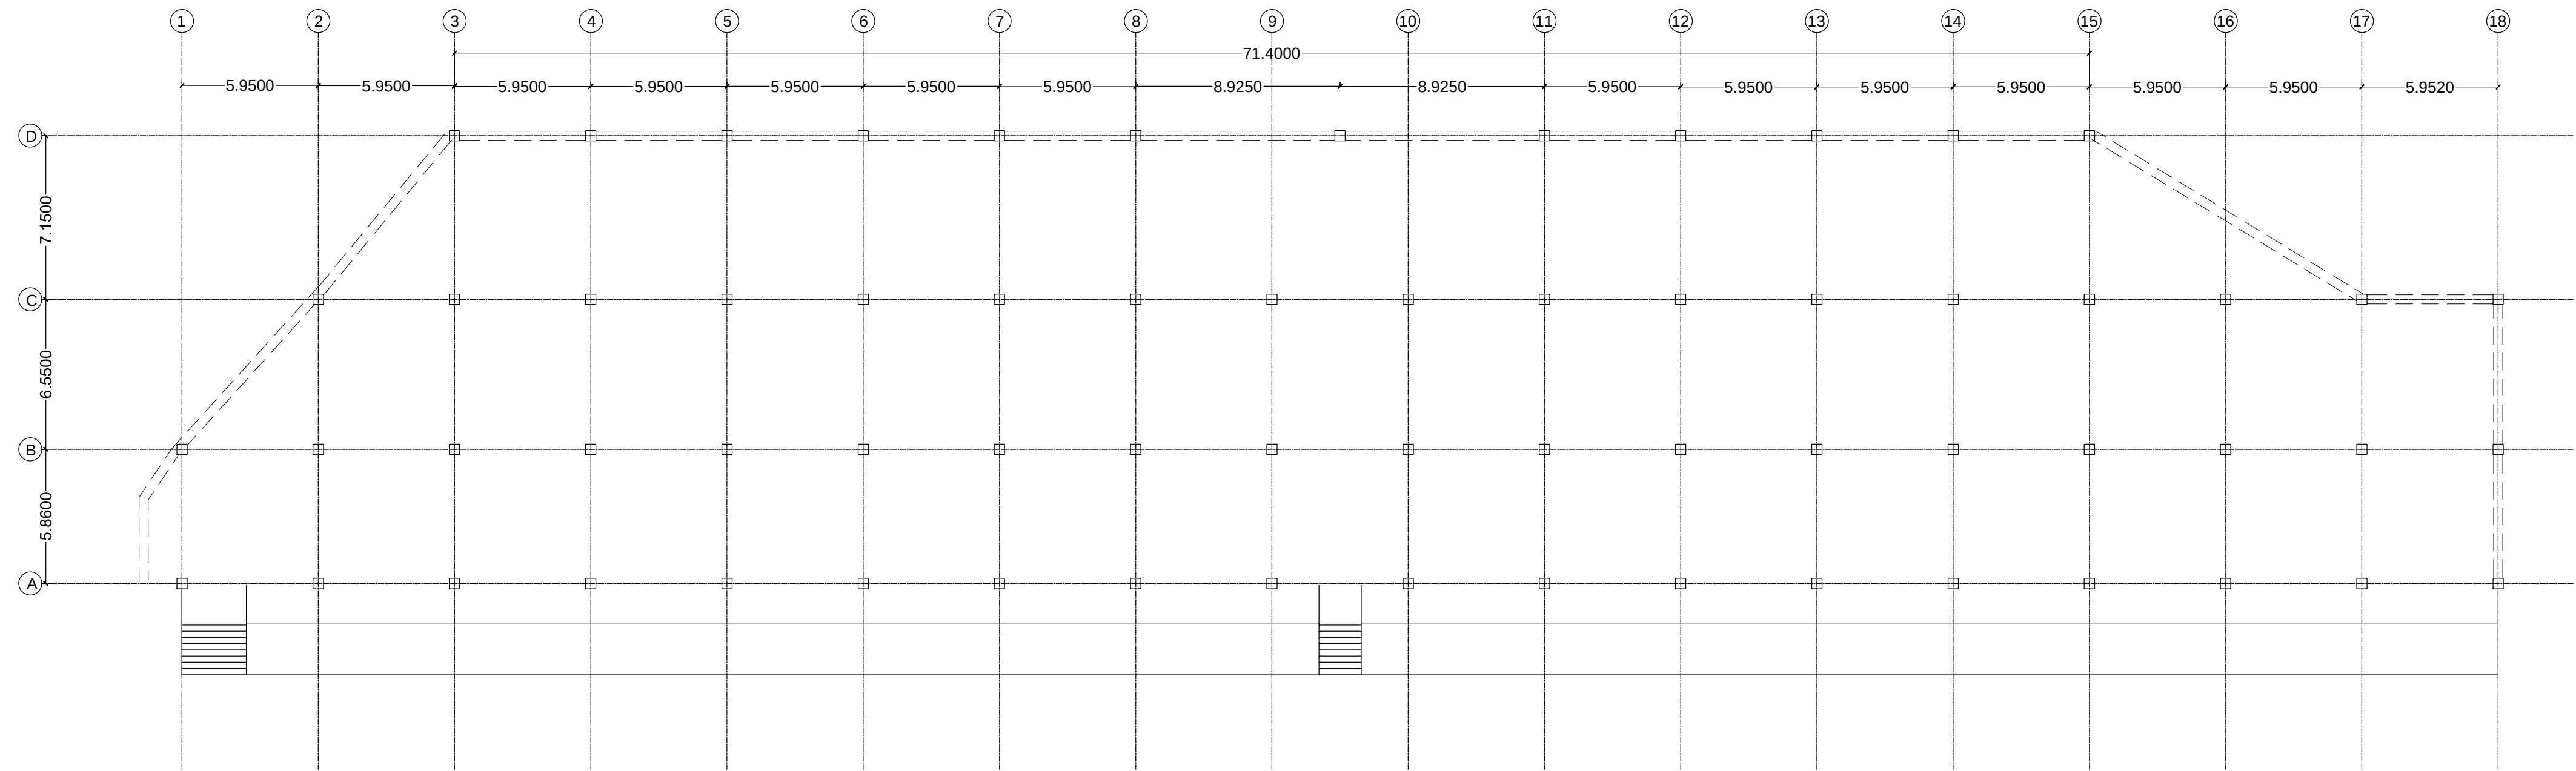


B GROUND FLOOR COLUMN PLAN
ST-1.0 SCALE : 1:100


OWNER:	PROJECT TITLE:	SUBMITTED BY:	RECOMMENDING APPROVAL:	APPROVED BY:	SHEET CONTENTS:	DESIGN BY:		SHEET NO. :
 PHILIPPINE SPORTS COMMISSION RMSC, PABLO OCAMPO SR. ST., MALATE, MANILA	REHABILITATION AND RETROFITTING OF PHILSPORTS COMPLEX TRACK OVAL OPEN BLEACHERS LOCATION : PASIG CITY	ENGR. PEDRO I . PINEDA JR. HEAD ENGINEERING SECTION	DIR. MERLITA R. IBAY OIC - EXECUTIVE DIRECTOR	HON. WILLIAM I. RAMIREZ CHAIRMAN	GROUND FLOOR COLUMN PLAN	DRAWN BY:		
					SECOND FLOOR FRAMING PLAN	CHECKED BY:		
						DATE:		

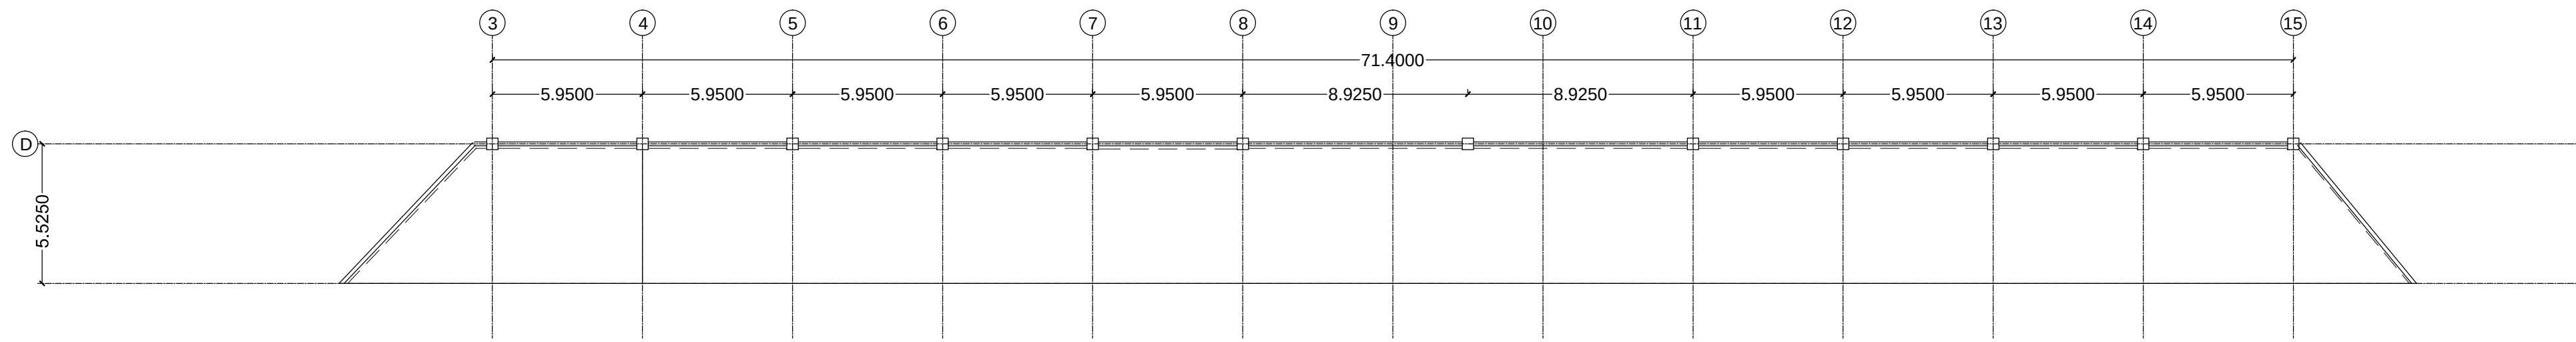

A FIFTH FLOOR COLUMN PLAN
ST-1.1 SCALE : 1:100

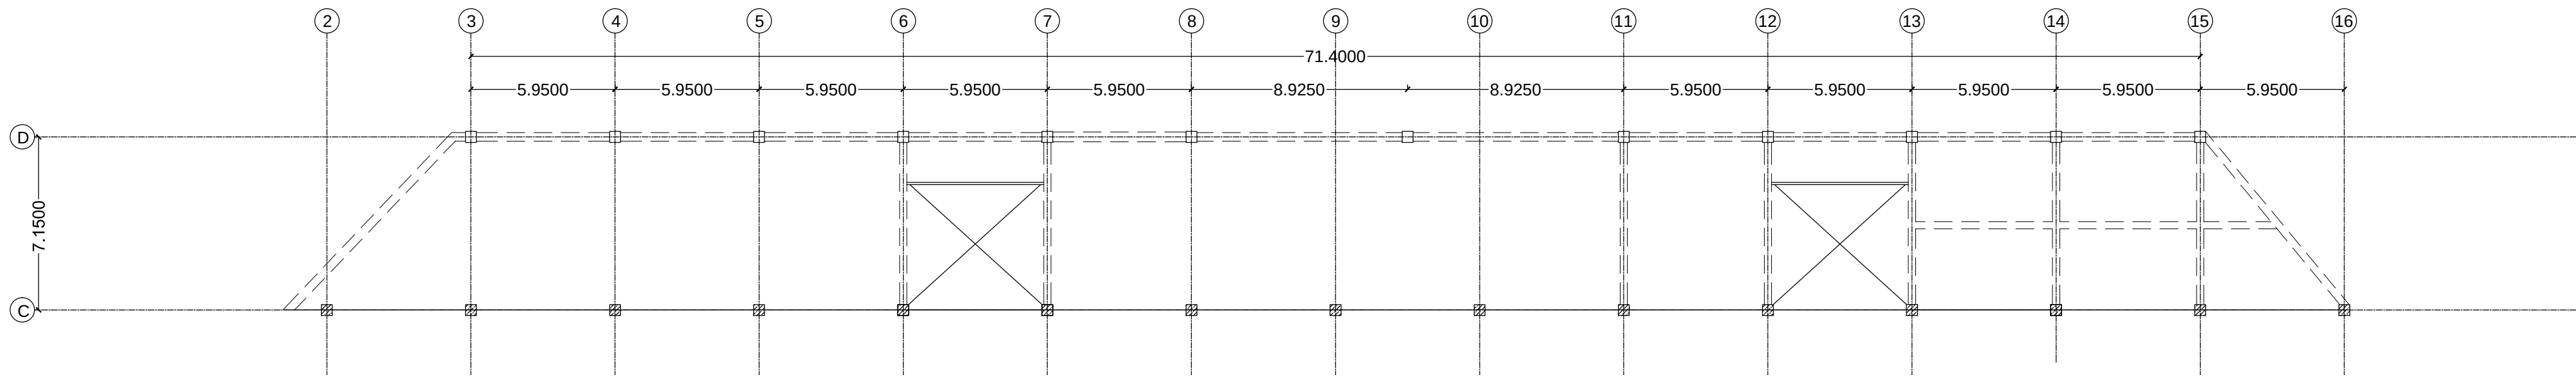


B FOURTH FLOOR FRAMING PLAN
ST-1.1 SCALE : 1:100

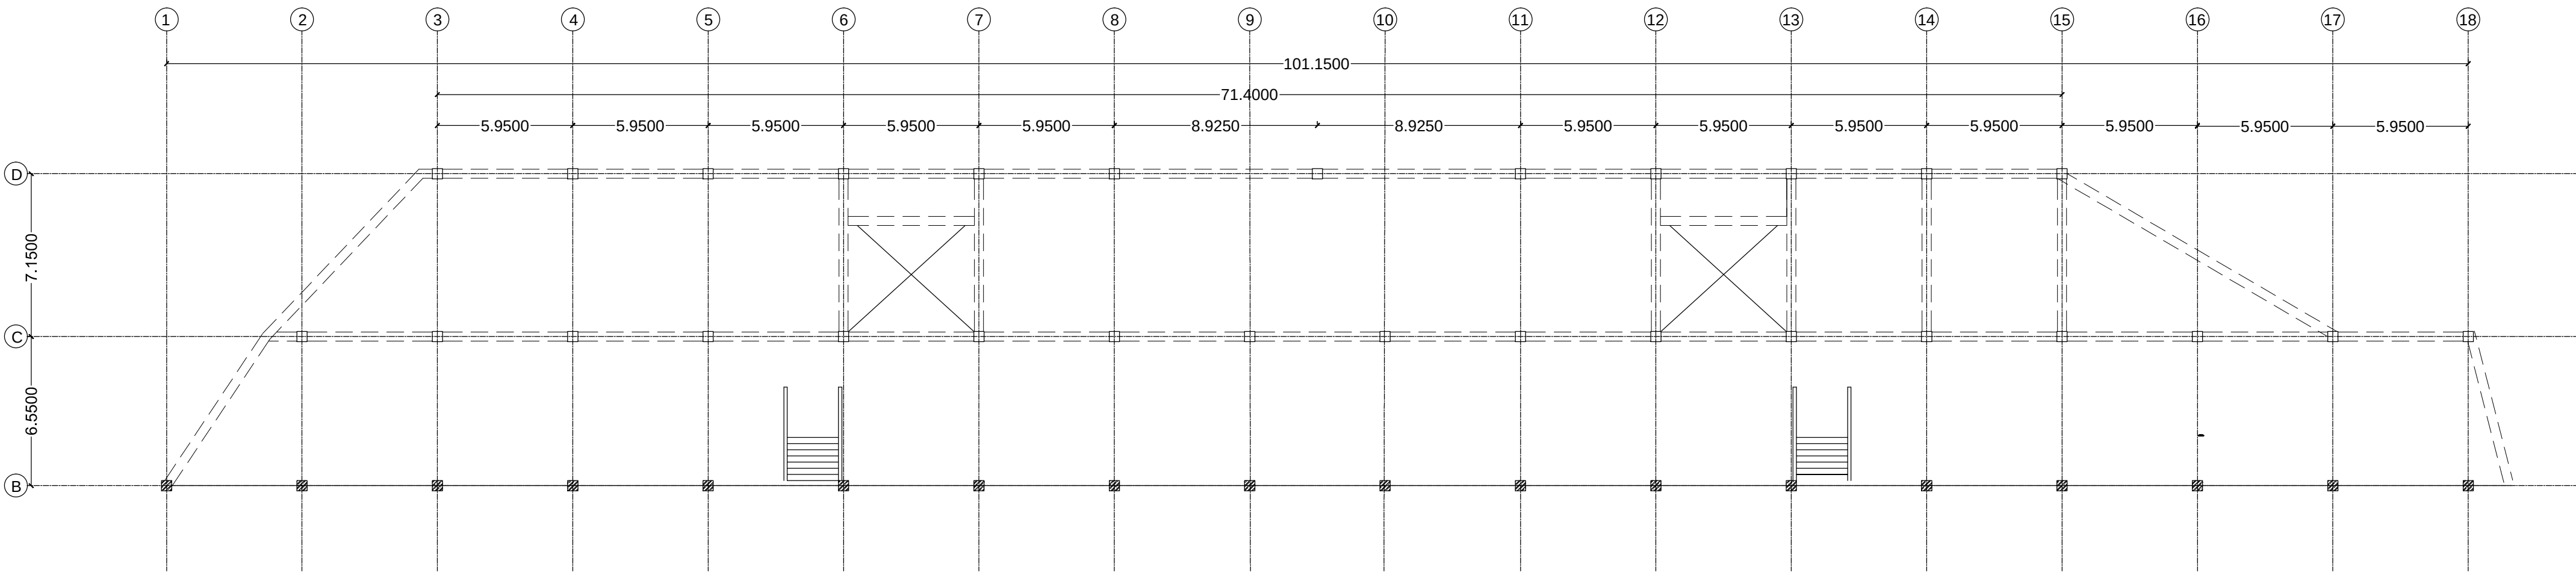


C THIRD FLOOR FRAMING PLAN
ST-1.1 SCALE : 1:100

OWNER:	PROJECT TITLE:	SUBMITTED BY:	RECOMMENDING APPROVAL:	APPROVED BY:	SHEET CONTENTS:	DESIGN BY:		SHEET NO. :
 PHILIPPINE SPORTS COMMISSION RMSC, PABLO OCAMPO SR. ST., MALATE, MANILA	REHABILITATION AND RETROFITTING OF PHILSPORTS COMPLEX TRACK OVAL OPEN BLEACHERS LOCATION : PASIG CITY	ENGR. PEDRO I . PINEDA JR. HEAD ENGINEERING SECTION	DIR. MERLITA R. IBAY OIC - EXECUTIVE DIRECTOR	HON. WILLIAM I. RAMIREZ CHAIRMAN	THIRD FLOOR FRAMING PLAN	DRAWN BY:		
					FOURTH FLOOR FRAMING PLAN	CHECKED BY:		
					FIFTH FLOOR FRAMING PLAN	DATE:		

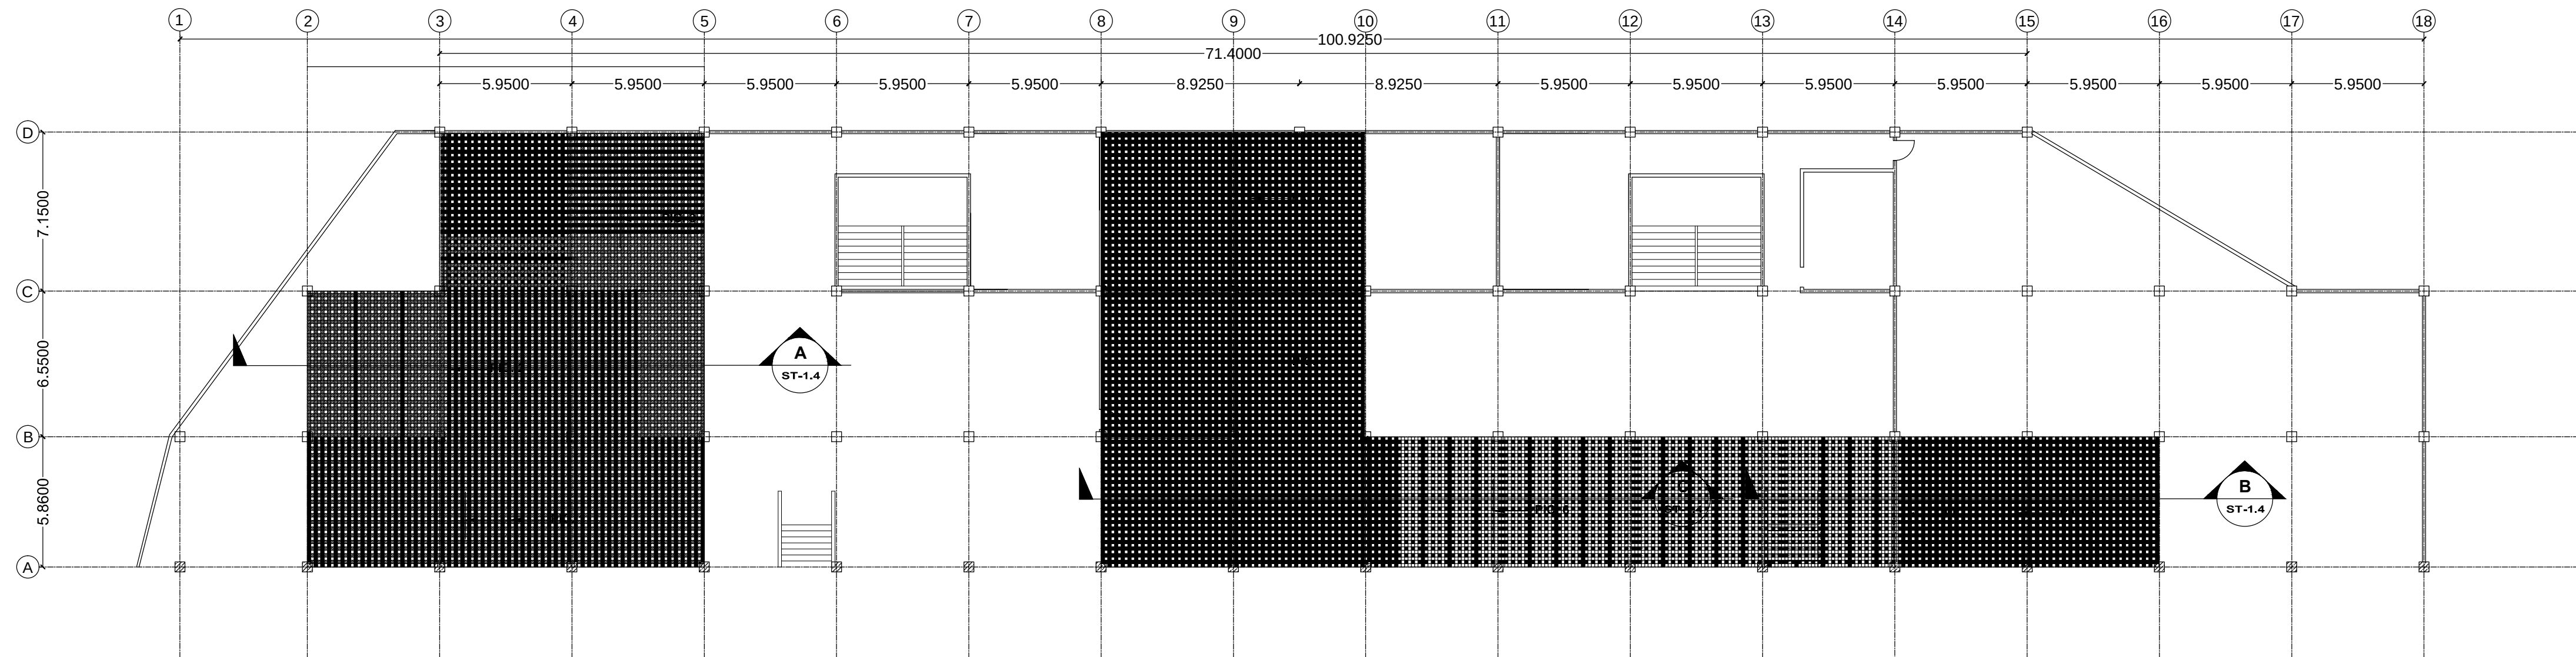


A GROUND FLOOR REFLECTED CEILING PLAN
ST-1.2 SCALE : 1:100

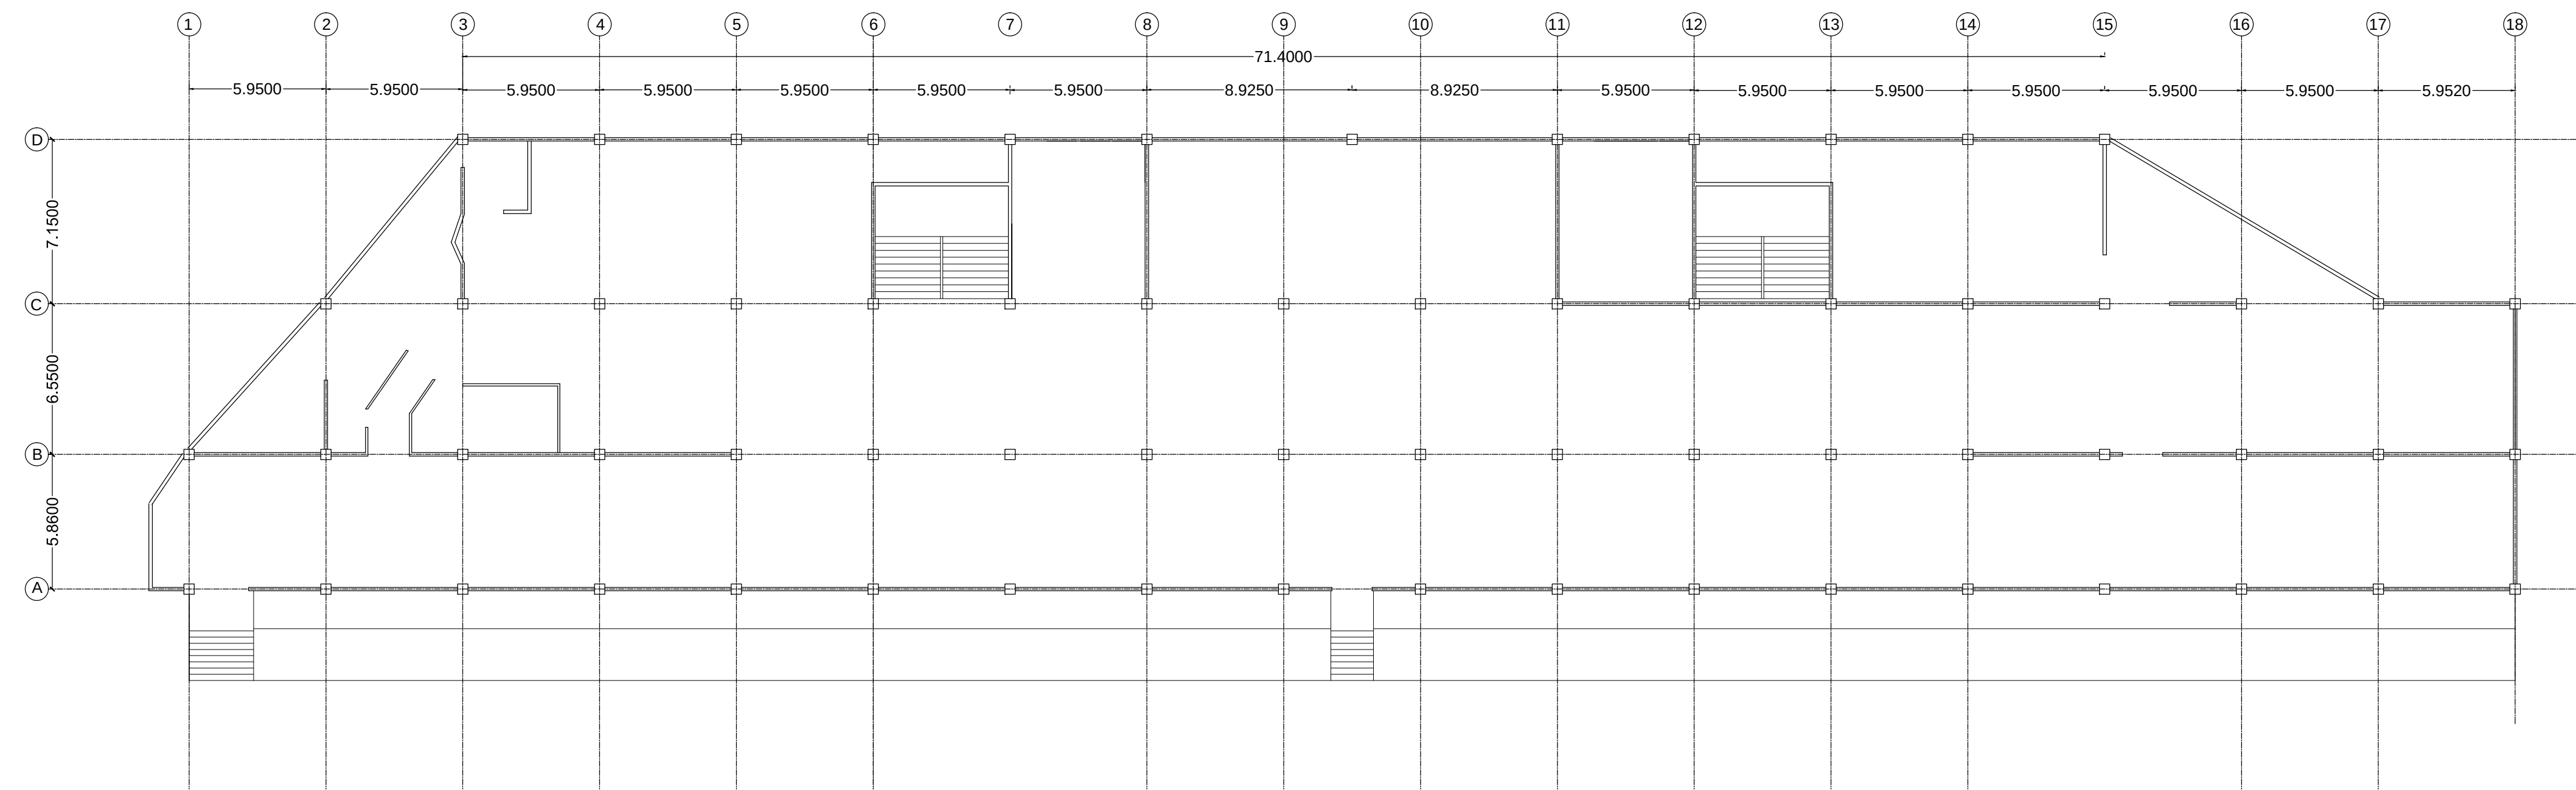


B GROUND FLOOR PLAN
ST-1.2 SCALE : 1:100

■ = CFRP - CARBON FIBER REINFORCED POLYMER
fy = 834 MPA


OWNER:	PROJECT TITLE:	SUBMITTED BY:	RECOMMENDING APPROVAL:	APPROVED BY:	SHEET CONTENTS:	DESIGN BY:	SHEET NO. :
 PHILIPPINE SPORTS COMMISSION RMSC, PABLO OCAMPO SR. ST., MALATE, MANILA	REHABILITATION AND RETROFITTING OF PHILSPORTS COMPLEX TRACK OVAL OPEN BLEACHERS	ENGR. PEDRO I . PINEDA JR. HEAD ENGINEERING SECTION	DIR. MERLITA R. IBAY OIC - EXECUTIVE DIRECTOR	HON. WILLIAM I. RAMIREZ CHAIRMAN	GROUND FLOOR REFLECTED CEILING PLAN	DRAWN BY:	
	LOCATION : PASIG CITY					CHECKED BY:	
						DATE:	

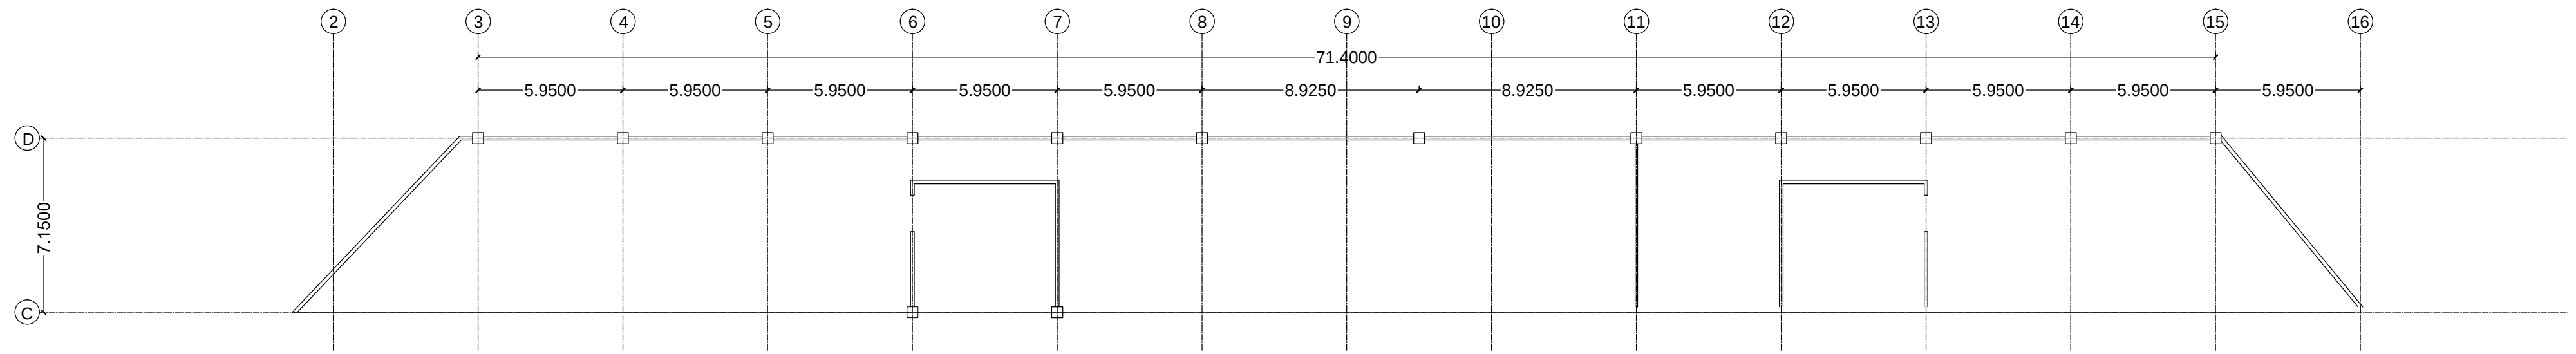

A FOURTH FLOOR REFLECTED CEILING PLAN
ST-1.3 SCALE : 1:100

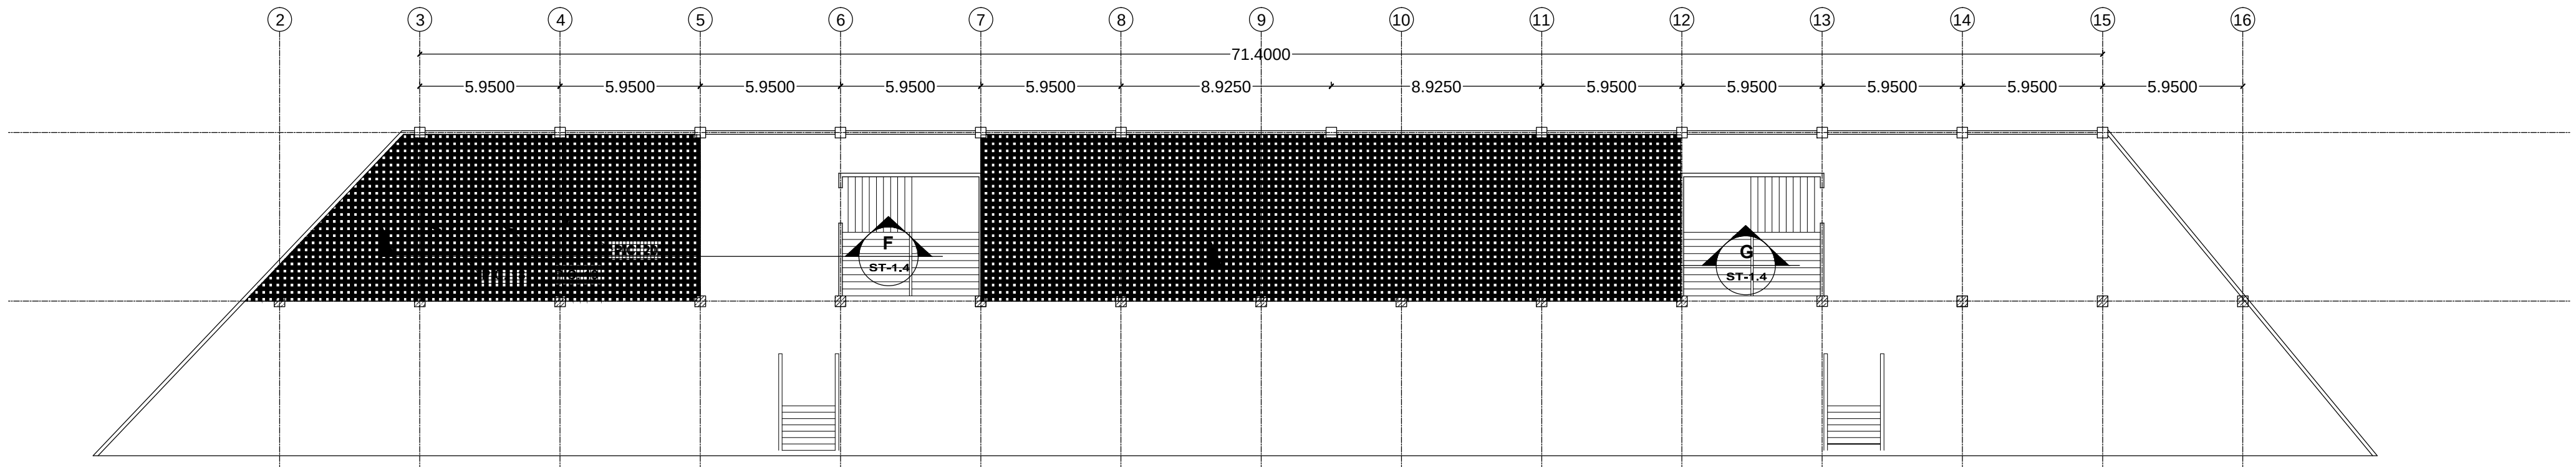








B THIRD FLOOR REFLECTED CEILING PLAN
ST-1.3 SCALE : 1:100

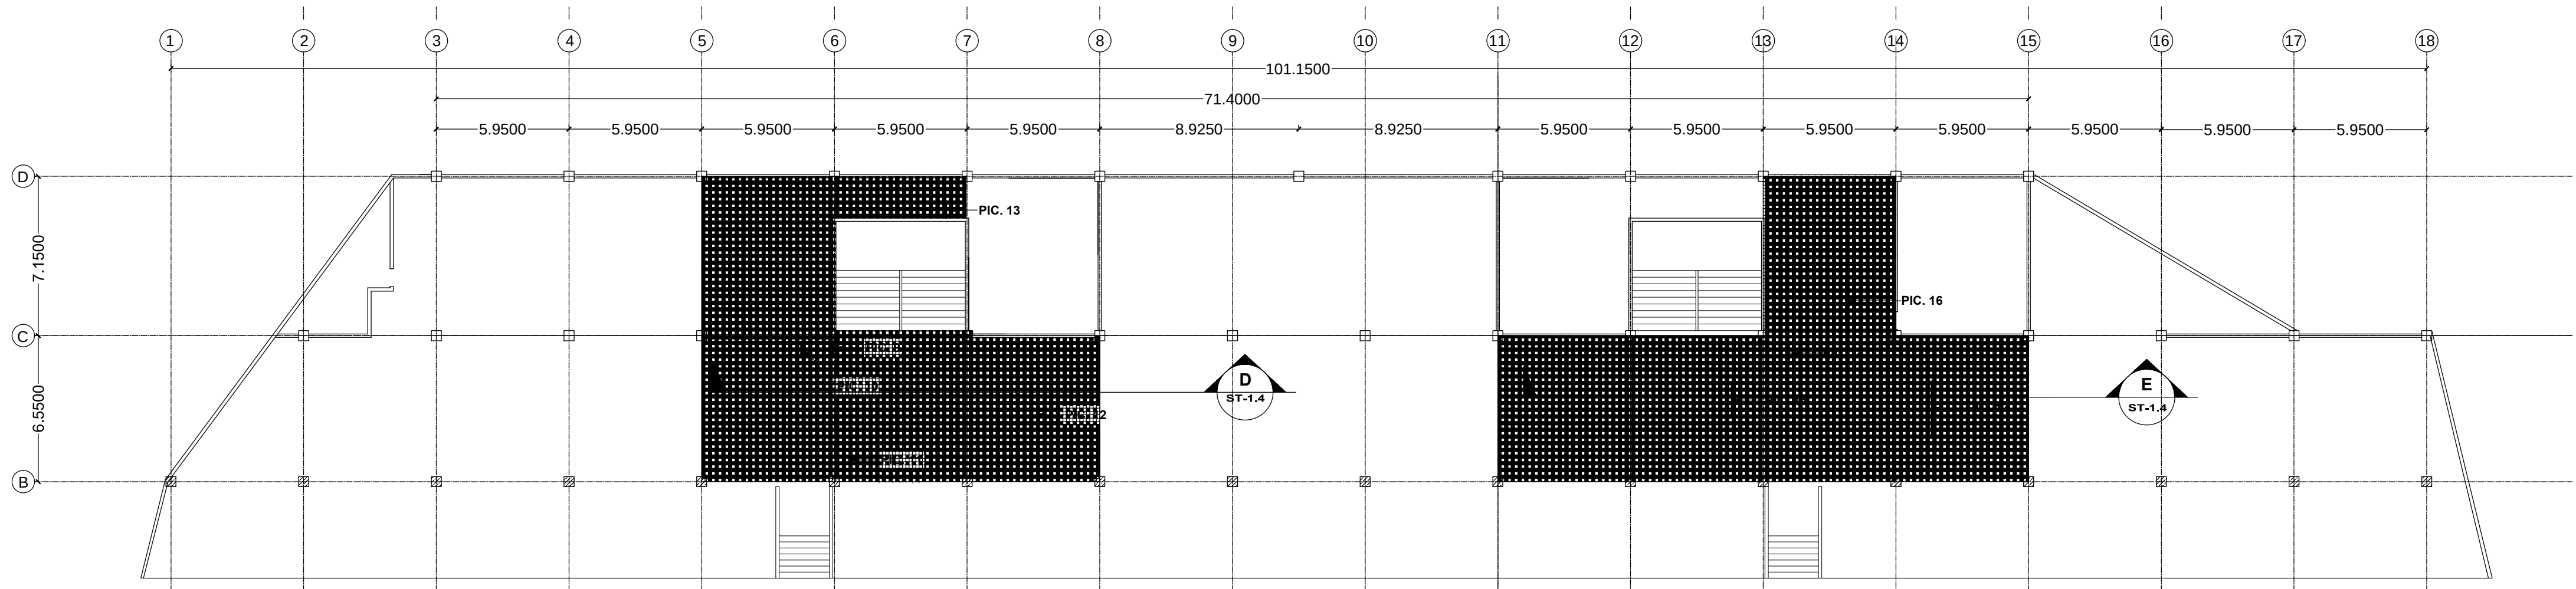

C SECOND FLOOR REFLECTED CEILING PLAN
ST-1.3 SCALE : 1:100

■ = CFRP - CARBON FIBER REINFORCED POLYMER
 $f_y = 834 \text{ MPA}$

OWNER:	PROJECT TITLE:	SUBMITTED BY:	RECOMMENDING APPROVAL:	APPROVED BY:	SHEET CONTENTS:	DESIGN BY:	SHEET NO. :
 PHILIPPINE SPORTS COMMISSION RMSC, PABLO OCAMPO SR. ST., MALATE, MANILA	REHABILITATION AND RETROFITTING OF PHILSPORTS COMPLEX TRACK OVAL OPEN BLEACHERS LOCATION : PASIG CITY	ENGR. PEDRO I . PINEDA JR. HEAD ENGINEERING SECTION	DIR. MERLITA R. IBAY OIC - EXECUTIVE DIRECTOR	HON. WILLIAM I. RAMIREZ CHAIRMAN	SECOND FLOOR REFLECTED CEILING PLAN THIRD FLOOR REFLECTED CEILING PLAN FOURTH FLOOR REFLECTED CEILING PLAN	DRAWN BY: CHECKED BY: DATE:	S/4

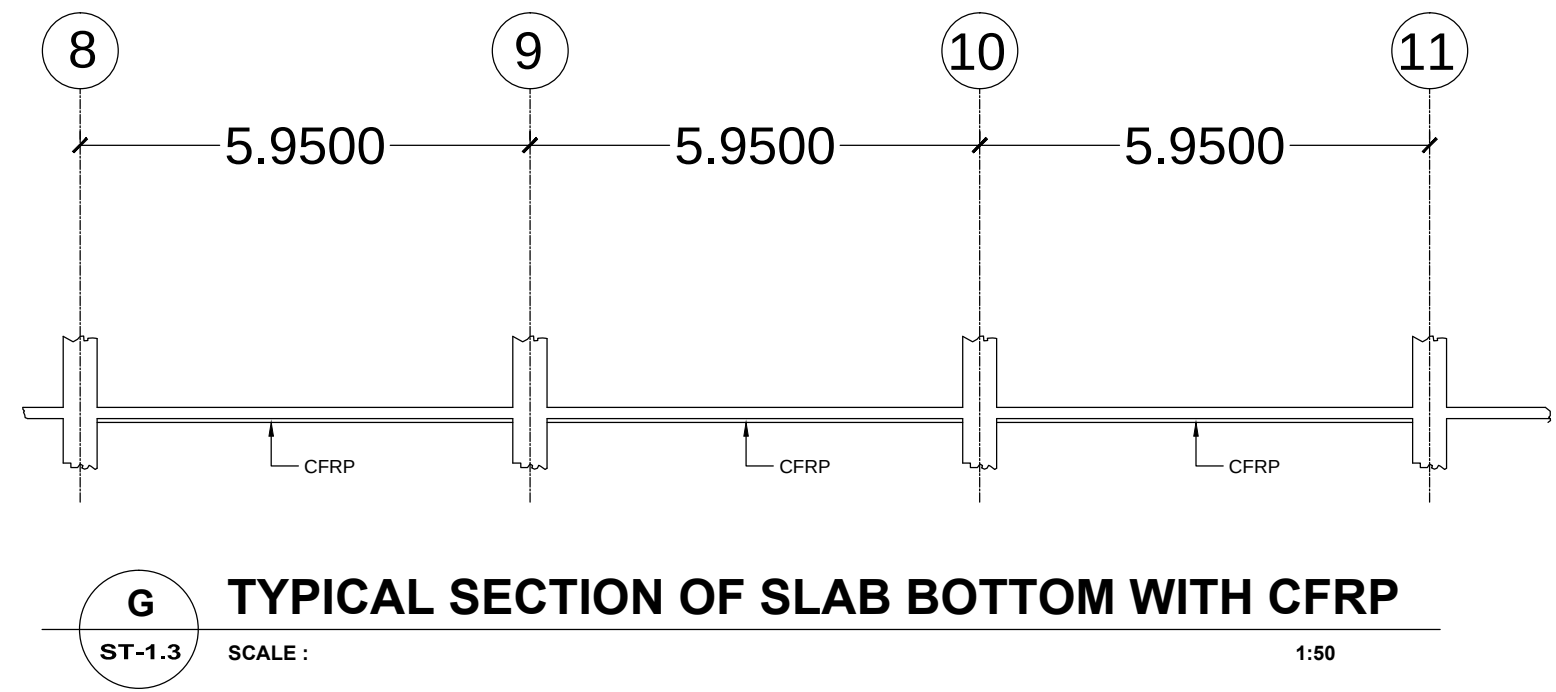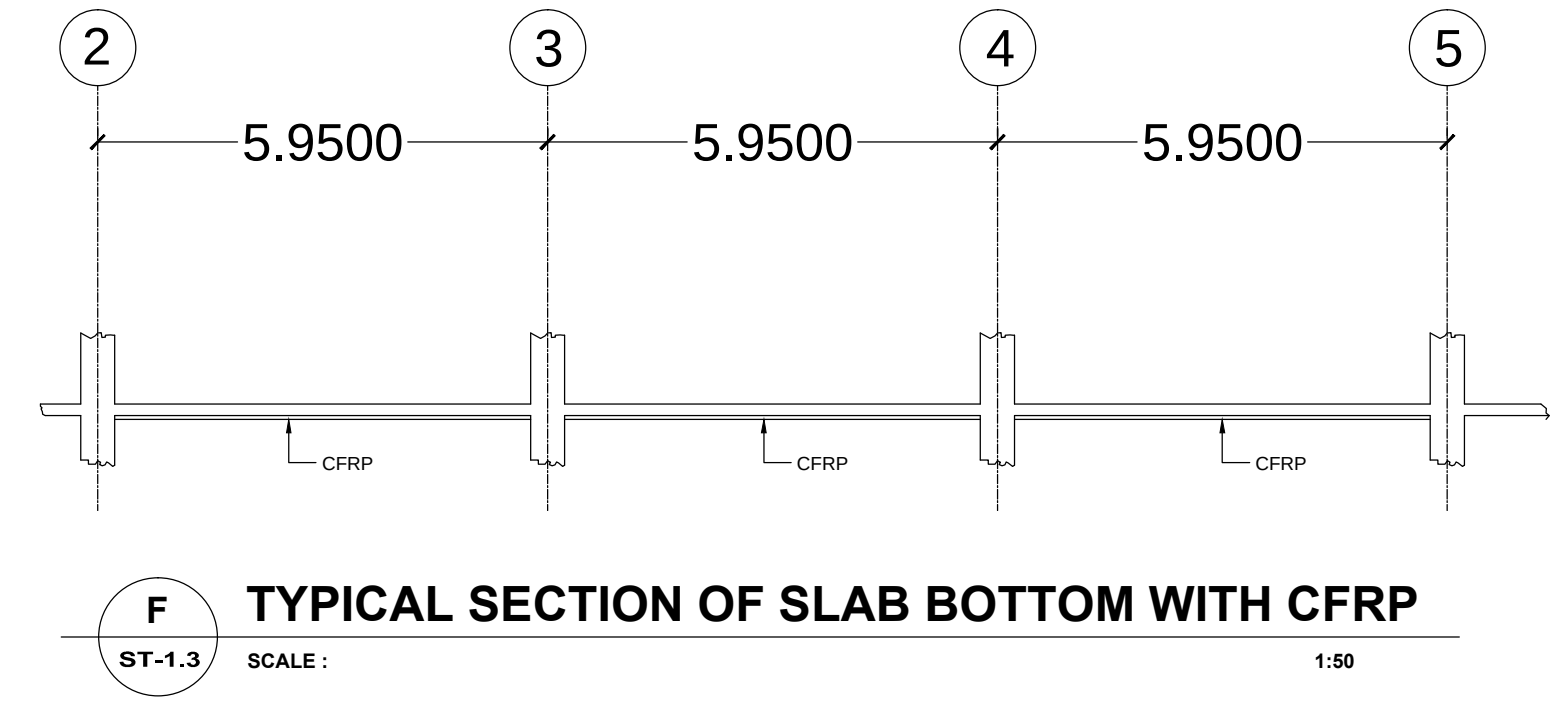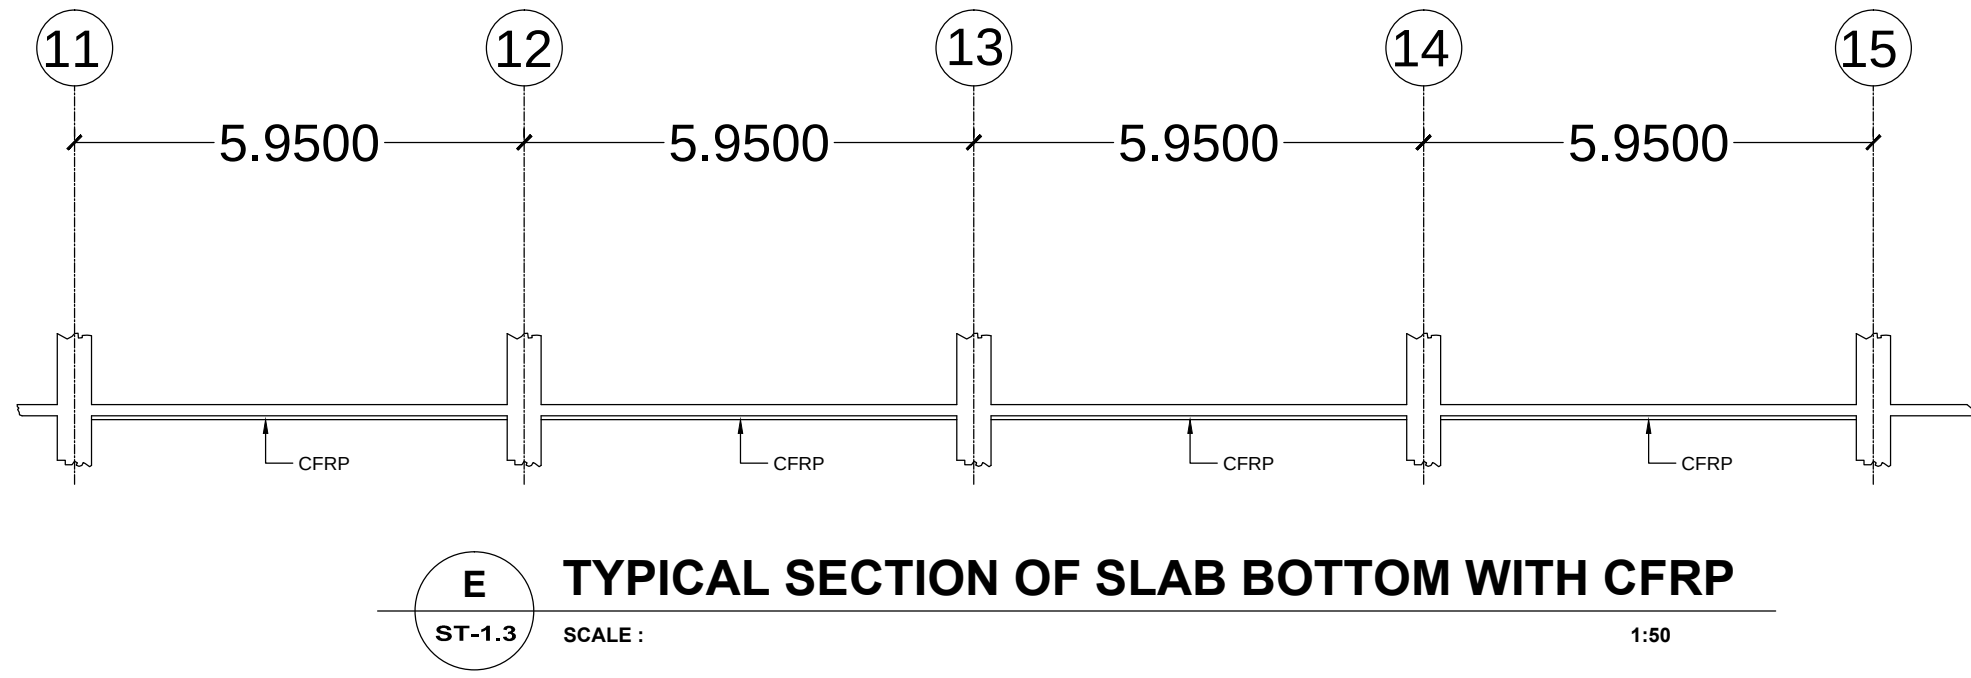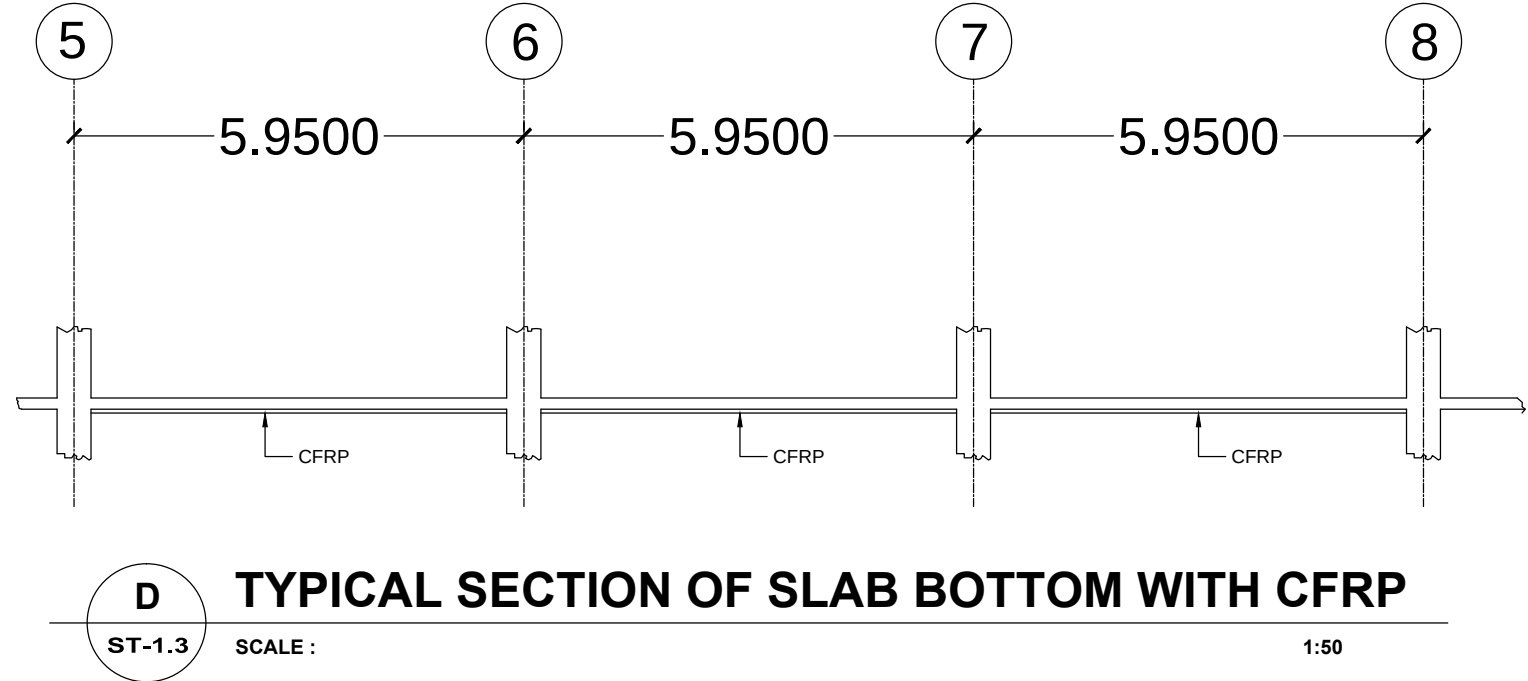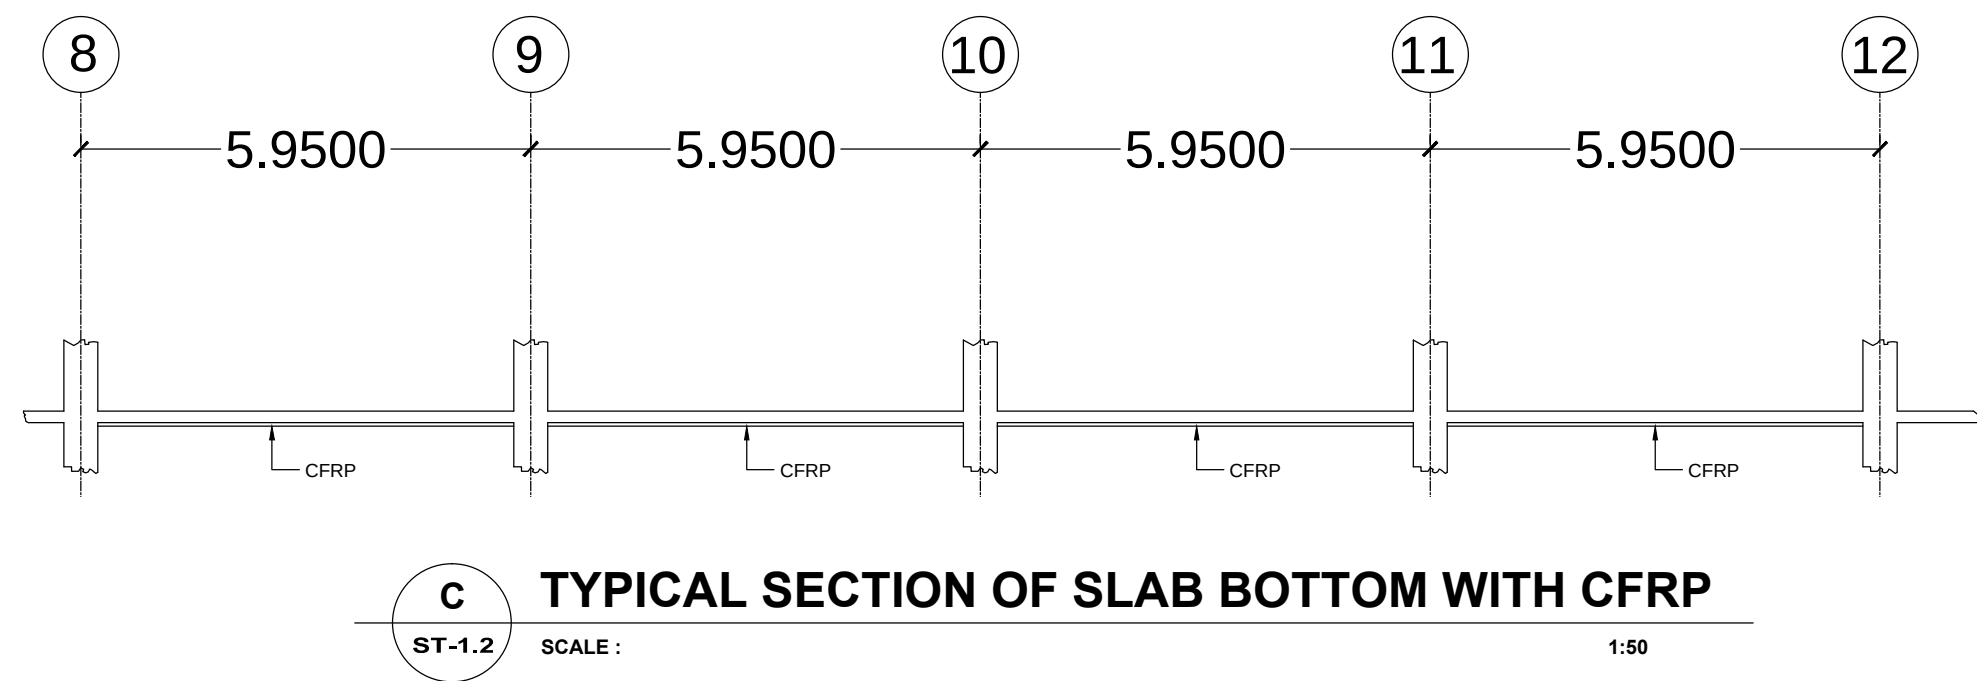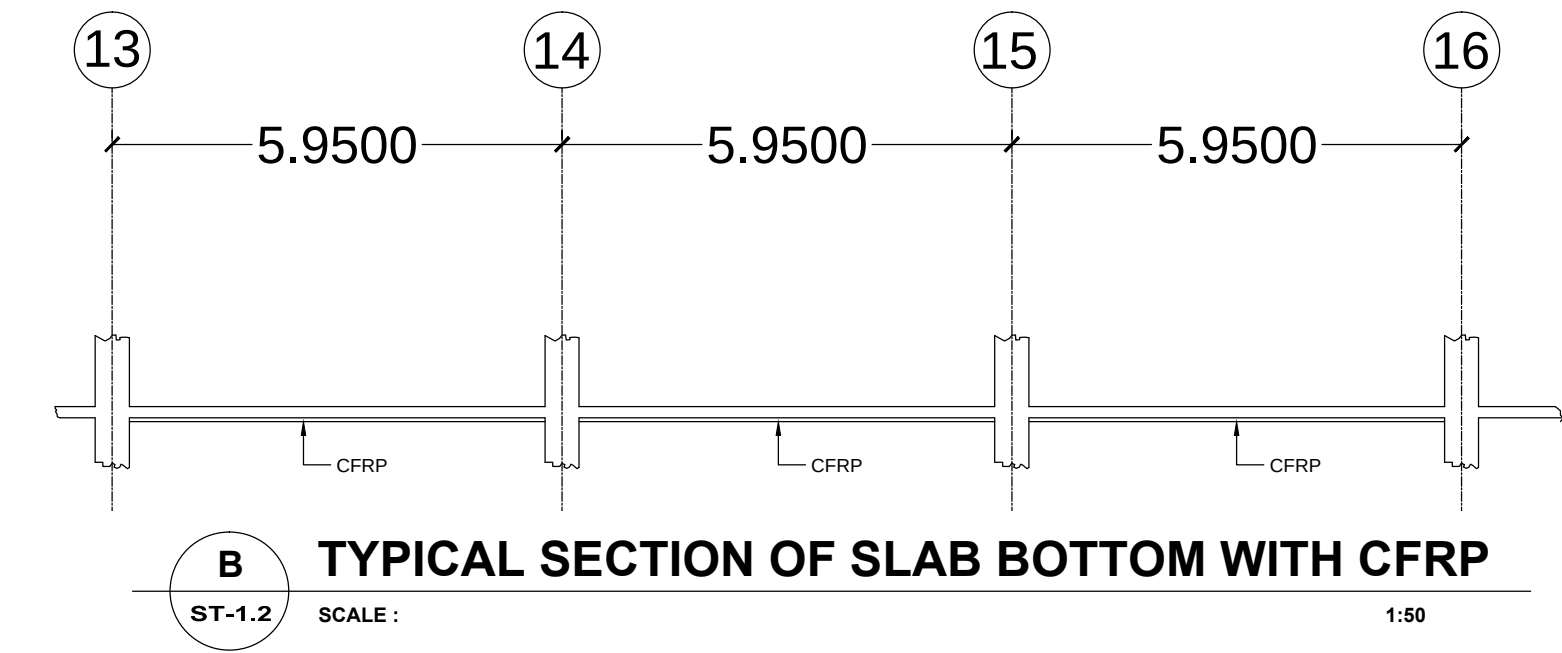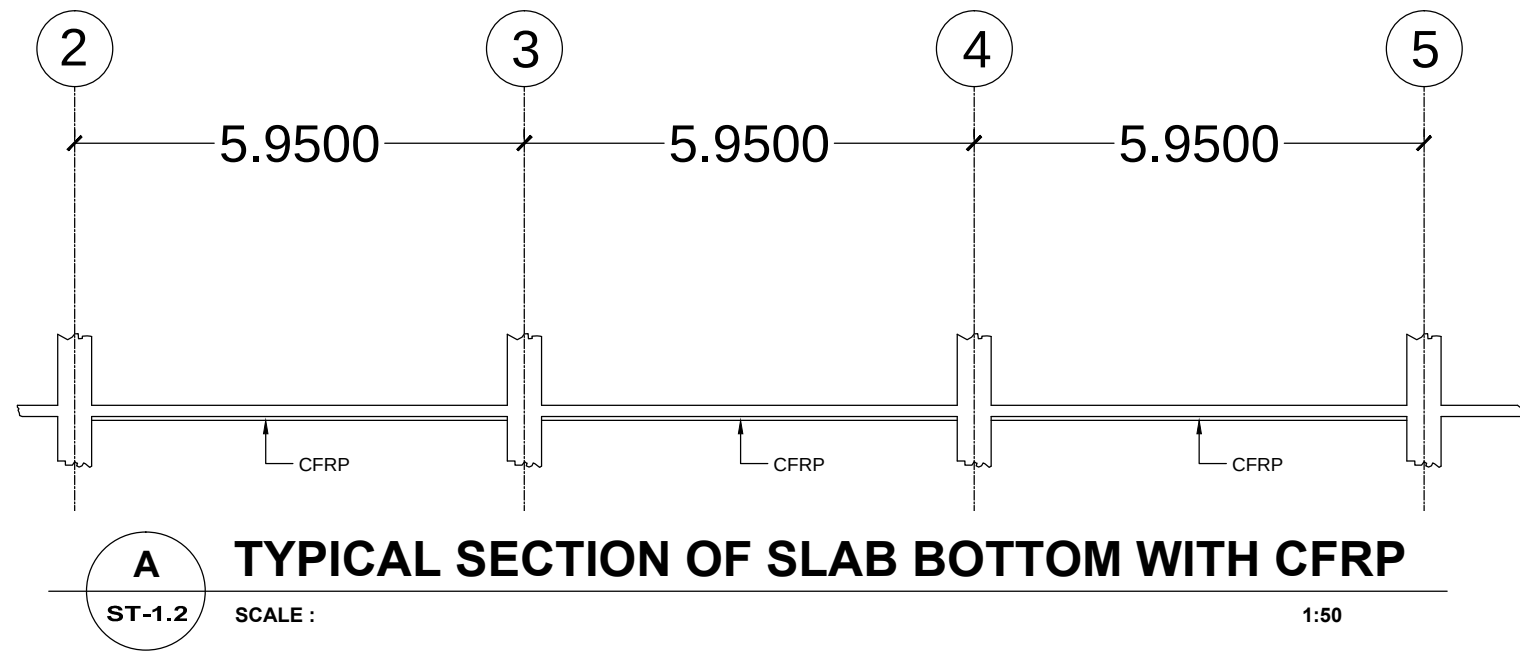

**NOTE : CFRP - CARBON FIBER REINFORCED
 POLYMER
 $f_y = 834 \text{ MPA}$**

OWNER:	PROJECT TITLE:	SUBMITTED BY:	RECOMMENDING APPROVAL:	APPROVED BY:	SHEET CONTENTS:	DESIGN BY:		SHEET NO. :
 PHILIPPINE SPORTS COMMISSION RMSC, PABLO OCAMPO SR. ST., MALATE, MANILA	REHABILITATION AND RETROFITTING OF PHILSPORTS COMPLEX TRACK OVAL OPEN BLEACHERS LOCATION : PASIG CITY	ENGR. PEDRO I . PINEDA JR. HEAD ENGINEERING SECTION	DIR. MERLITA R. IBAY OIC - EXECUTIVE DIRECTOR	HON. WILLIAM I. RAMIREZ CHAIRMAN	SLAB DETAIL	DRAWN BY:		
						CHECKED BY:		
						DATE:		