
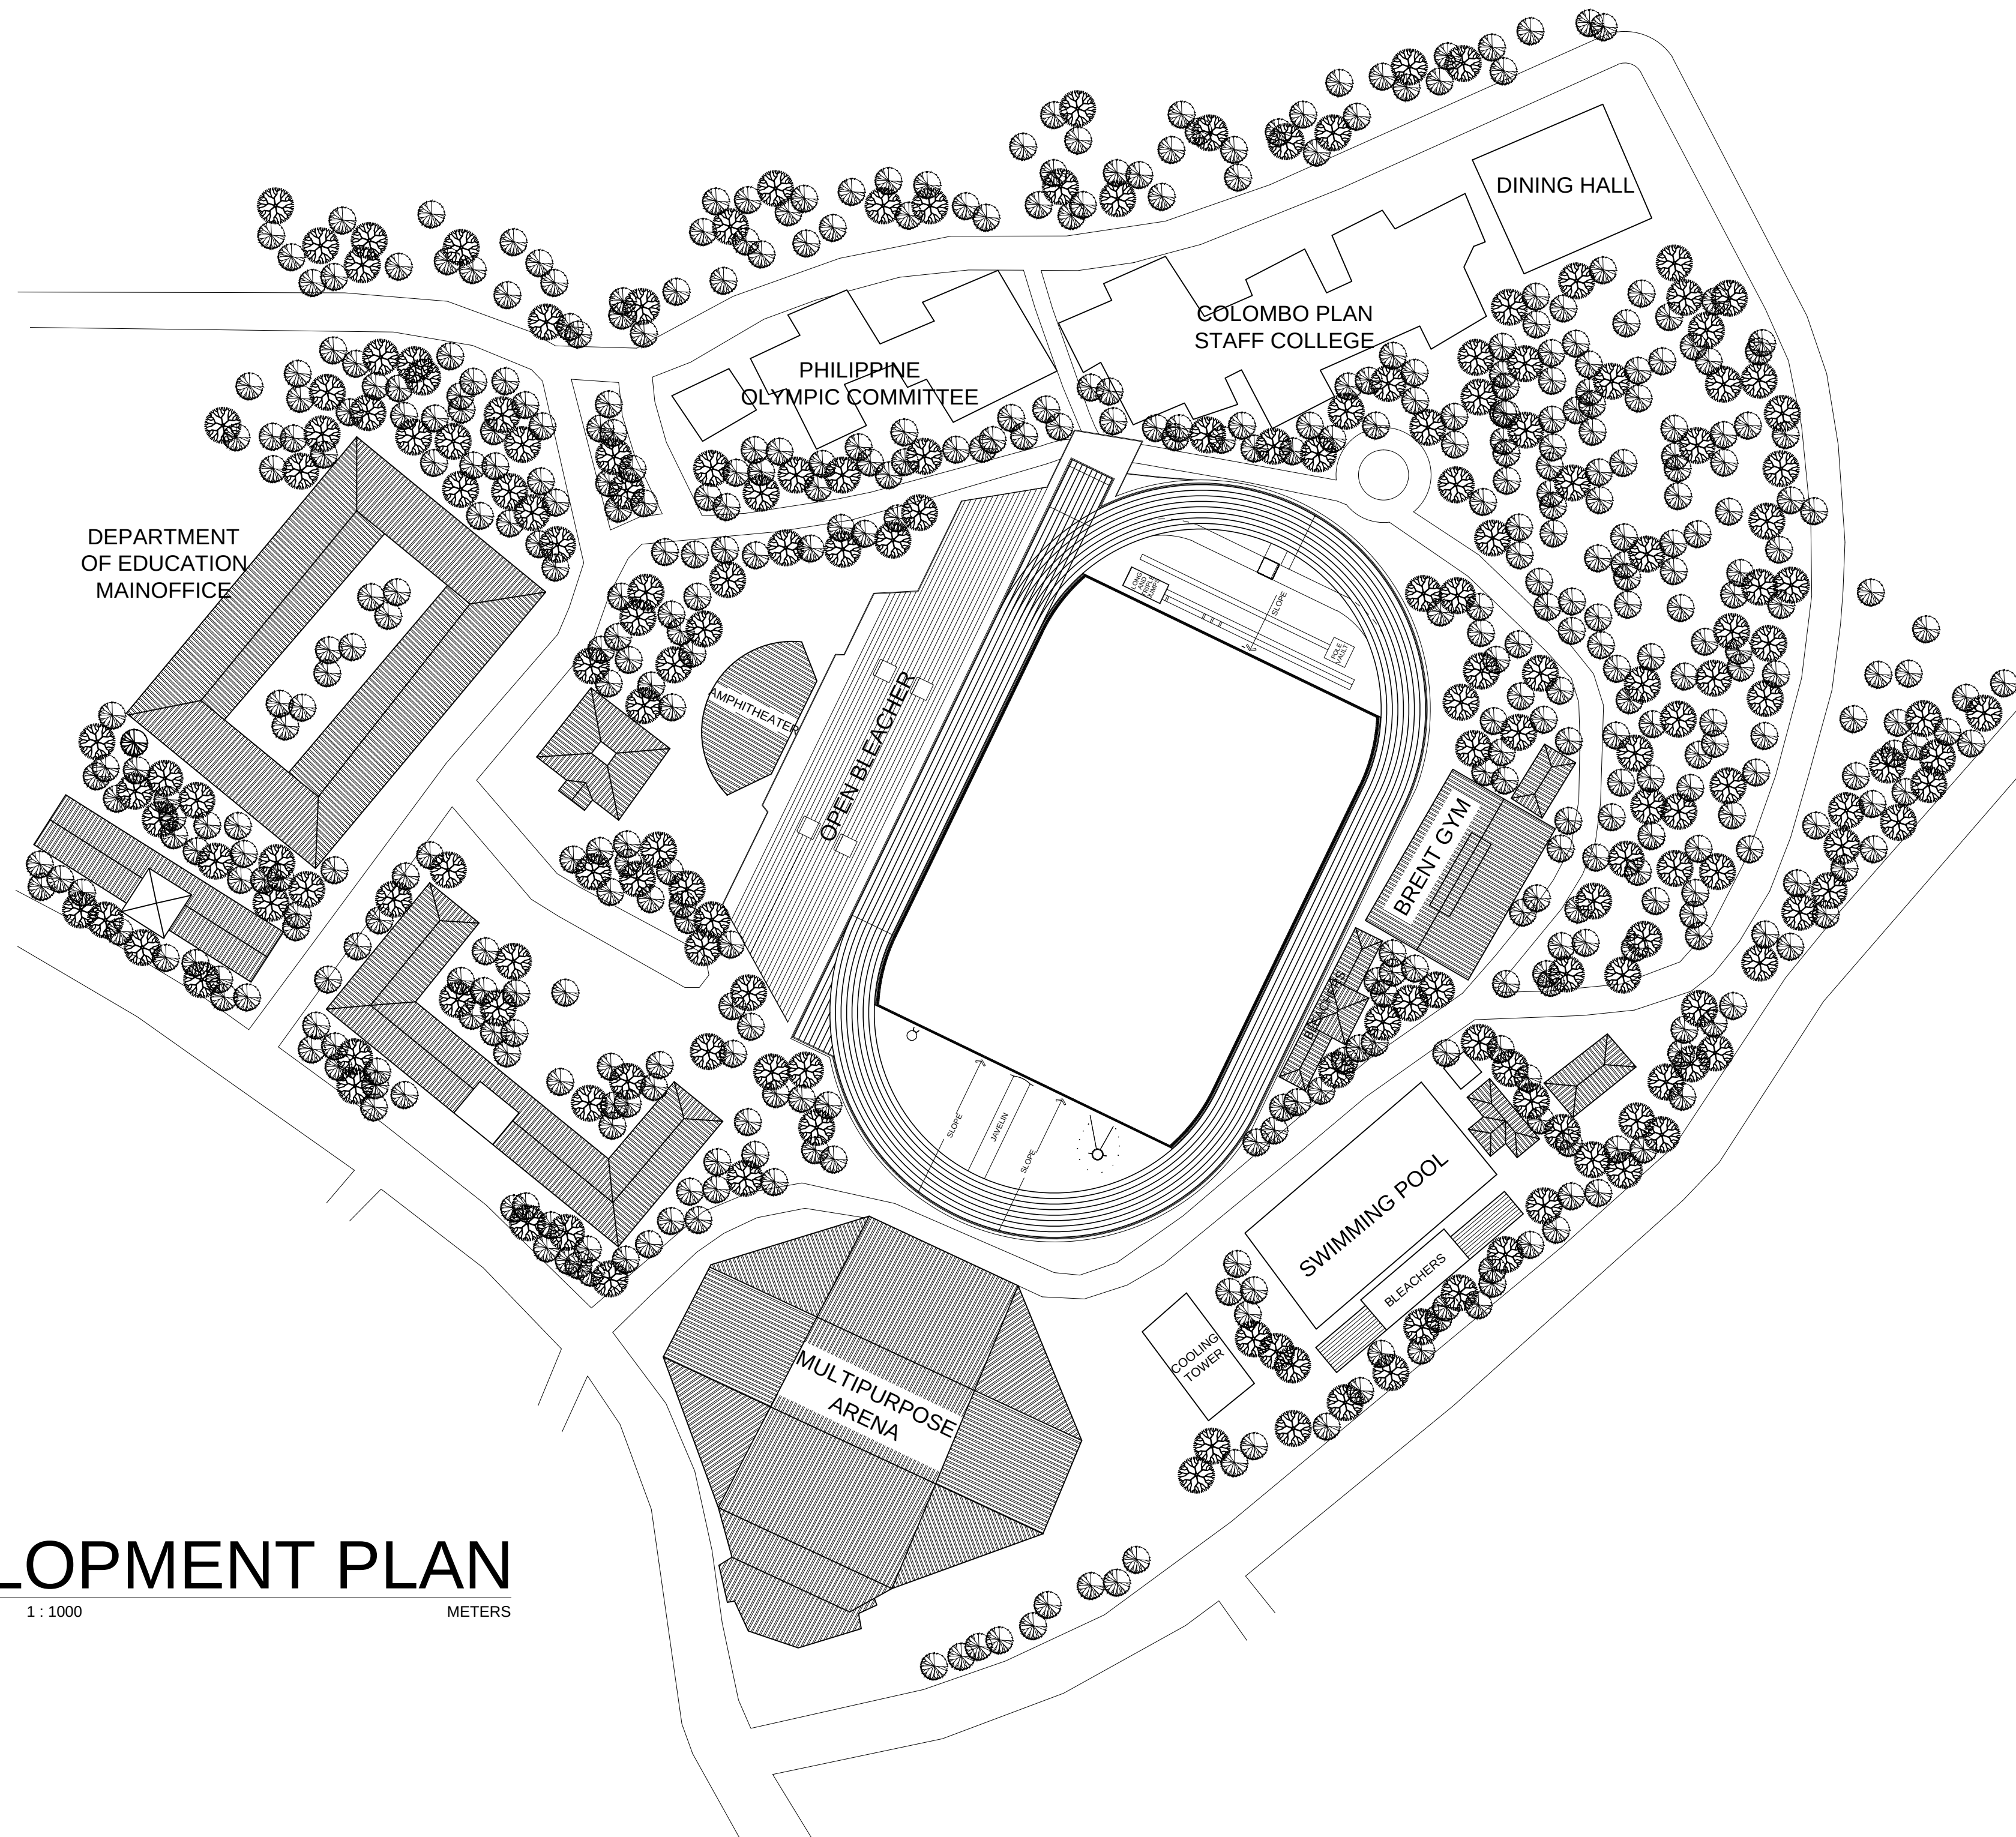
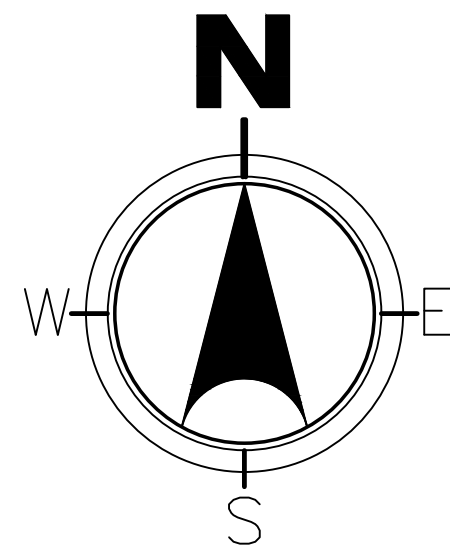
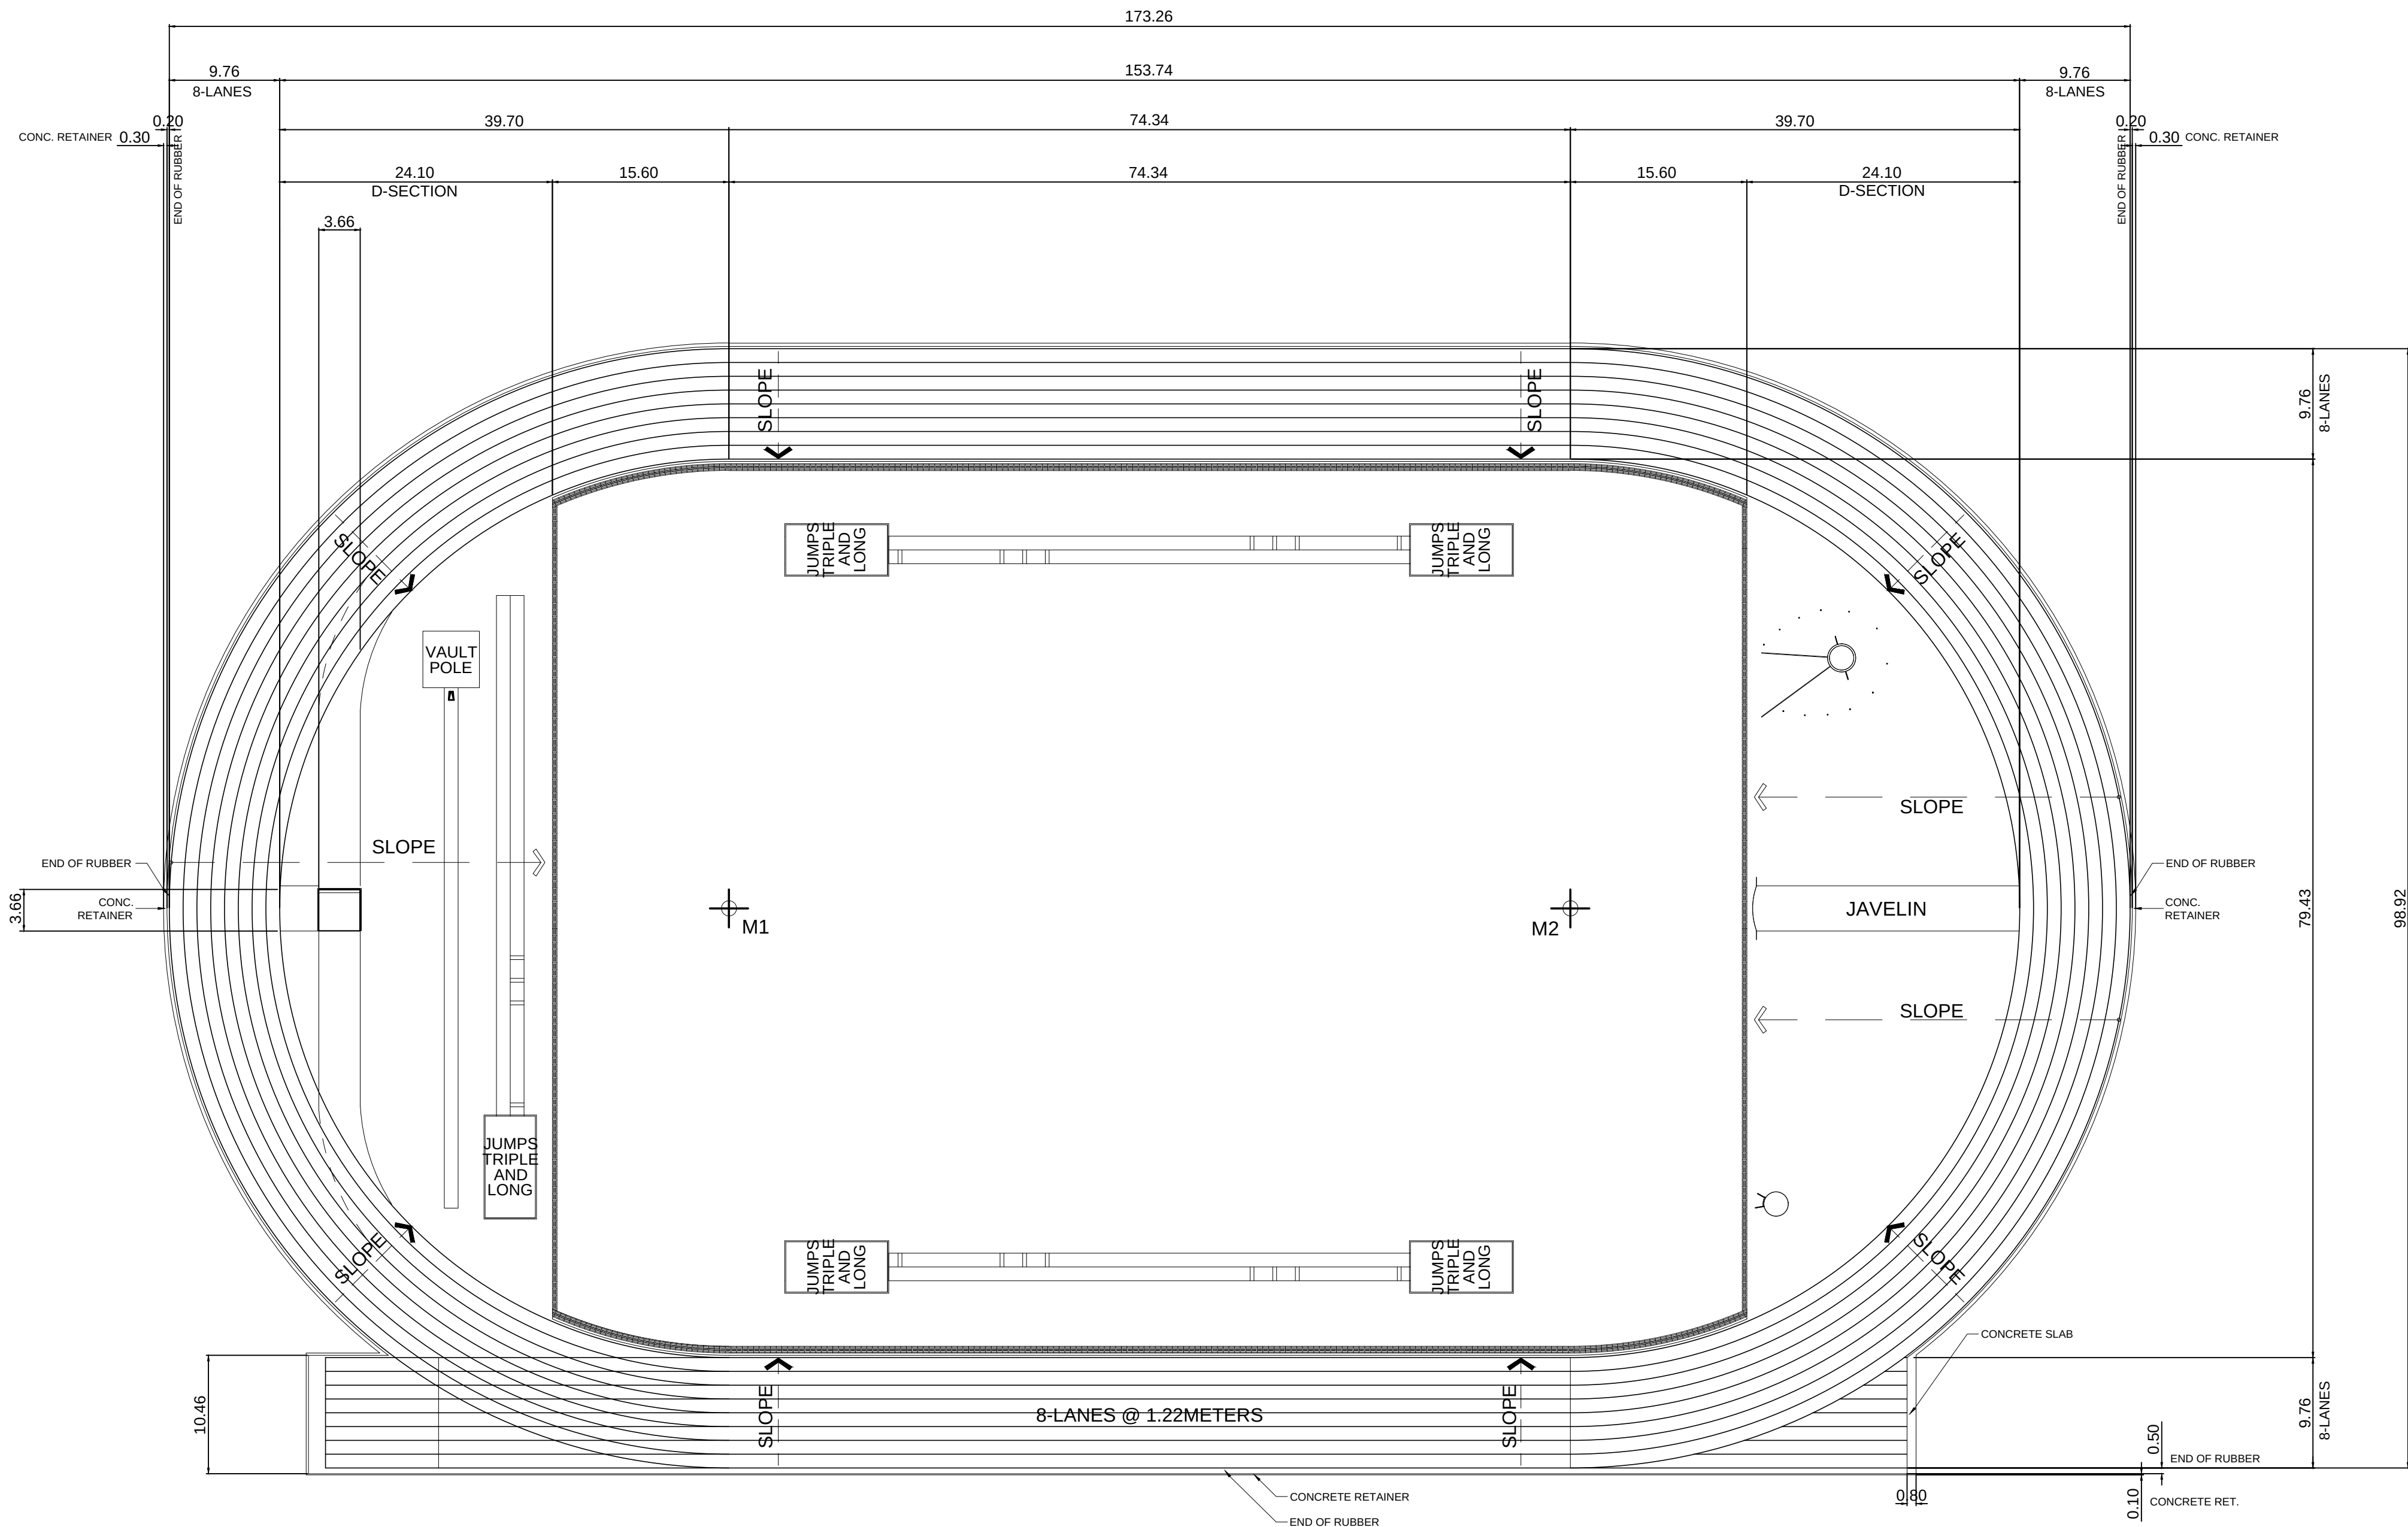


SITE DEVELOPMENT PLAN

SCALE 1 : 1000 METERS




OWNER :	PROJECT :	DESIGN BY:	SUBMITTED BY:	RECOMMENDING APPROVAL:	APPROVED BY :	SHEET CONTENT :	SHEET NO :
 PHILIPPINE SPORTS COMMISSION RMSC, PABLO OCAMPO SR. ST, MALATE, MANILA	REHABILITATION AND UPGRADING OF PHILSPORTS TRACK OVAL LOCATION: MERALCO AVENUE, PASIG, 1600 METRO MANILA	DRAWN BY:	ENGR. PEDRO I. PINEDA JR. HEAD ENGINEERING UNIT	DIR. MERLITA R. IBAY EXECUTIVE DIRECTOR	HON. WILLIAM I. RAMIREZ PSC CHAIRMAN	AS SHOWN	A1
		CHECK BY:					
		DATE:					

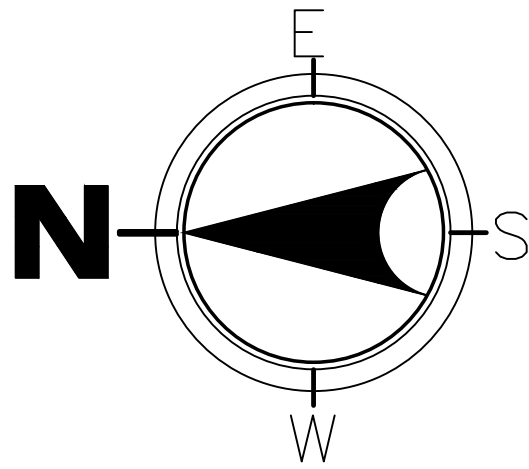

P L A N (EXISTING TRACK OVAL)
SCALE 1 : 400 METERS

- NOTE:
- REMOVAL OF DAMAGED PREFAB RUBBER
 - REMOVAL OF EXISTING SHOT PUT AND DISCUS RINGS
 - REMOVAL OF EXISTING DISCUS AND HAMMER THROW CYLINDERS
 - REMOVAL OF EXISTING POLE VAULT BOX


OWNER :	PROJECT :	DESIGN BY:	SUBMITTED BY:	RECOMMENDING APPROVAL:	APPROVED BY :	SHEET CONTENT :	SHEET NO :
 PHILIPPINE SPORTS COMMISSION RMSC, PABLO OCAMPO SR. ST, MALATE, MANILA	REHABILITATION AND UPGRADING OF PHILSPORTS TRACK OVAL LOCATION: MERALCO AVENUE, PASIG, 1600 METRO MANILA	DRAWN BY:	ENGR. PEDRO I. PINEDA JR. HEAD ENGINEERING UNIT	DIR. MERLITA R. IBAY EXECUTIVE DIRECTOR	HON. WILLIAM I. RAMIREZ PSC CHAIRMAN	AS SHOWN	A2
		CHECK BY:					
		DATE:					

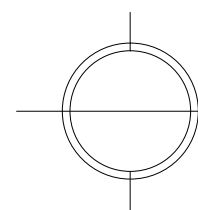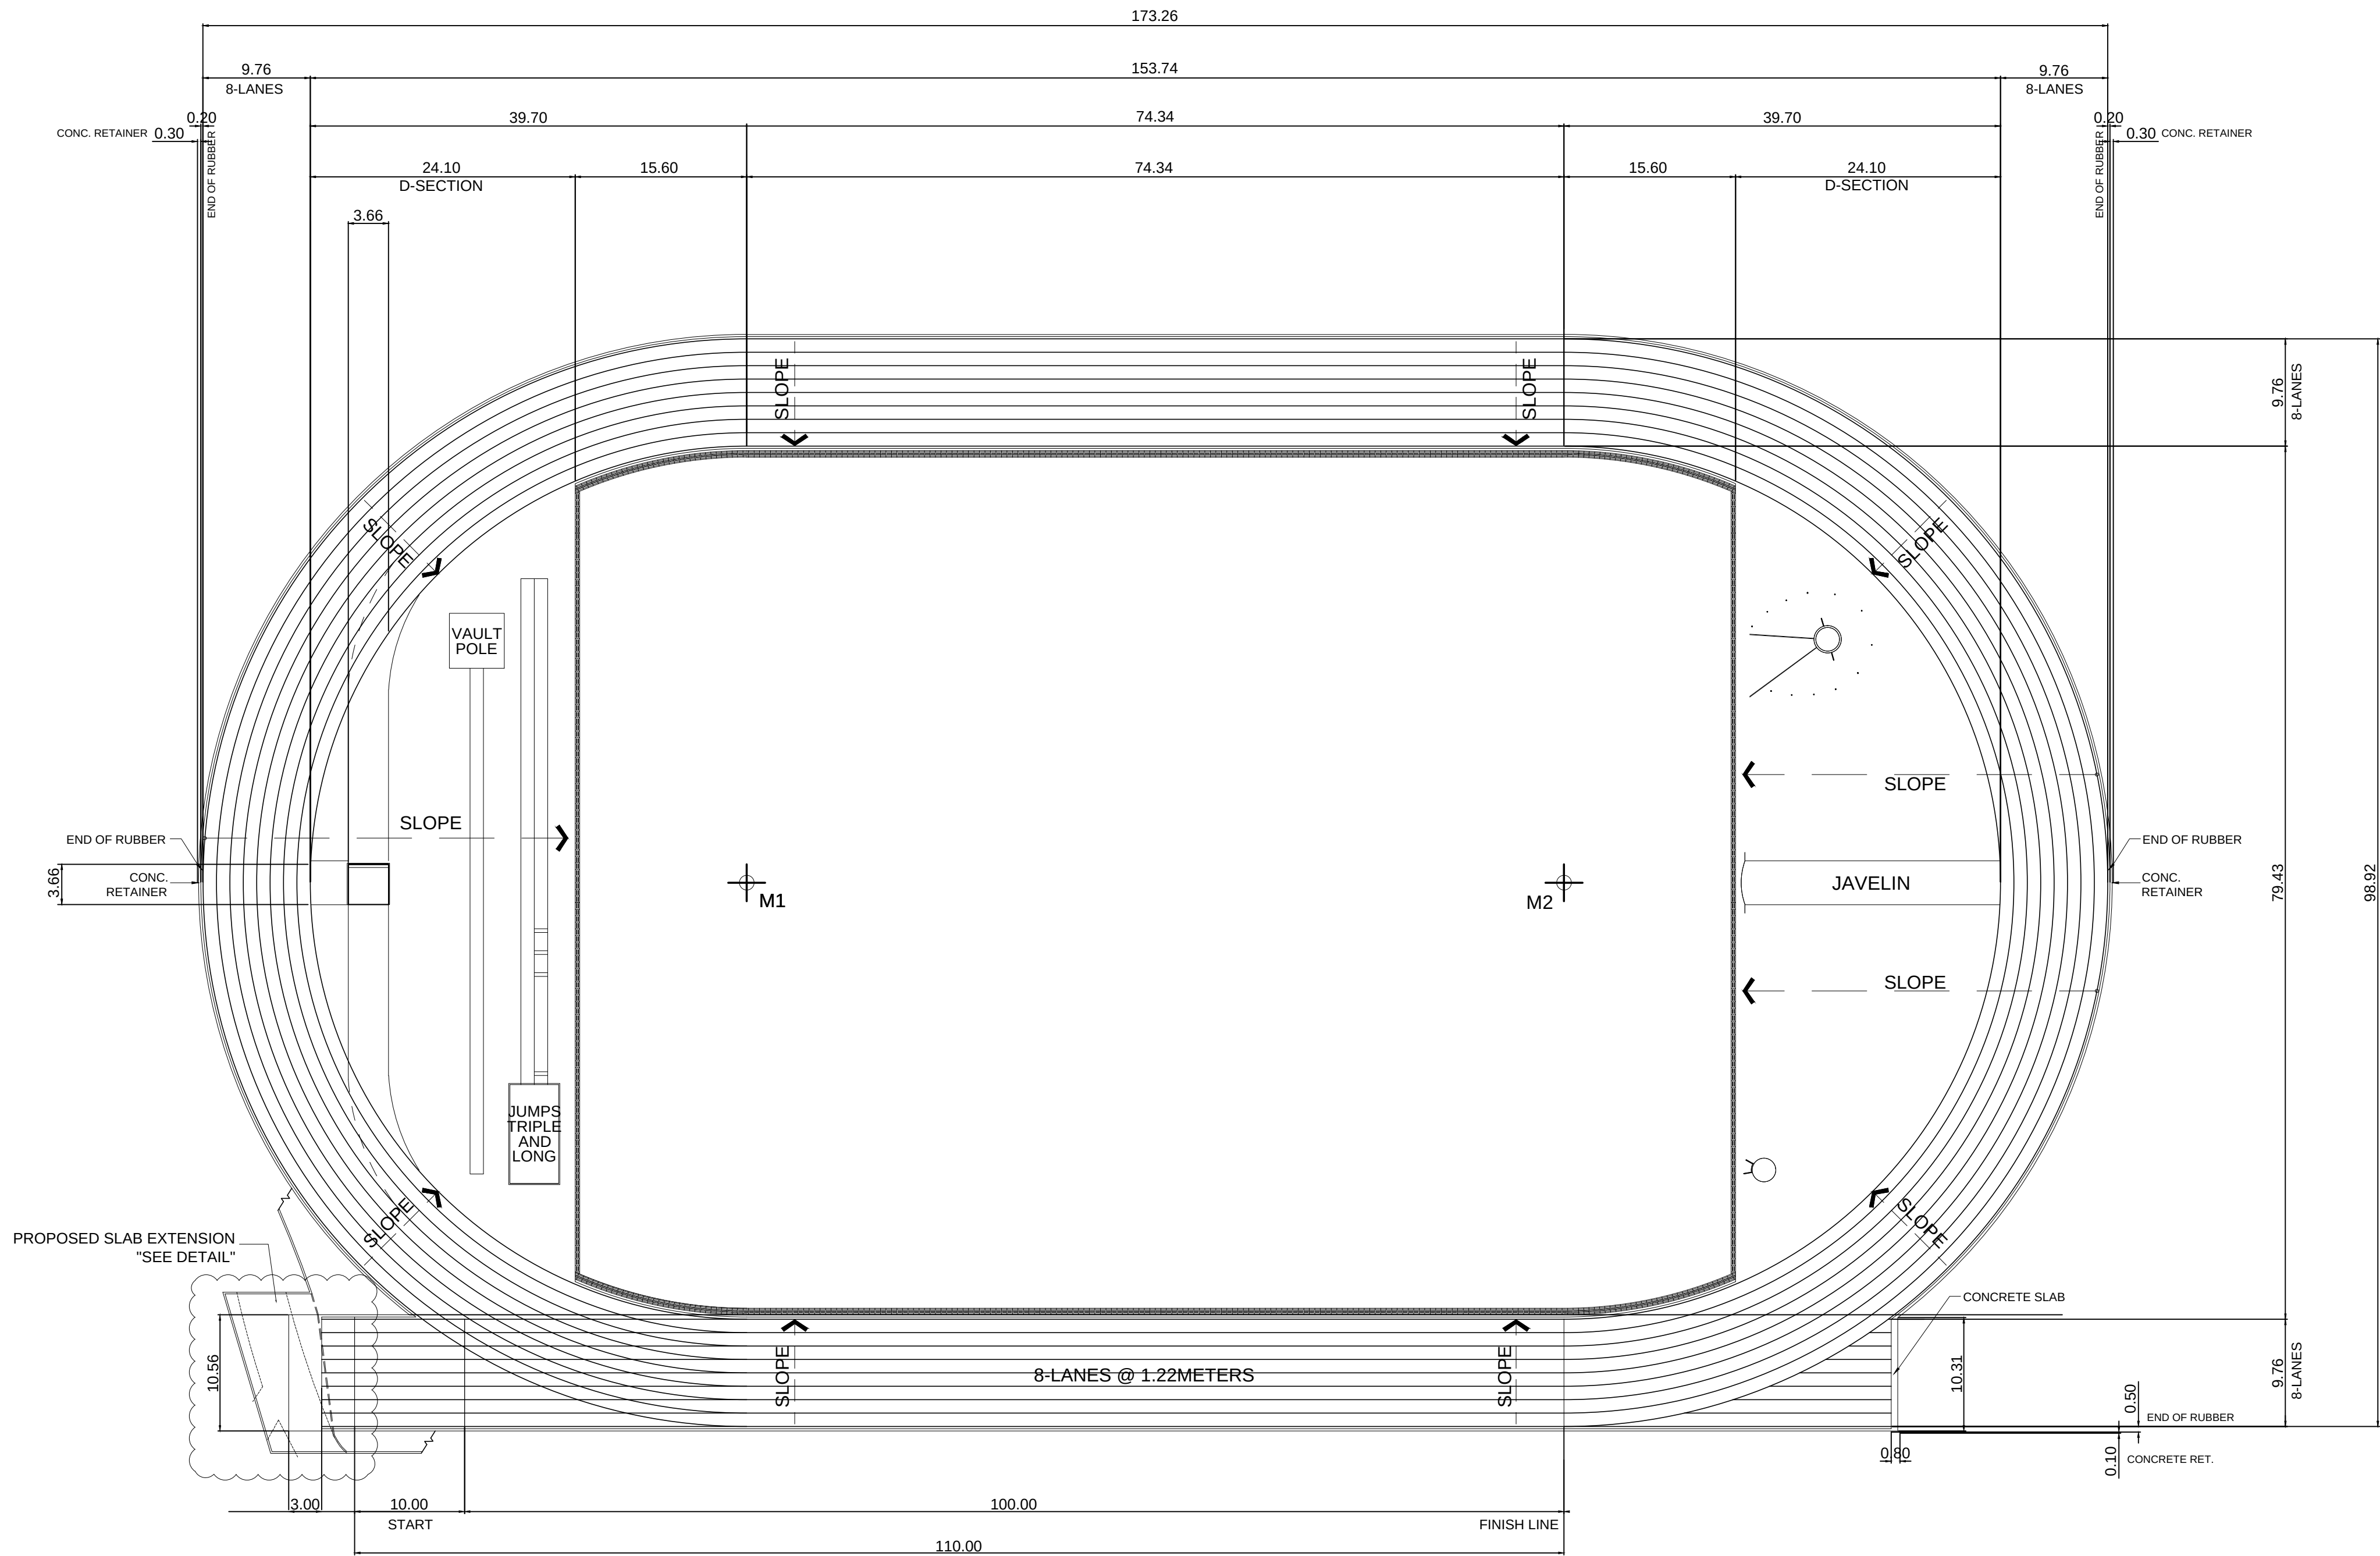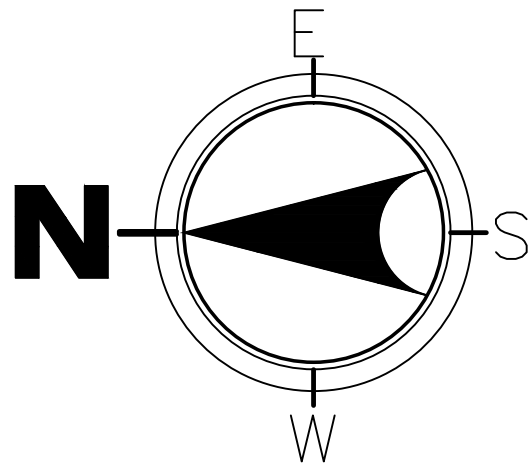

P L A N (PROPOSED TRACK OVAL)

SCALE 1 : 400 METERS


OWNER :	PROJECT :	DESIGN BY:	SUBMITTED BY:	RECOMMENDING APPROVAL:	APPROVED BY :	SHEET CONTENT :	SHEET NO :
 PHILIPPINE SPORTS COMMISSION RMSC, PABLO OCAMPO SR. ST, MALATE, MANILA	REHABILITATION AND UPGRADING OF PHILSPORTS TRACK OVAL LOCATION: MERALCO AVENUE, PASIG, 1600 METRO MANILA	DRAWN BY:	ENGR. PEDRO I. PINEDA JR. HEAD ENGINEERING UNIT	DIR. MERLITA R. IBAY EXECUTIVE DIRECTOR	HON. WILLIAM I. RAMIREZ PSC CHAIRMAN	AS SHOWN	A3
		CHECK BY:					
		DATE:					

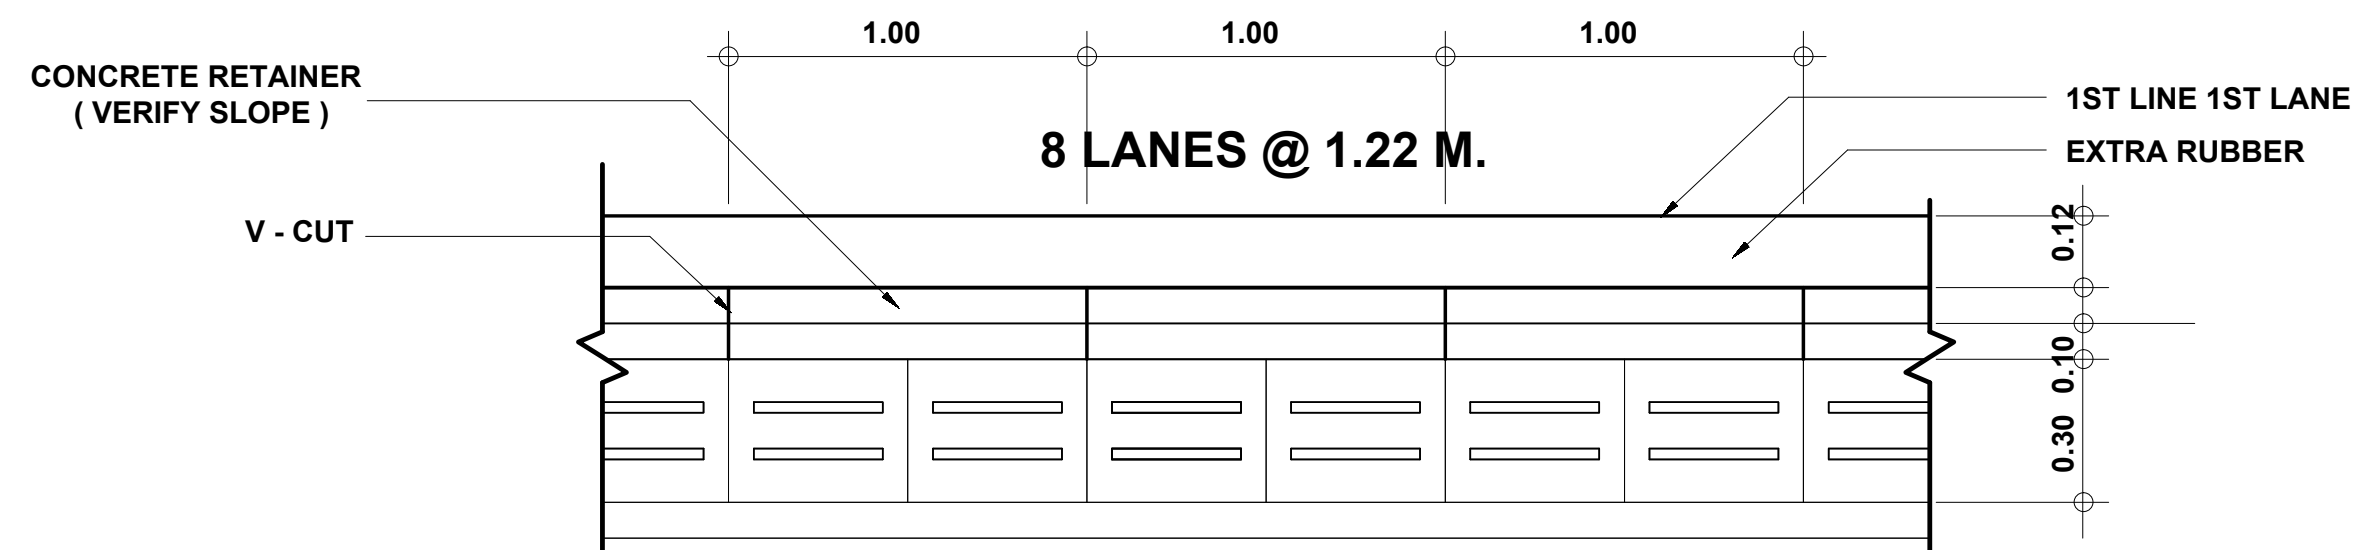

BLOW - UP PLAN




V - CUT DETAIL

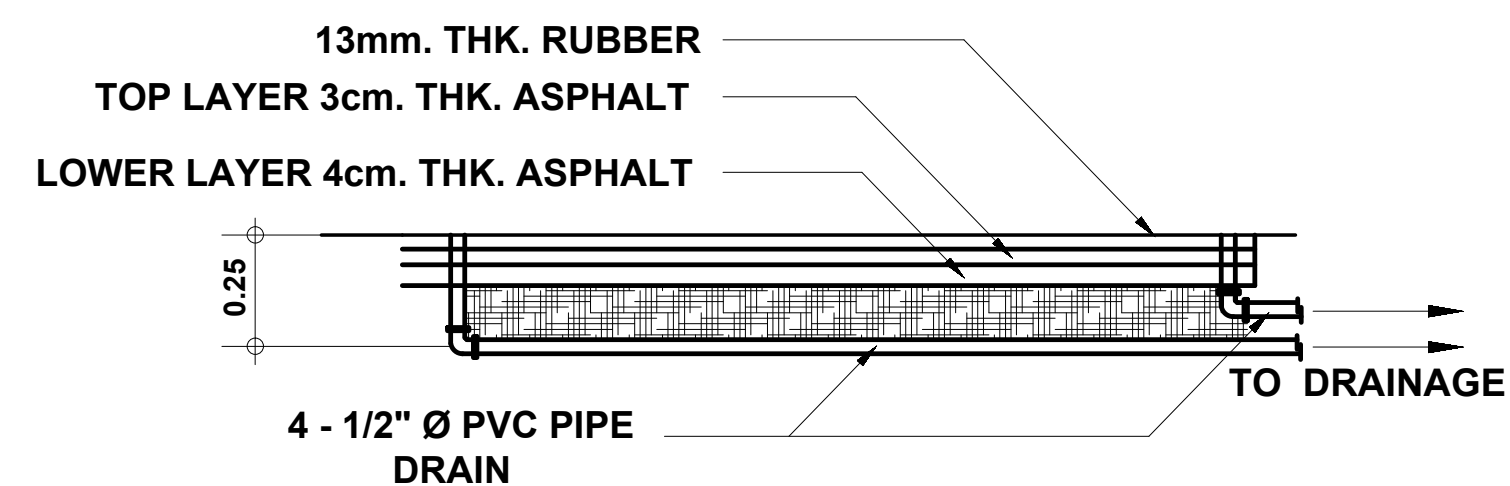


SECTION


SHOT PUT AND DISCUS THROW

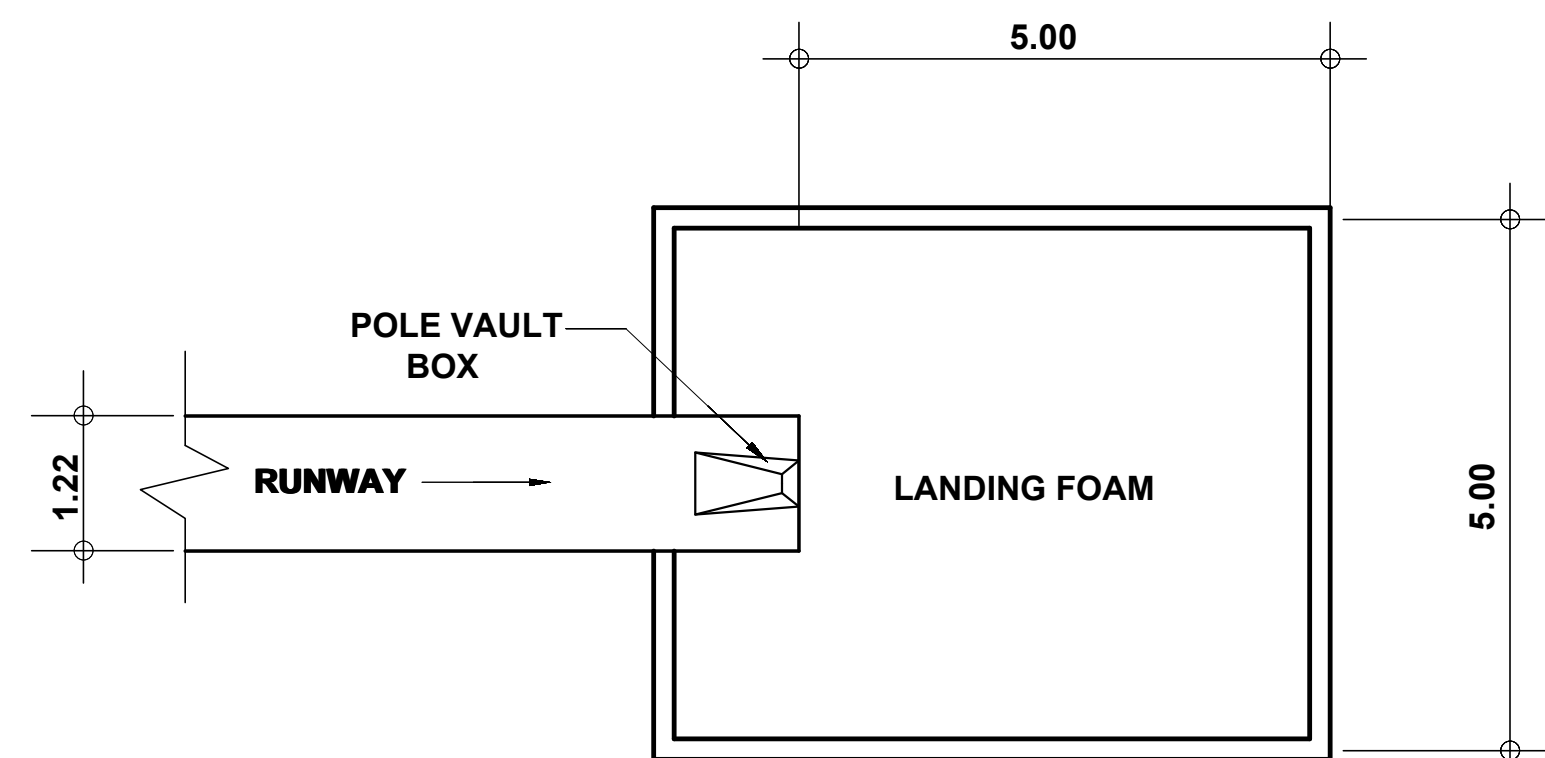


POLE VAULT RUNNING TRACK DETAIL

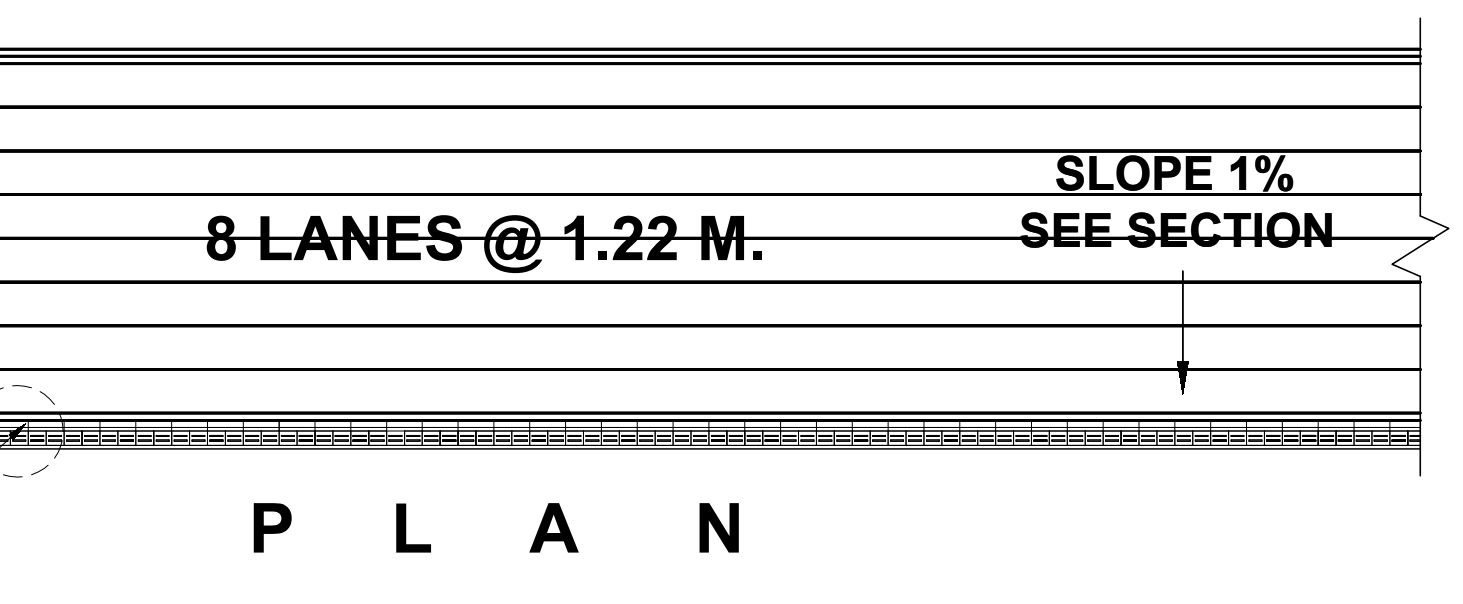

V - CUT DETAIL

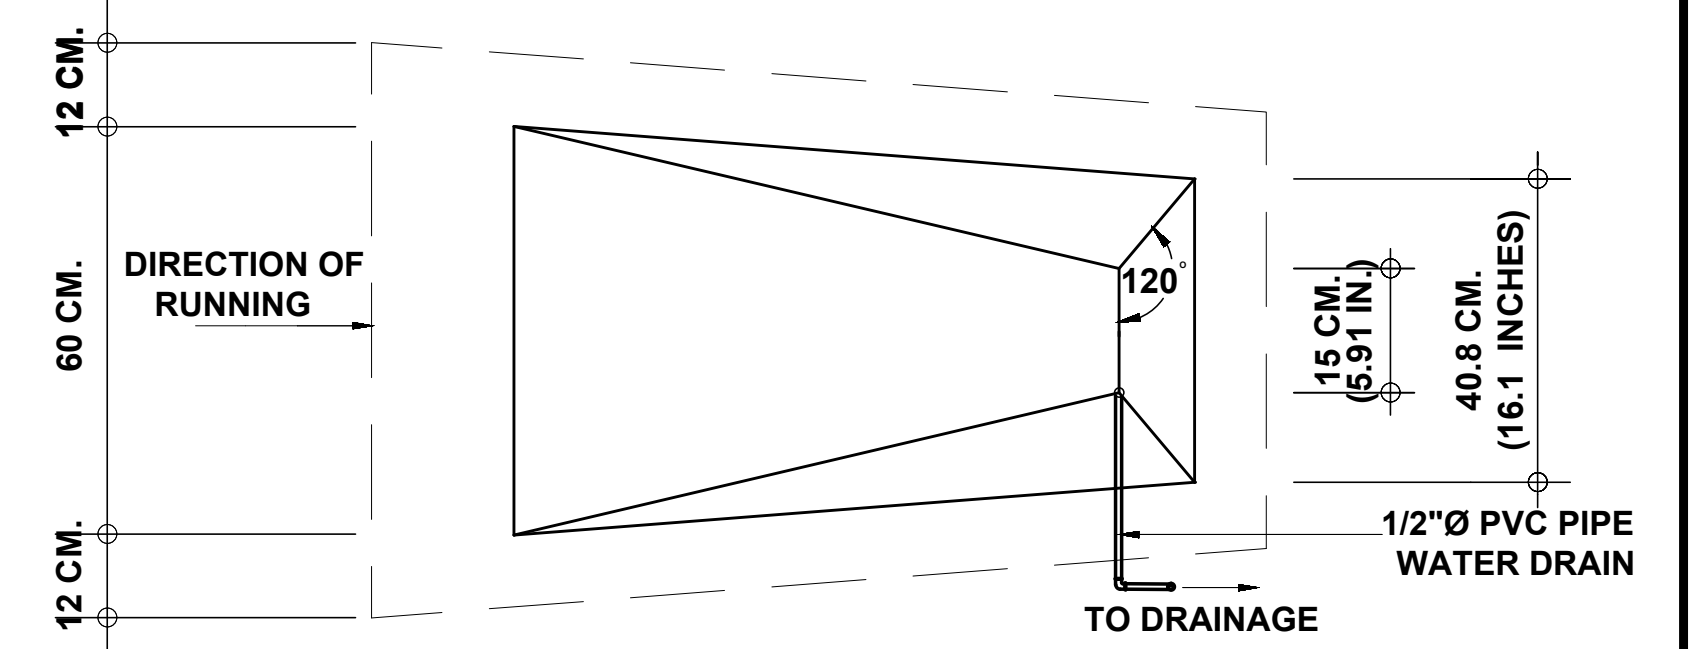


P L A N

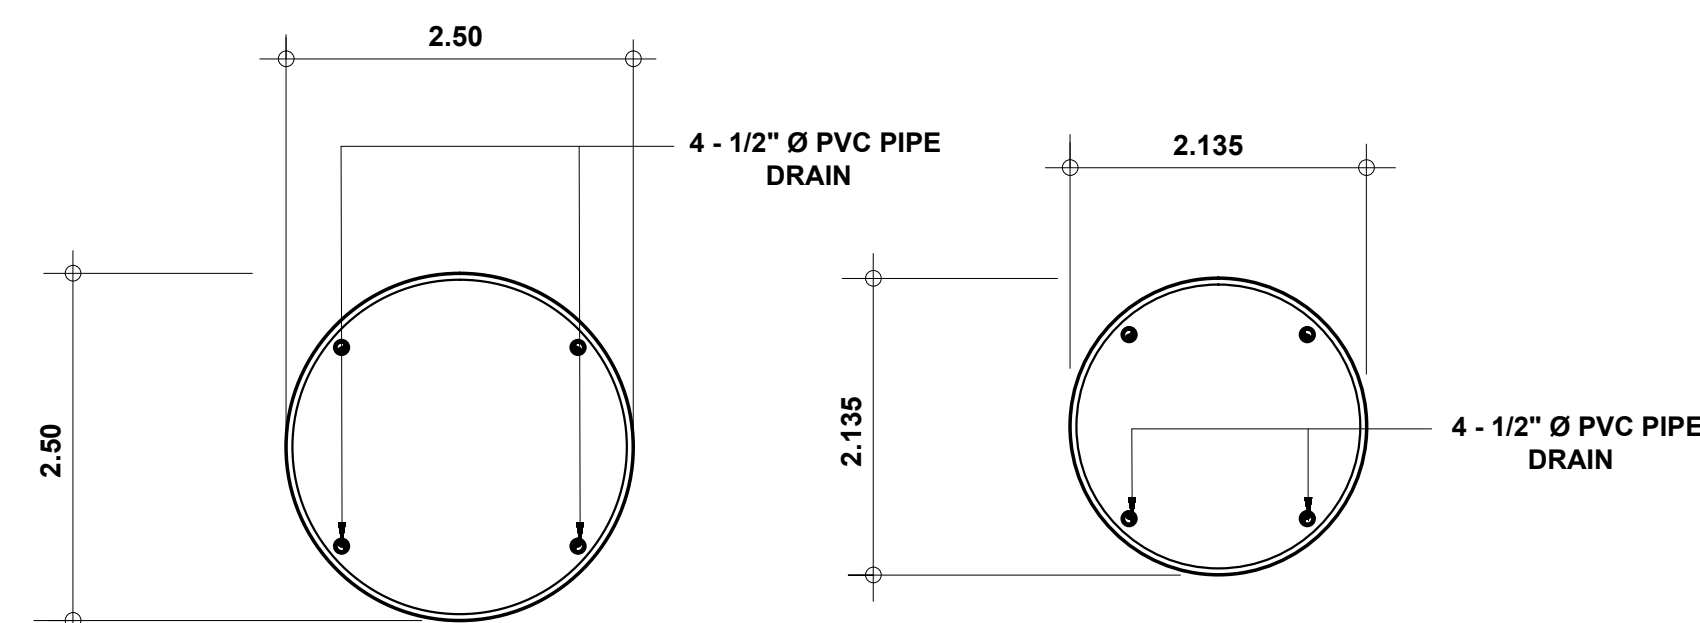


P L A N
DISCUS THROW

P L A N
SHOT PUT

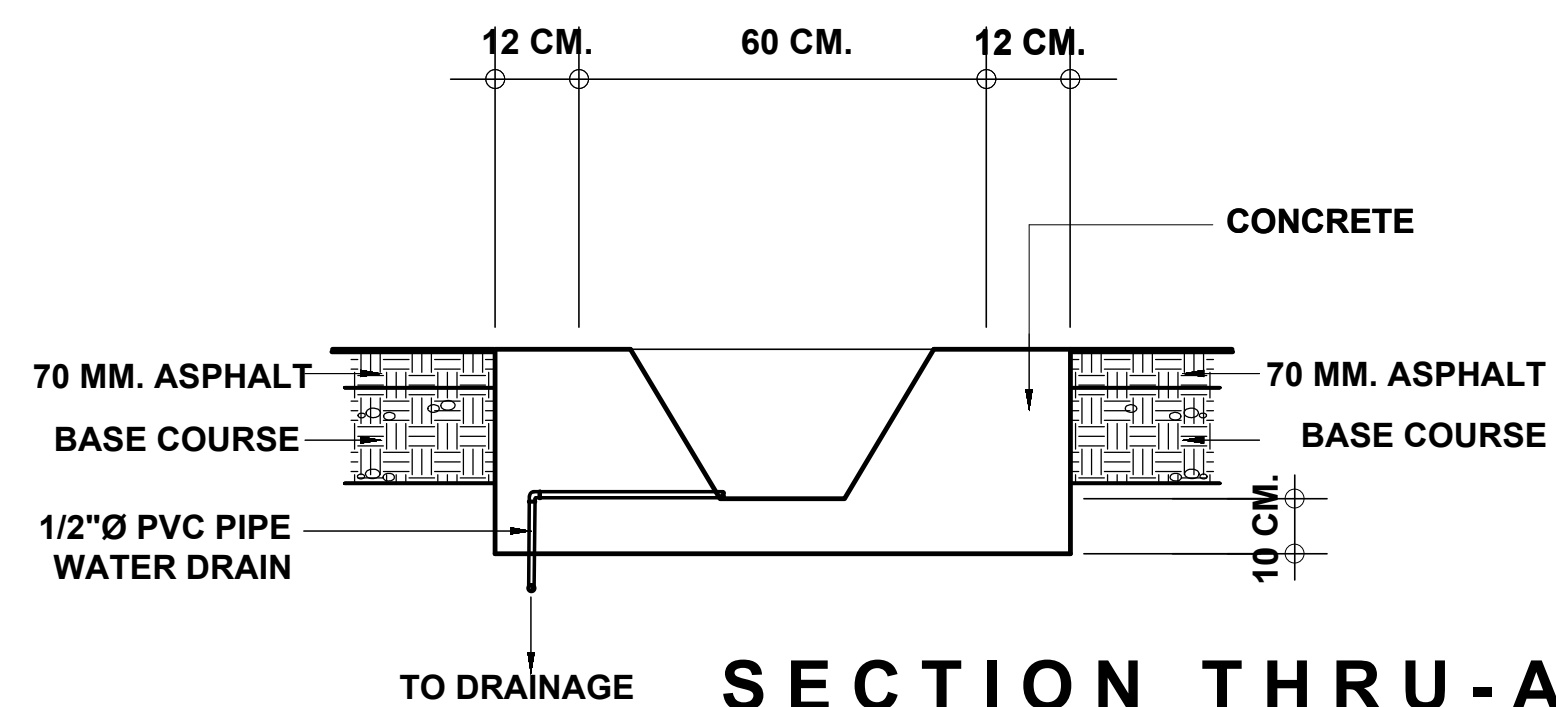

SECTION THRU - A

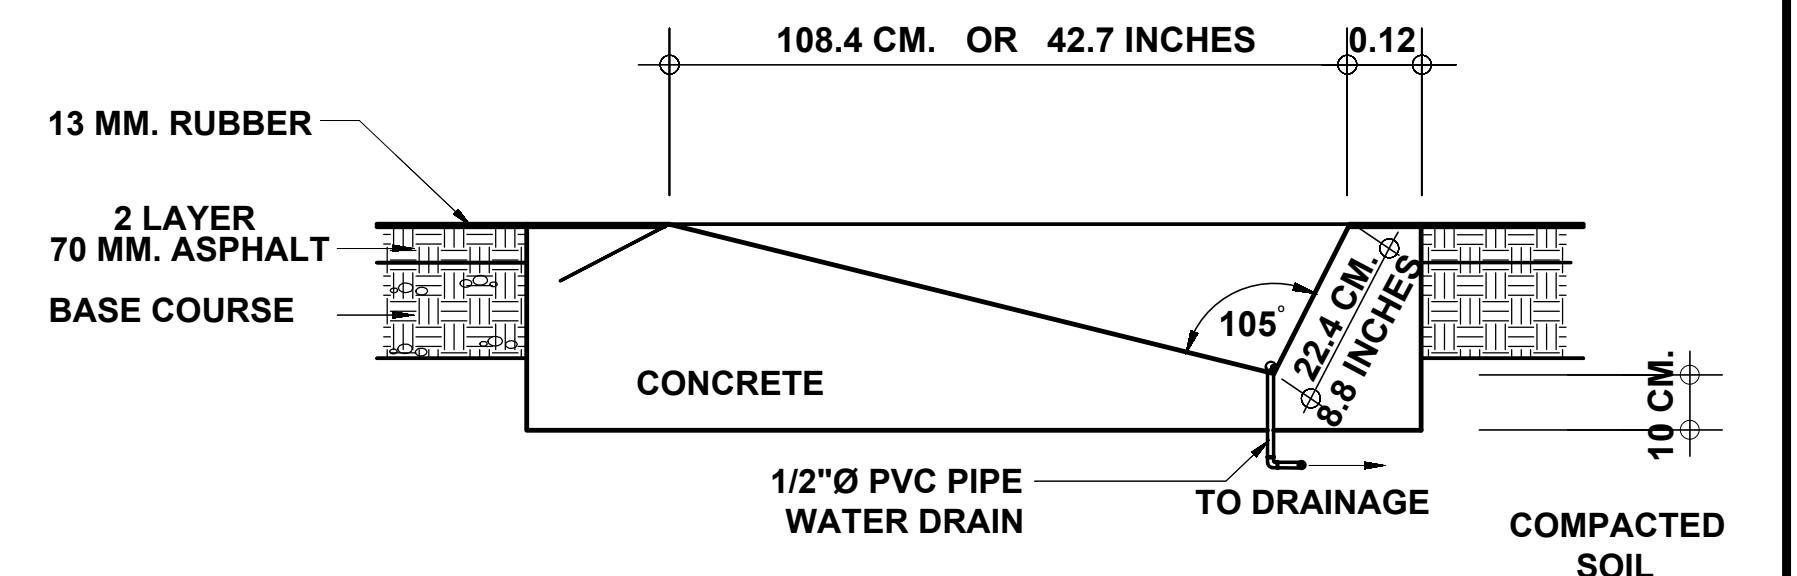


SECTION THRU - B

SHOT PUT AND DISCUSS DETAIL




POLE VAULT DETAIL

OWNER :	PROJECT :	DESIGN BY:	SUBMITTED BY:	RECOMMENDING APPROVAL:	APPROVED BY :	SHEET CONTENT :	SHEET NO :
 PHILIPPINE SPORTS COMMISSION RMSC, PABLO OCAMPO SR. ST, MALATE, MANILA	REHABILITATION AND UPGRADING OF PHILSPORTS TRACK OVAL LOCATION: MERALCO AVENUE, PASIG, 1600 METRO MANILA	DRAWN BY:	ENGR. PEDRO I. PINEDA JR. HEAD ENGINEERING UNIT	DIR. MERLITA R. IBAY EXECUTIVE DIRECTOR	HON. WILLIAM I. RAMIREZ PSC CHAIRMAN	AS SHOWN	A4
		CHECK BY:					
		DATE:					

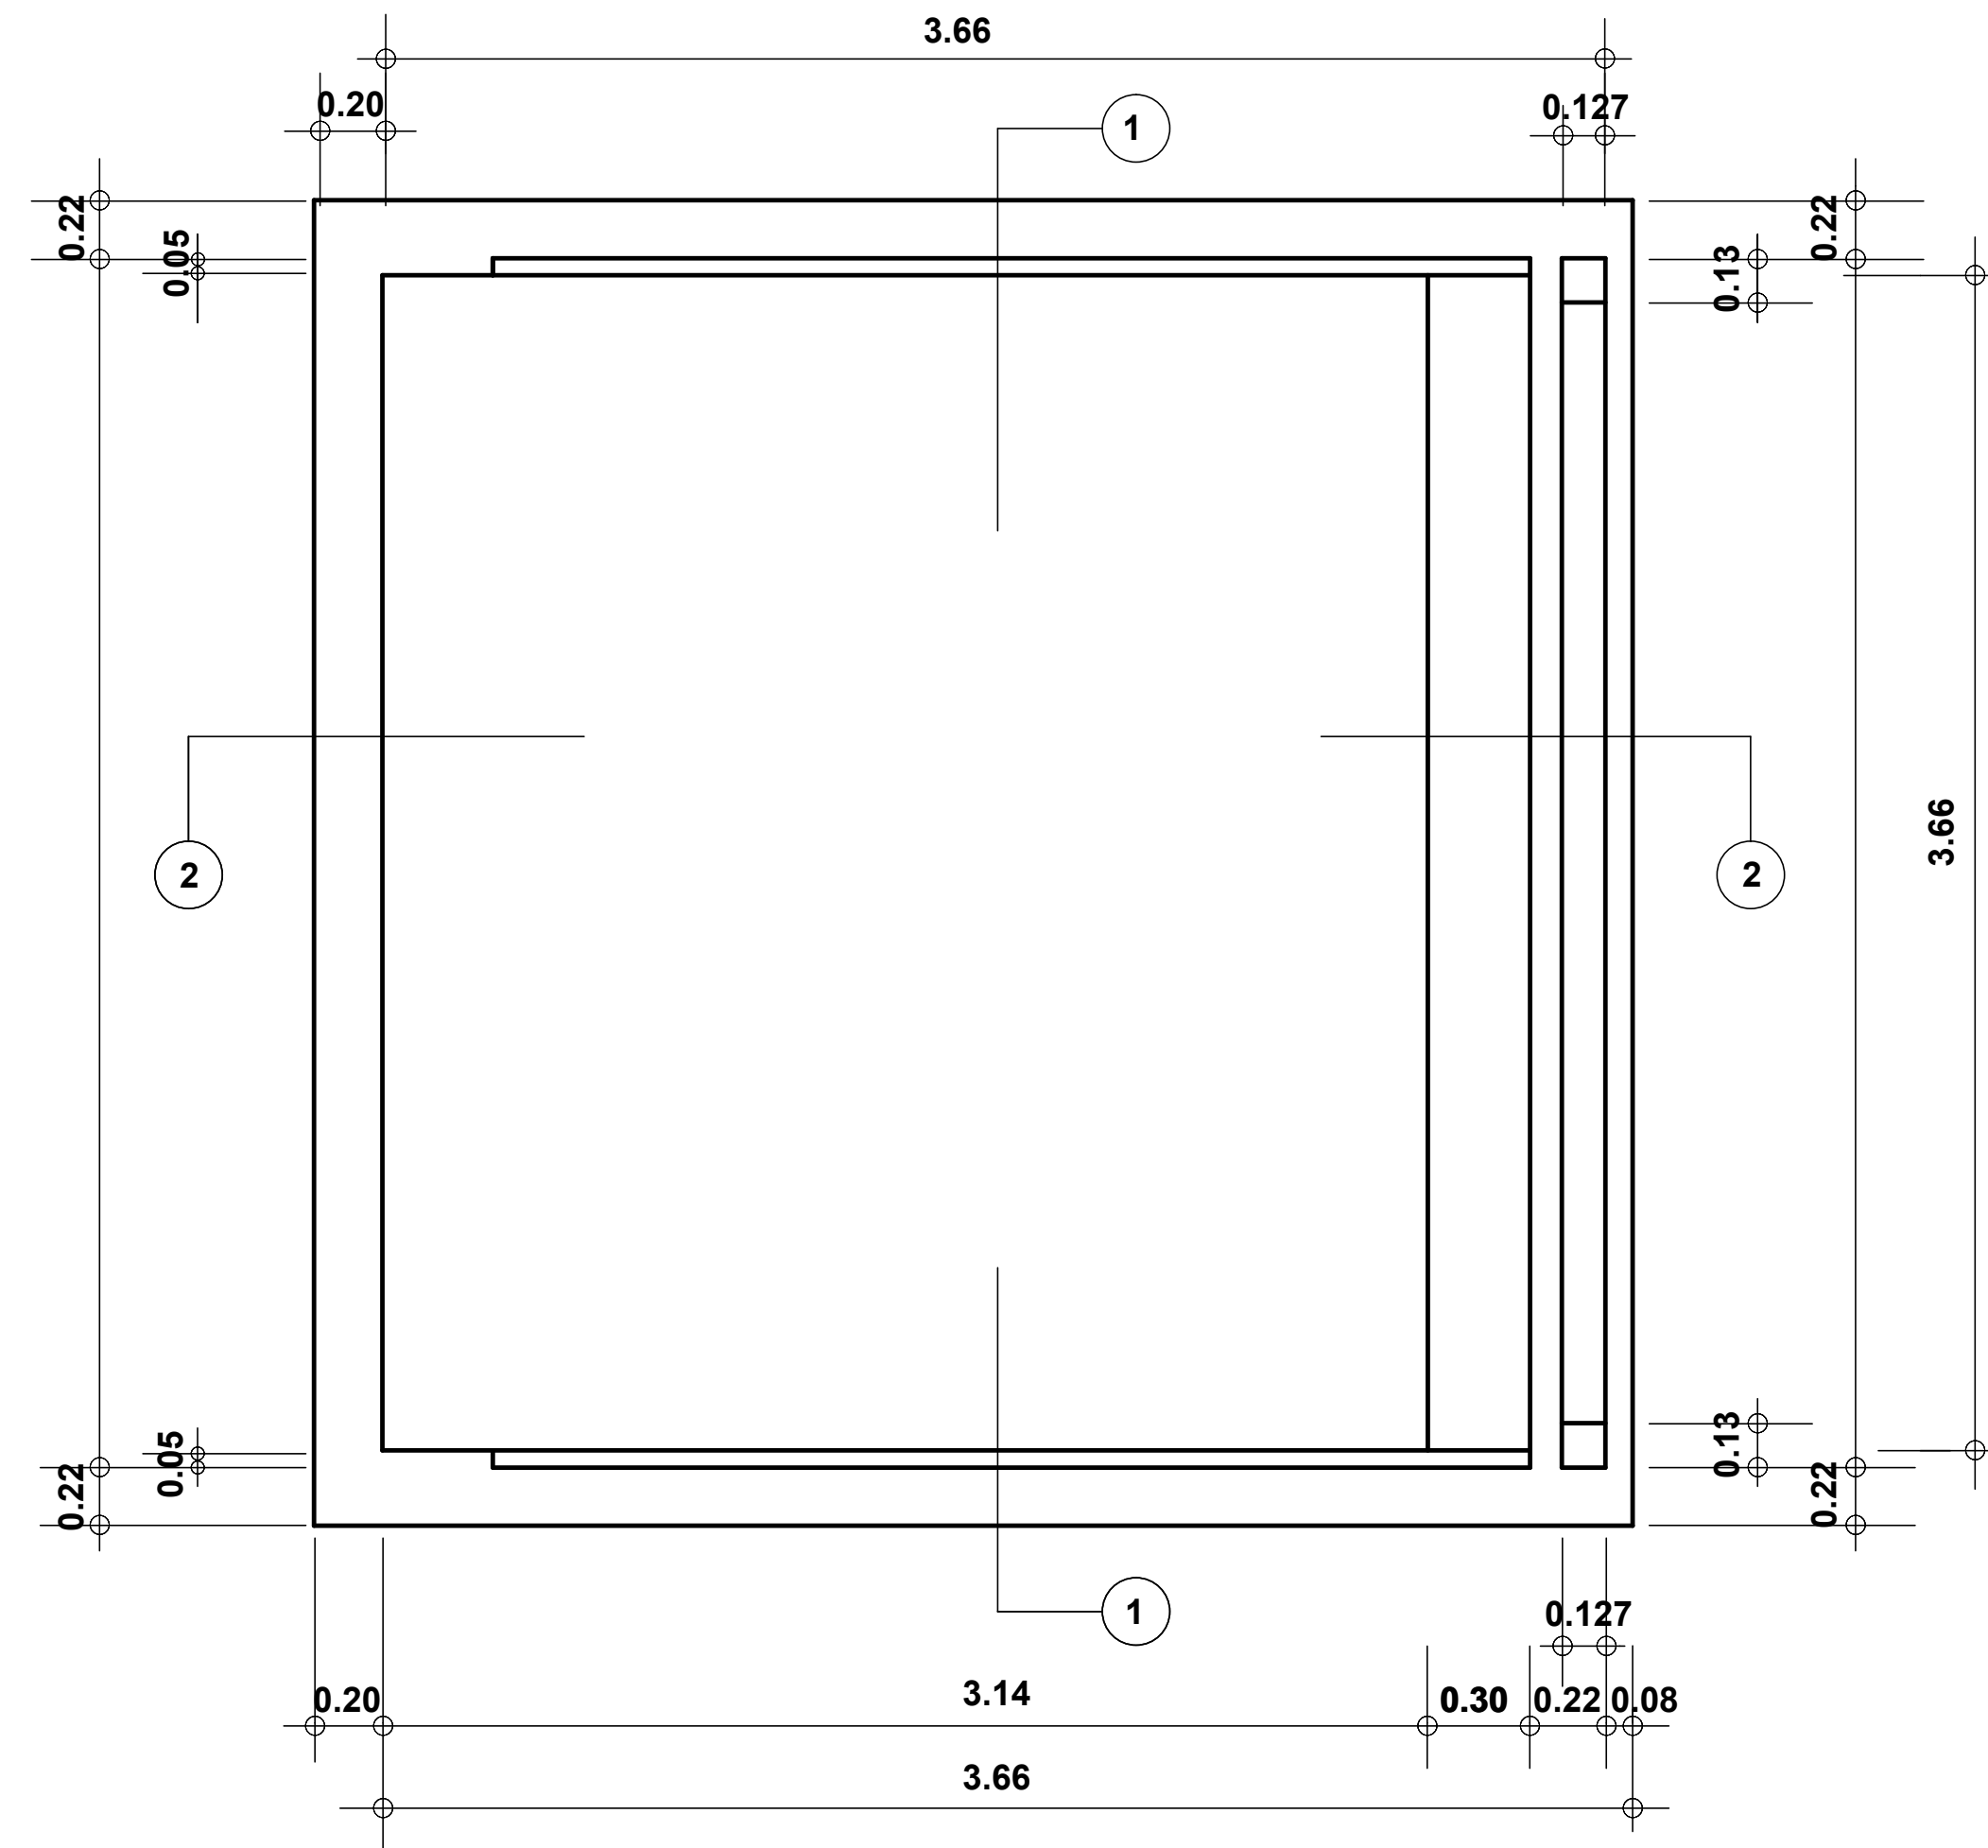


P L A N

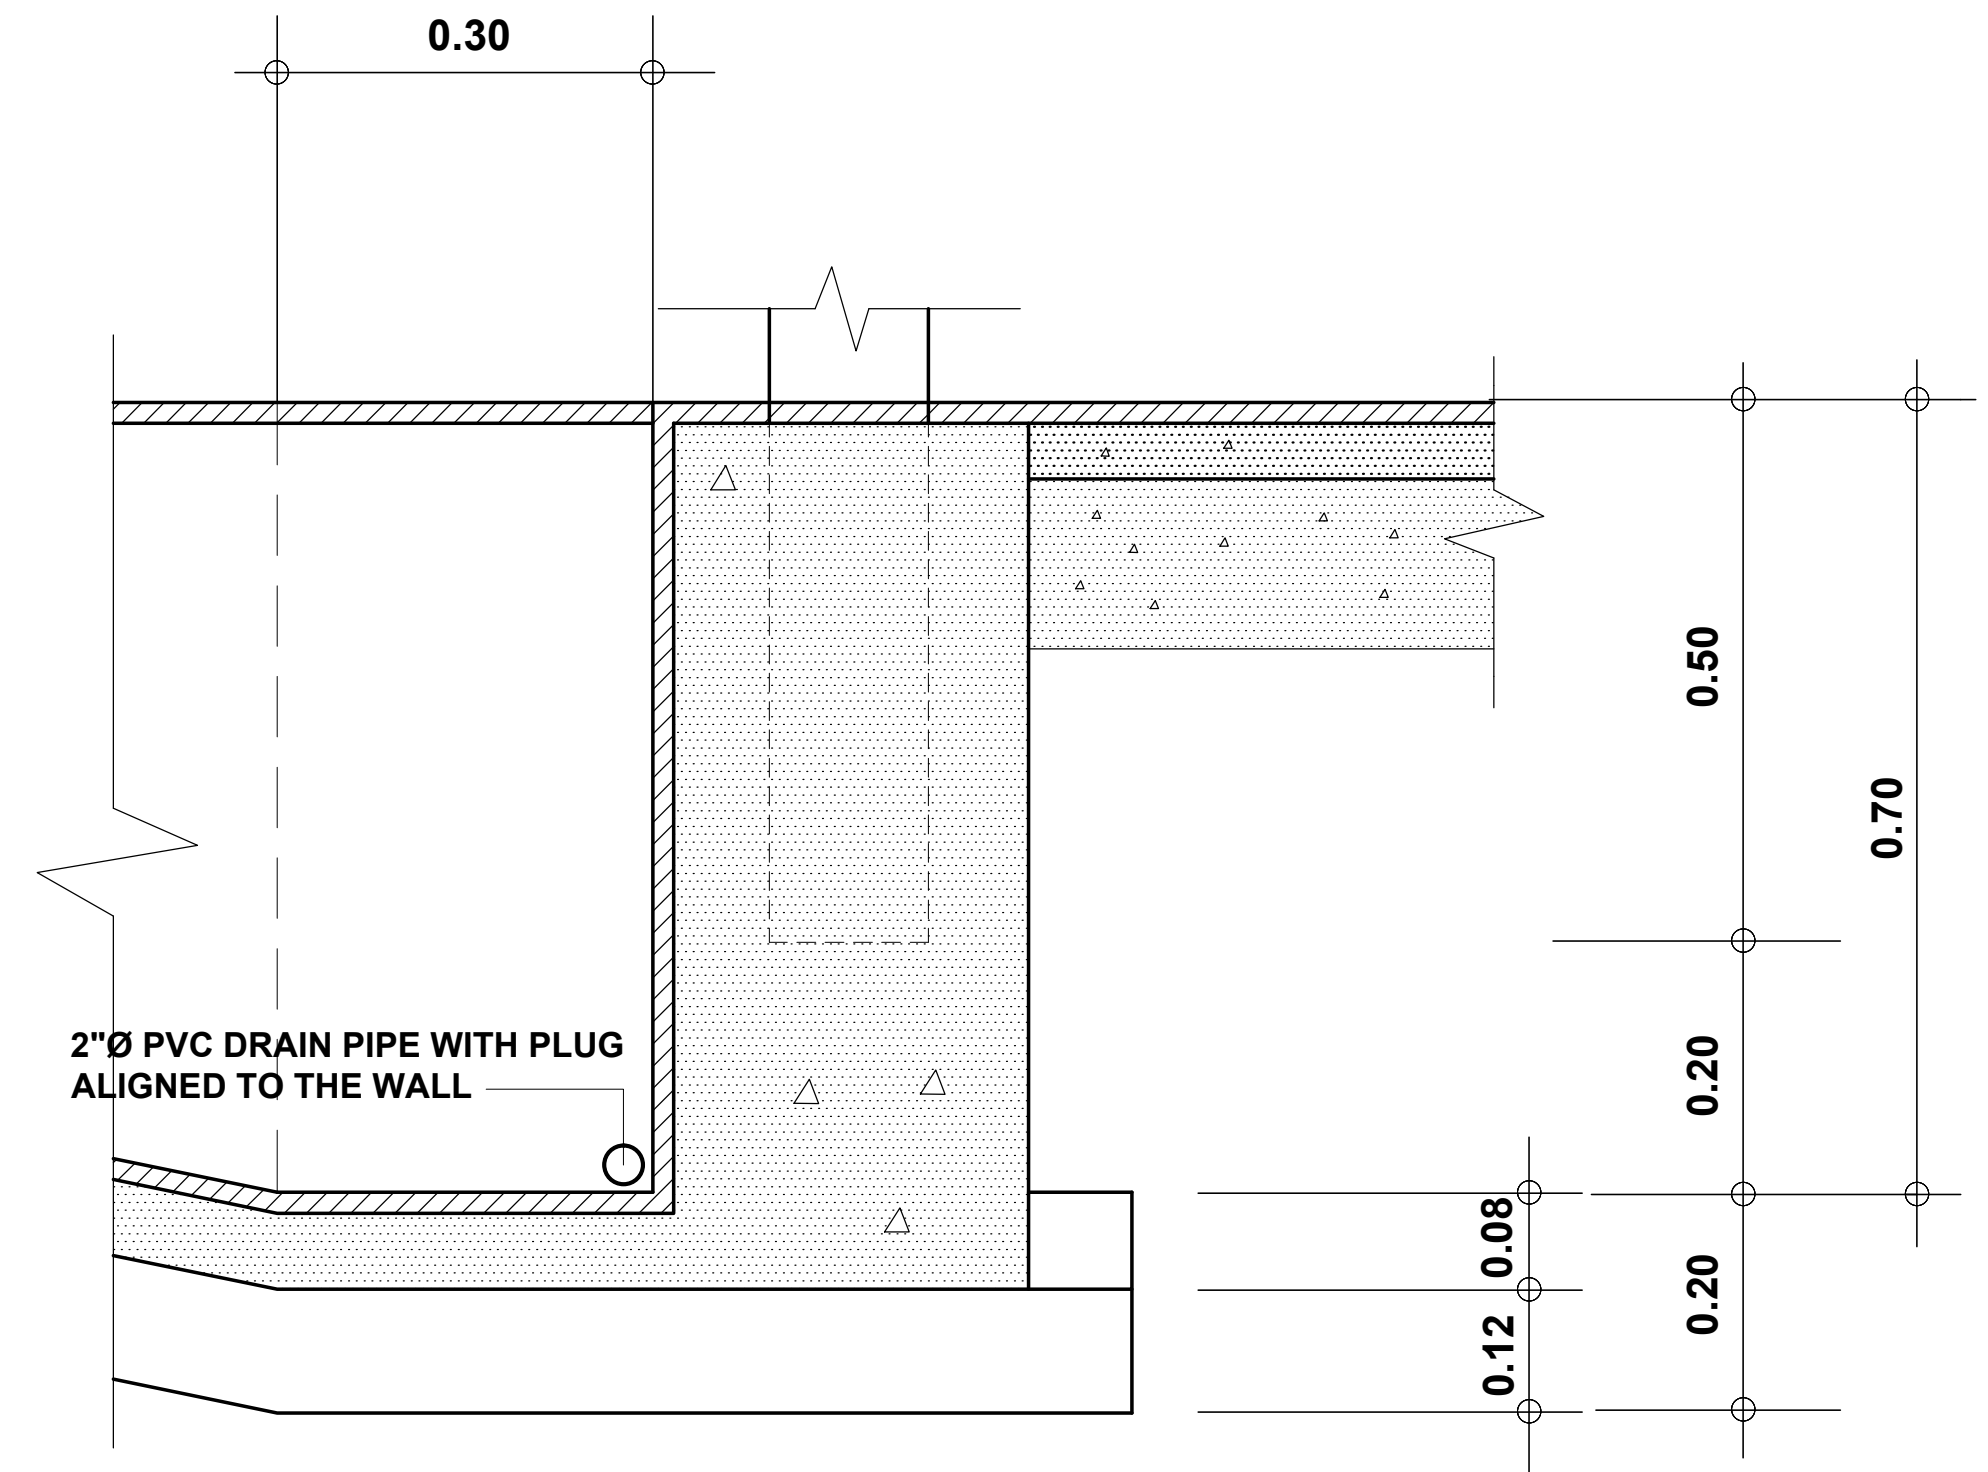

BLOW - UP SECTION


WATER JUMP DETAIL
N. T. S.

OWNER :	PROJECT :	DESIGN BY:	SUBMITTED BY:	RECOMMENDING APPROVAL:	APPROVED BY :	SHEET CONTENT :	SHEET NO :
 PHILIPPINE SPORTS COMMISSION RMSC, PABLO OCAMPO SR. ST, MALATE, MANILA	REHABILITATION AND UPGRADING OF PHILSPORTS TRACK OVAL LOCATION: MERALCO AVENUE, PASIG, 1600 METRO MANILA	DRAWN BY:	ENGR. PEDRO I. PINEDA JR. HEAD ENGINEERING UNIT	DIR. MERLITA R. IBAY EXECUTIVE DIRECTOR	HON. WILLIAM I. RAMIREZ PSC CHAIRMAN	AS SHOWN	A5
		CHECK BY:					
		DATE:					

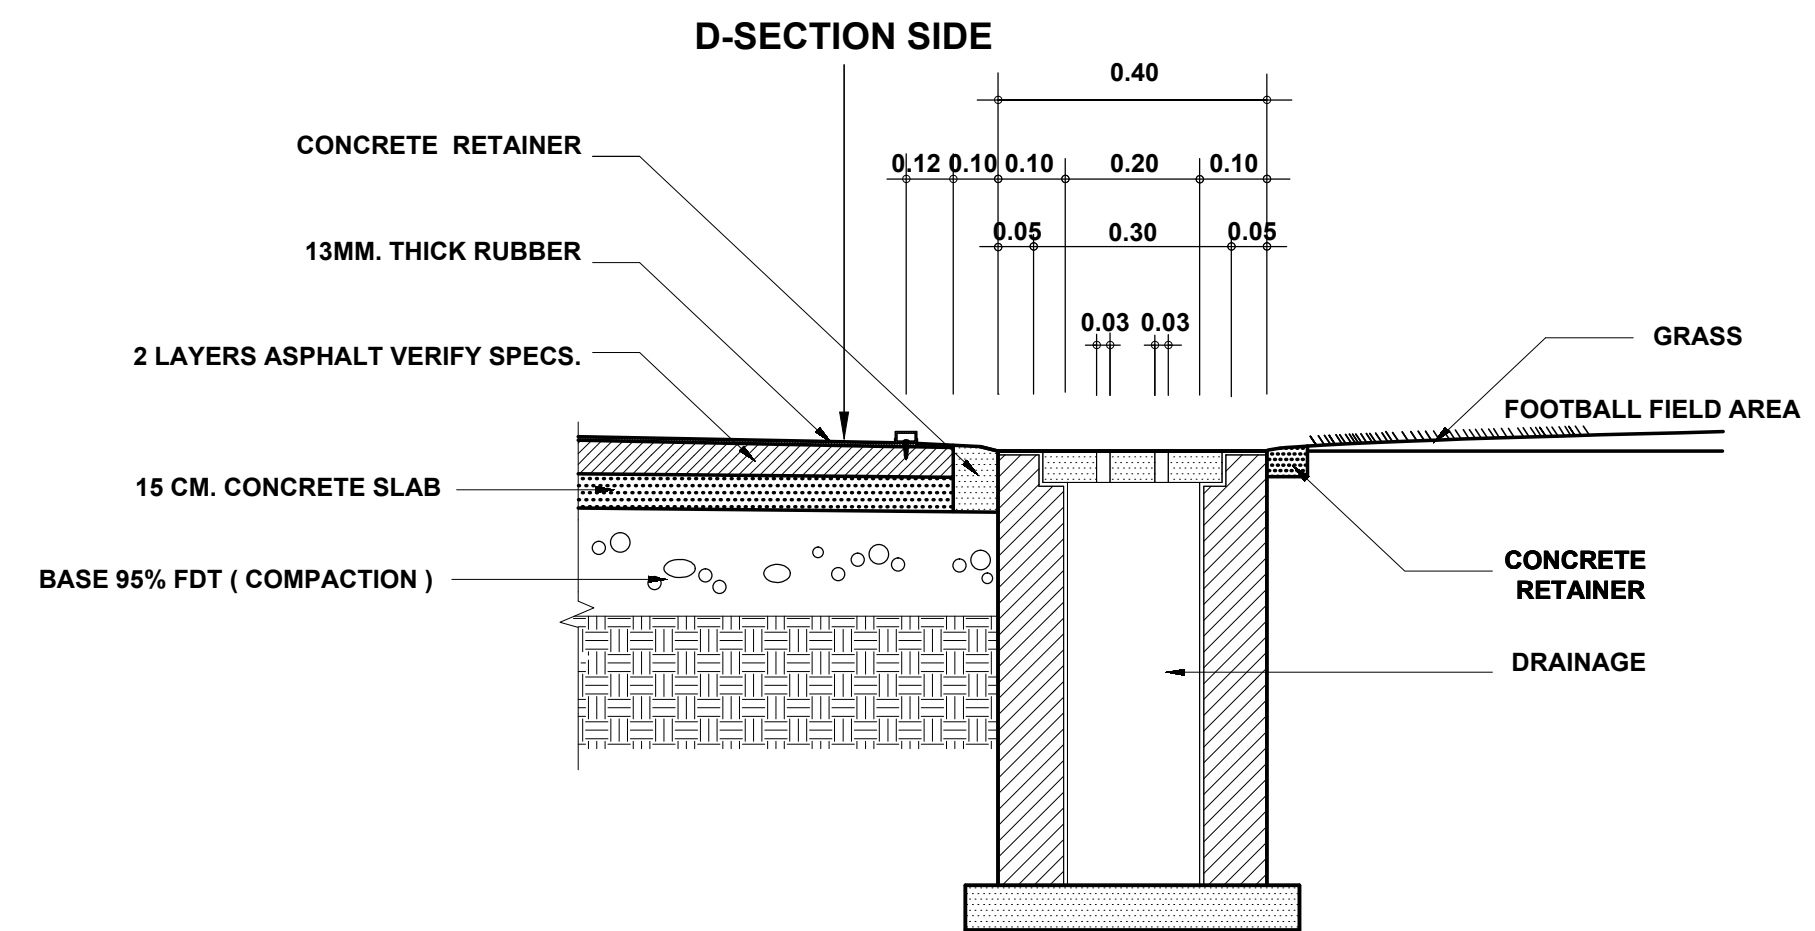


LONGITUDINAL SECTION

BLOW - UP DETAIL OF CONCRETE BARRIER OF D - SECTION AND FOOTBALL FIELD



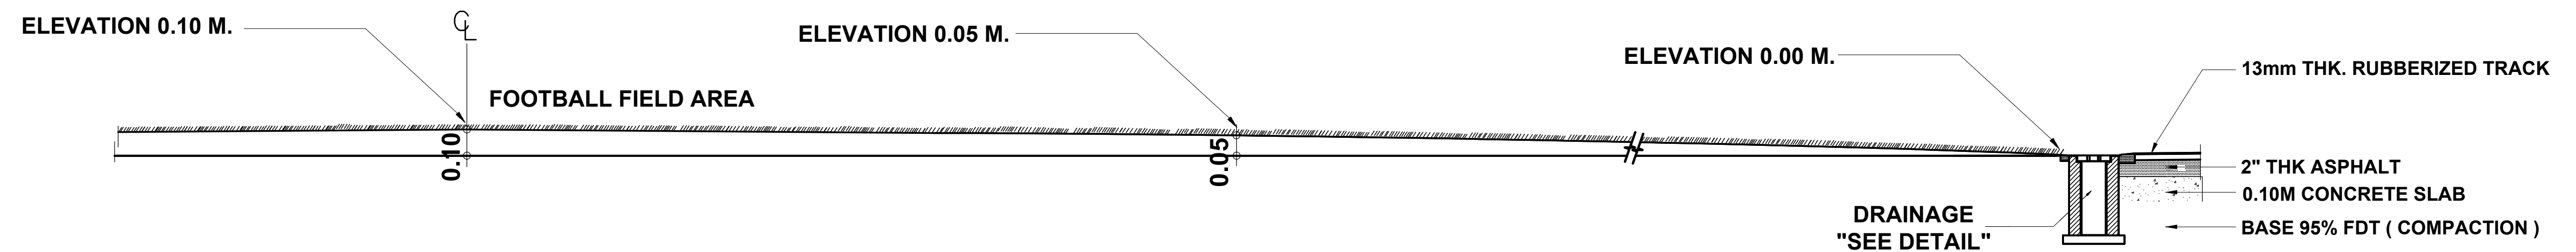


SECTIONAL ELEVATION OF FOOTBALL FIELD AREA


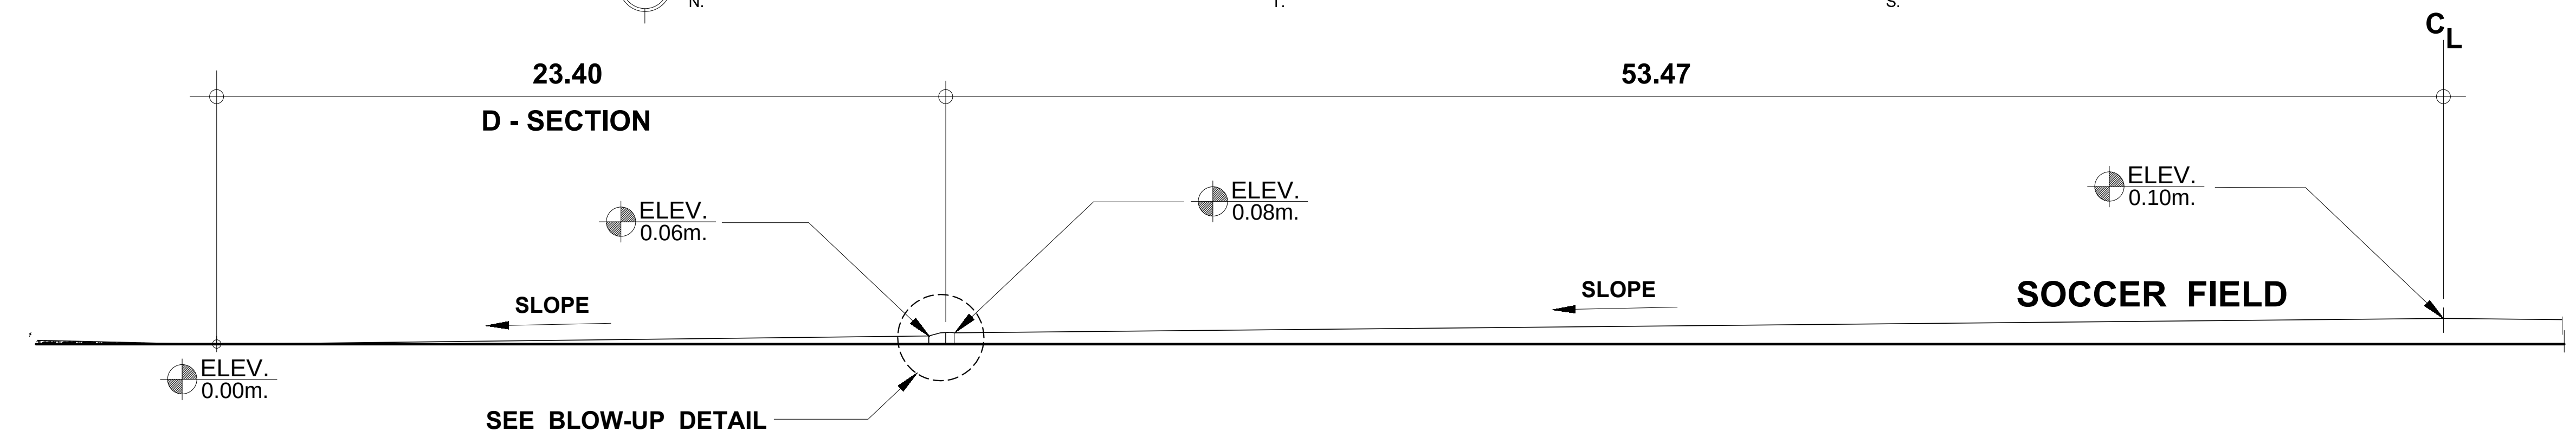


SECTIONAL ELEVATION OF D - SECTION AND FOOTBALL FIELD AREA

OWNER :	PROJECT :	DESIGN BY:	SUBMITTED BY:	RECOMMENDING APPROVAL:	APPROVED BY :	SHEET CONTENT :	SHEET NO :
 PHILIPPINE SPORTS COMMISSION RMSC, PABLO OCAMPO SR. ST, MALATE, MANILA	REHABILITATION AND UPGRADING OF PHILSPORTS TRACK OVAL LOCATION: MERALCO AVENUE, PASIG, 1600 METRO MANILA	DRAWN BY:	ENGR. PEDRO I. PINEDA JR. HEAD ENGINEERING UNIT	DIR. MERLITA R. IBAY EXECUTIVE DIRECTOR	HON. WILLIAM I. RAMIREZ PSC CHAIRMAN	AS SHOWN	A6
		CHECK BY:					
		DATE:					

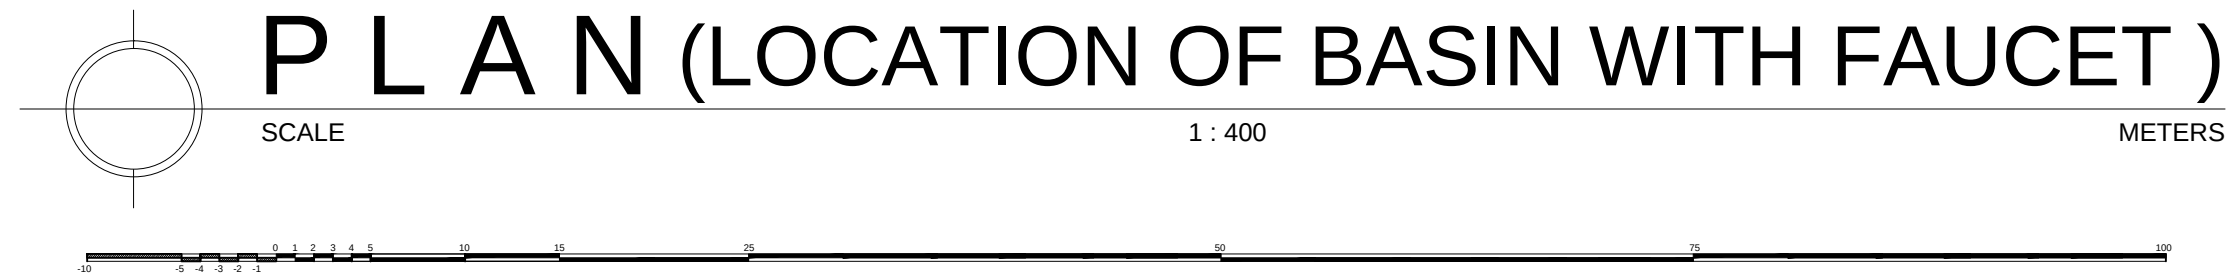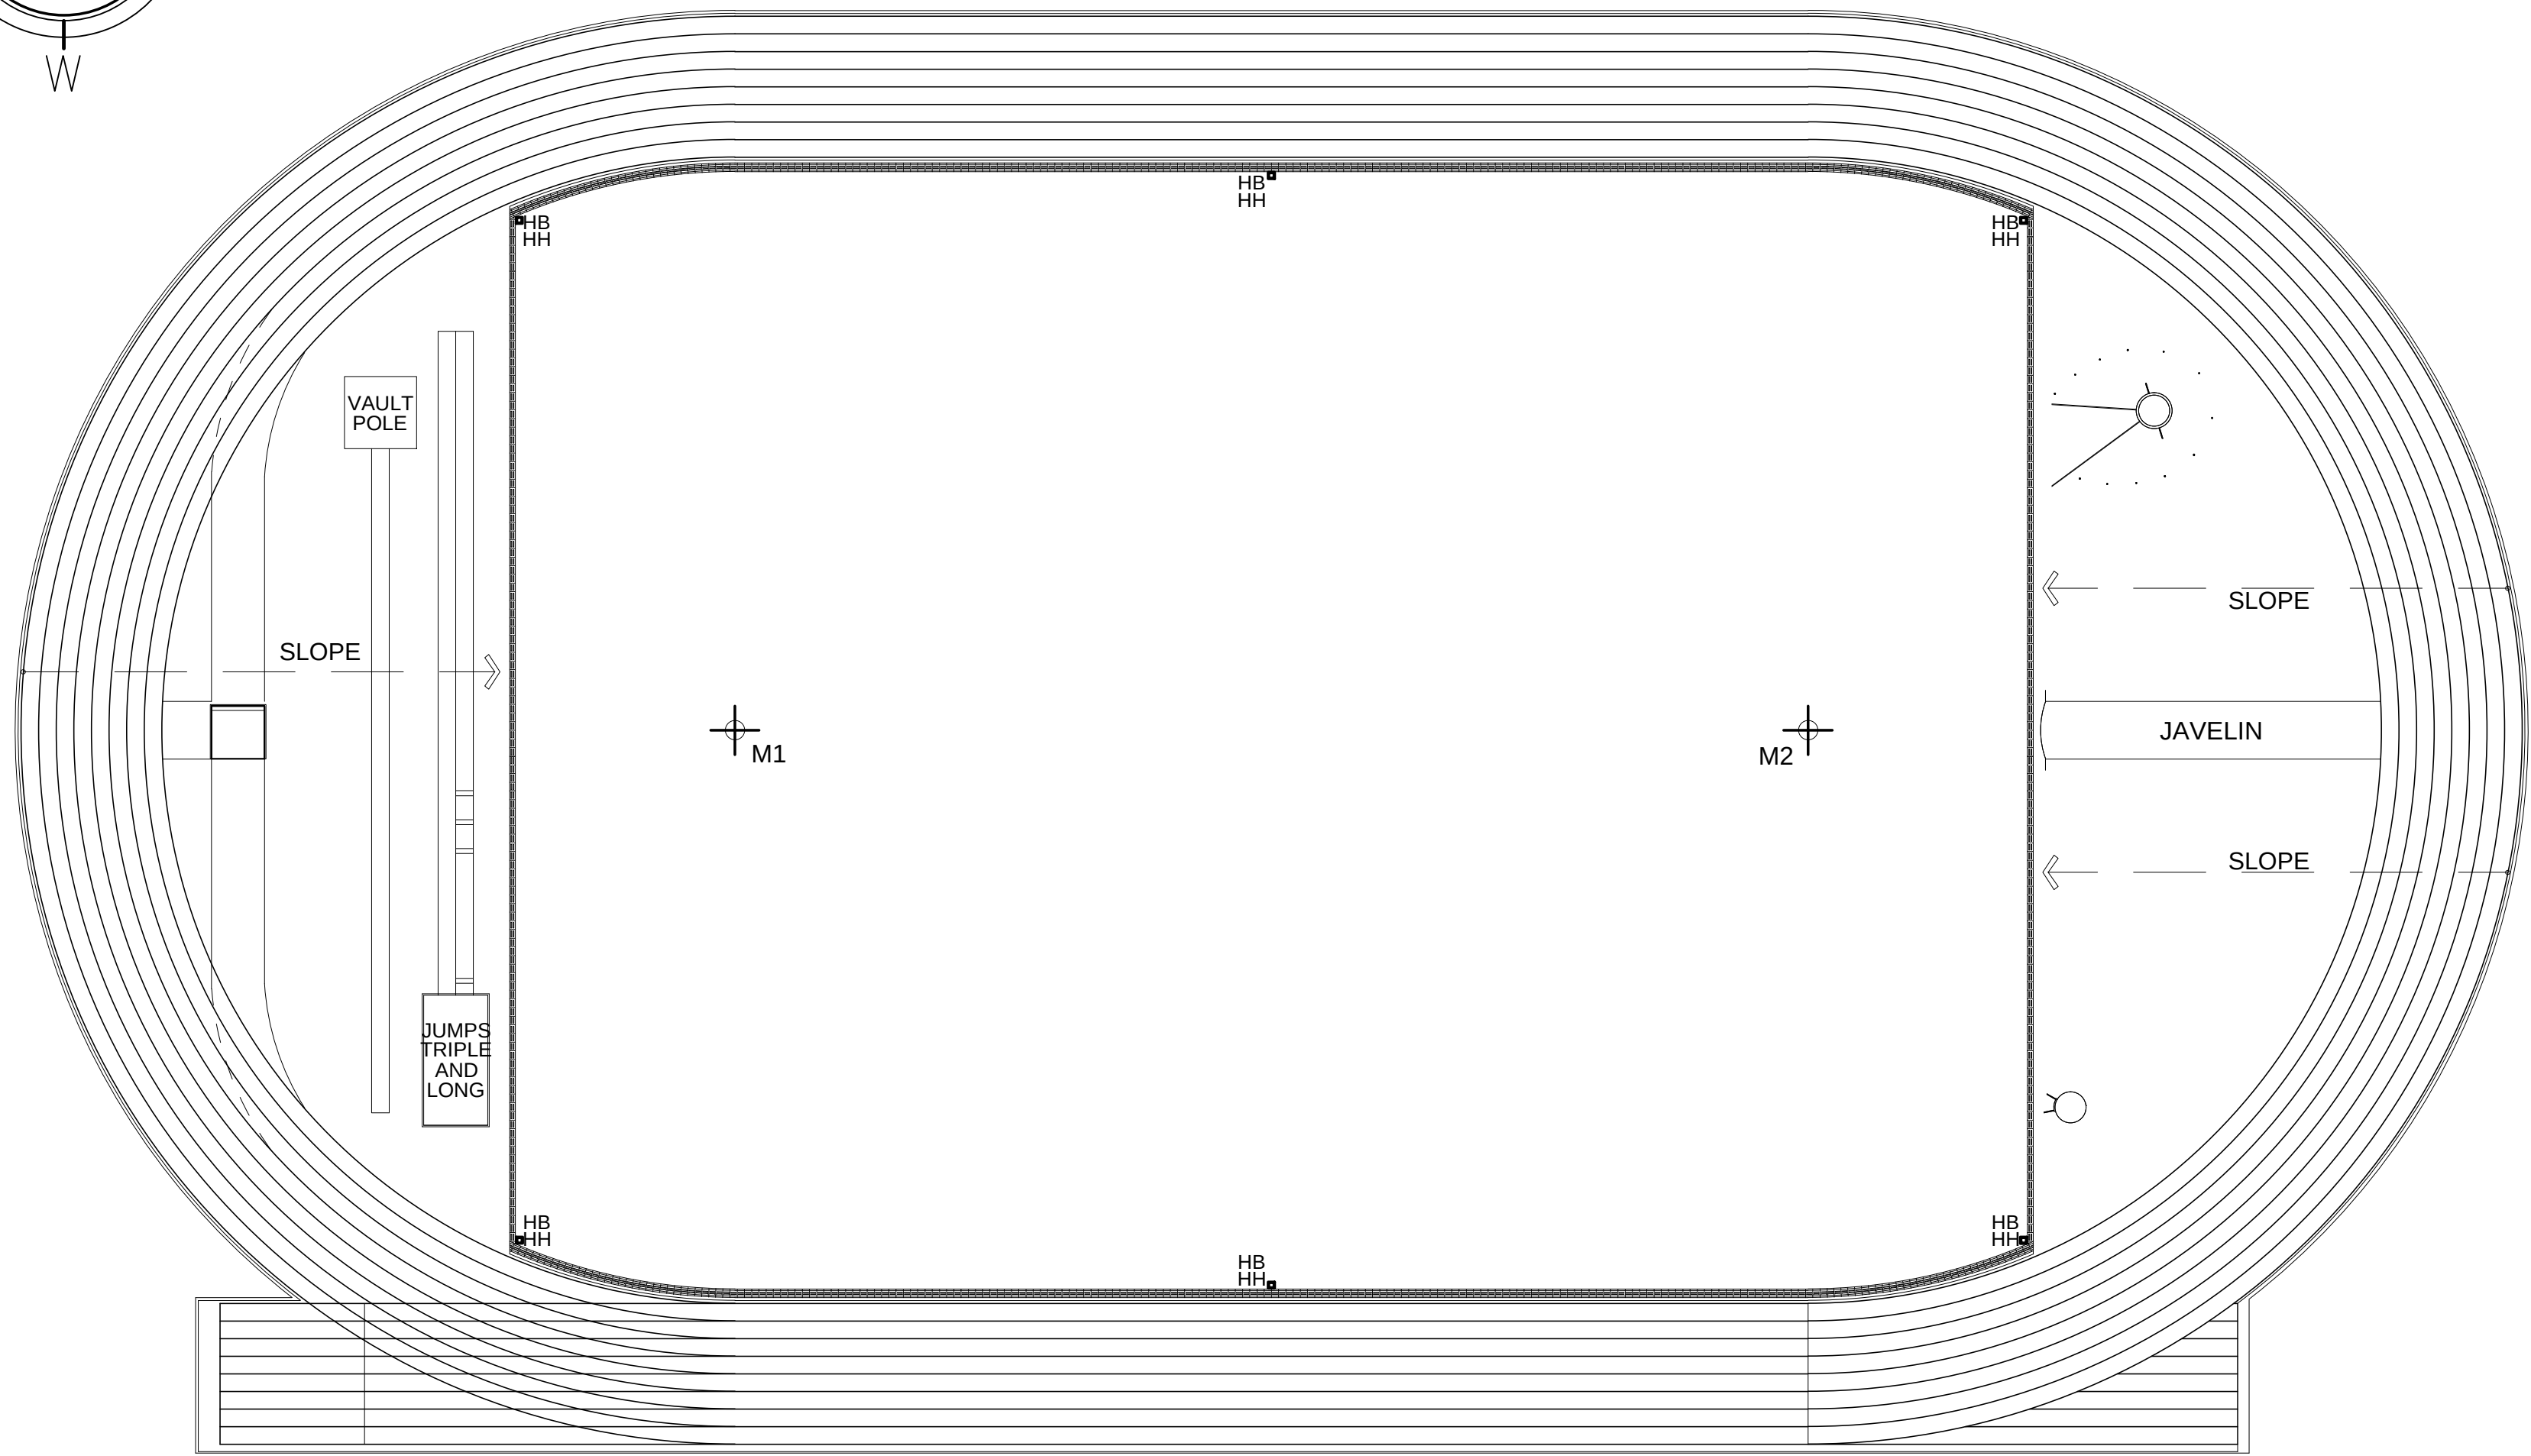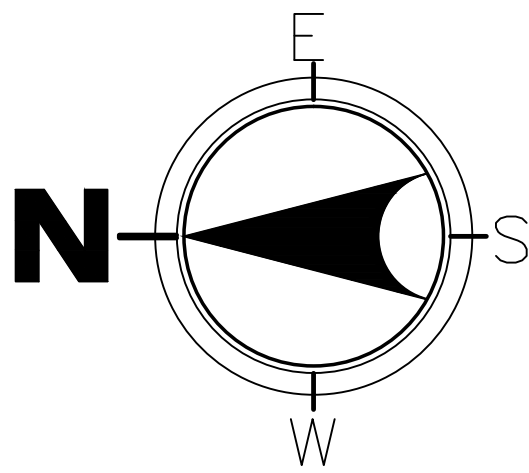


P L A N (LOCATION OF BASIN WITH FAUCET)

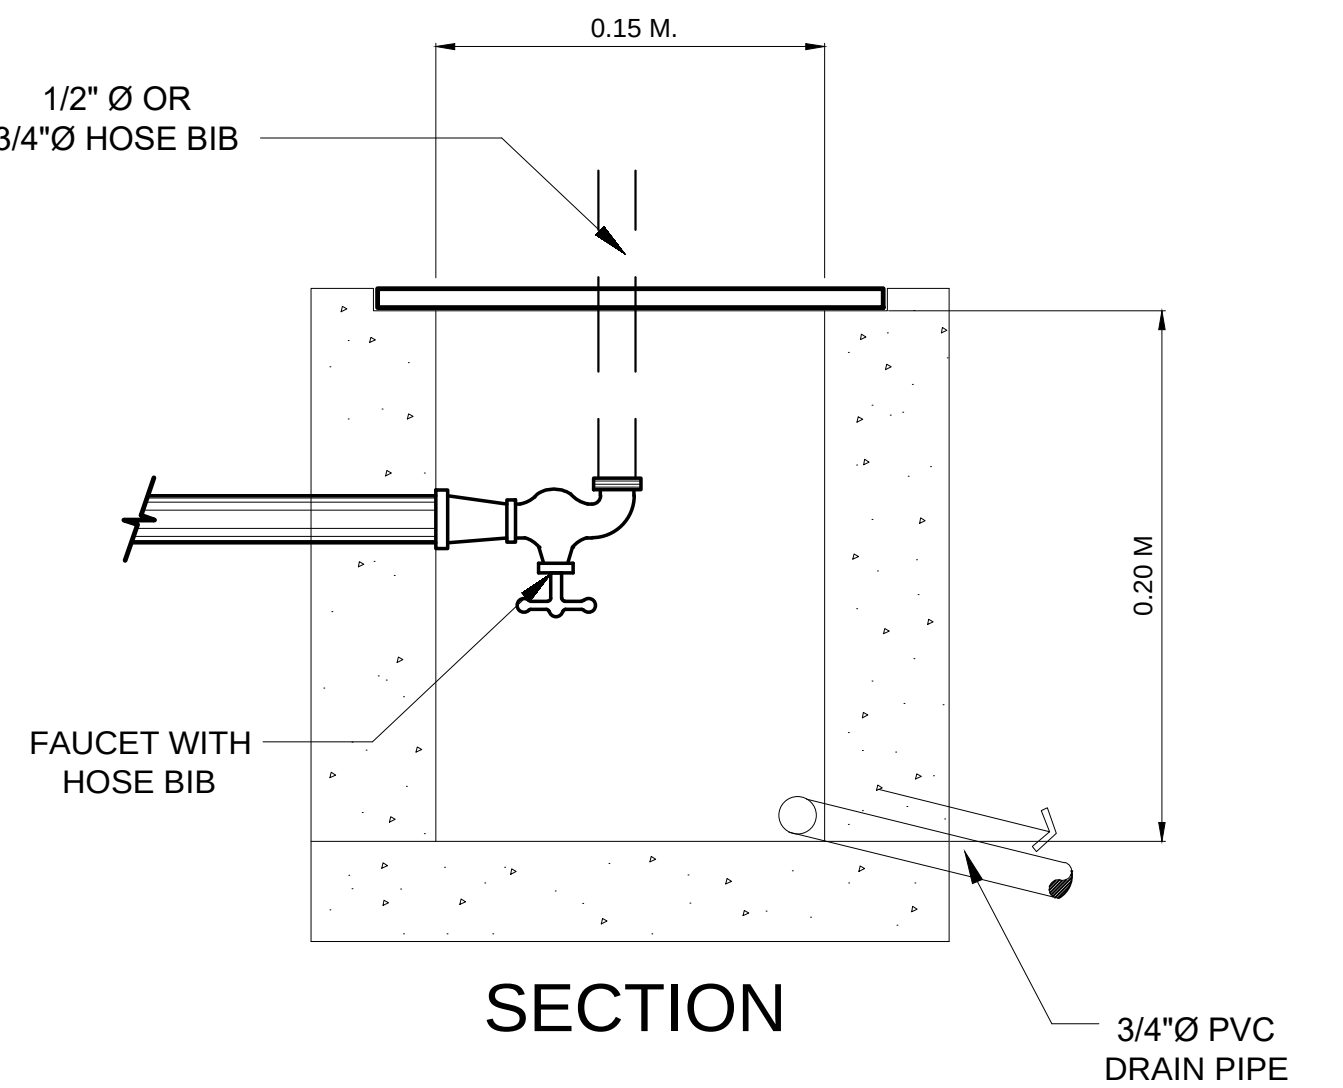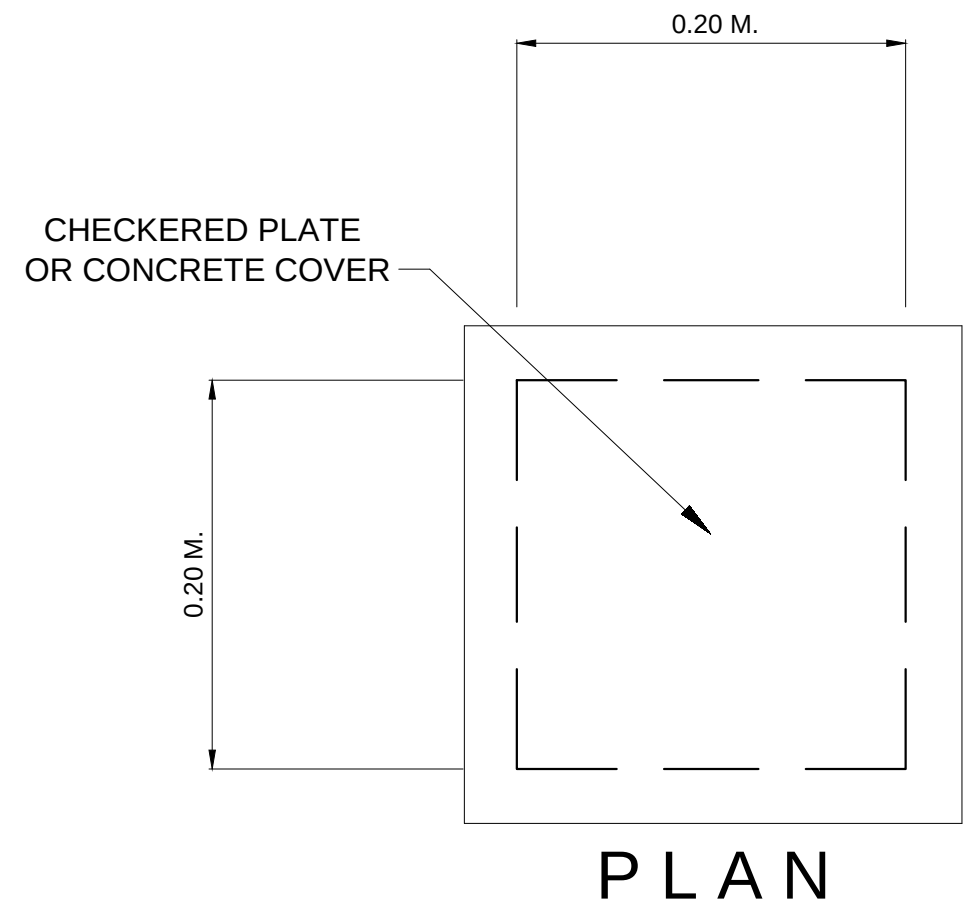


SECTION

(OPTIONAL)
HOSE BIB HANDHOLE DETAIL

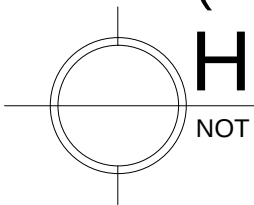


OWNER :	PROJECT :	DESIGN BY:	SUBMITTED BY:	RECOMMENDING APPROVAL:	APPROVED BY :	SHEET CONTENT :	SHEET NO :
 PHILIPPINE SPORTS COMMISSION RMSC, PABLO OCAMPO SR. ST, MALATE, MANILA	REHABILITATION AND UPGRADING OF PHILSPORTS TRACK OVAL LOCATION: MERALCO AVENUE, PASIG, 1600 METRO MANILA	DRAWN BY:	ENGR. PEDRO I. PINEDA JR. HEAD ENGINEERING UNIT	DIR. MERLITA R. IBAY EXECUTIVE DIRECTOR	HON. WILLIAM I. RAMIREZ PSC CHAIRMAN	AS SHOWN	P1
		CHECK BY:					
		DATE:					

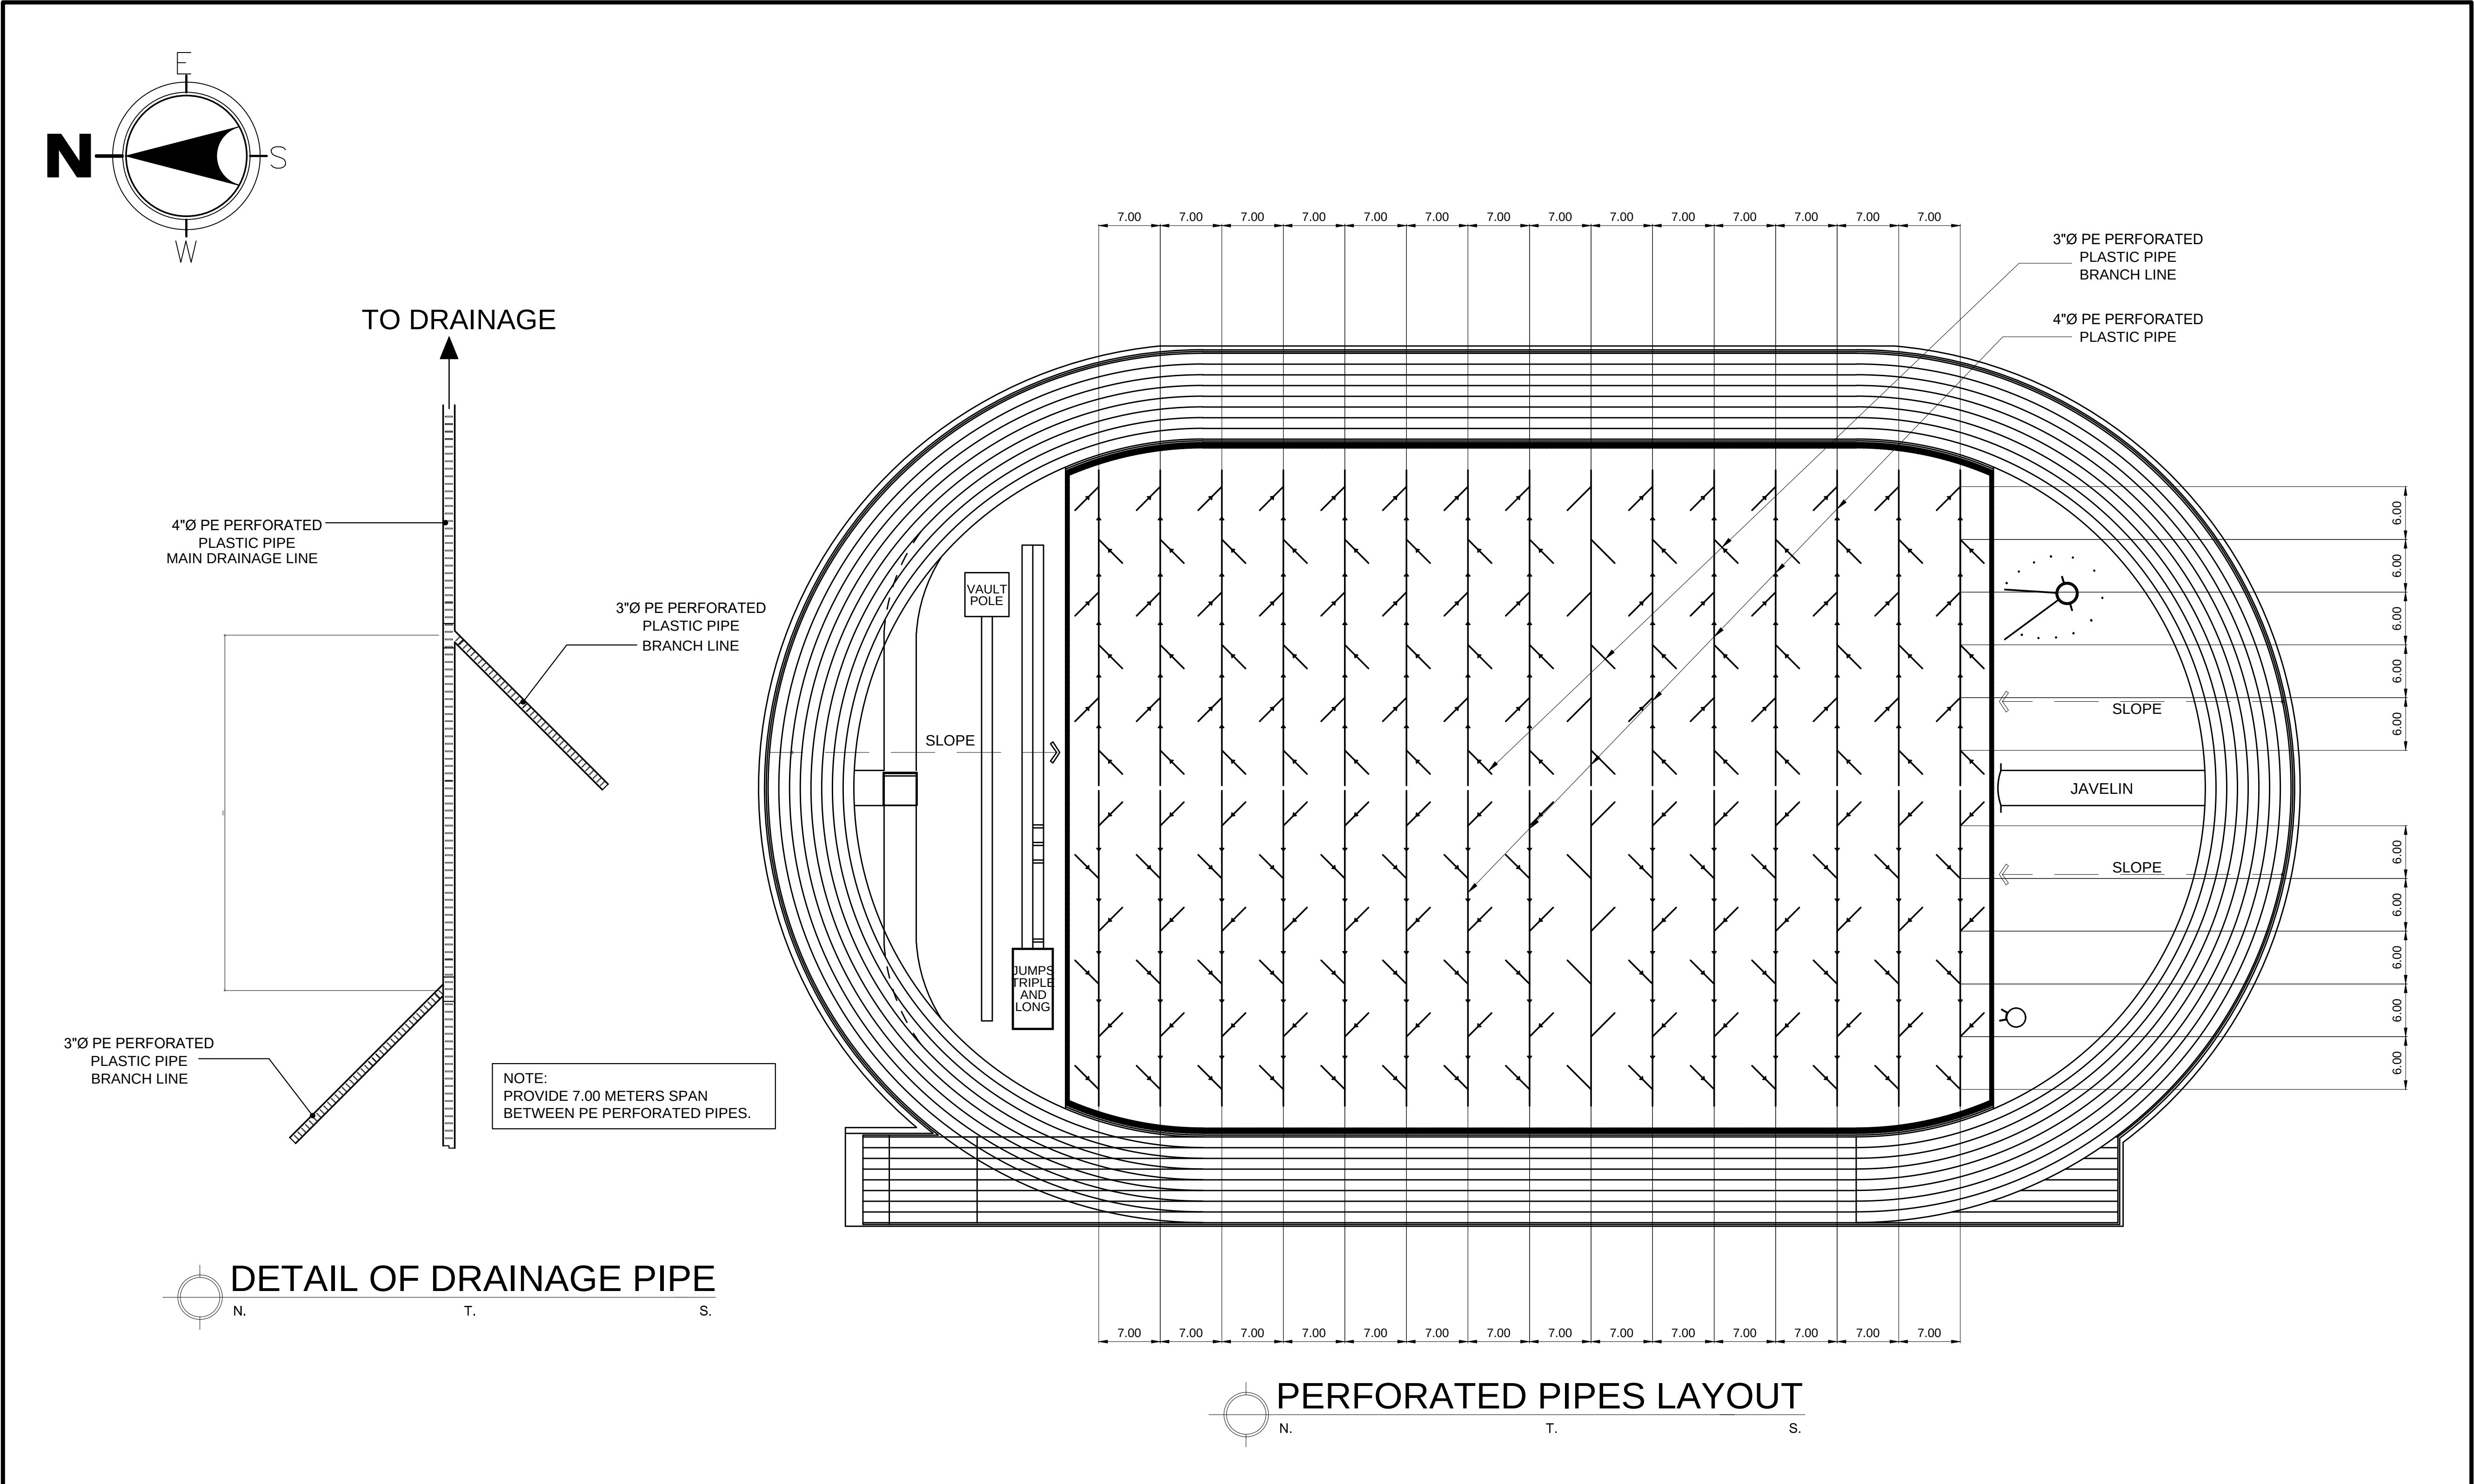

OWNER :	PROJECT :	DESIGN BY:	SUBMITTED BY:	RECOMMENDING APPROVAL:	APPROVED BY :	SHEET CONTENT :	SHEET NO :
 PHILIPPINE SPORTS COMMISSION RMSC, PABLO OCAMPO SR. ST, MALATE, MANILA	REHABILITATION AND UPGRADING OF PHILSPORTS TRACK OVAL LOCATION: MERALCO AVENUE, PASIG, 1600 METRO MANILA	DRAWN BY:	ENGR. PEDRO I. PINEDA JR. HEAD ENGINEERING UNIT	DIR. MERLITA R. IBAY EXECUTIVE DIRECTOR	HON. WILLIAM I. RAMIREZ PSC CHAIRMAN	AS SHOWN	P2
		CHECK BY:					
		DATE:					




OWNER :	PROJECT :	DESIGN BY:	SUBMITTED BY:	RECOMMENDING APPROVAL:	APPROVED BY :	SHEET CONTENT :	SHEET NO :
 PHILIPPINE SPORTS COMMISSION RMSC, PABLO OCAMPO SR. ST, MALATE, MANILA	REHABILITATION AND UPGRADING OF PHILSPORTS TRACK OVAL	DRAWN BY:	ENGR. PEDRO I. PINEDA JR. HEAD ENGINEERING UNIT	DIR. MERLITA R. IBAY EXECUTIVE DIRECTOR	HON. WILLIAM I. RAMIREZ PSC CHAIRMAN	AS SHOWN	P3
		CHECK BY:					
	LOCATION: MERALCO AVENUE, PASIG, 1600 METRO MANILA	DATE:					

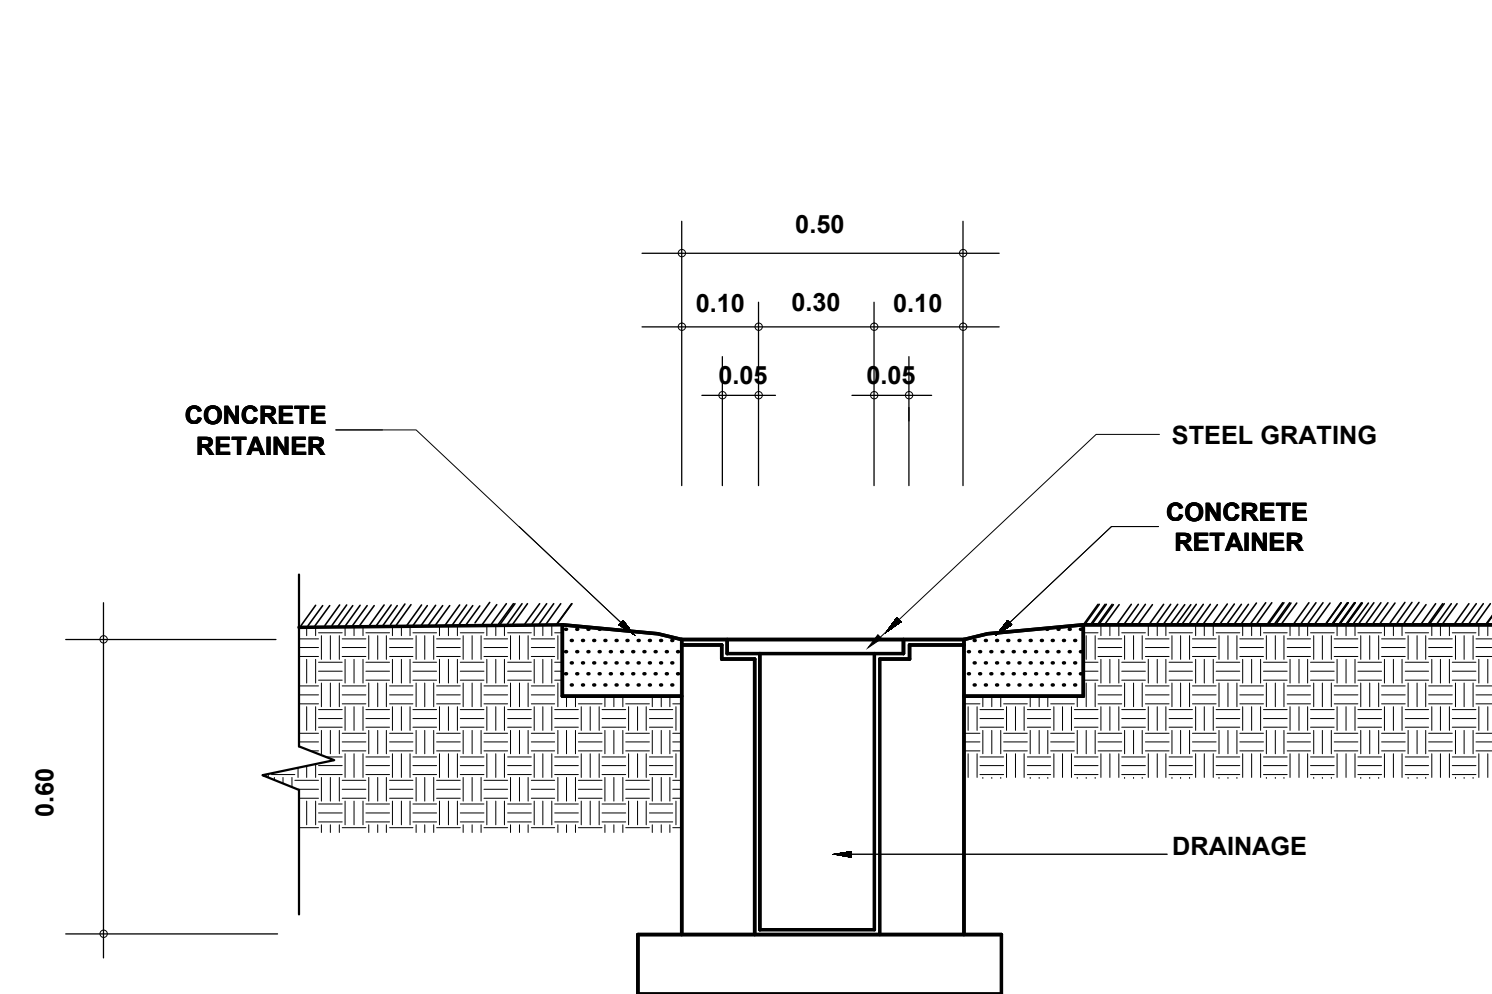


SECTION

OUTER DAINAGE

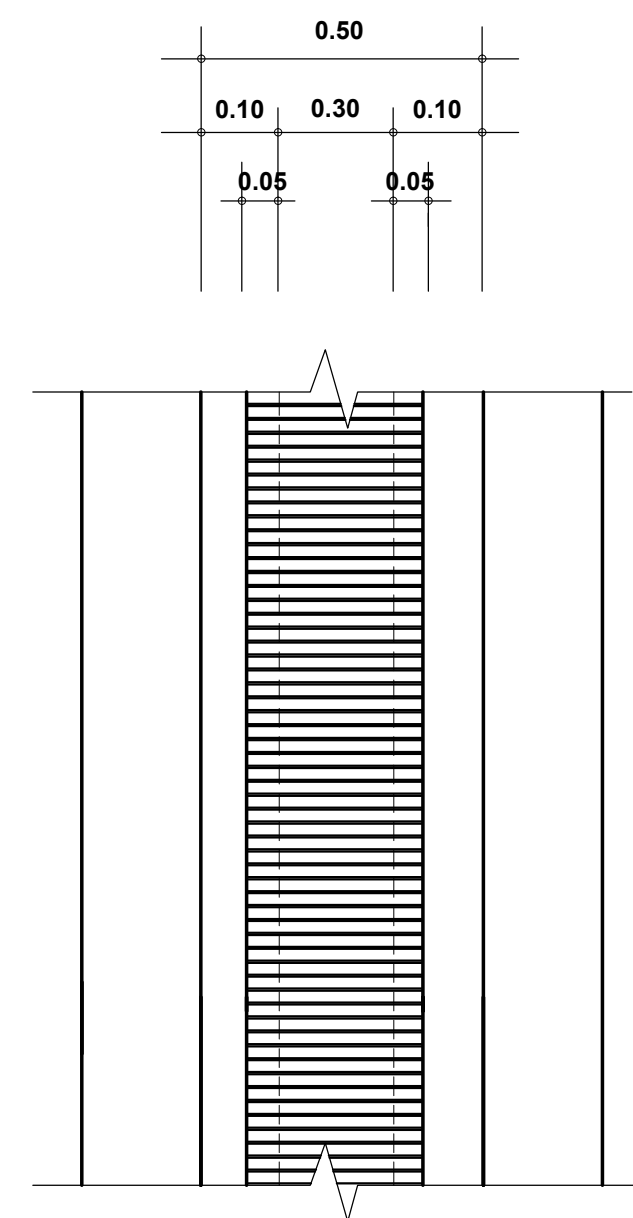


PLAN

STEEL GRATING DETAIL

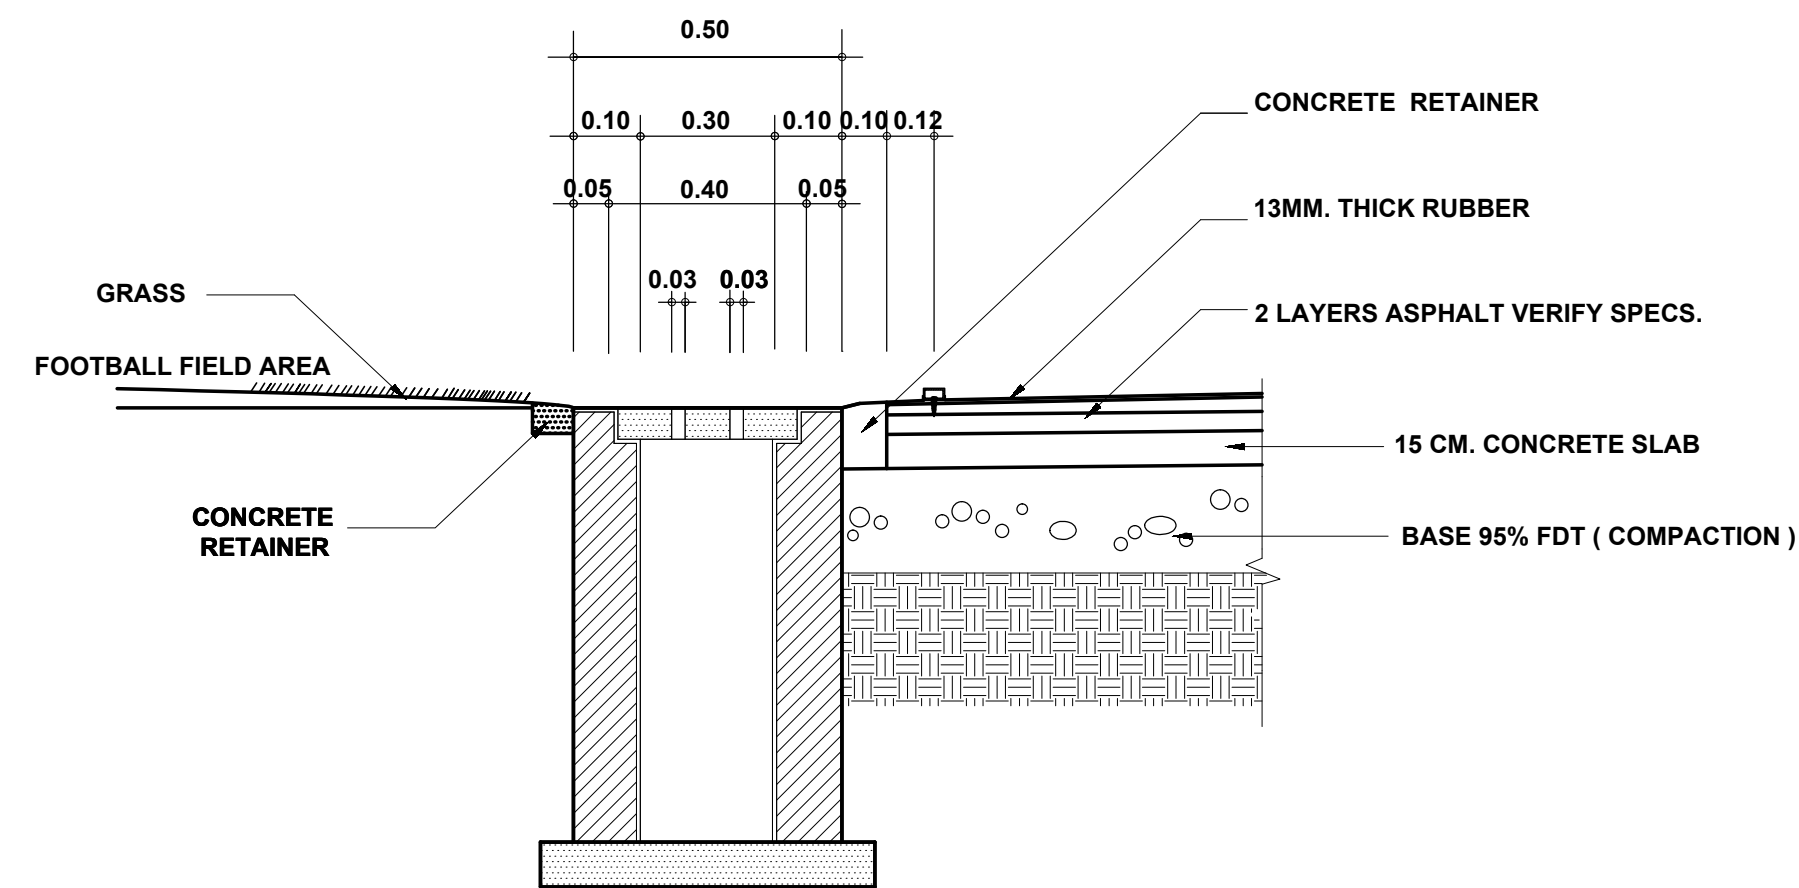


SECTION

INTERNAL

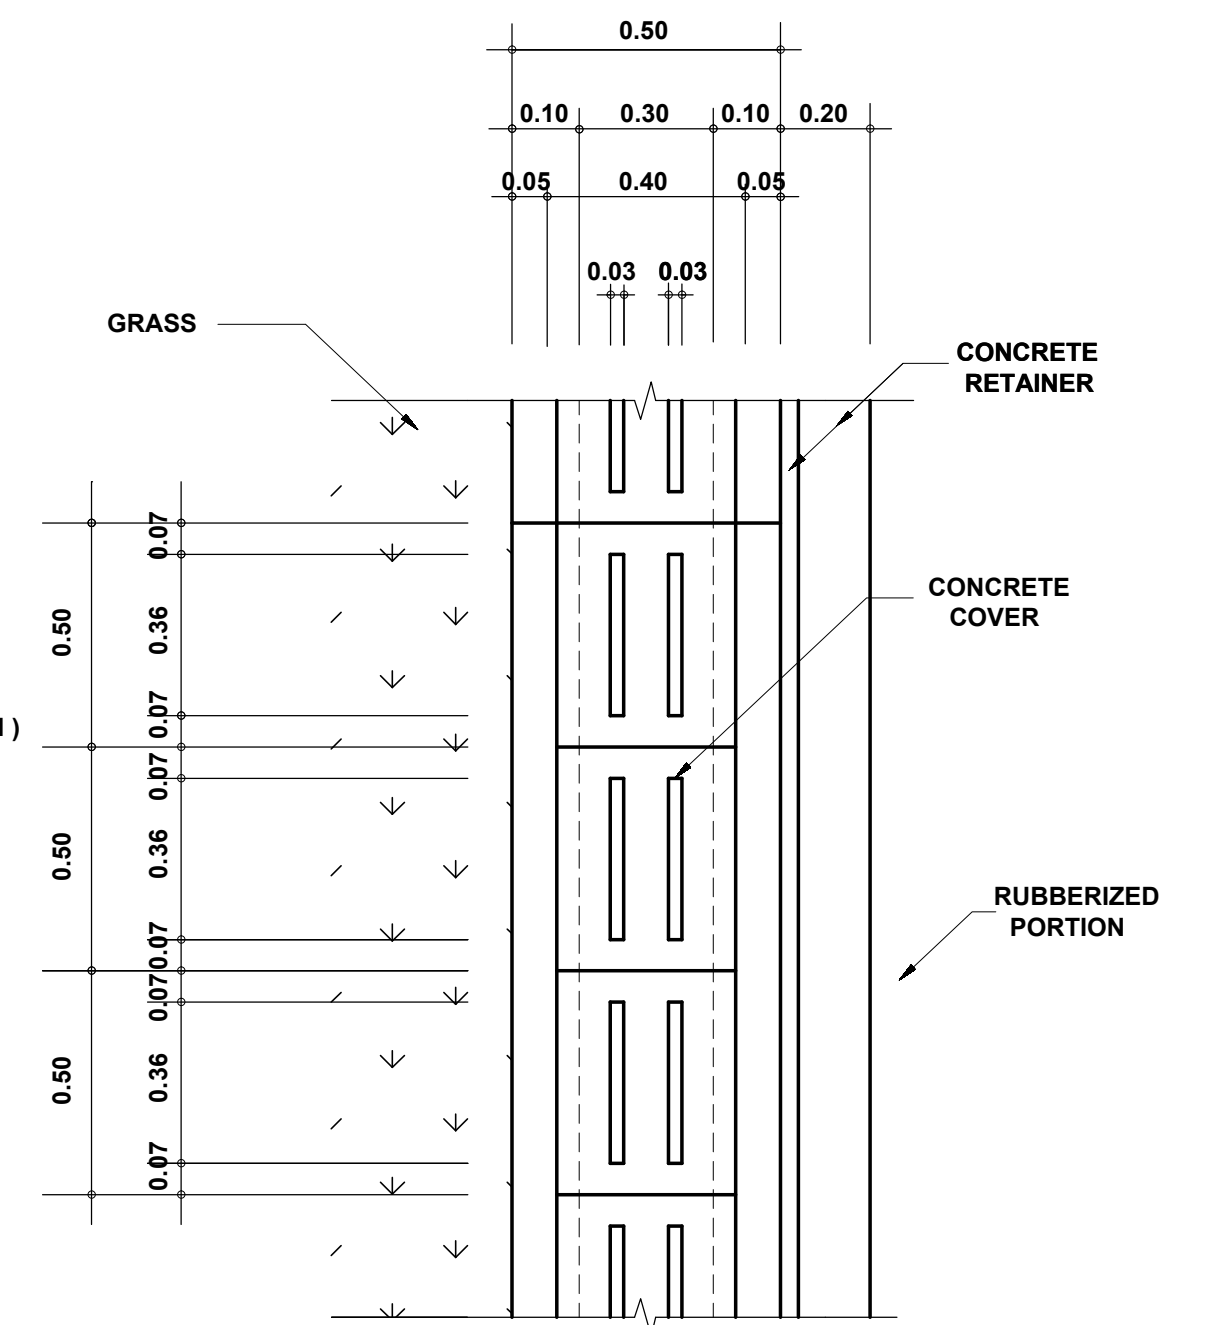




PLAN

DRAINAGE DETAIL

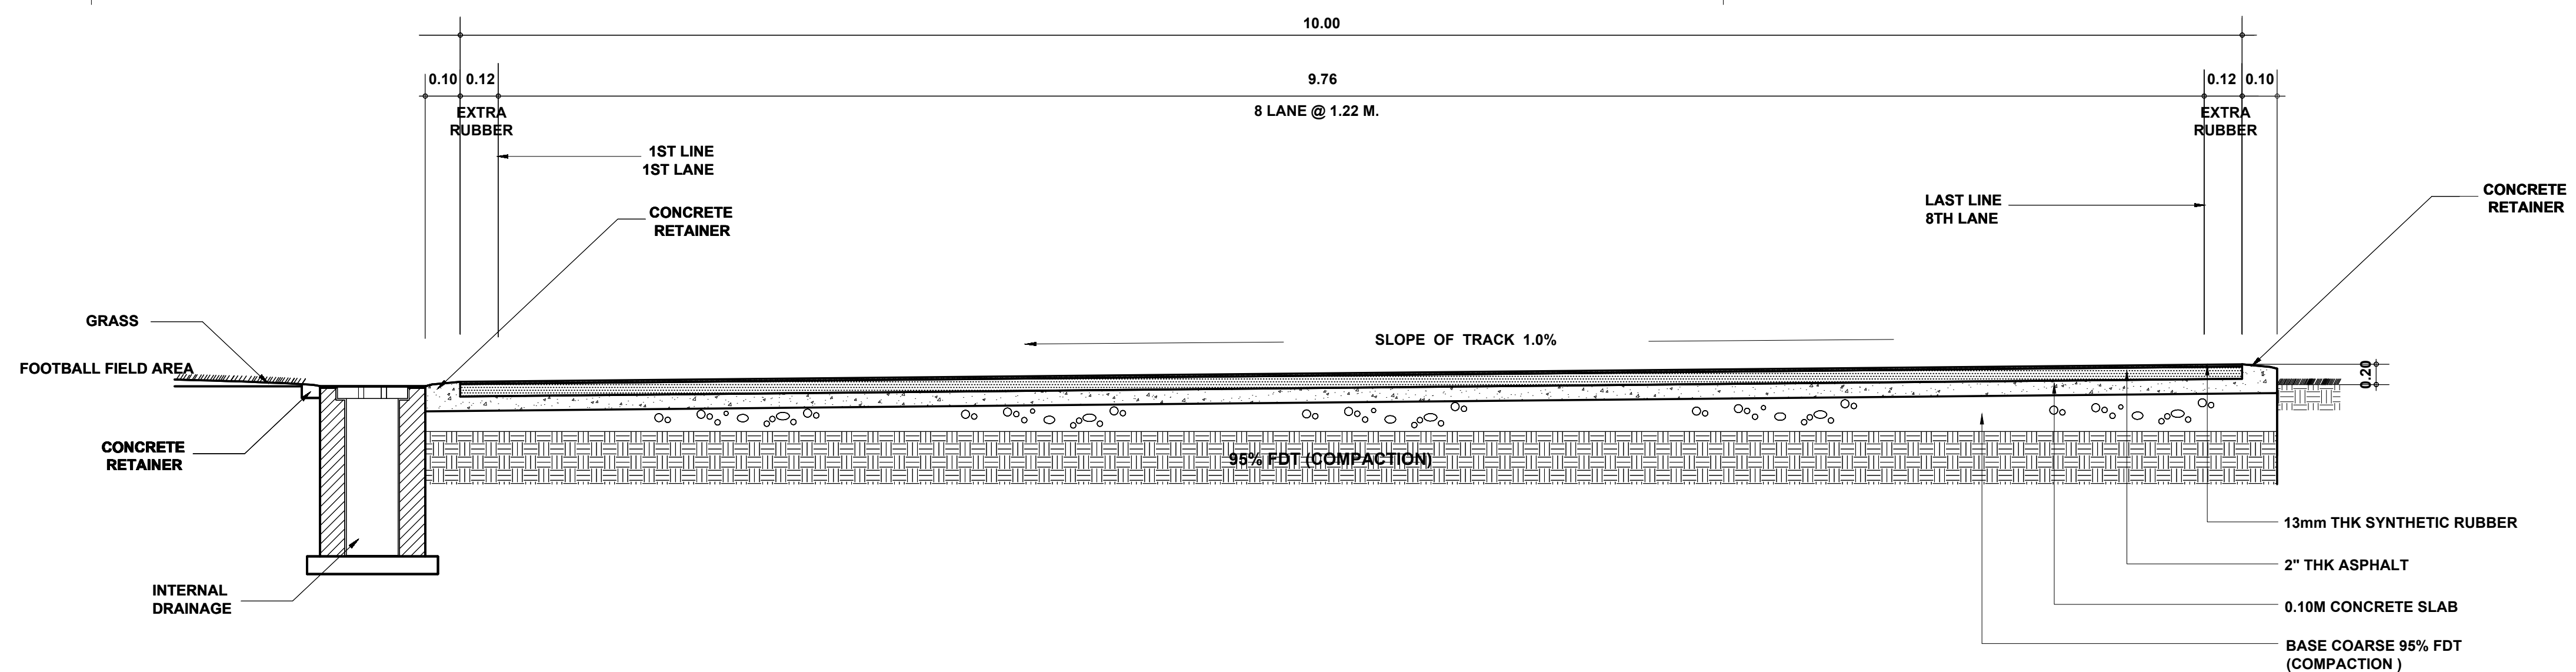


SECTION OF TRACK AND DRAINAGE

OWNER :	PROJECT :	DESIGN BY:	SUBMITTED BY:	RECOMMENDING APPROVAL:	APPROVED BY :	SHEET CONTENT :	SHEET NO :
 PHILIPPINE SPORTS COMMISSION RMSC, PABLO OCAMPO SR. ST, MALATE, MANILA	REHABILITATION AND UPGRADING OF PHILSPORTS TRACK OVAL LOCATION: MERALCO AVENUE, PASIG, 1600 METRO MANILA	DRAWN BY:	ENGR. PEDRO I. PINEDA JR. HEAD ENGINEERING UNIT	DIR. MERLITA R. IBAY EXECUTIVE DIRECTOR	HON. WILLIAM I. RAMIREZ PSC CHAIRMAN	AS SHOWN	P4
		CHECK BY:					
		DATE:					

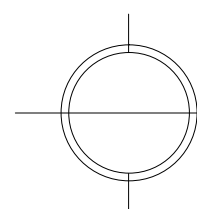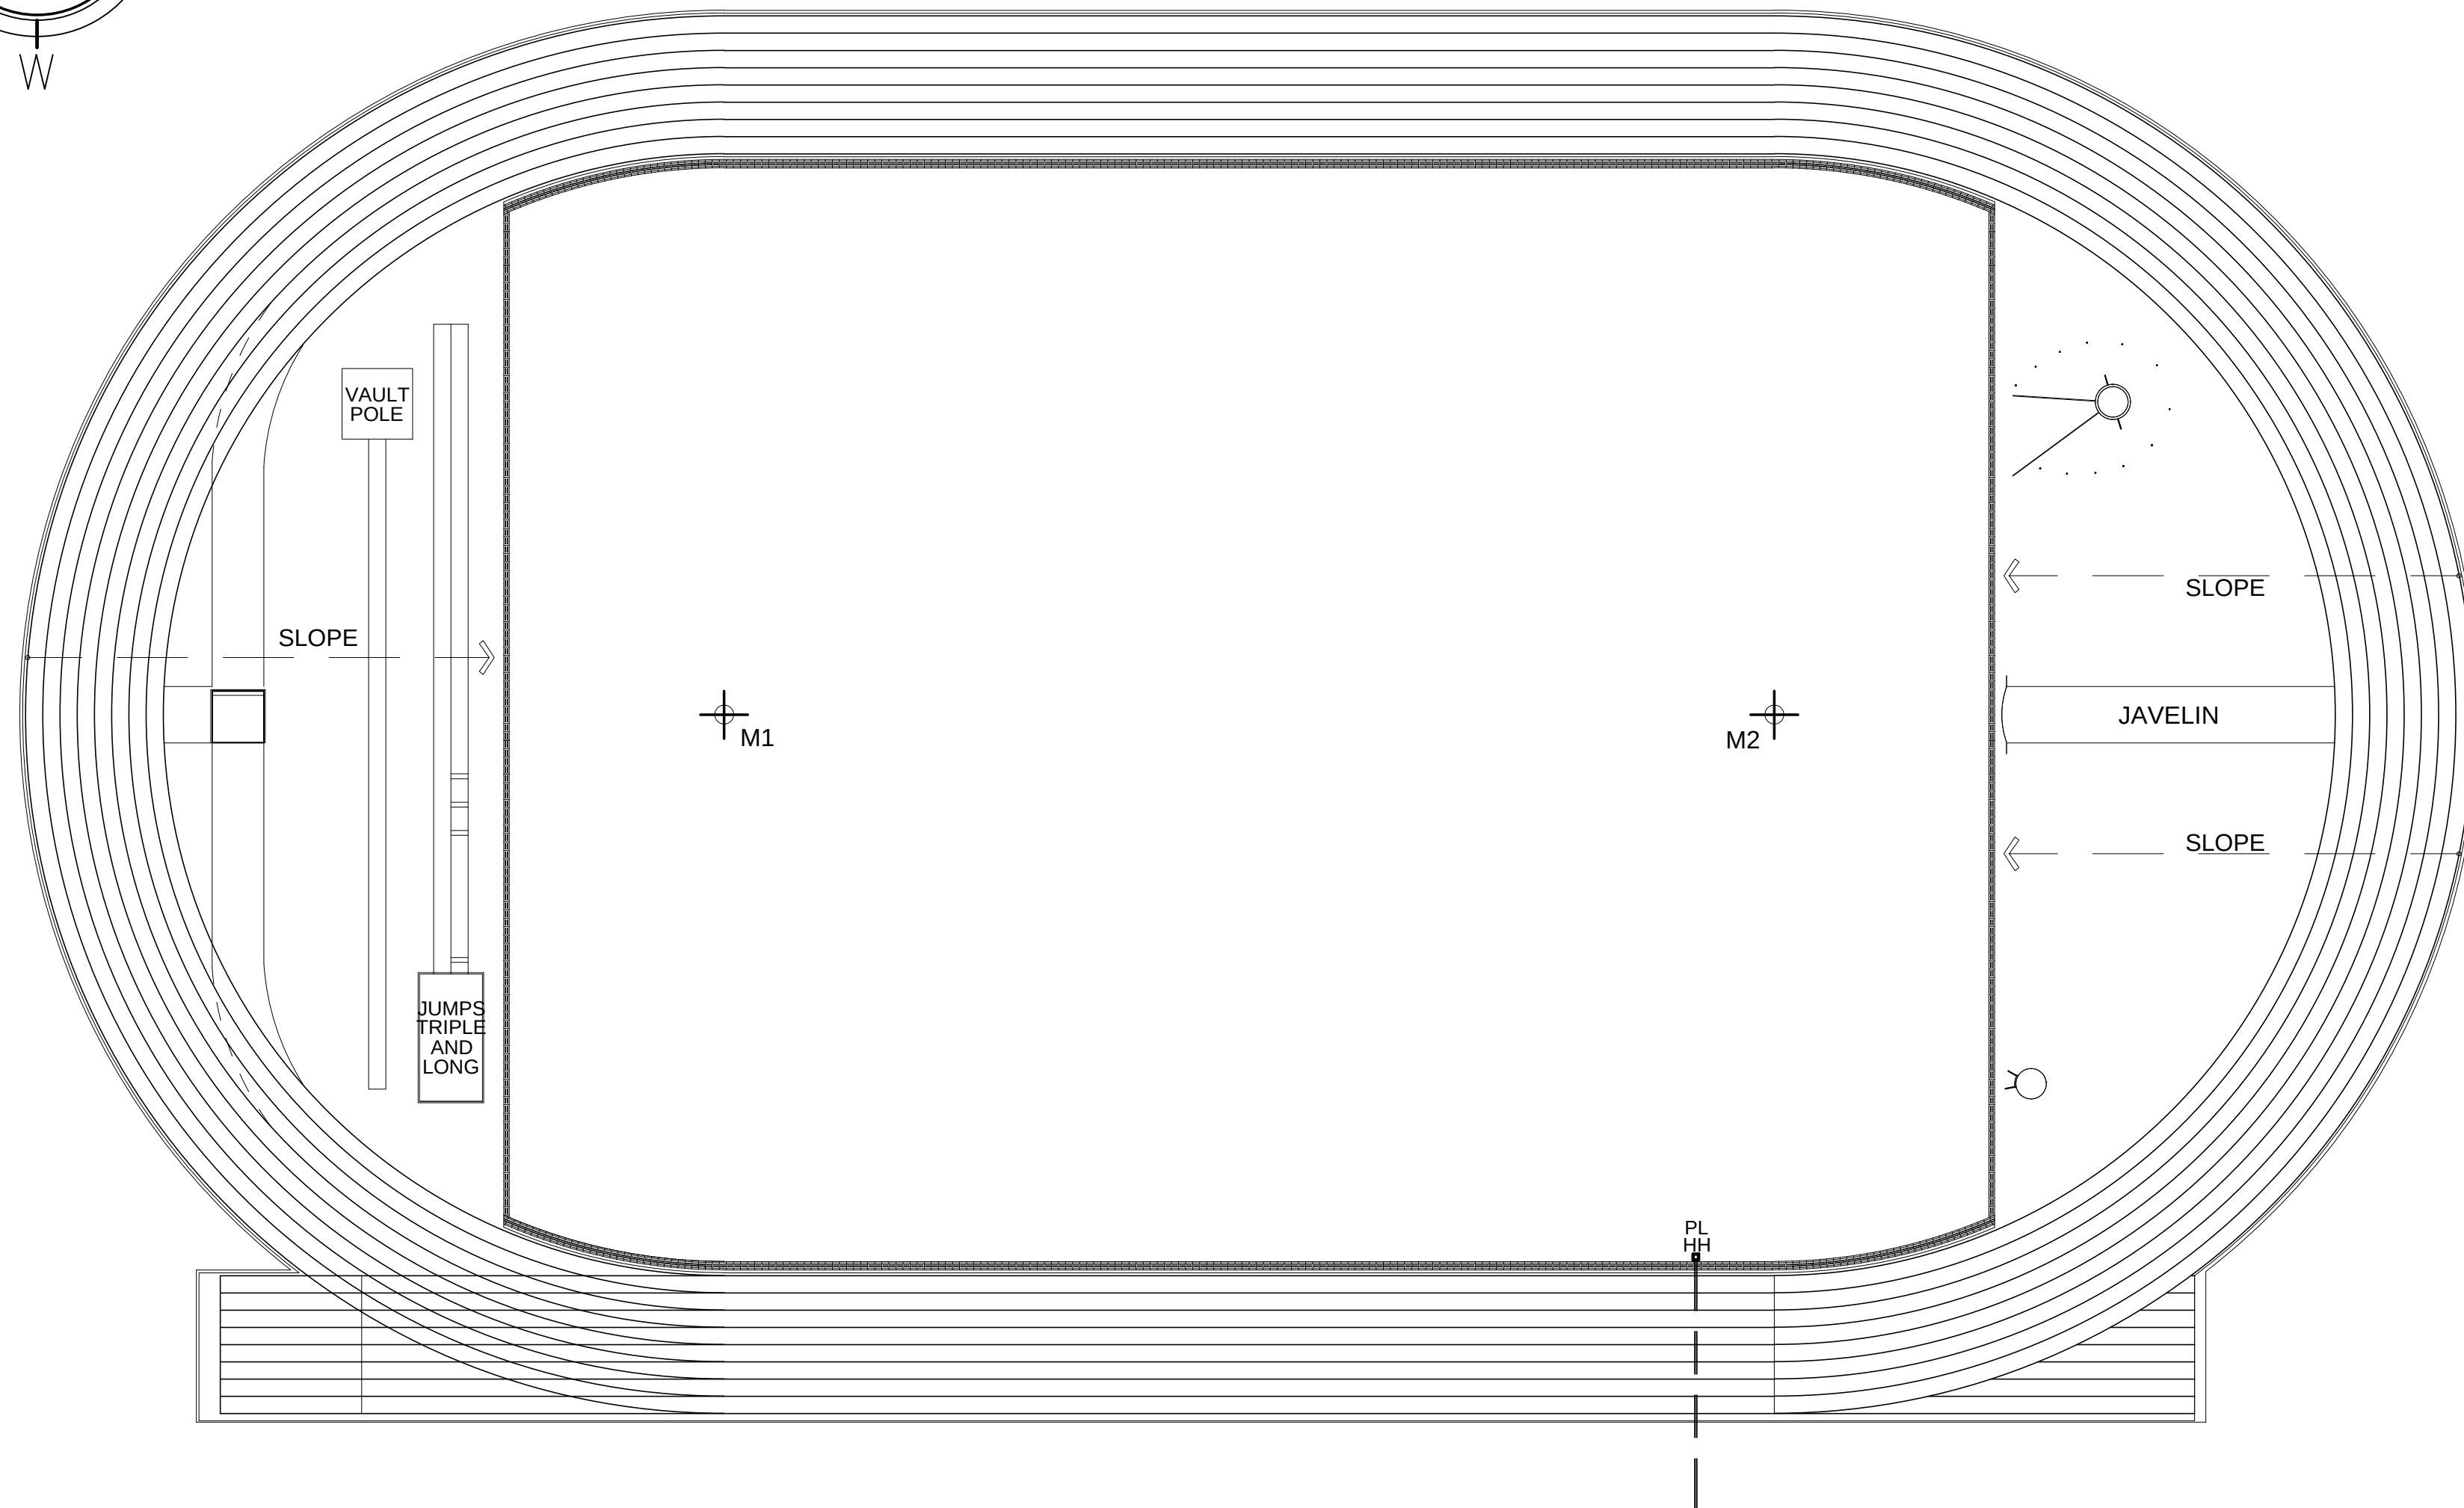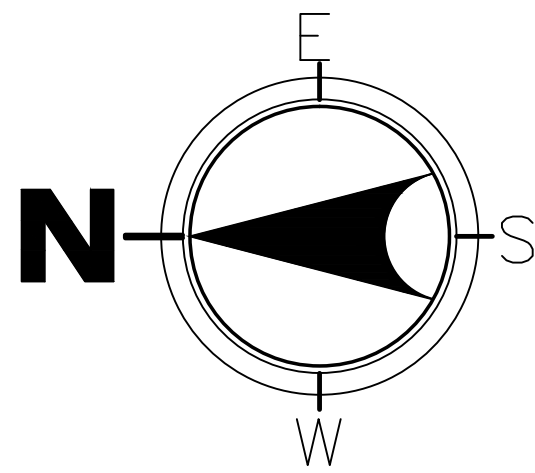


P L A N (LOCATION OF BASIN WITH POWER LINE FOR PHOTO FINISH

SCALE 1 : 400 METERS

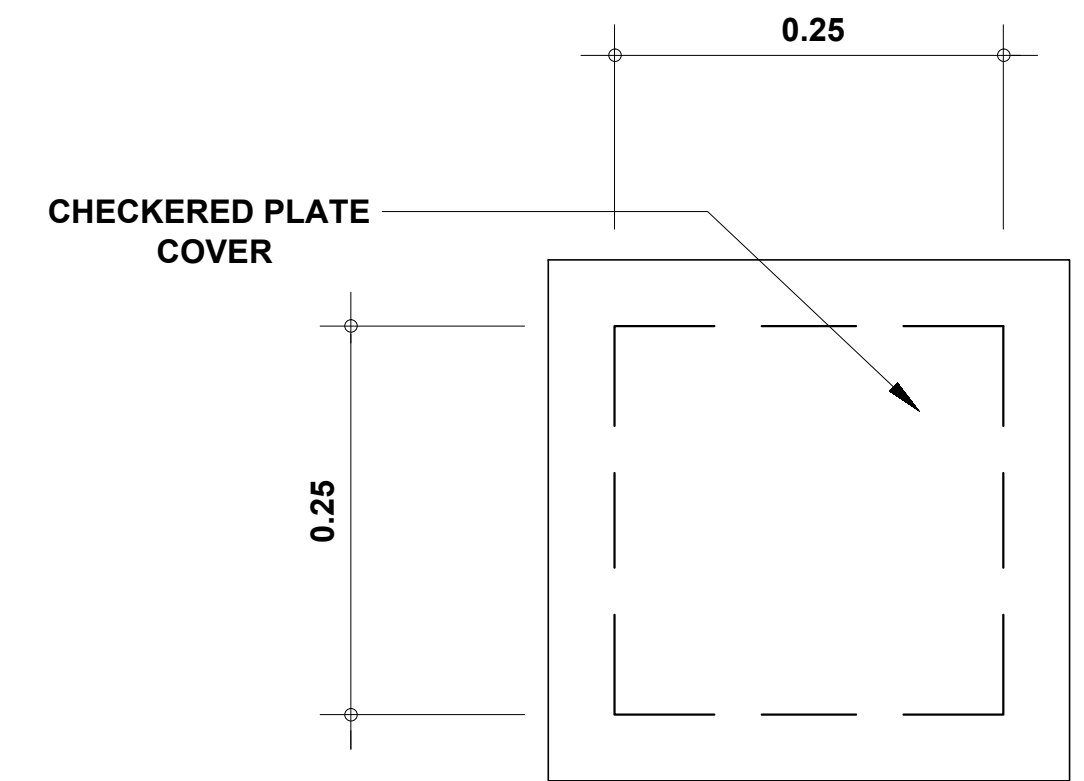


P L A N

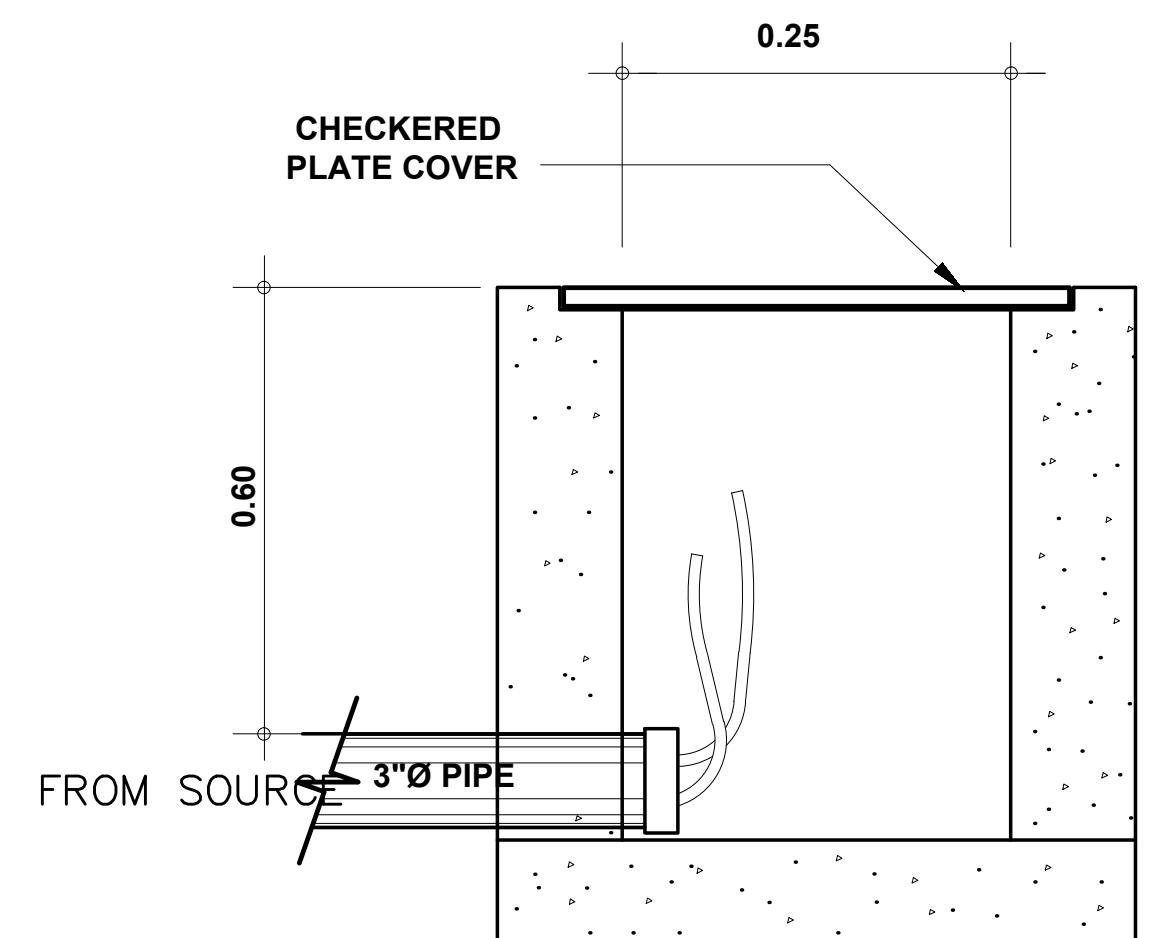




SECTION

POWER LINE HANDHOLE FOR PHOTO FINISH DETAIL

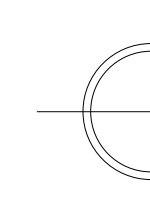

NOT TO SCALE

OWNER :	PROJECT :	DESIGN BY:	SUBMITTED BY:	RECOMMENDING APPROVAL:	APPROVED BY :	SHEET CONTENT :	SHEET NO :
 PHILIPPINE SPORTS COMMISSION RMSC, PABLO OCAMPO SR. ST, MALATE, MANILA	REHABILITATION AND UPGRADING OF PHILSPORTS TRACK OVAL LOCATION: MERALCO AVENUE, PASIG, 1600 METRO MANILA	DRAWN BY:	ENGR. PEDRO I. PINEDA JR. HEAD ENGINEERING UNIT	DIR. MERLITA R. IBAY EXECUTIVE DIRECTOR	HON. WILLIAM I. RAMIREZ PSC CHAIRMAN	AS SHOWN	E1
		CHECK BY:					
		DATE:					

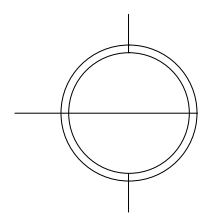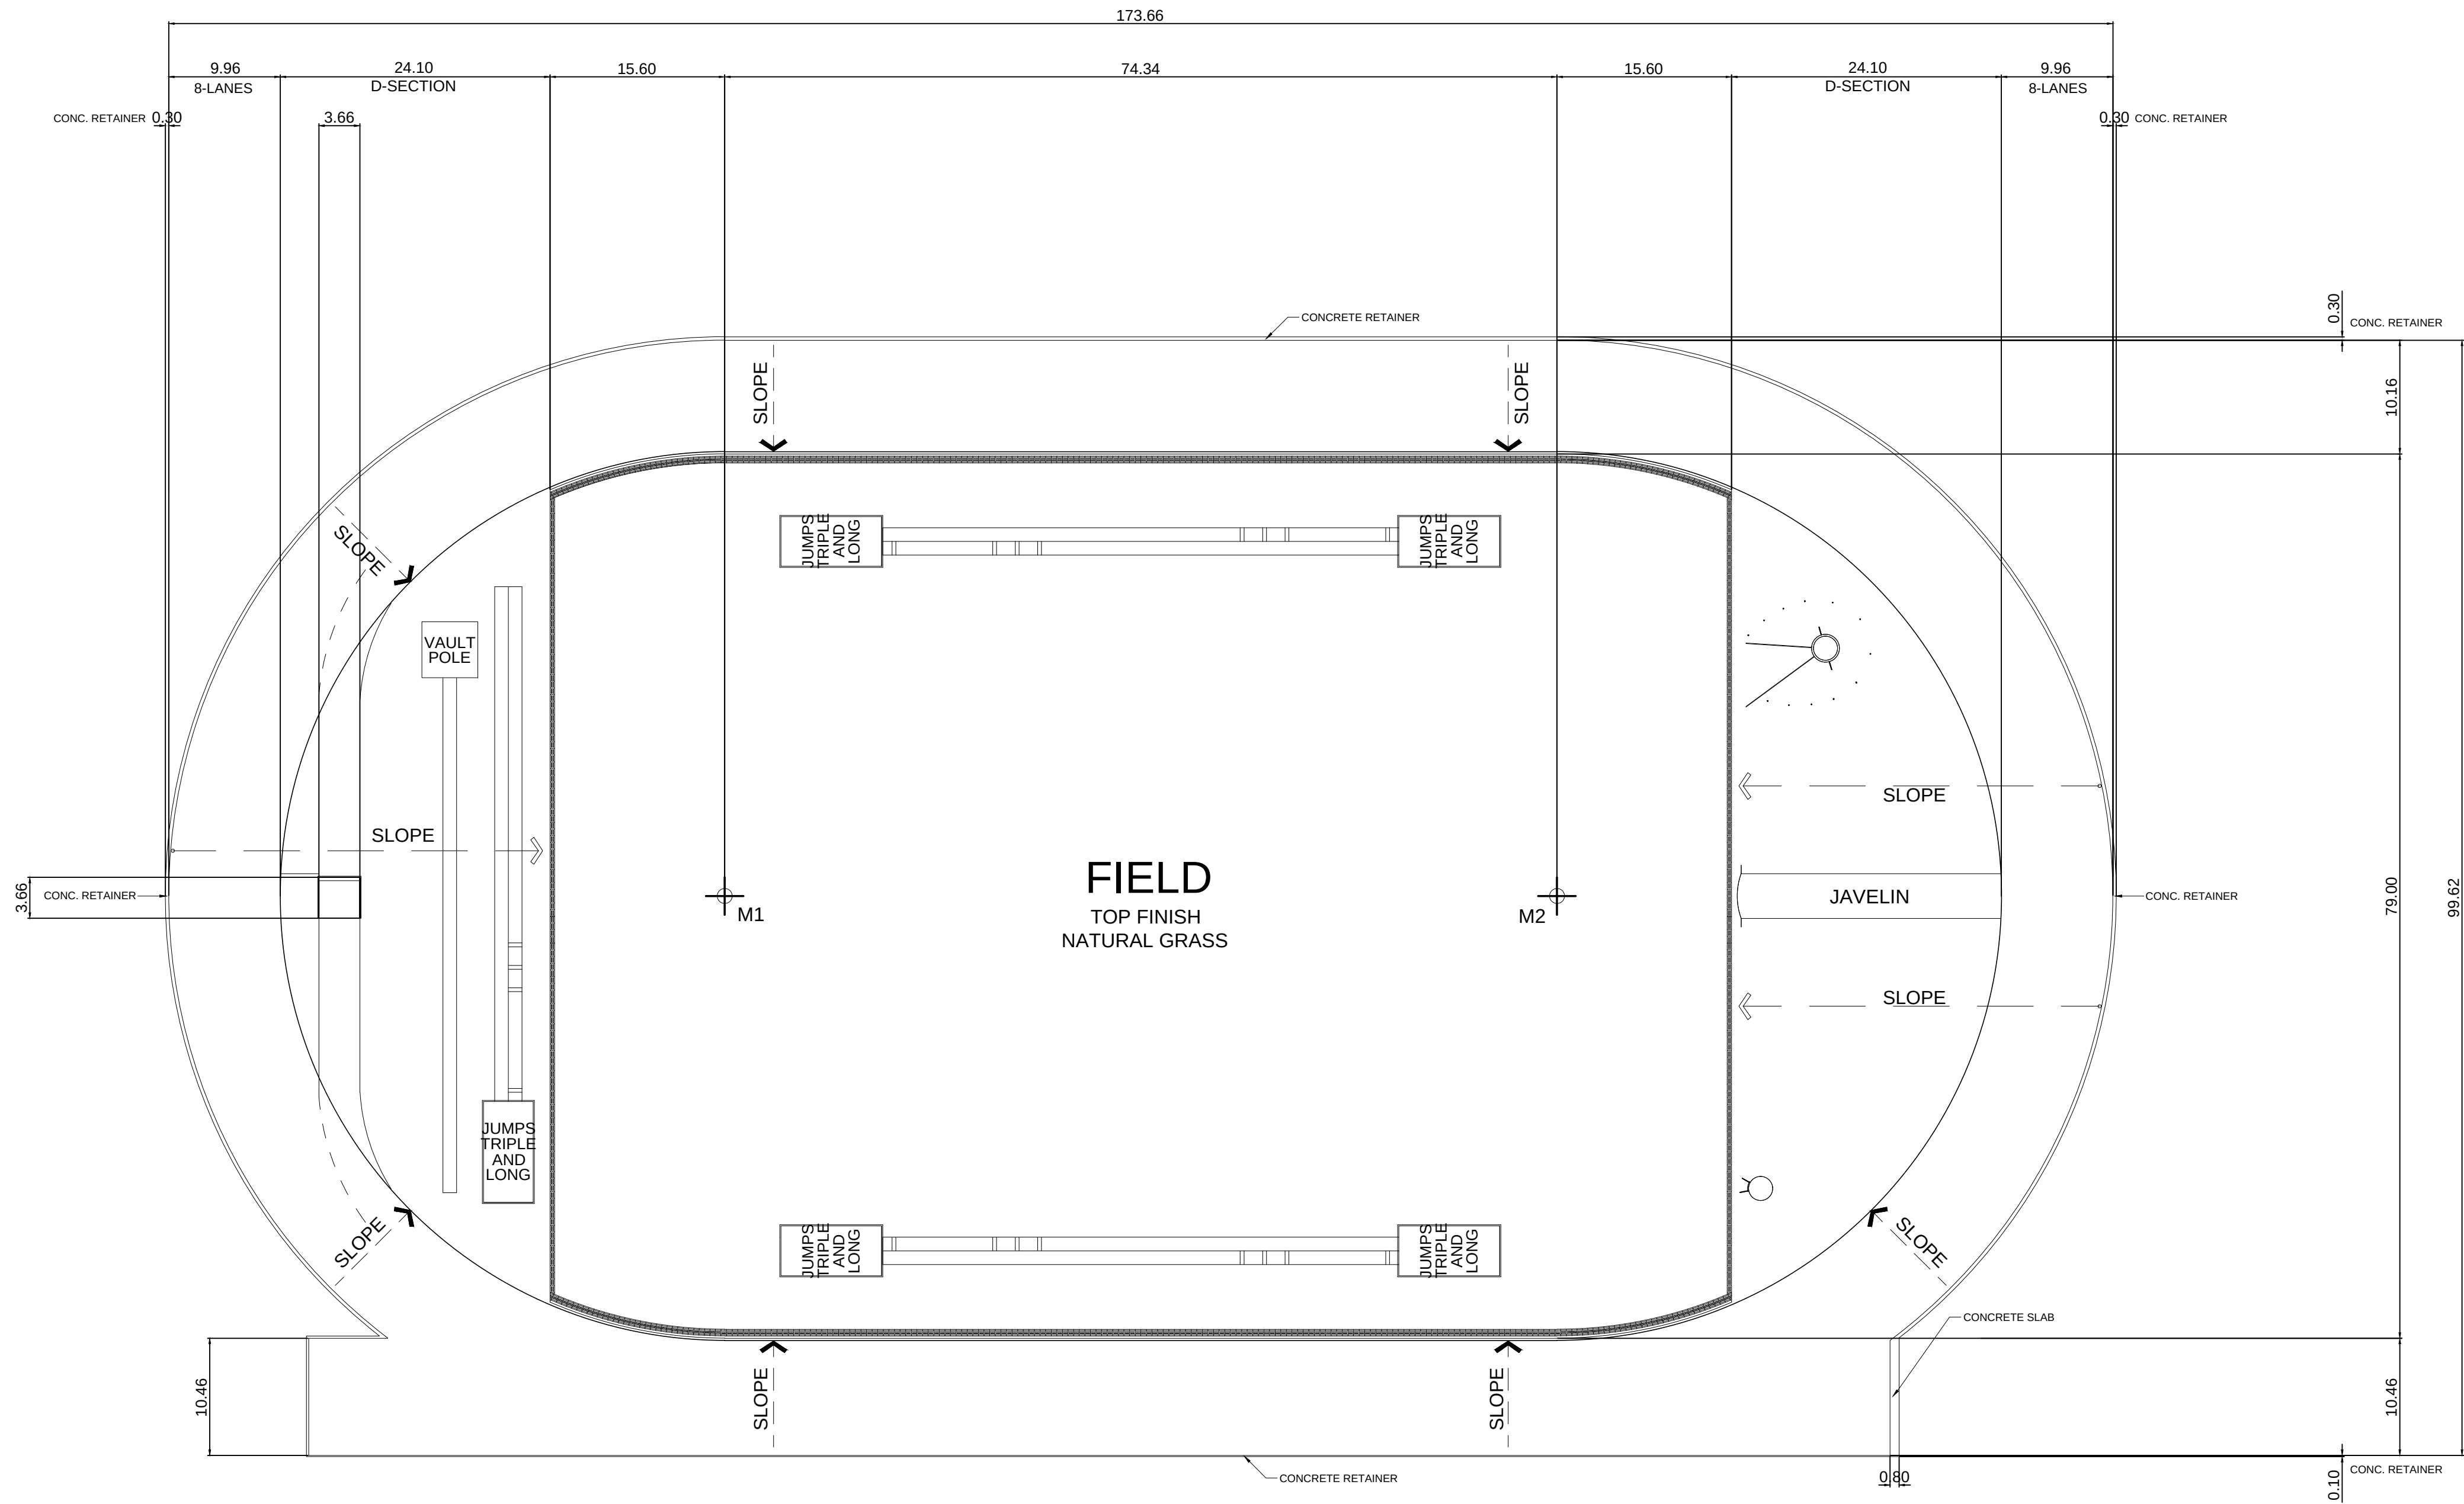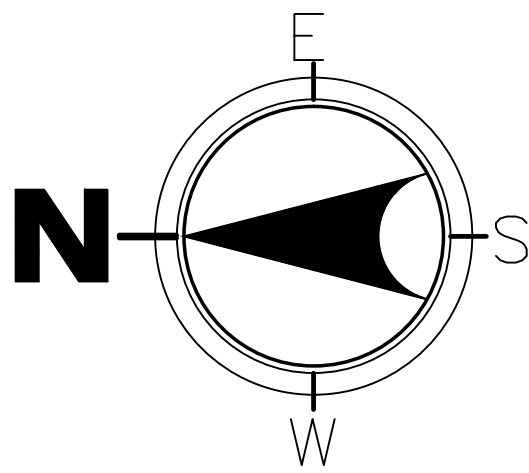


PLAN (EXISTING TRACK OVAL)

SCALE 1 : 400 METERS

- NOTE:
- REMOVE EXISTING ASPHALT PAVEMENT
 - REMOVE EXISTING LONG AND TRIPLE JUMPS PITS AND RUN-UPS



OWNER :	PROJECT :	DESIGN BY:	SUBMITTED BY:	RECOMMENDING APPROVAL:	APPROVED BY :	SHEET CONTENT :	SHEET NO :
 PHILIPPINE SPORTS COMMISSION RMSC, PABLO OCAMPO SR. ST, MALATE, MANILA	REHABILITATION AND UPGRADING OF PHILSPORTS TRACK OVAL LOCATION: MERALCO AVENUE, PASIG, 1600 METRO MANILA	DRAWN BY:	ENGR. PEDRO I. PINEDA JR. HEAD ENGINEERING UNIT	DIR. MERLITA R. IBAY EXECUTIVE DIRECTOR	HON. WILLIAM I. RAMIREZ PSC CHAIRMAN	AS SHOWN	S1
		CHECK BY:					
		DATE:					

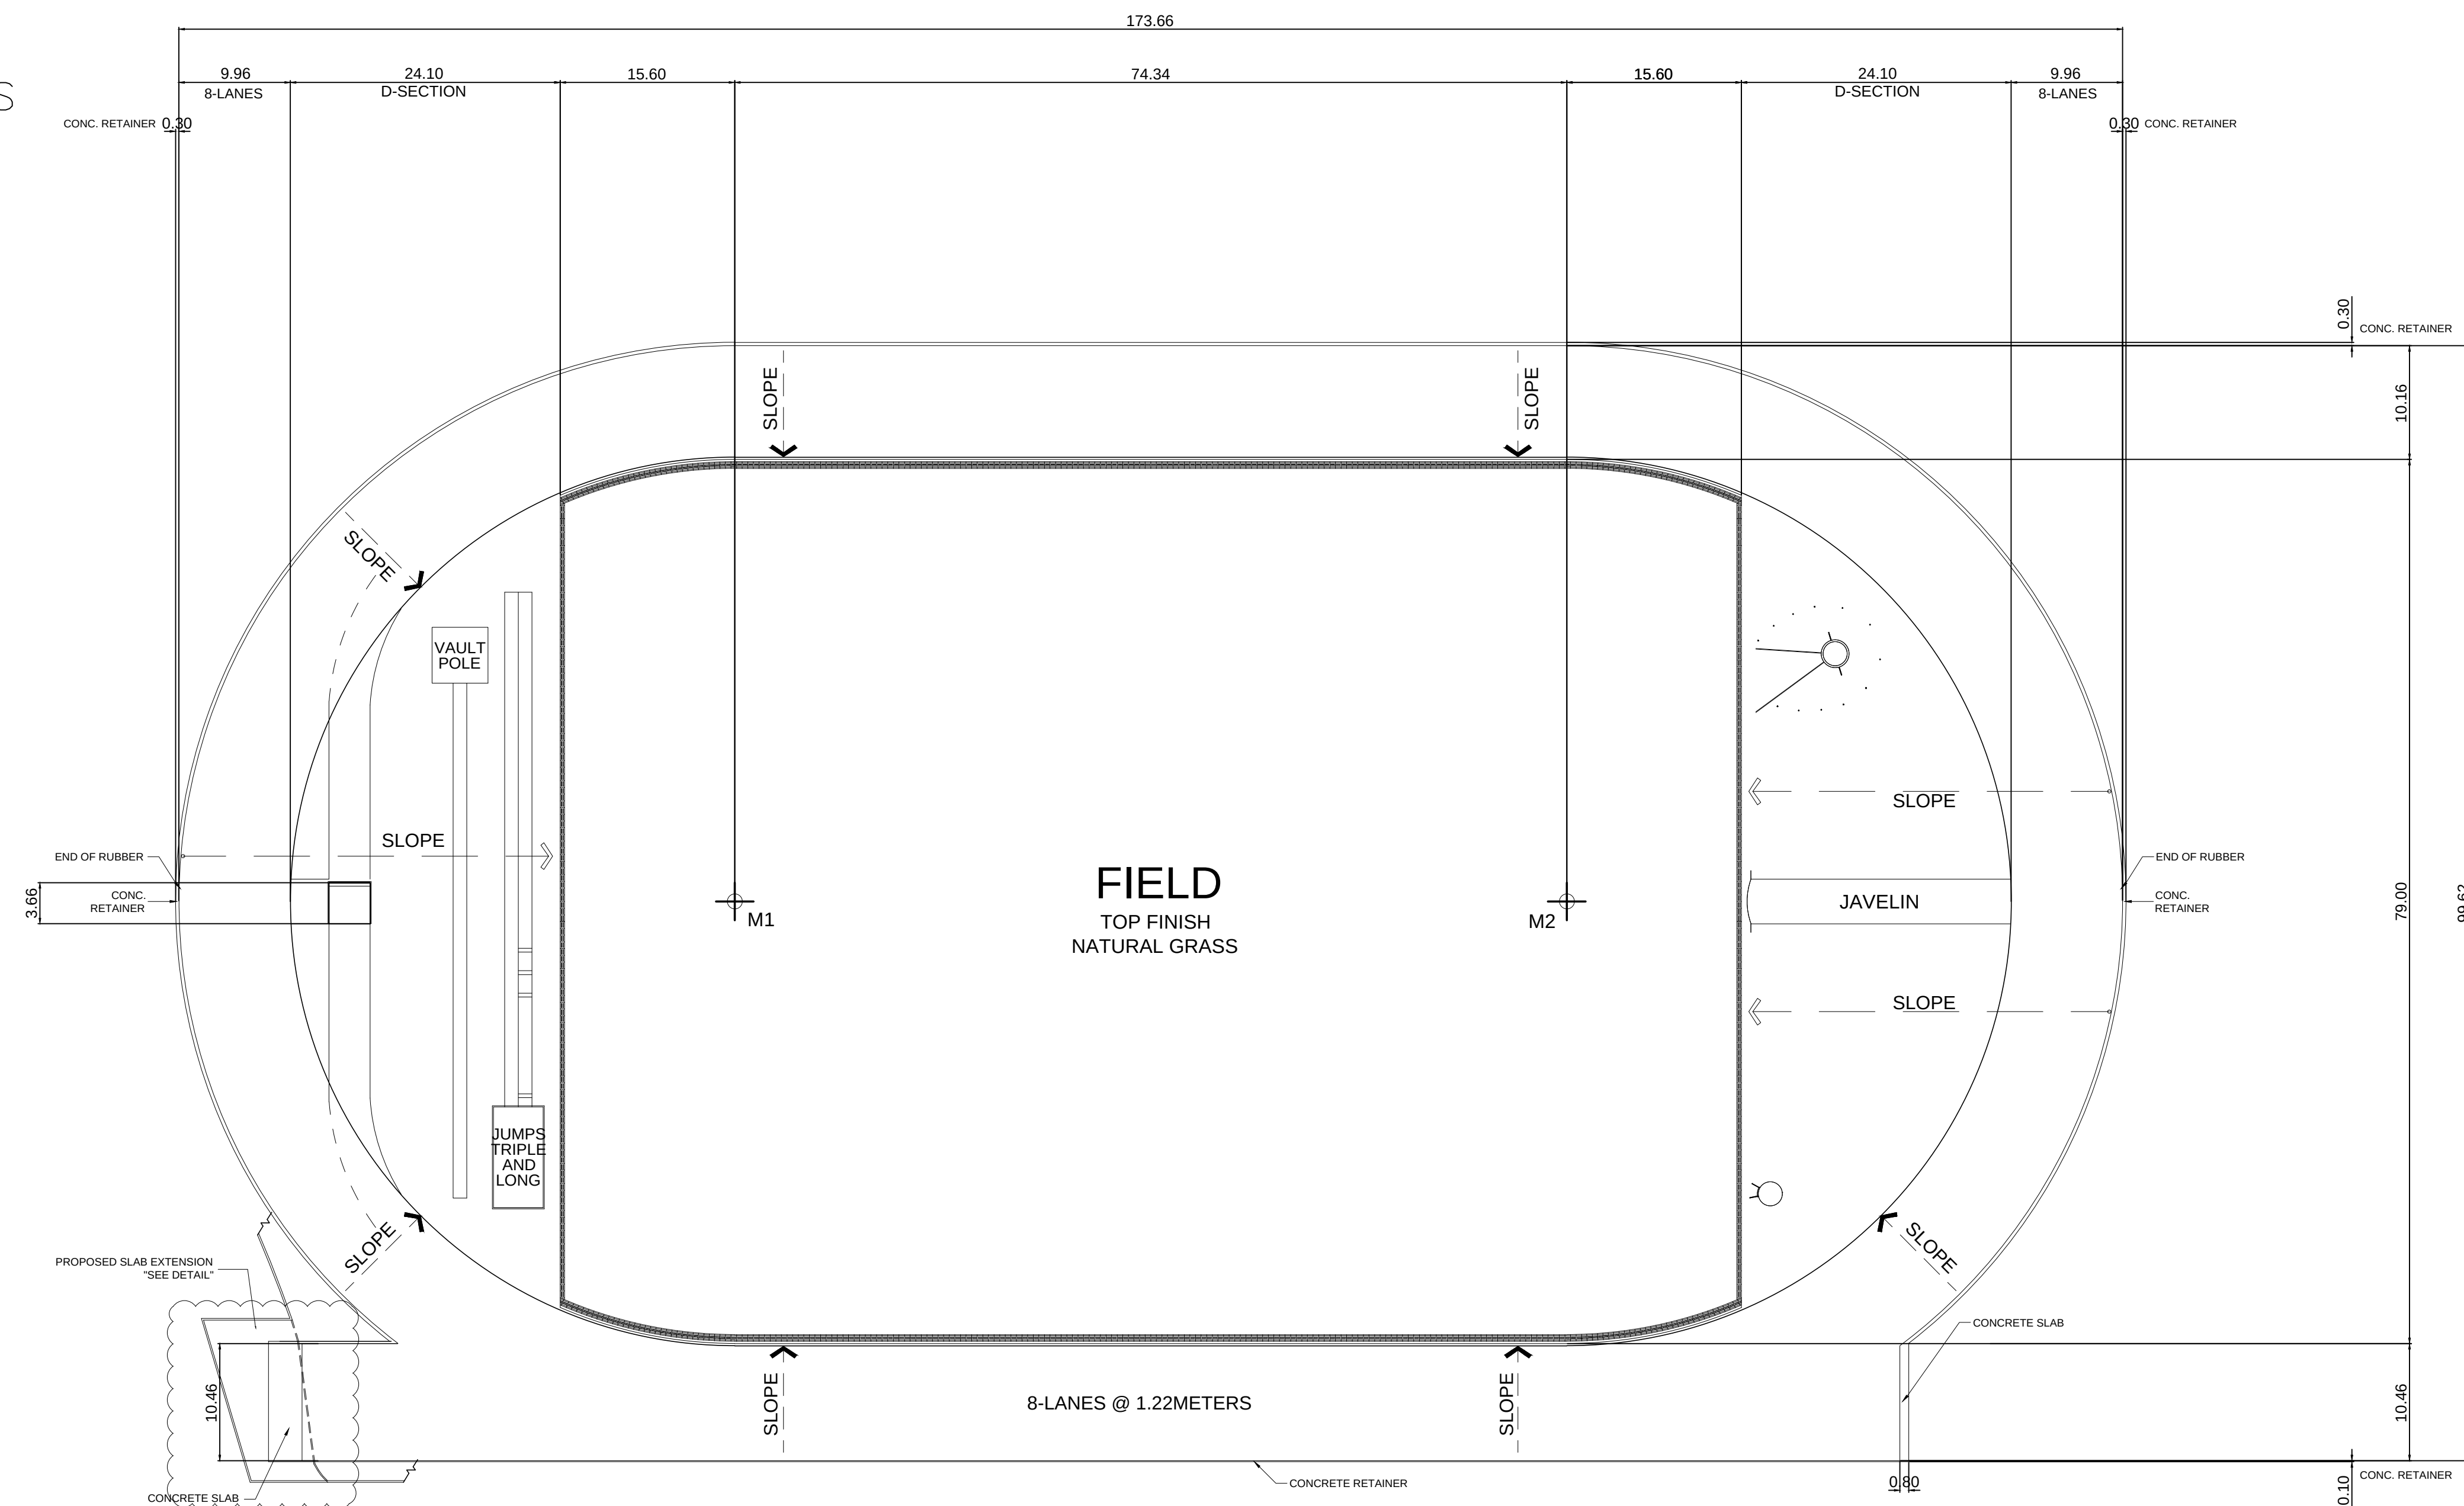

OWNER :	PROJECT :	DESIGN BY:	SUBMITTED BY:	RECOMMENDING APPROVAL:	APPROVED BY :	SHEET CONTENT :	SHEET NO :
 PHILIPPINE SPORTS COMMISSION RMSC, PABLO OCAMPO SR. ST, MALATE, MANILA	REHABILITATION AND UPGRADING OF PHILSPORTS TRACK OVAL	DRAWN BY:	ENGR. PEDRO I. PINEDA JR. HEAD ENGINEERING UNIT	DIR. MERLITA R. IBAY EXECUTIVE DIRECTOR	HON. WILLIAM I. RAMIREZ PSC CHAIRMAN	AS SHOWN	S2
		CHECK BY:					
	LOCATION: MERALCO AVENUE, PASIG, 1600 METRO MANILA	DATE:					




OWNER :	PROJECT :	DESIGN BY:	SUBMITTED BY:	RECOMMENDING APPROVAL:	APPROVED BY :	SHEET CONTENT :	SHEET NO :
 PHILIPPINE SPORTS COMMISSION RMSC, PABLO OCAMPO SR. ST, MALATE, MANILA	REHABILITATION AND UPGRADING OF PHILSPORTS TRACK OVAL	DRAWN BY:	ENGR. PEDRO I. PINEDA JR. HEAD ENGINEERING UNIT	DIR. MERLITA R. IBAY EXECUTIVE DIRECTOR	HON. WILLIAM I. RAMIREZ PSC CHAIRMAN	AS SHOWN	S3
		CHECK BY:					
	LOCATION: MERALCO AVENUE, PASIG, 1600 METRO MANILA	DATE:					

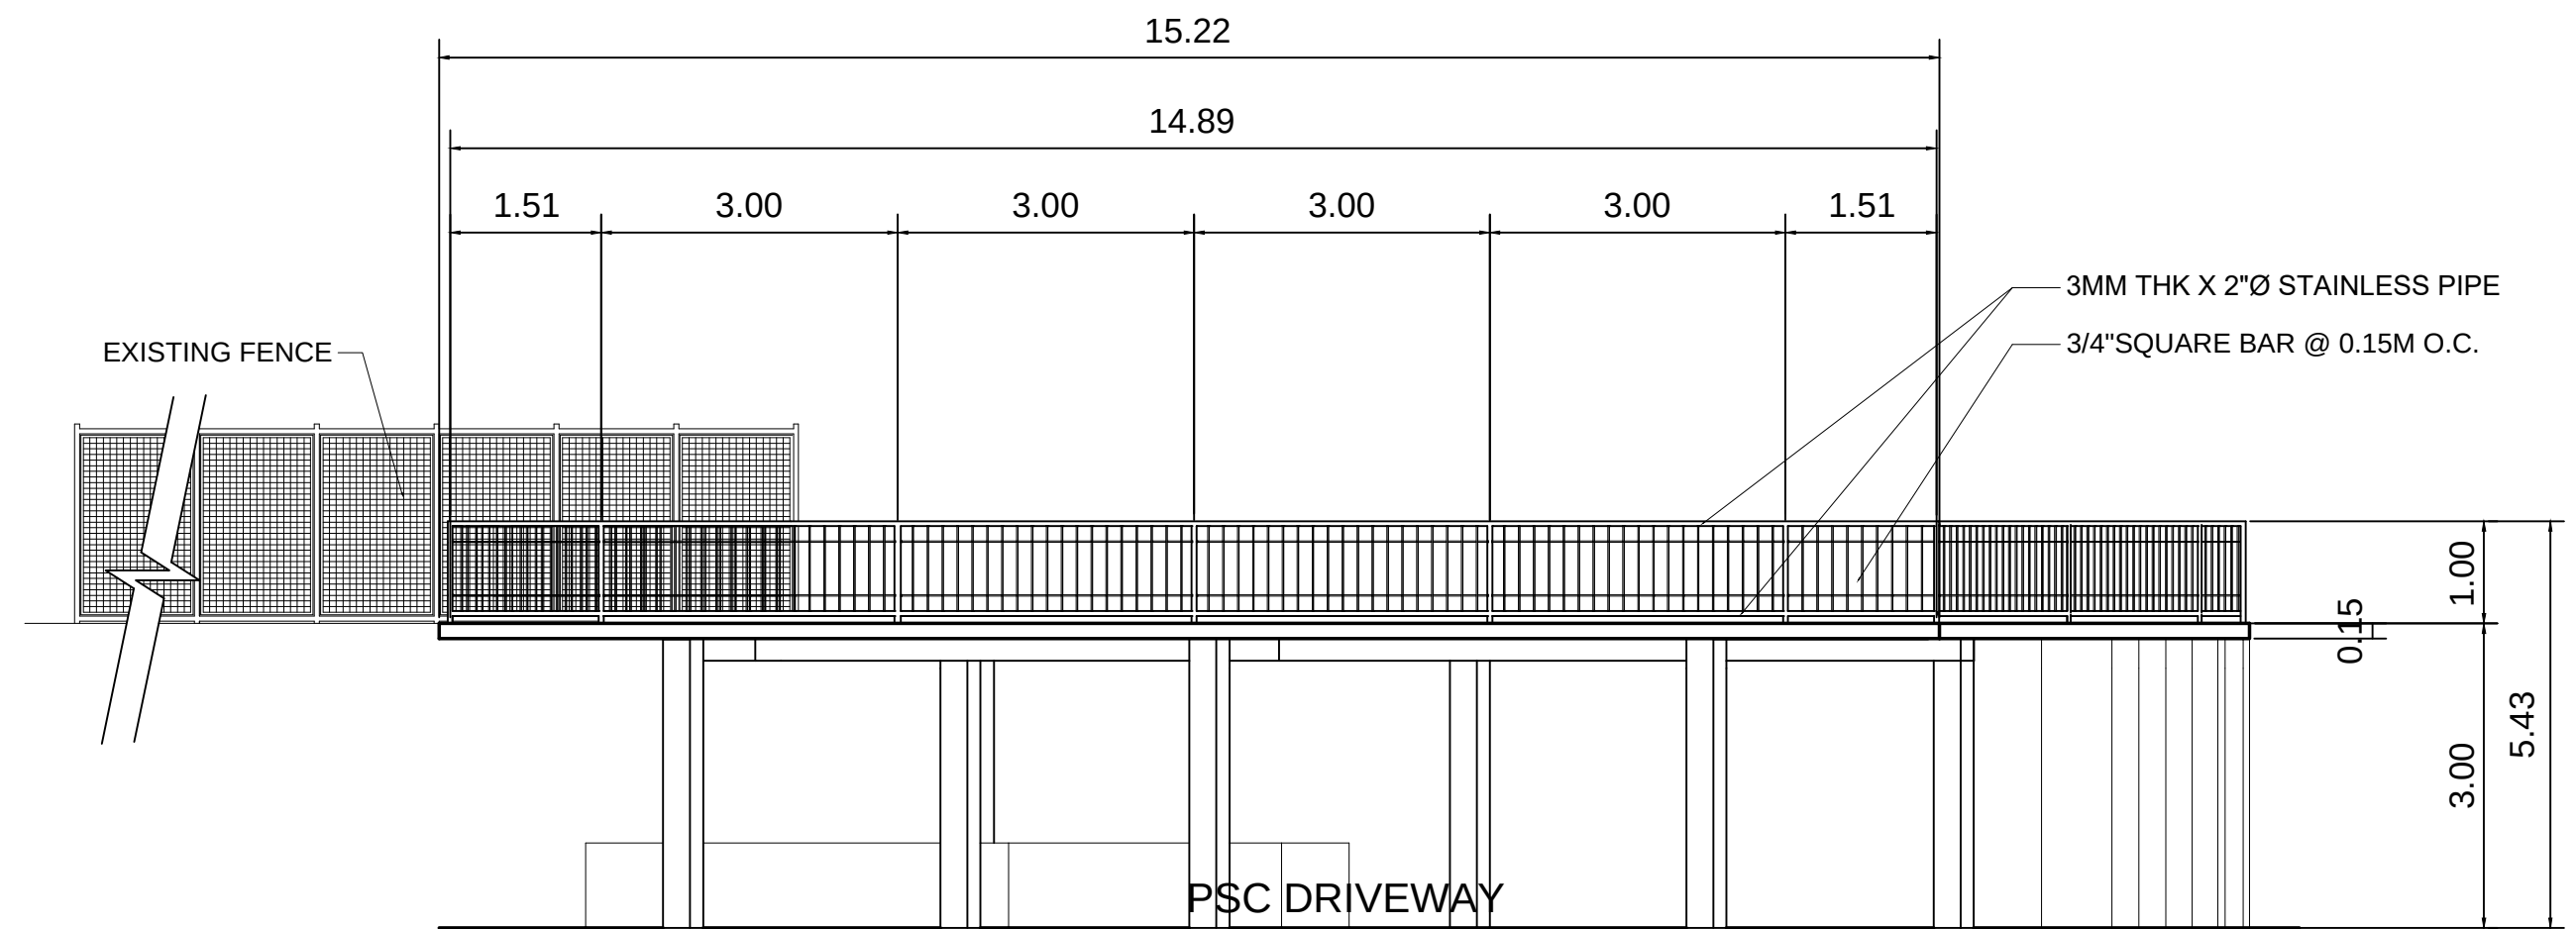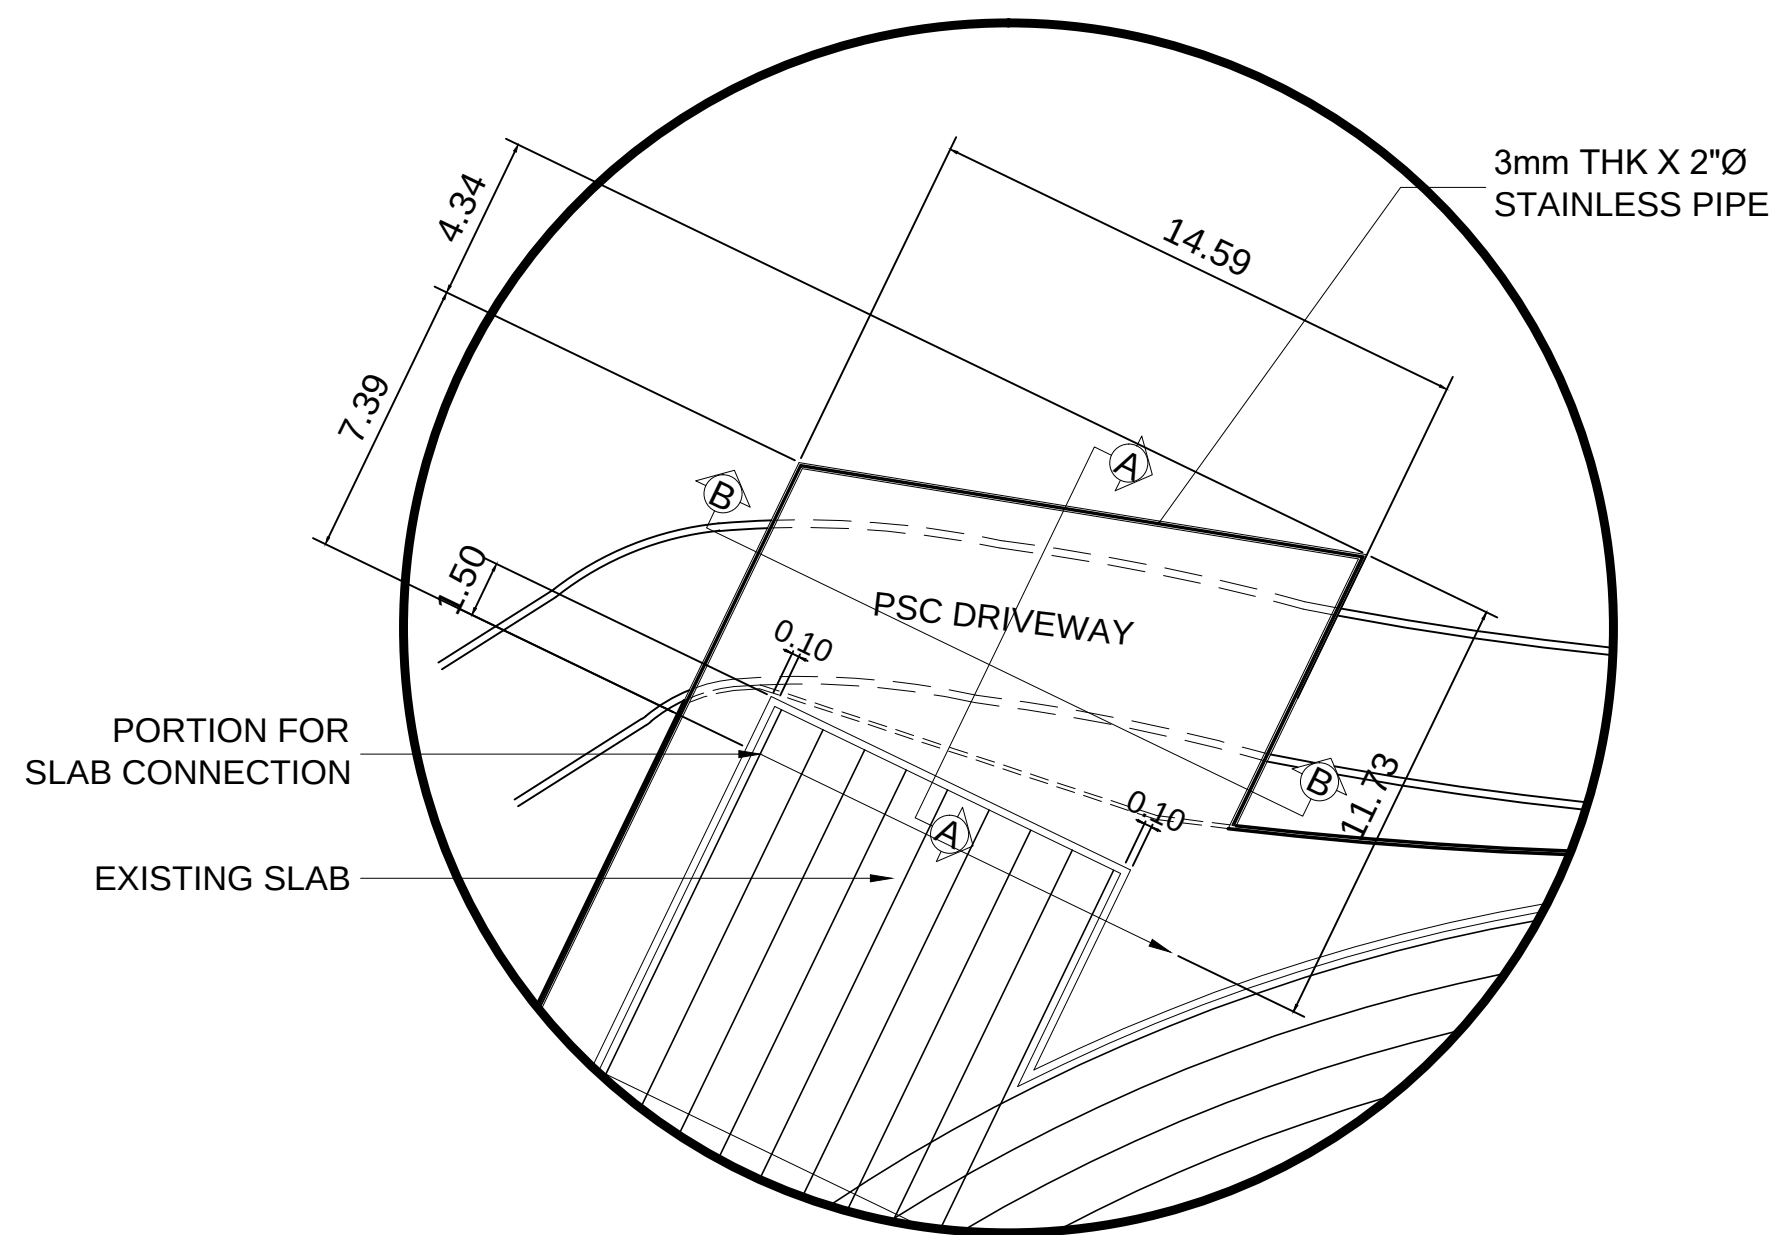


NORTH ELEVATION

NOTE:
TOTAL LENGTH OF STAINLESS RAILINGS = 100M

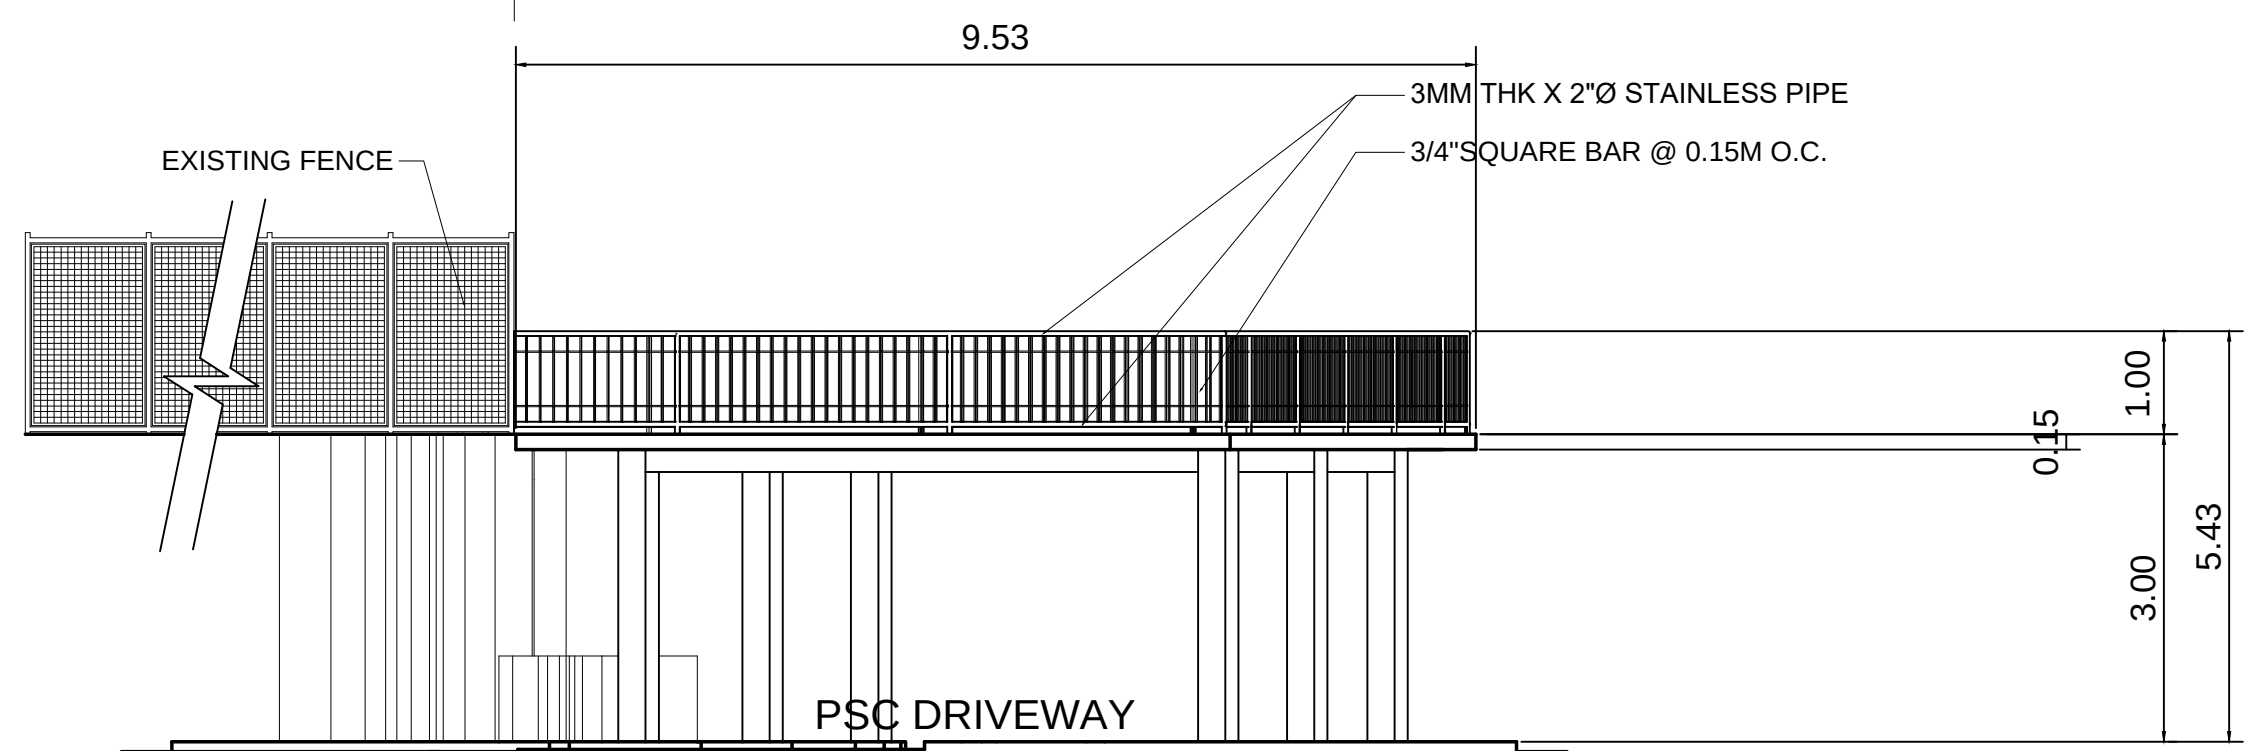

EAST ELEVATION



NOTE:
TOTAL LENGTH OF STAINLESS RAILINGS = 100M

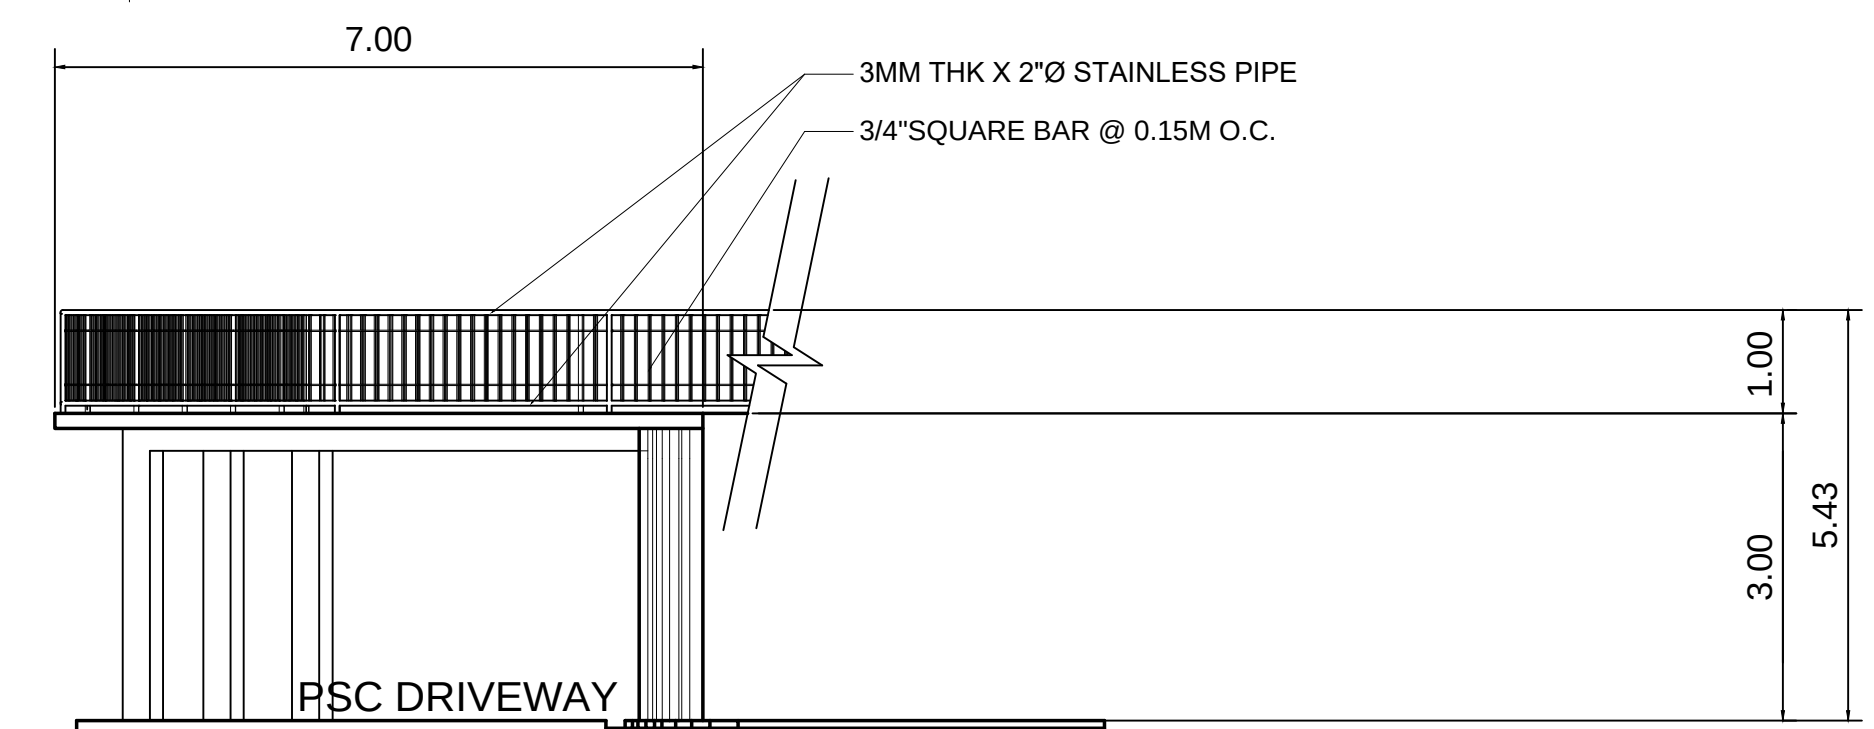

WEST ELEVATION

NOTE:
TOTAL LENGTH OF STAINLESS RAILINGS = 100M


OWNER :	PROJECT :	DESIGN BY:	SUBMITTED BY:	RECOMMENDING APPROVAL:	APPROVED BY :	SHEET CONTENT :	SHEET NO :
 PHILIPPINE SPORTS COMMISSION RMSC, PABLO OCAMPO SR. ST, MALATE, MANILA	REHABILITATION AND UPGRADING OF PHILSPORTS TRACK OVAL LOCATION: MERALCO AVENUE, PASIG, 1600 METRO MANILA	DRAWN BY:	ENGR. PEDRO I. PINEDA JR. HEAD ENGINEERING UNIT	DIR. MERLITA R. IBAY EXECUTIVE DIRECTOR	HON. WILLIAM I. RAMIREZ PSC CHAIRMAN	AS SHOWN	S4
		CHECK BY:					
		DATE:					

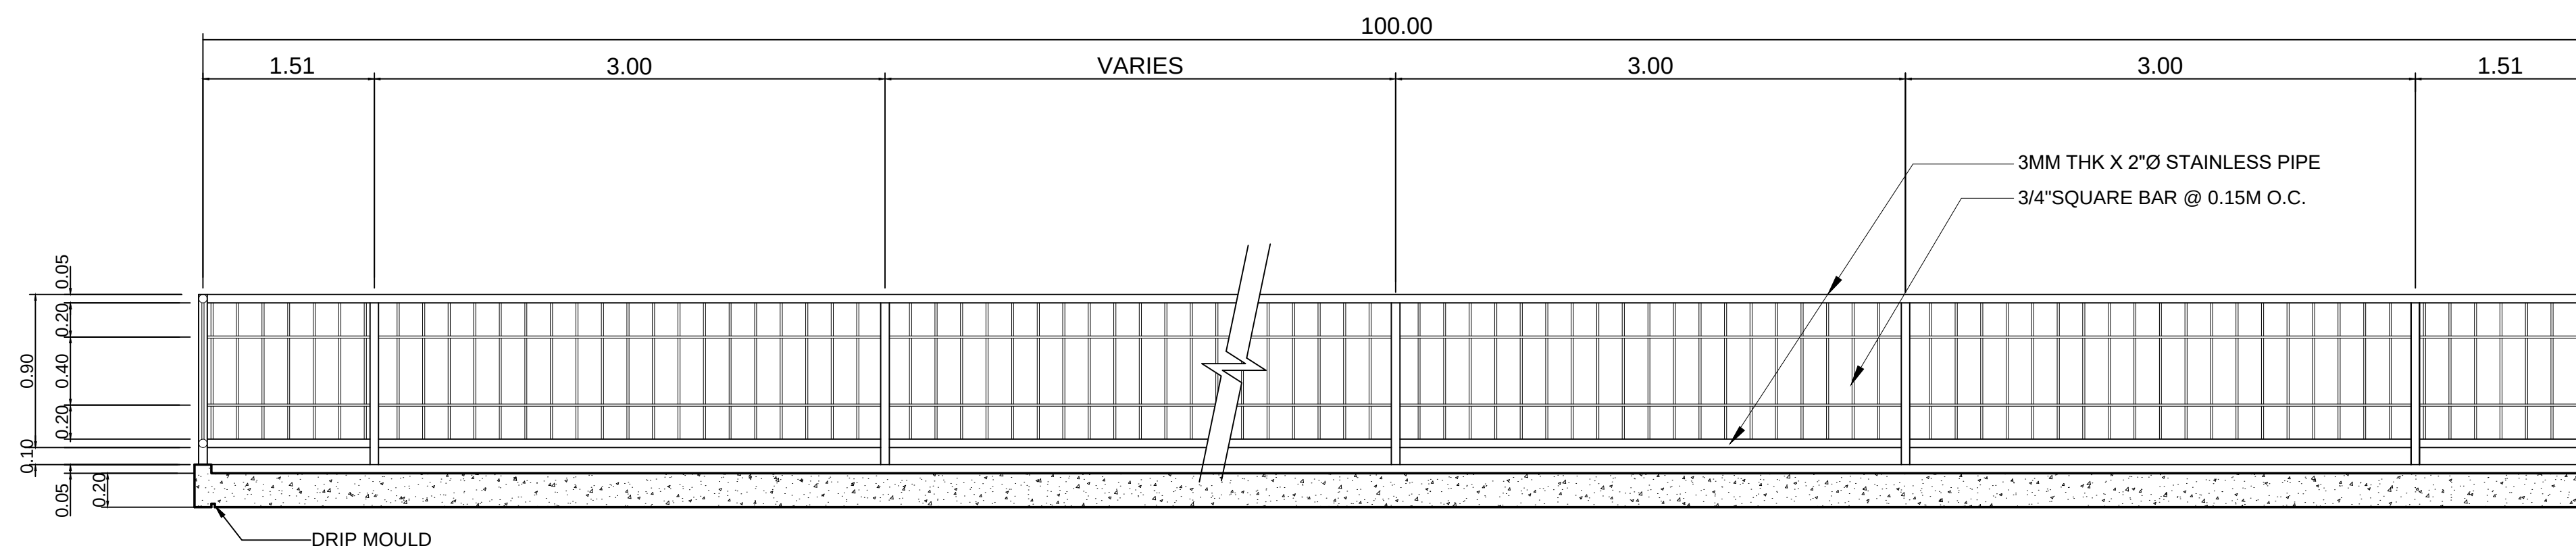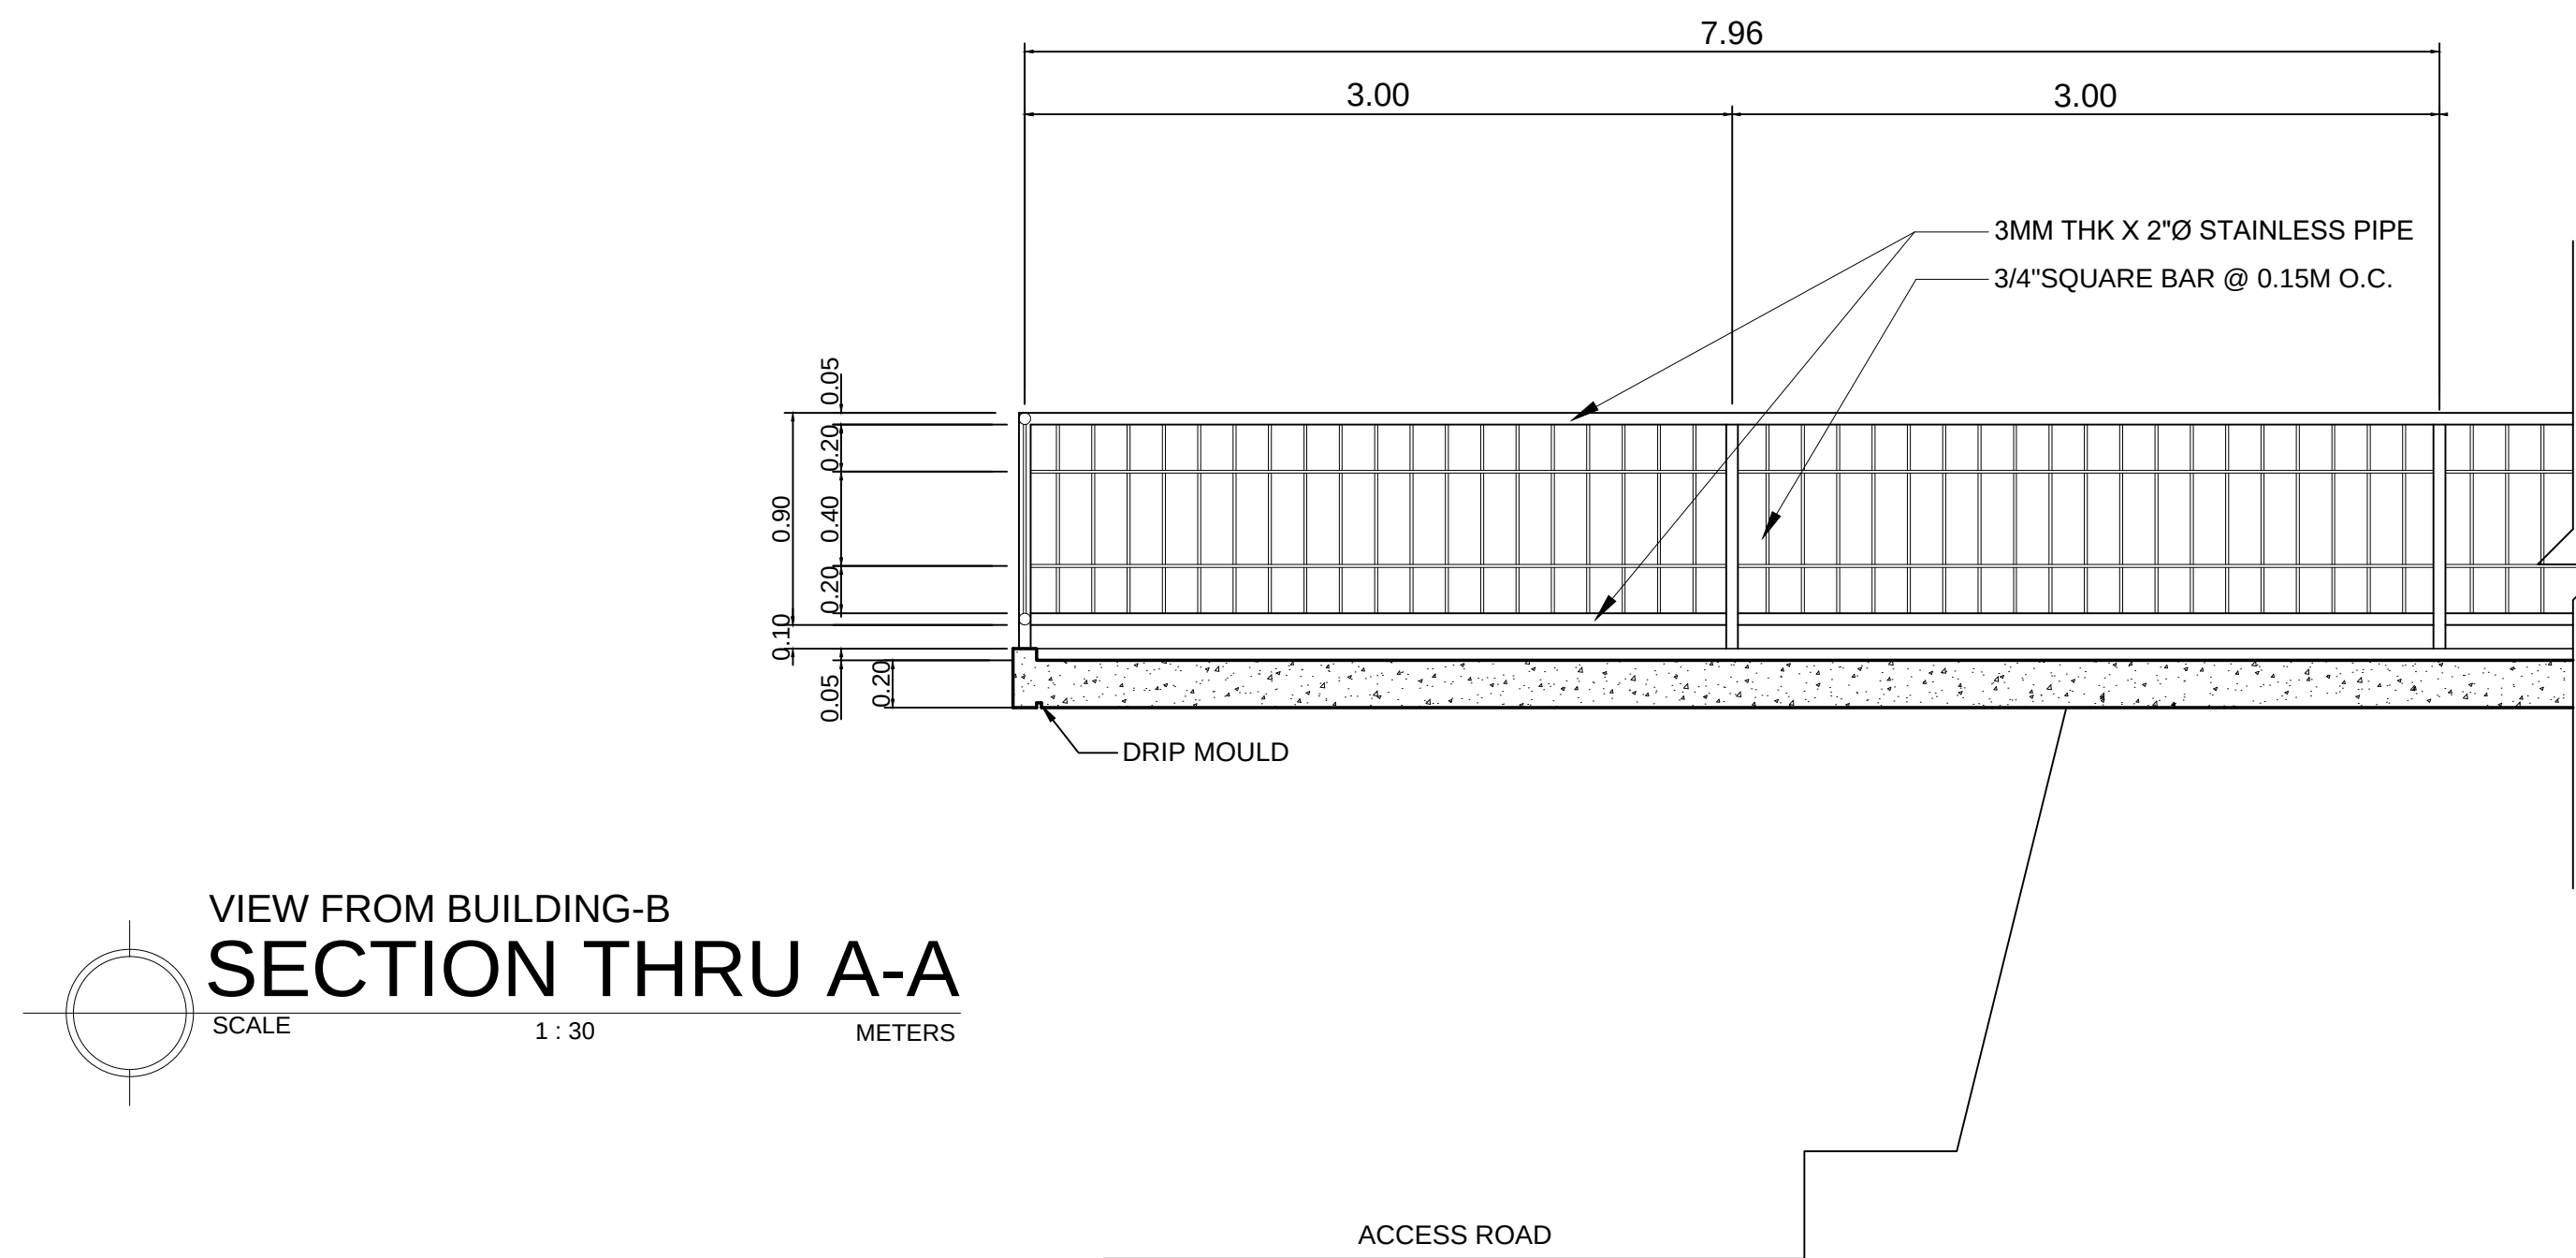


NOTE:

- TOTAL LENGTH OF STAINLESS RAILINGS IS 100 METERS.
- ALL SPAN OF POST IN RAILING IS 3.00 METERS EXCEPT END PORTION OF RAILING.



OWNER :	PROJECT :	DESIGN BY:	SUBMITTED BY:	RECOMMENDING APPROVAL:	APPROVED BY :	SHEET CONTENT :	SHEET NO :
 PHILIPPINE SPORTS COMMISSION RMSC, PABLO OCAMPO SR. ST, MALATE, MANILA	REHABILITATION AND UPGRADING OF PHILSPORTS TRACK OVAL LOCATION: MERALCO AVENUE, PASIG, 1600 METRO MANILA	DRAWN BY:	ENGR. PEDRO I. PINEDA JR. HEAD ENGINEERING UNIT	DIR. MERLITA R. IBAY EXECUTIVE DIRECTOR	HON. WILLIAM I. RAMIREZ PSC CHAIRMAN	AS SHOWN	S5
		CHECK BY:					
		DATE:					

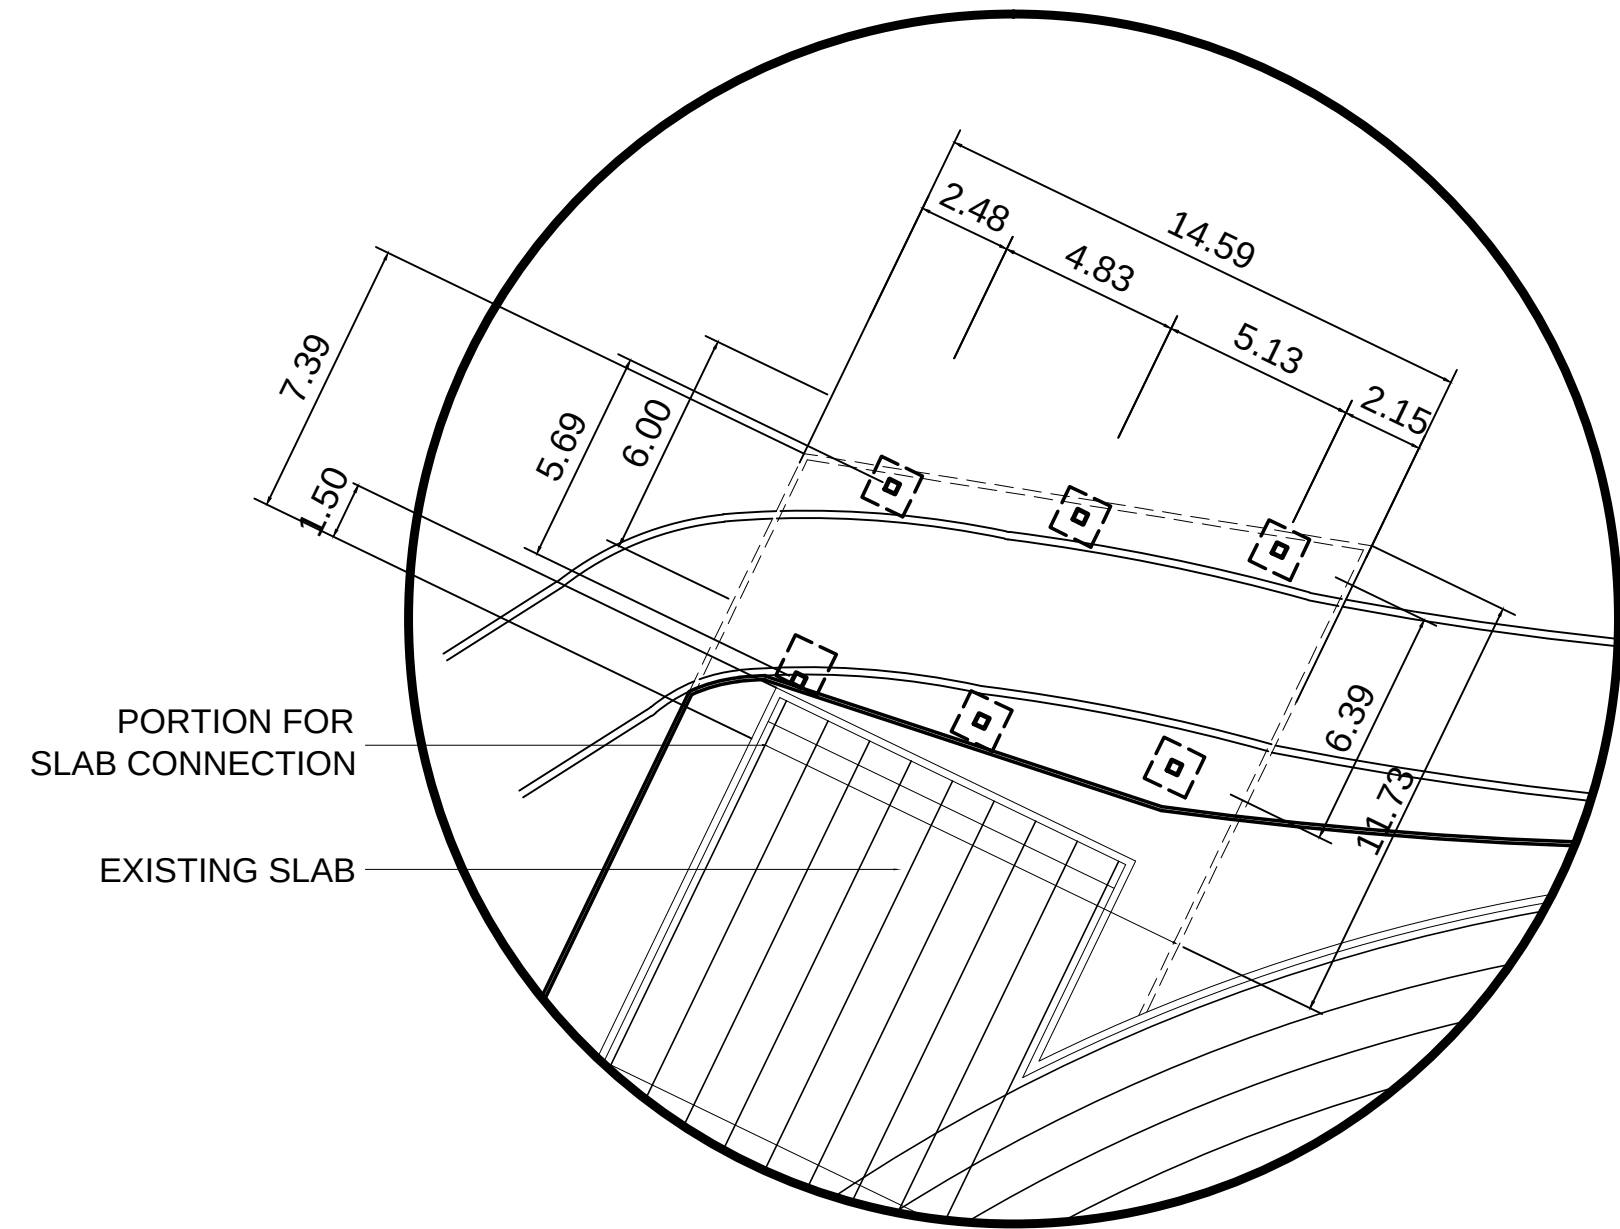


FOUNDATION PLAN
SCALE 1 : 200 METERS

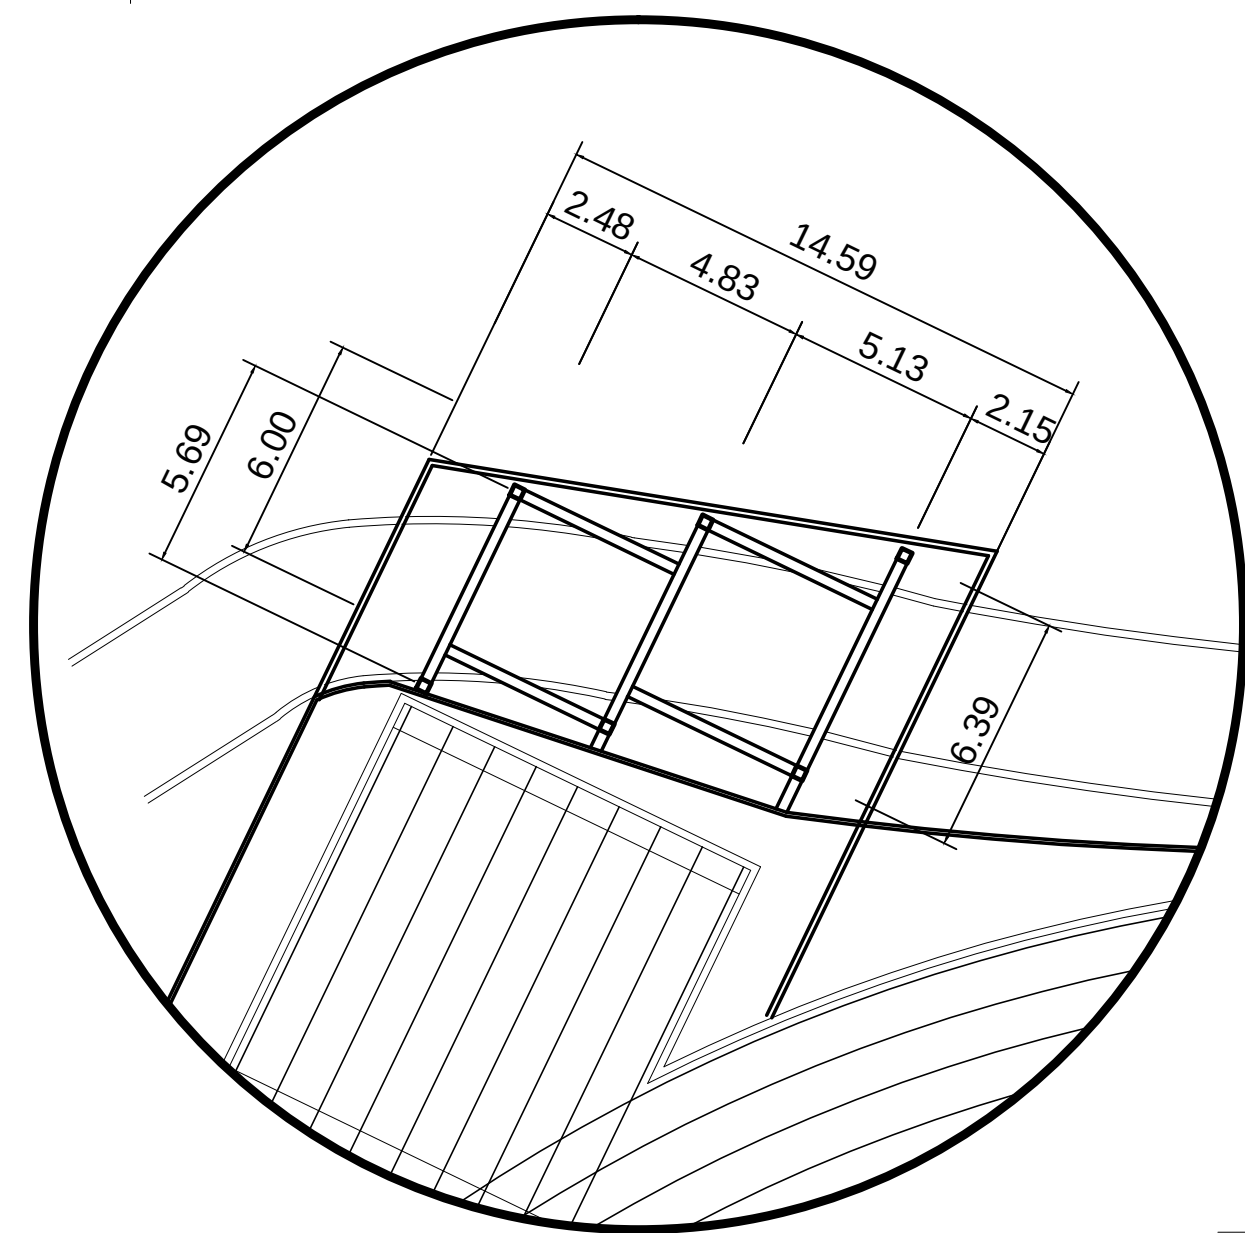


FRAMING PLAN
SCALE 1 : 200 METERS

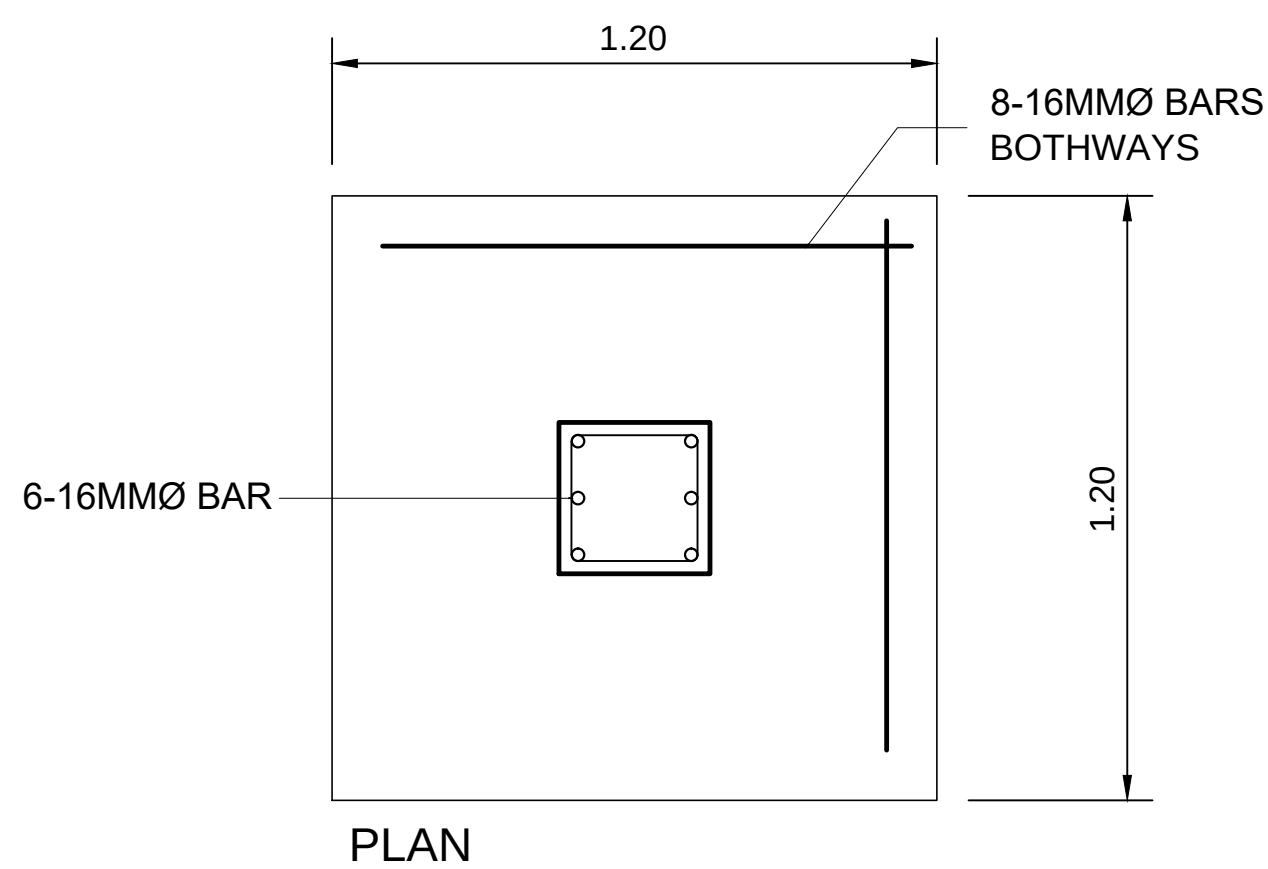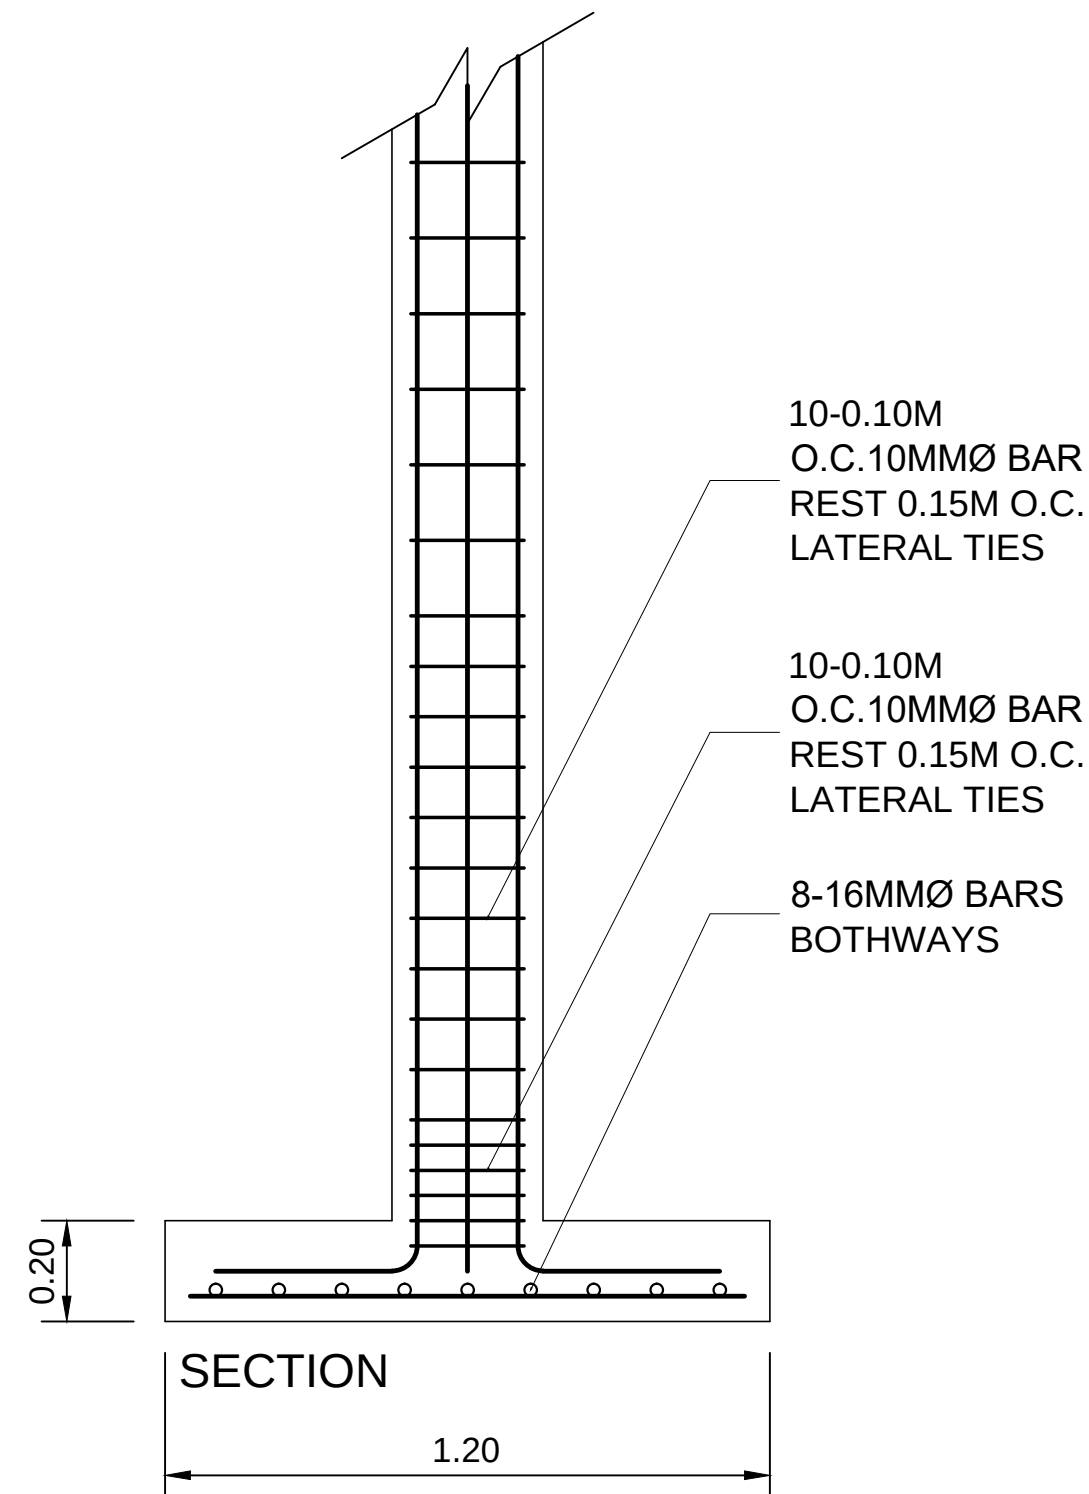

DETAIL OF COLUMN FOOTING
SCALE 1 : 15 METERS

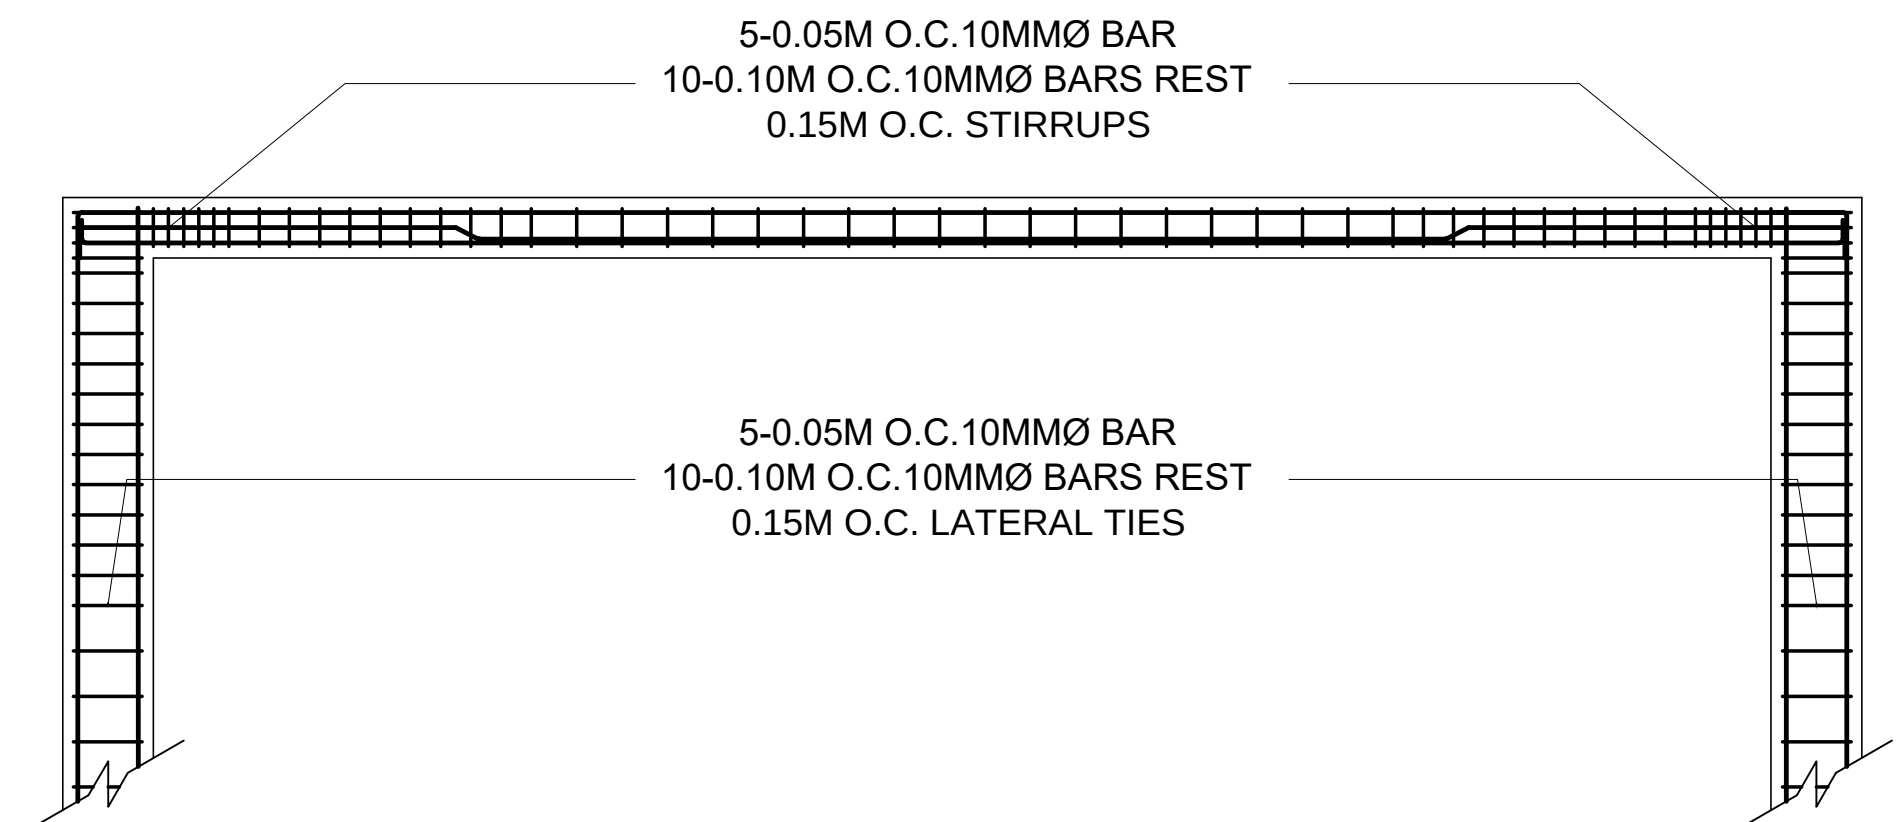

DETAIL OF BEAM
SCALE 1 : 25 METERS

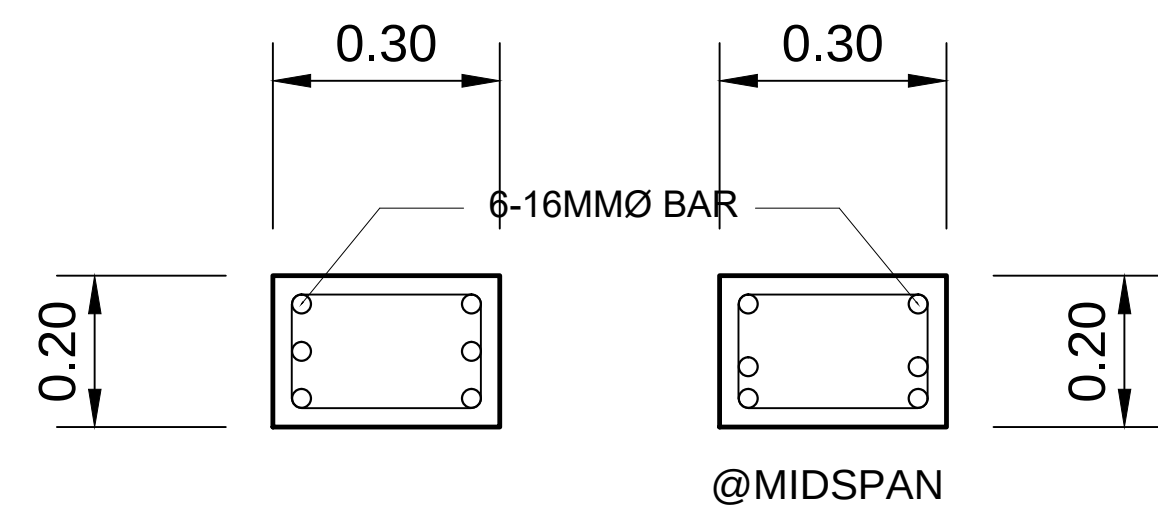

SECTION OF BEAM
SCALE 1 : 10 METERS

OWNER :	PROJECT :	DESIGN BY:	SUBMITTED BY:	RECOMMENDING APPROVAL:	APPROVED BY :	SHEET CONTENT :	SHEET NO :
 PHILIPPINE SPORTS COMMISSION RMSC, PABLO OCAMPO SR. ST, MALATE, MANILA	REHABILITATION AND UPGRADING OF PHILSPORTS TRACK OVAL LOCATION: MERALCO AVENUE, PASIG, 1600 METRO MANILA	DRAWN BY:	ENGR. PEDRO I. PINEDA JR. HEAD ENGINEERING UNIT	DIR. MERLITA R. IBAY EXECUTIVE DIRECTOR	HON. WILLIAM I. RAMIREZ PSC CHAIRMAN	AS SHOWN	S6
		CHECK BY:					
		DATE:					