




PERSPECTIVE




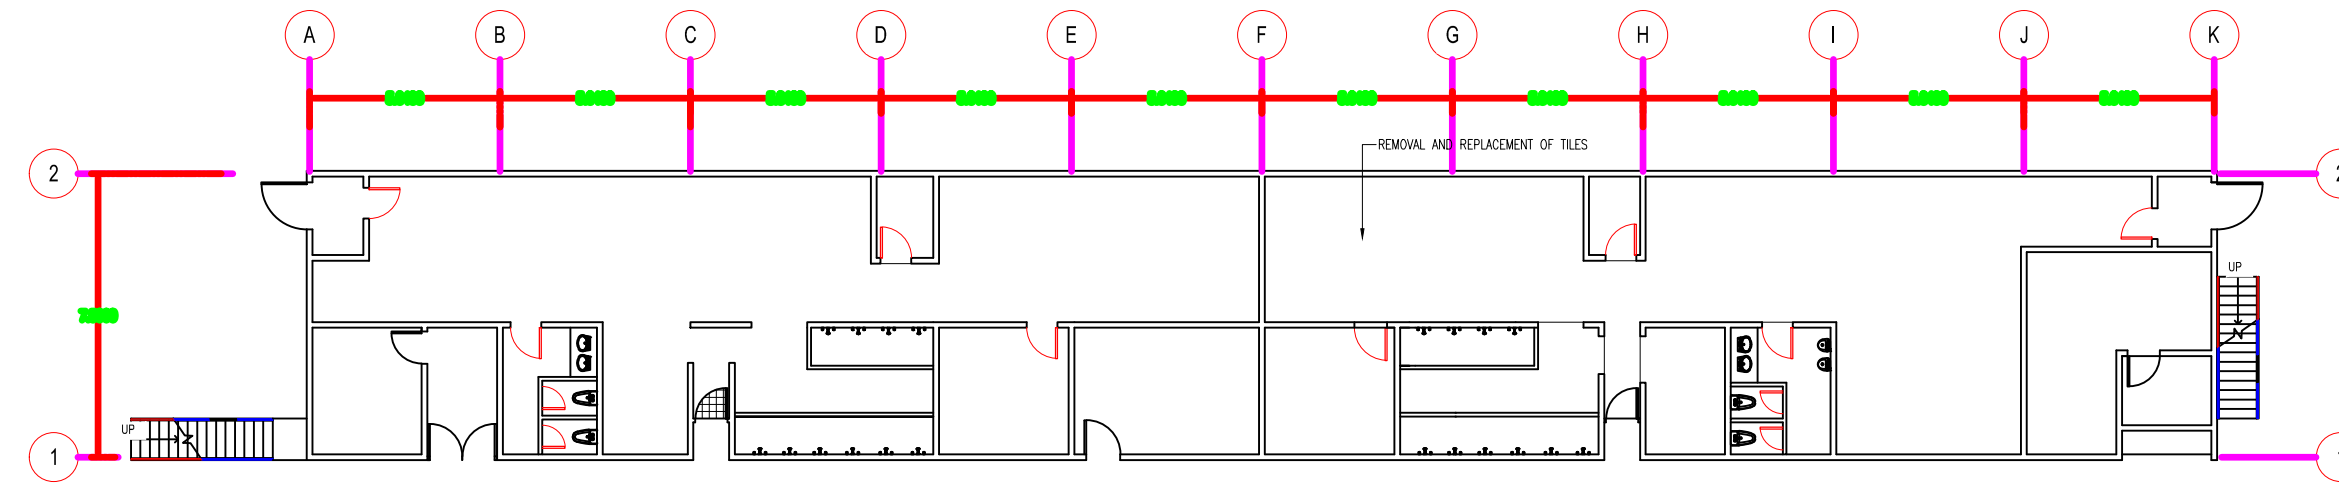
PERSPECTIVE




PERSPECTIVE

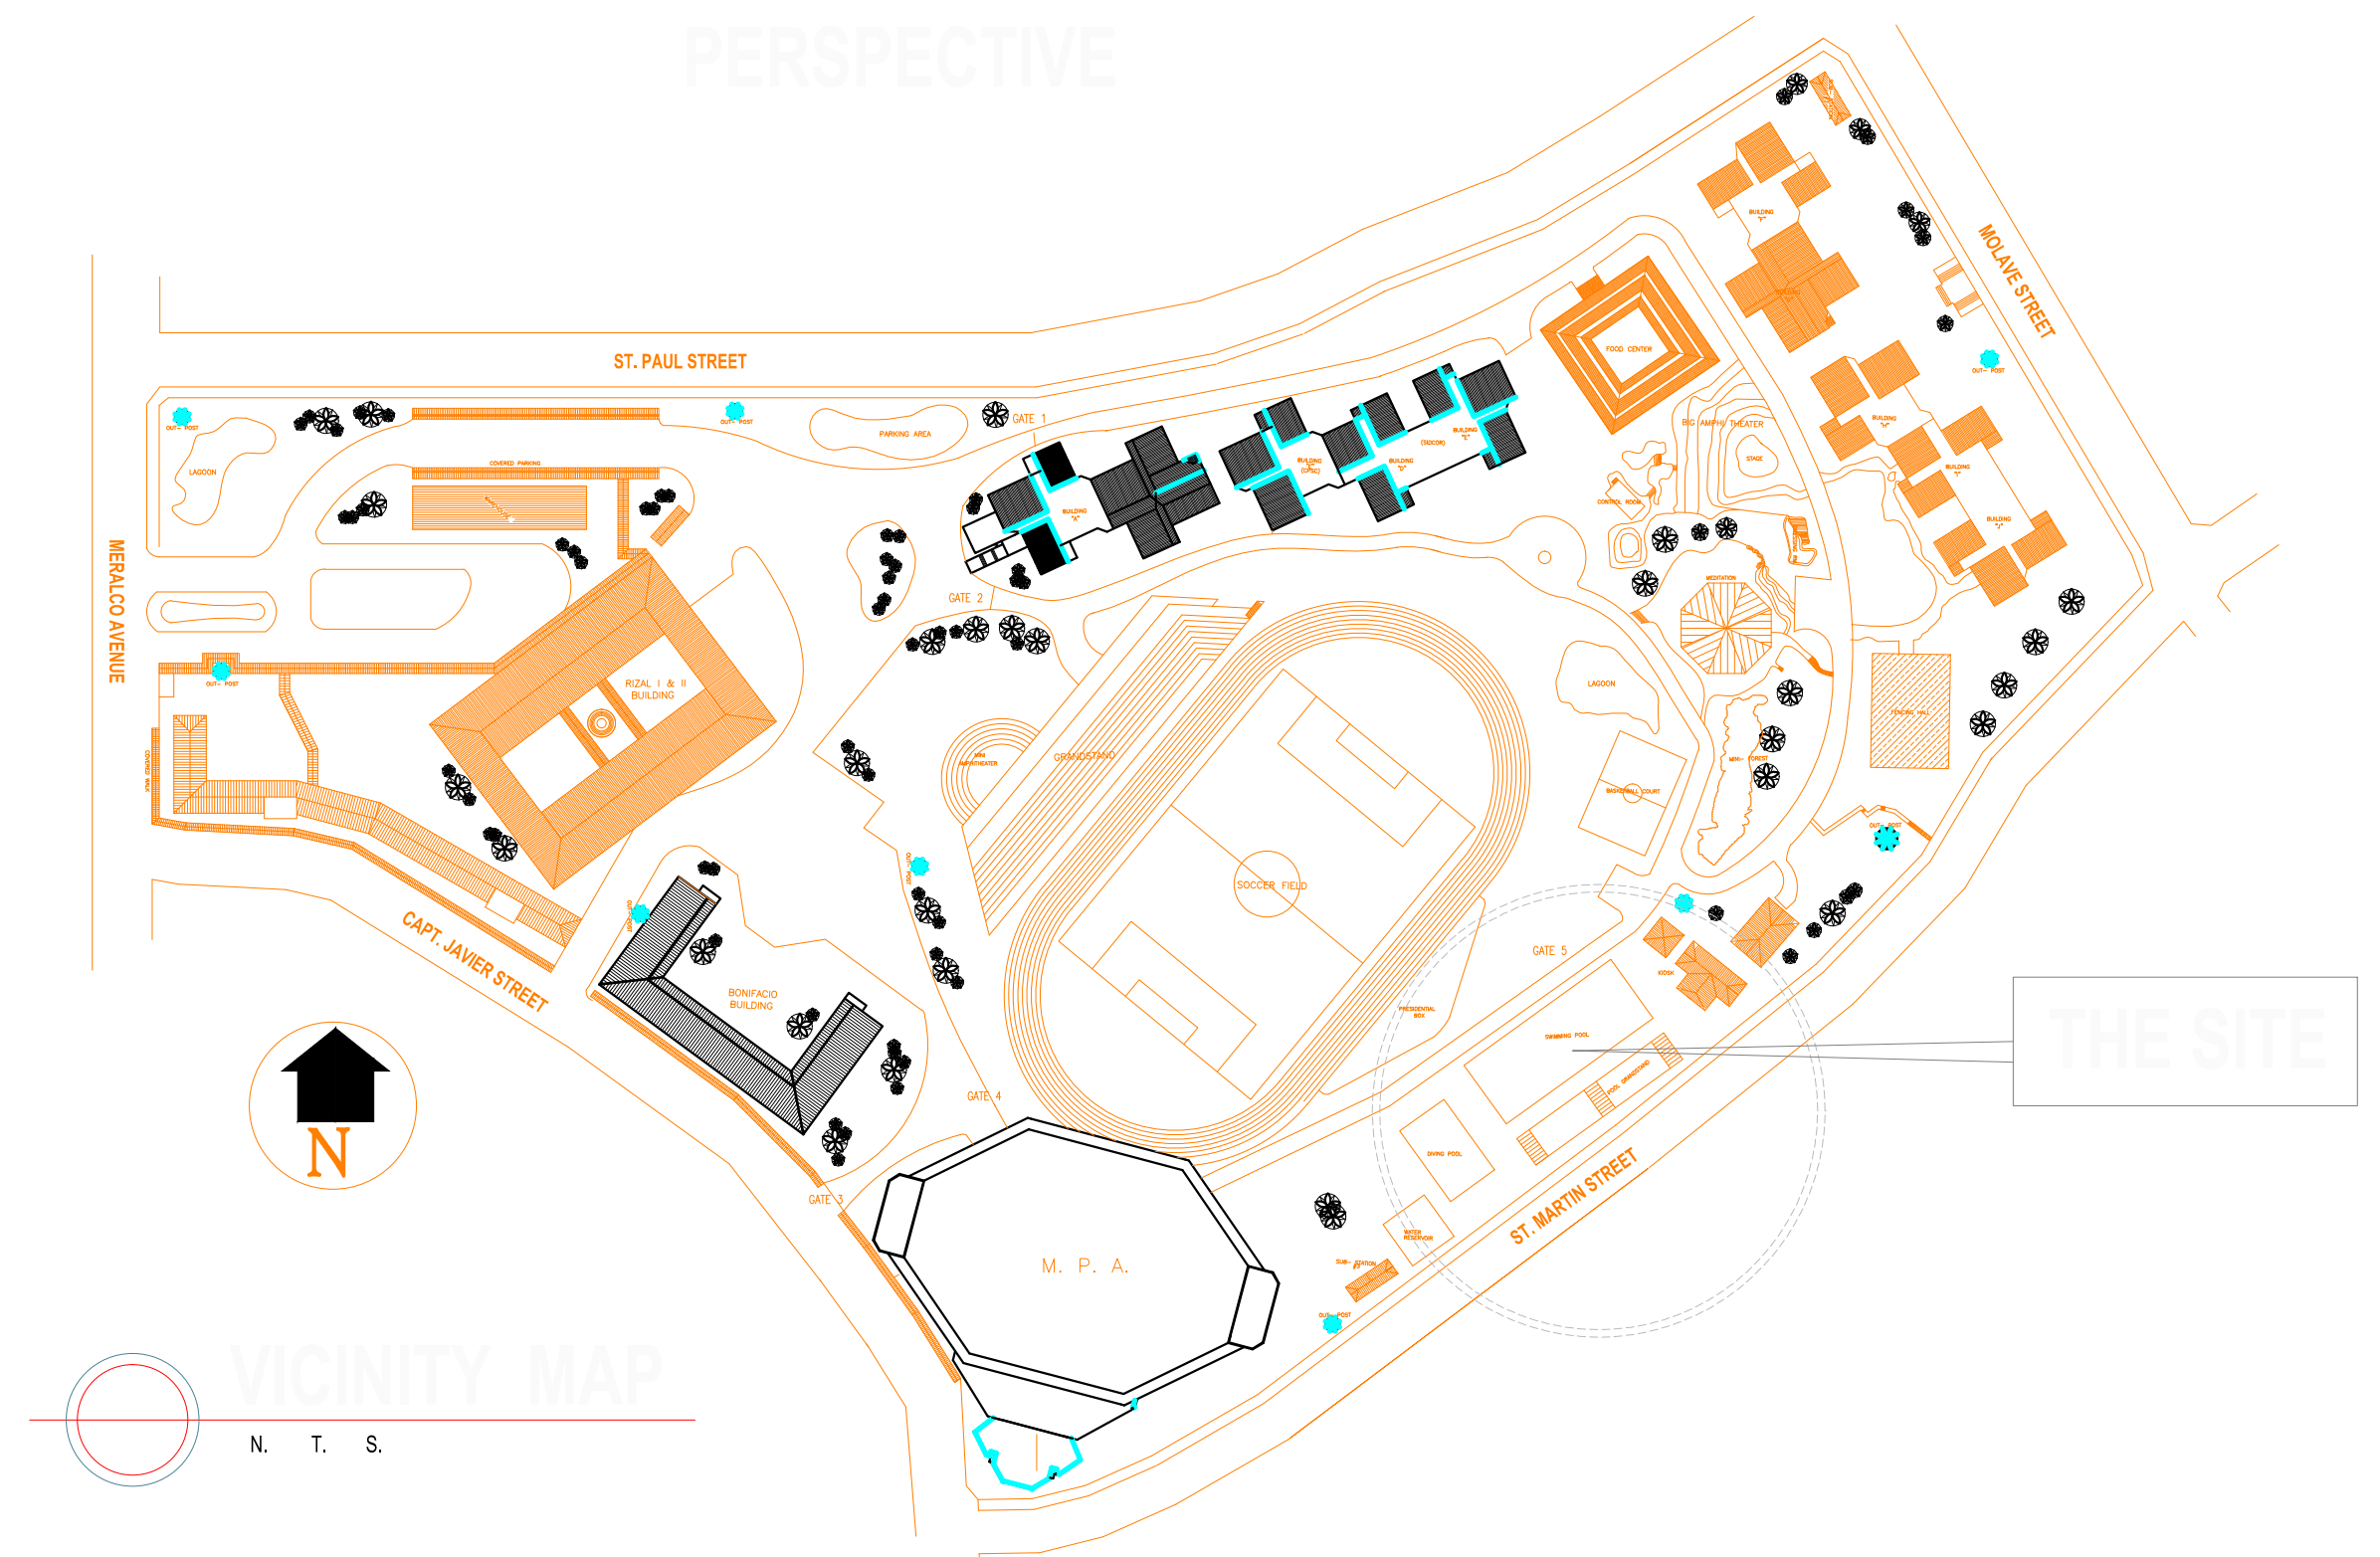


OWNER	PROJECT TITLE :	SUBMITTED BY :	RECOMMENDING APPROVAL :	APPROVED BY :	SHEET CONTENTS :	DESIGN BY :	SHEET NO :
 <b>PHILIPPINE SPORTS COMMISSION</b> <small>RMSG, PABLO OCAMPO SR. ST., MALATE, MANILA</small>	<b>UPGRADING OF SWIMMING POOL, DIVING POOL, AND CONSTRUCTION OF NEW BLEACHERS, WARM UP POOL AND JACUZZI</b> <small>LOCATION: PHILSPORTS, ULTRA, MERALCO AVE., PASIG CITY</small>	<b>ENGR. PEDRO I. PINEDA JR.</b> <small>HEAD - ENGINEERING UNIT</small>	<b>DIR. MERLITA R. IBAY</b> <small>DEPUTY EXECUTIVE DIRECTOR</small>	<b>HON. WILLIAM I. RAMIREZ</b> <small>CHAIRMAN</small>	AS SHOWN	DRAWN BY : CHECKED BY : DATE : APPROVED BY :	<div style="border: 1px solid black; border-radius: 50%; width: 40px; height: 40px; display: flex; align-items: center; justify-content: center; margin: 0 auto;"> <div style="text-align: center;"> <p>A</p> <hr/> <p>1</p> </div> </div>




EXISTING GROUND FLOOR PLAN  
SCALE 1:100 MTS.


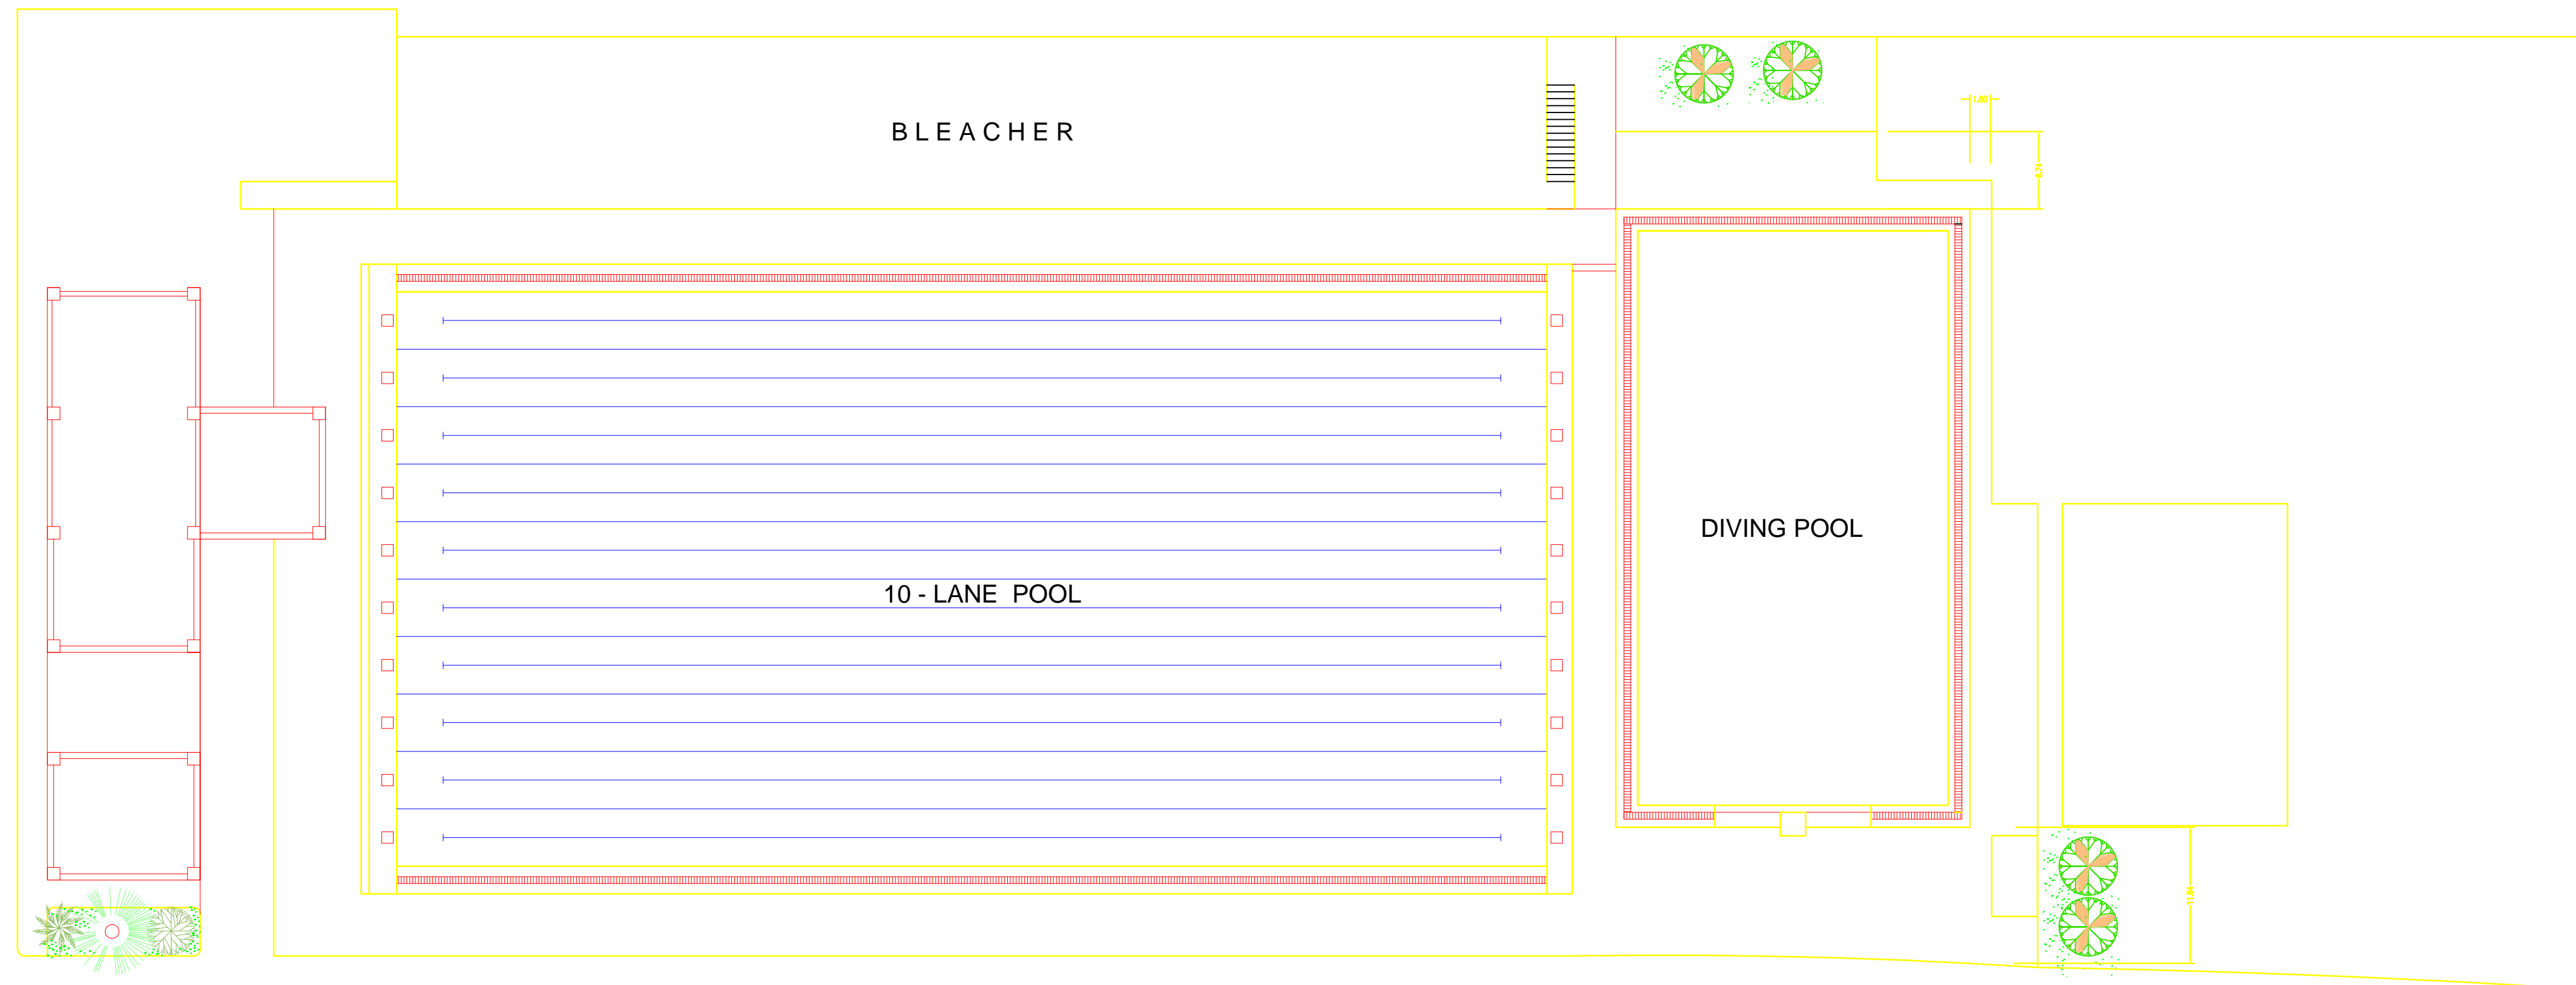


EXISTING BLEACHERS FLOOR PLAN  
SCALE 1:100 MTS.

OWNER	PROJECT TITLE :	SUBMITTED BY :	RECOMMENDING APPROVAL :	APPROVED BY :	SHEET CONTENTS :	DESIGN BY :	SHEET NO :
 <b>PHILIPPINE SPORTS COMMISSION</b> <small>RMSG, PABLO OCAMPO SR. ST., MALATE, MANILA</small>	<b>UPGRADING OF SWIMMING POOL, DIVING POOL, AND CONSTRUCTION OF NEW BLEACHERS, WARM UP POOL AND JACUZZI</b> <small>LOCATION: PHILSPORTS, ULTRA, MERALCO AVE., PASIG CITY</small>	<b>ENGR. PEDRO I. PINEDA JR.</b> <small>HEAD - ENGINEERING UNIT</small>	<b>DIR. MERLITA R. IBAY</b> <small>DEPUTY EXECUTIVE DIRECTOR</small>	<b>HON. WILLIAM I. RAMIREZ</b> <small>CHAIRMAN</small>	AS SHOWN	DRAWN BY : CHECKED BY : DATE : APPROVED BY :	<div style="border: 1px solid black; border-radius: 50%; width: 40px; height: 40px; display: flex; align-items: center; justify-content: center; margin: 0 auto;"> <div style="text-align: center;"> <p>A</p> <hr/> <p>2</p> </div> </div>

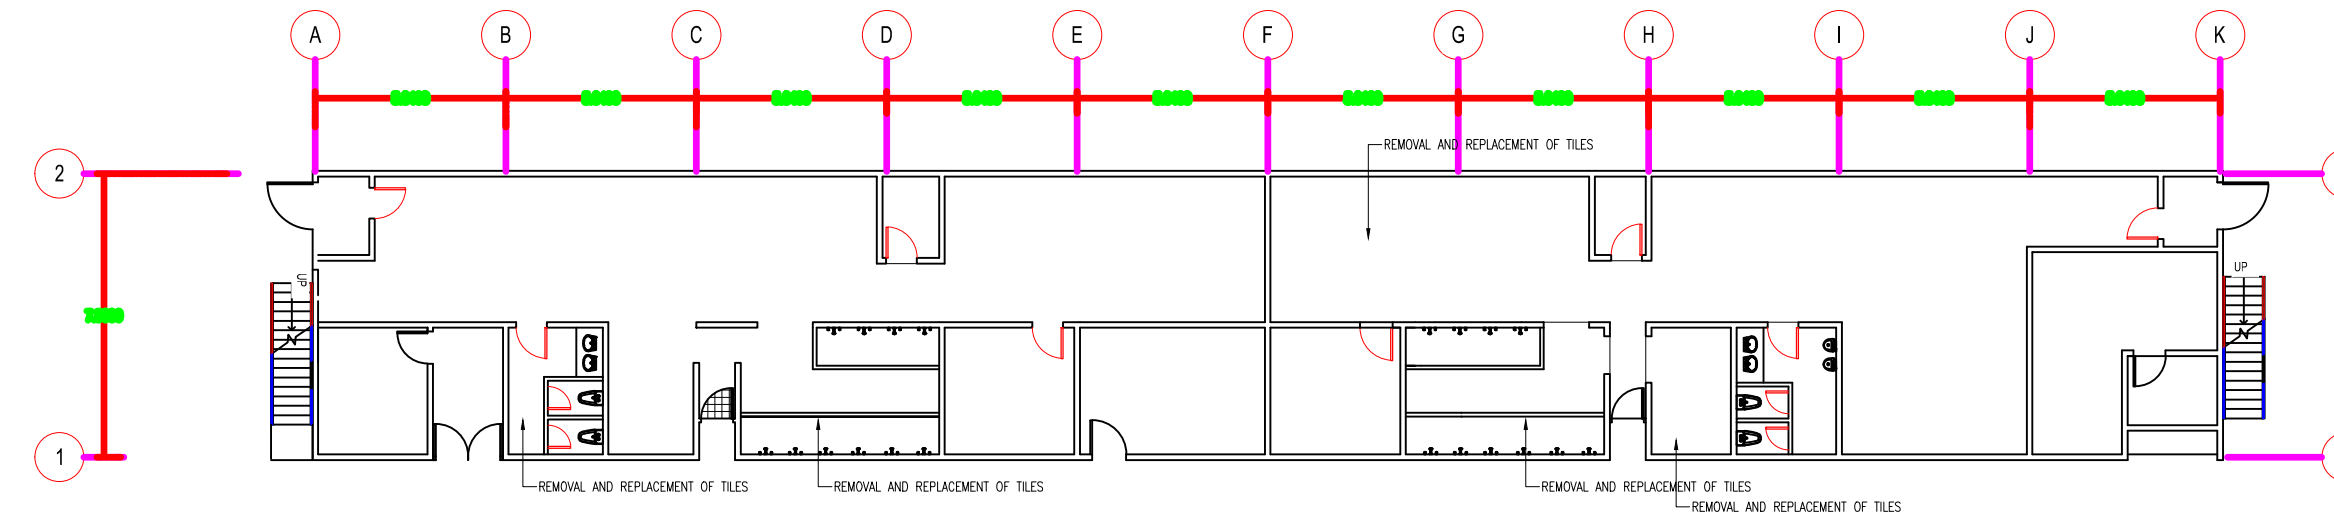


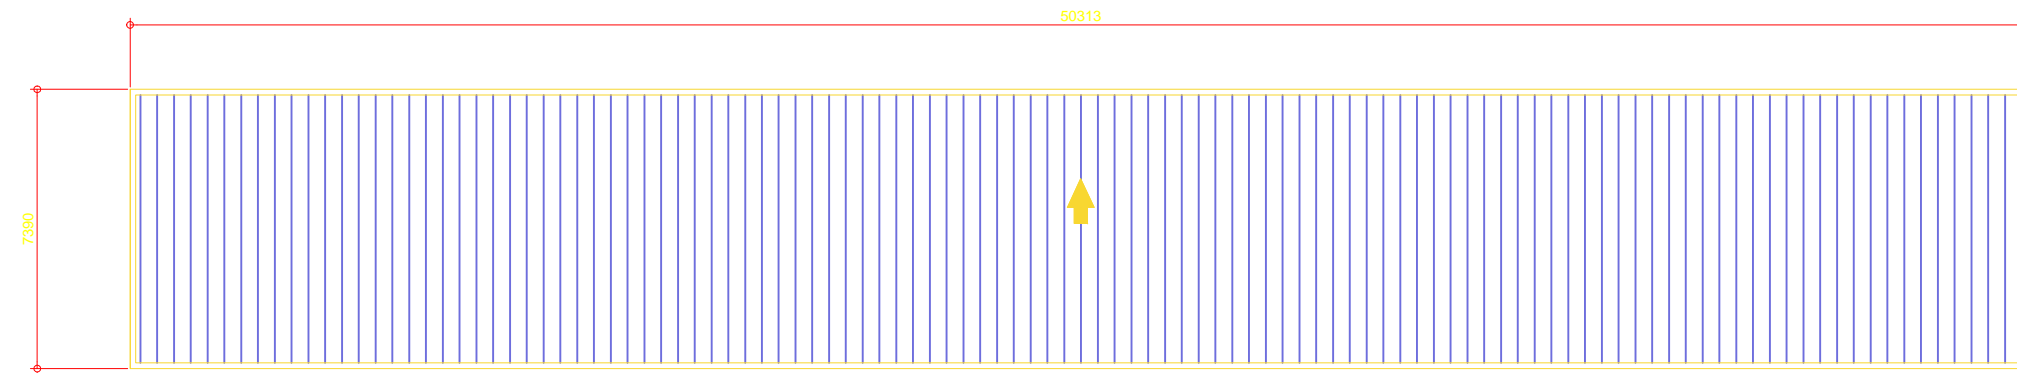
PROPOSED GROUND FLOOR PLAN  
SCALE 1:100 MTS.

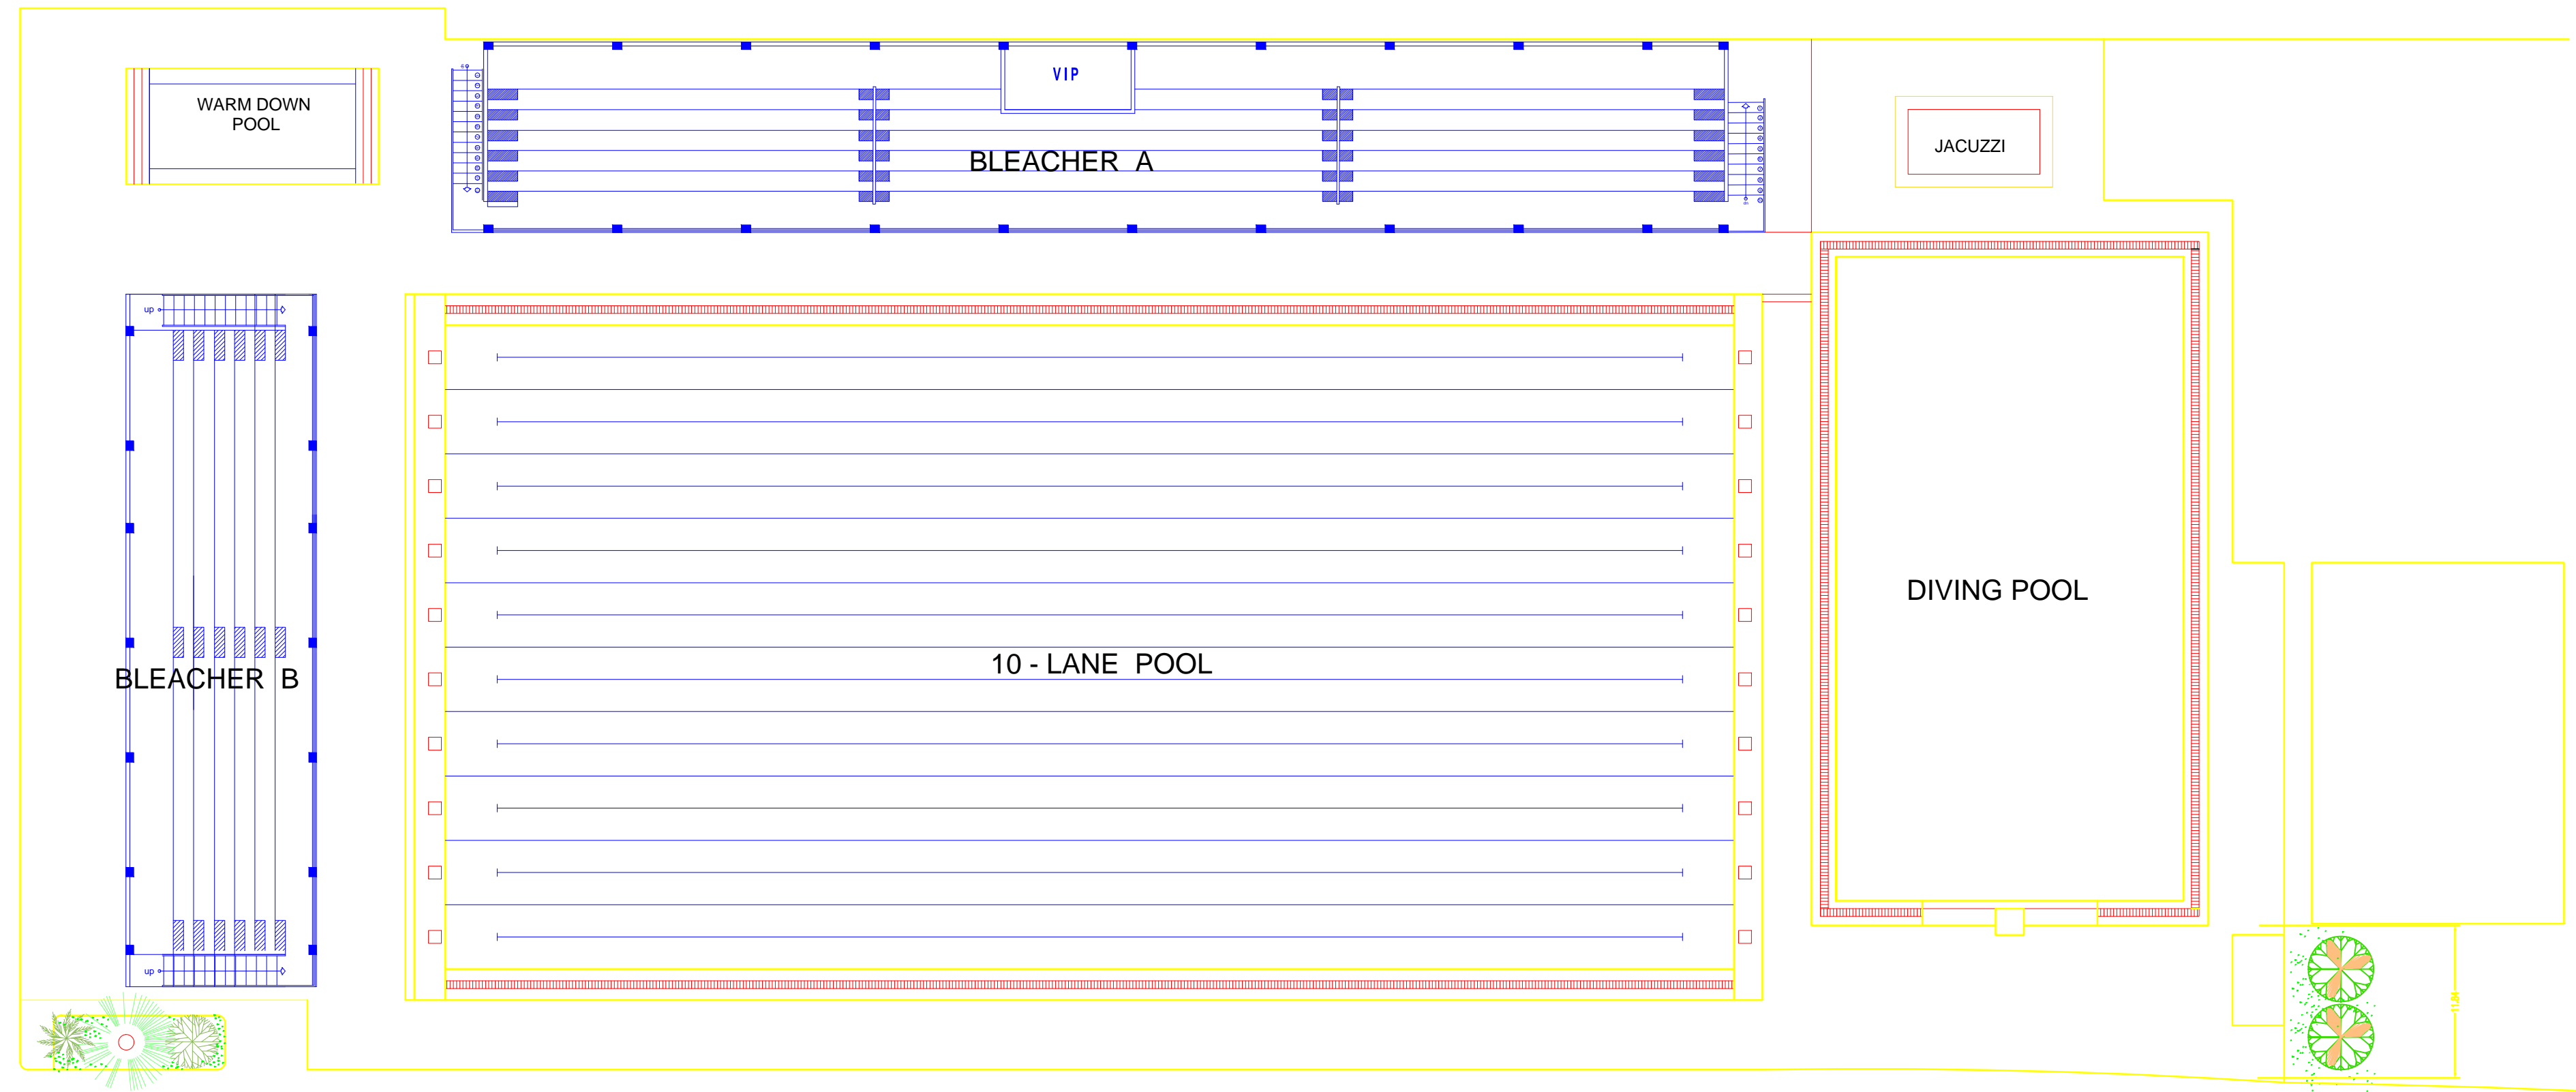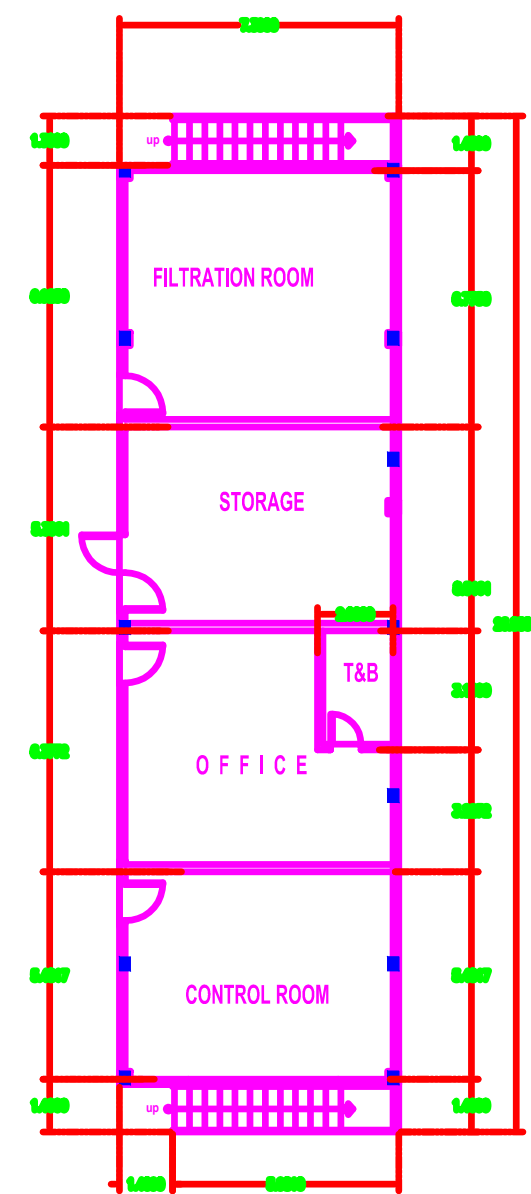


PROPOSED GROUND FLOOR PLAN  
SCALE 1:100 MTS.

PROPOSED BLEACHERS FLOOR PLAN  
SCALE 1:100 MTS.


OWNER	PROJECT TITLE :	SUBMITTED BY :	RECOMMENDING APPROVAL :	APPROVED BY :	SHEET CONTENTS :	DESIGN BY :	SHEET NO :
 <b>PHILIPPINE SPORTS COMMISSION</b> RMSG, PABLO OCAMPO SR. ST., MALATE, MANILA	<b>UPGRADING OF SWIMMING POOL, DIVING POOL, AND CONSTRUCTION OF NEW BLEACHERS, WARM UP POOL AND JACUZZI</b> LOCATION: PHILSPORTS, ULTRA, MERALCO AVE., PASIG CITY	<b>ENGR. PEDRO I. PINEDA JR.</b> HEAD - ENGINEERING UNIT	<b>DIR. MERLITA R. IBAY</b> DEPUTY EXECUTIVE DIRECTOR	<b>HON. WILLIAM I. RAMIREZ</b> CHAIRMAN	AS SHOWN	DRAWN BY : CHECKED BY : DATE : APPROVED BY :	<div style="border: 1px solid black; border-radius: 50%; width: 40px; height: 40px; display: flex; align-items: center; justify-content: center; margin: 0 auto;"> <div style="text-align: center;"> <p>A</p> <hr/> <p>3</p> </div> </div>




ROOF PLAN  
SCALE 1:100 MTS.

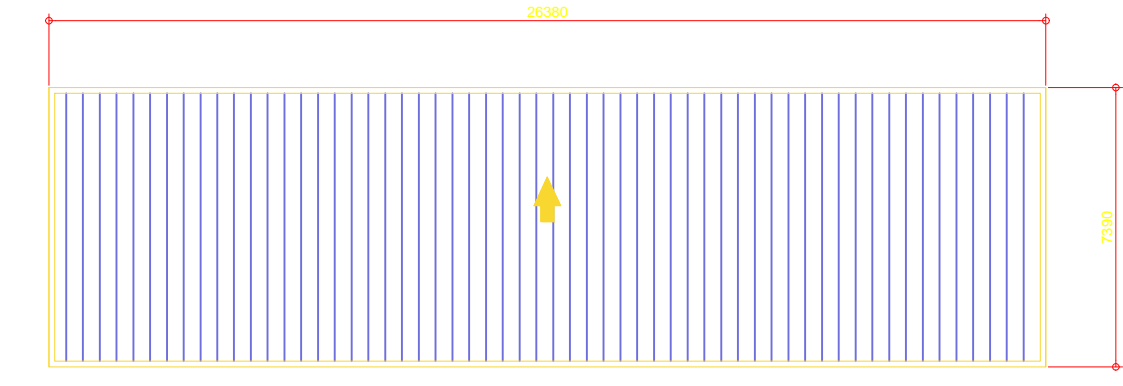


PROPOSED BLEACHER A  
ROOF PLAN  
SCALE 1:100 MTS.

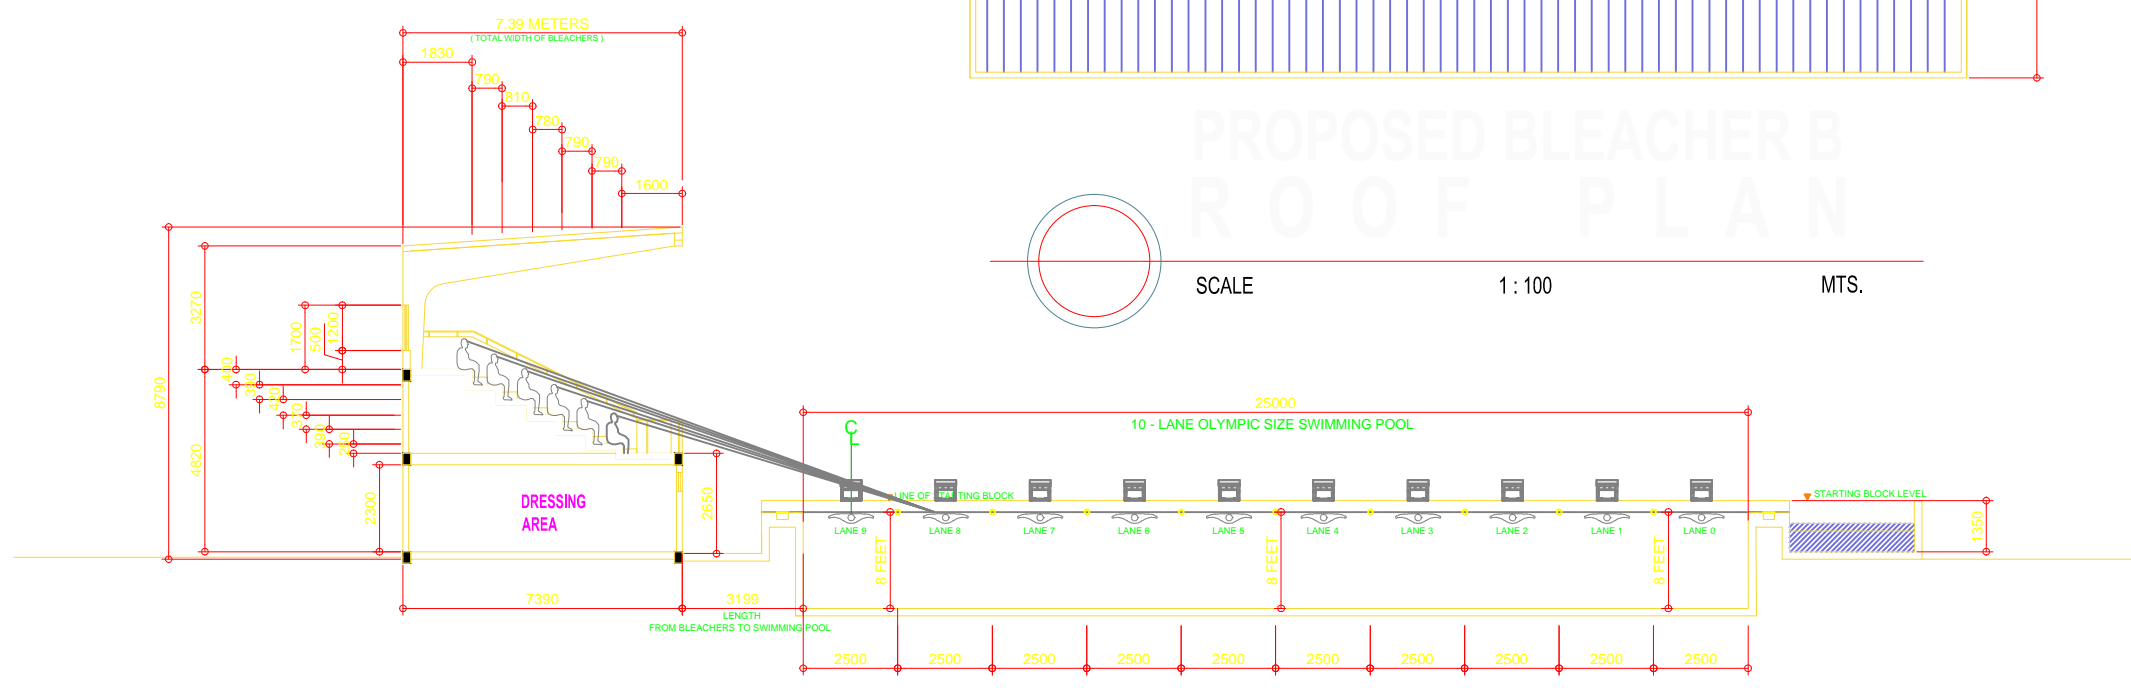


PROPOSED CROSS SECTION OF AQUATIC CENTER  
SCALE 1:100 MTS.

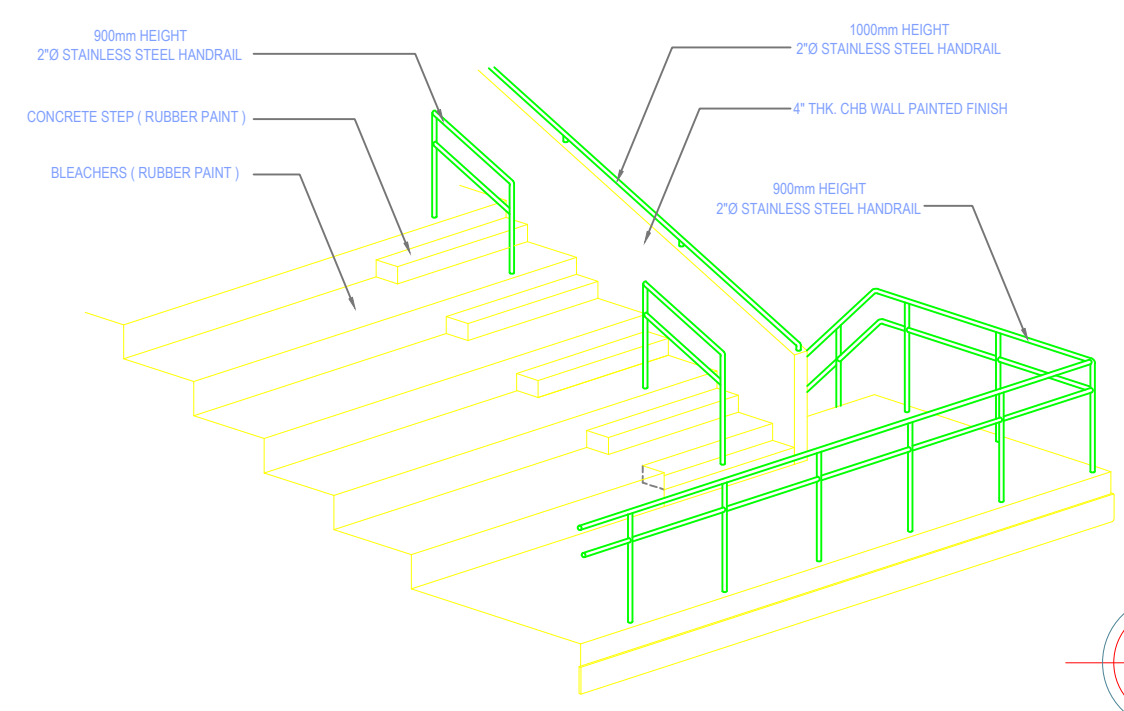


ISOMETRIC VIEW OF BLEACHERS  
N. T. S.

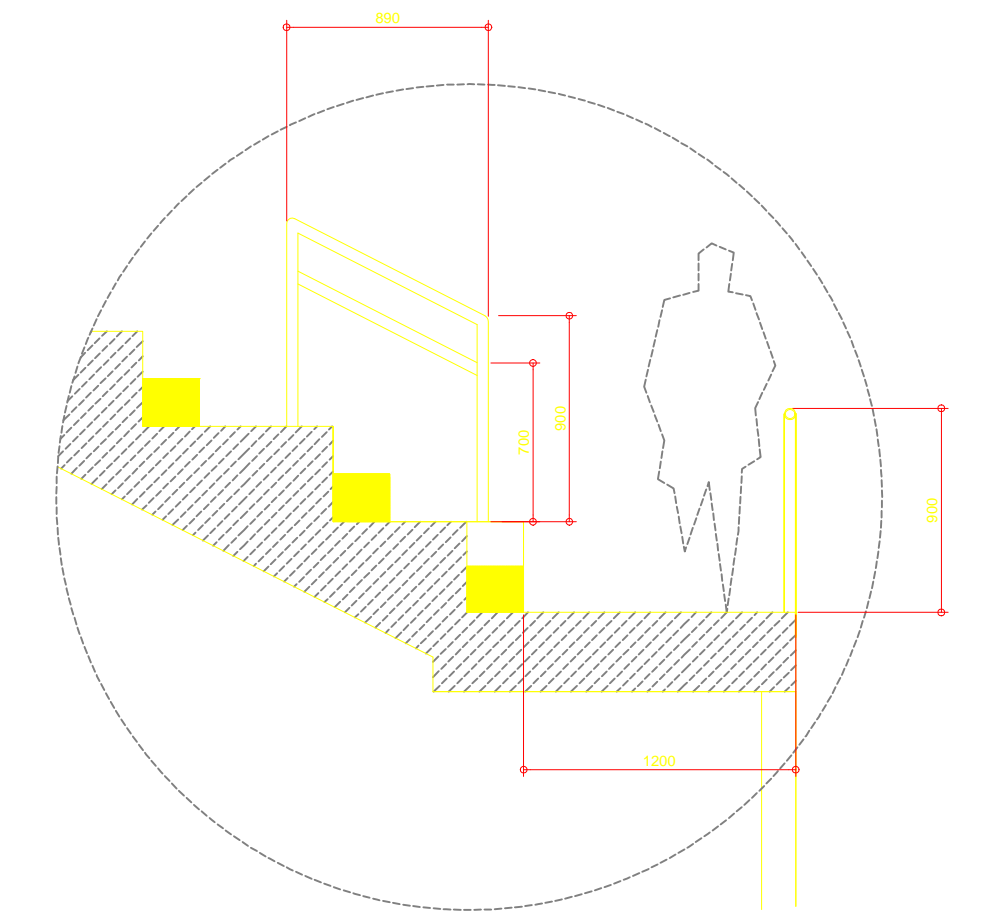


DETAIL OF RAILING @ BLEACHERS STEP  
SCALE 1:10 MTS.

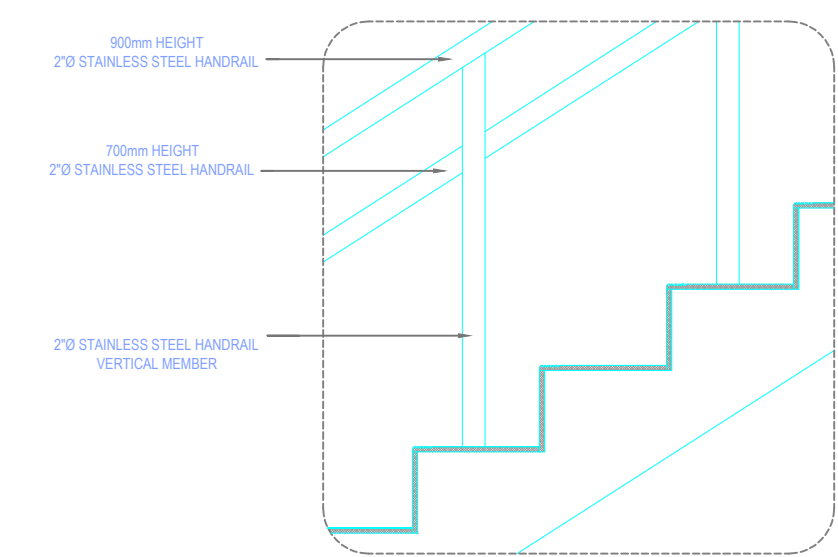


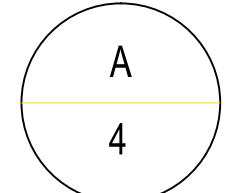
DETAIL OF RAILING  
N. T. S.

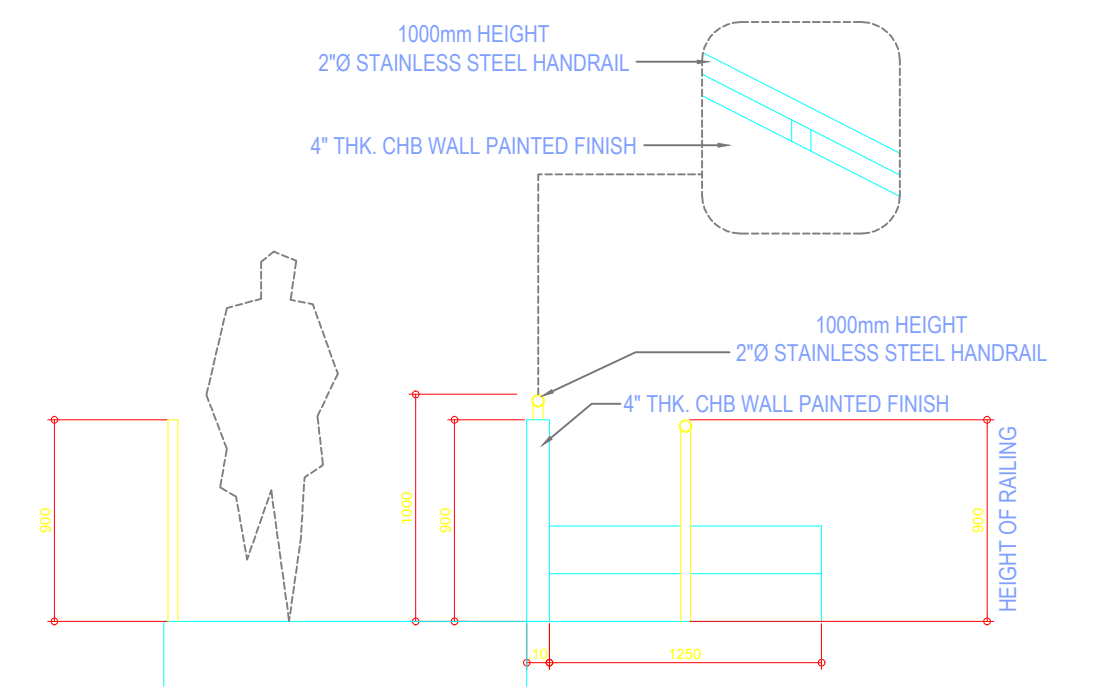


AREA OF BLEACHERS RAILING  
SCALE 1:10 MTS.

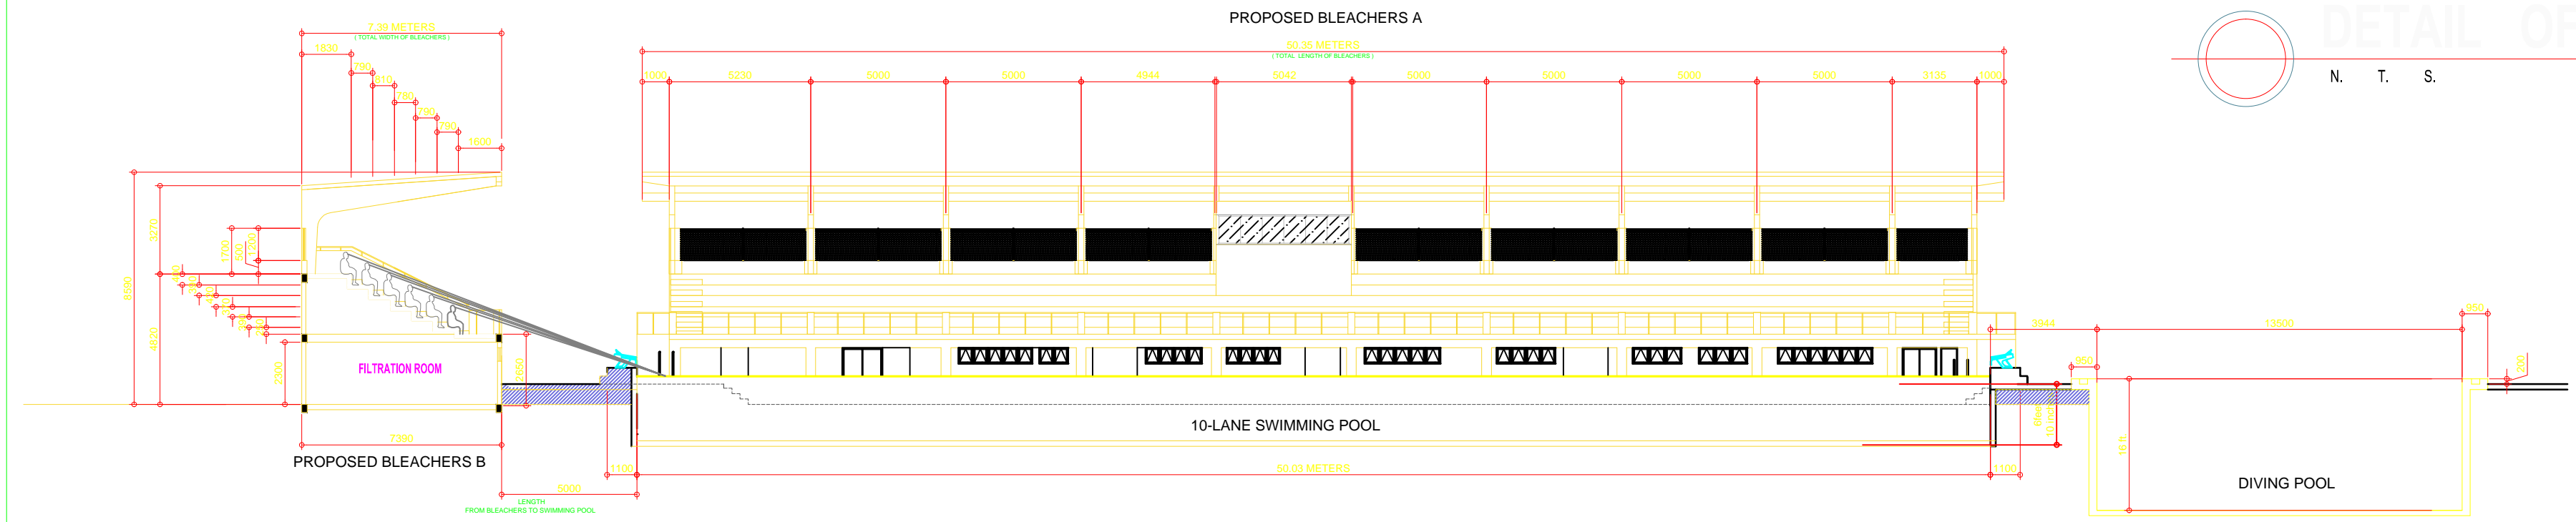


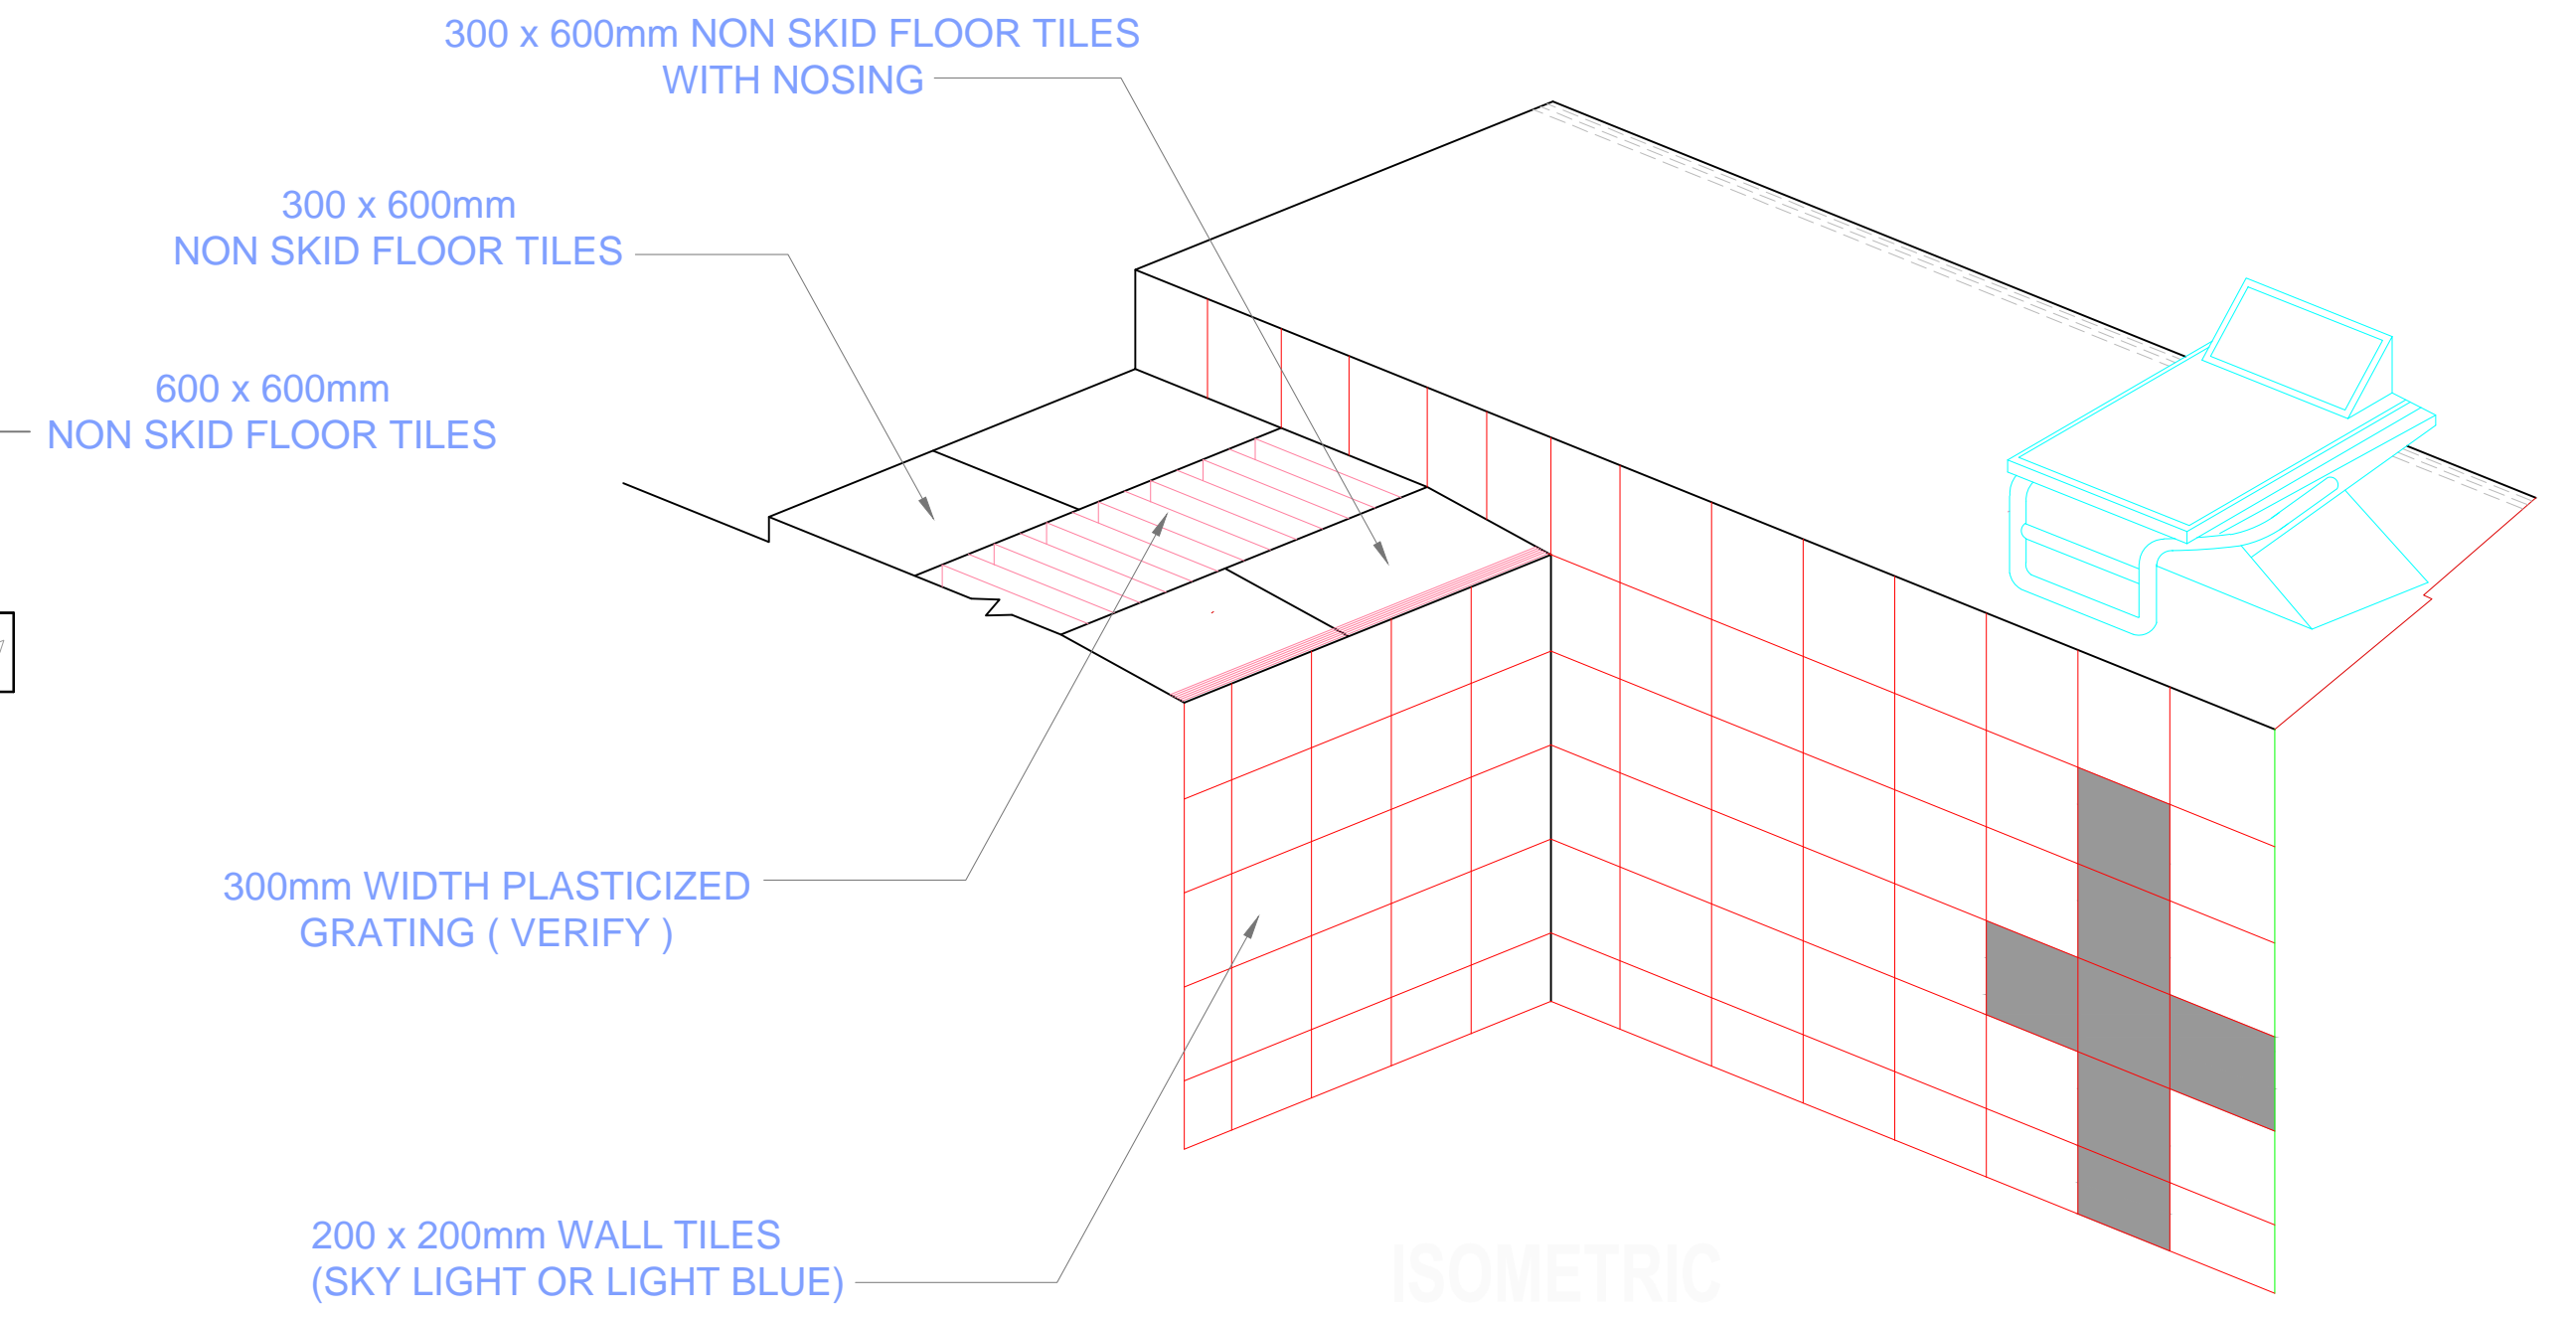
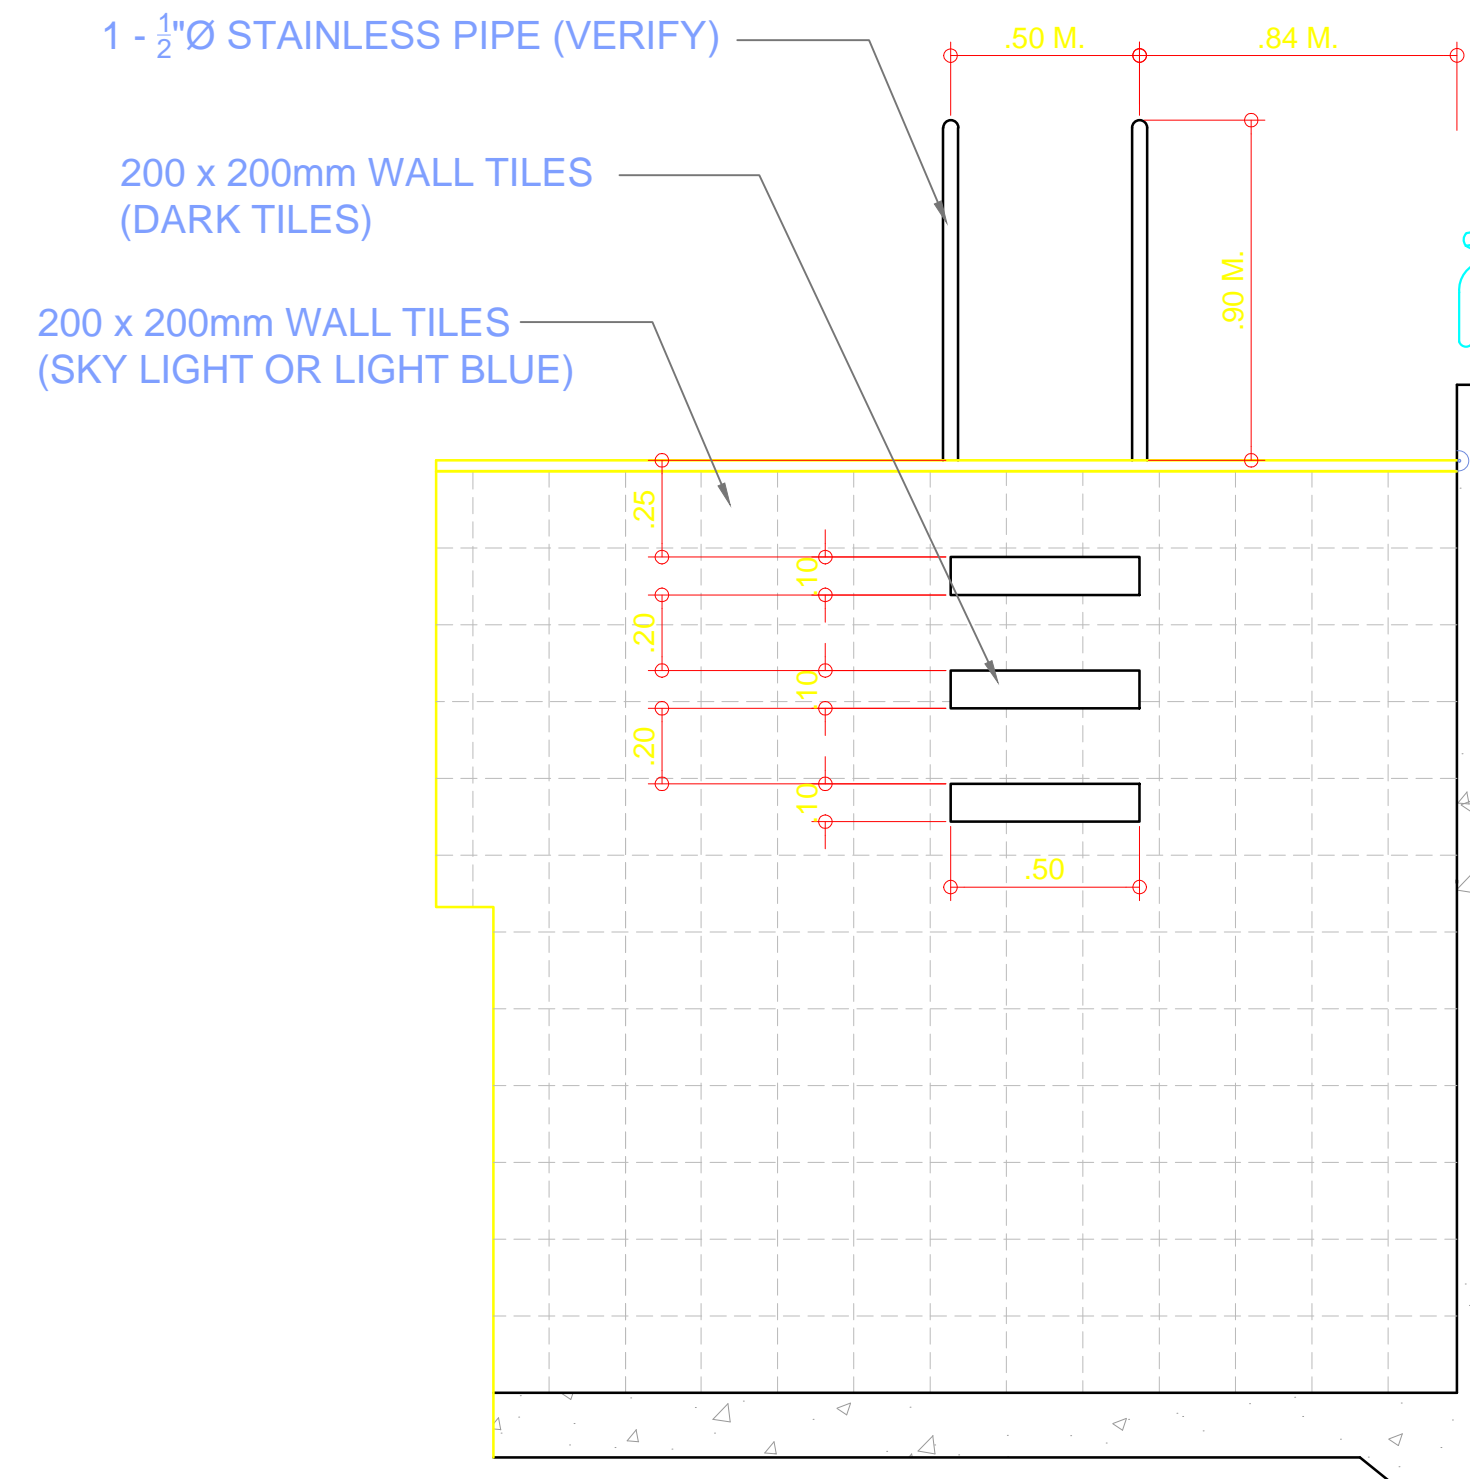
PROPOSED LONGITUDINAL SECTION OF AQUATIC CENTER  
SCALE 1:100 MTS.

OWNER	PROJECT TITLE :	SUBMITTED BY :	RECOMMENDING APPROVAL :	APPROVED BY :	SHEET CONTENTS :	DESIGN BY :	SHEET NO :
 <b>PHILIPPINE SPORTS COMMISSION</b> RMSC, PABLO OCAMPO SR. ST., MALATE, MANILA	<b>UPGRADING OF SWIMMING POOL, DIVING POOL, AND CONSTRUCTION OF NEW BLEACHERS, WARM UP POOL AND JACUZZI</b> LOCATION: PHILSPORTS, ULTRA, MERALCO AVE., PASIG CITY	<b>ENGR. PEDRO I. PINEDA JR.</b> HEAD - ENGINEERING UNIT	<b>DIR. MERLITA R. IBAY</b> DEPUTY EXECUTIVE DIRECTOR	<b>HON. WILLIAM I. RAMIREZ</b> CHAIRMAN	AS SHOWN	DESIGN BY :	
						DRAWN BY :	
						CHECKED BY :	
						DATE :	
						APPROVED BY :	

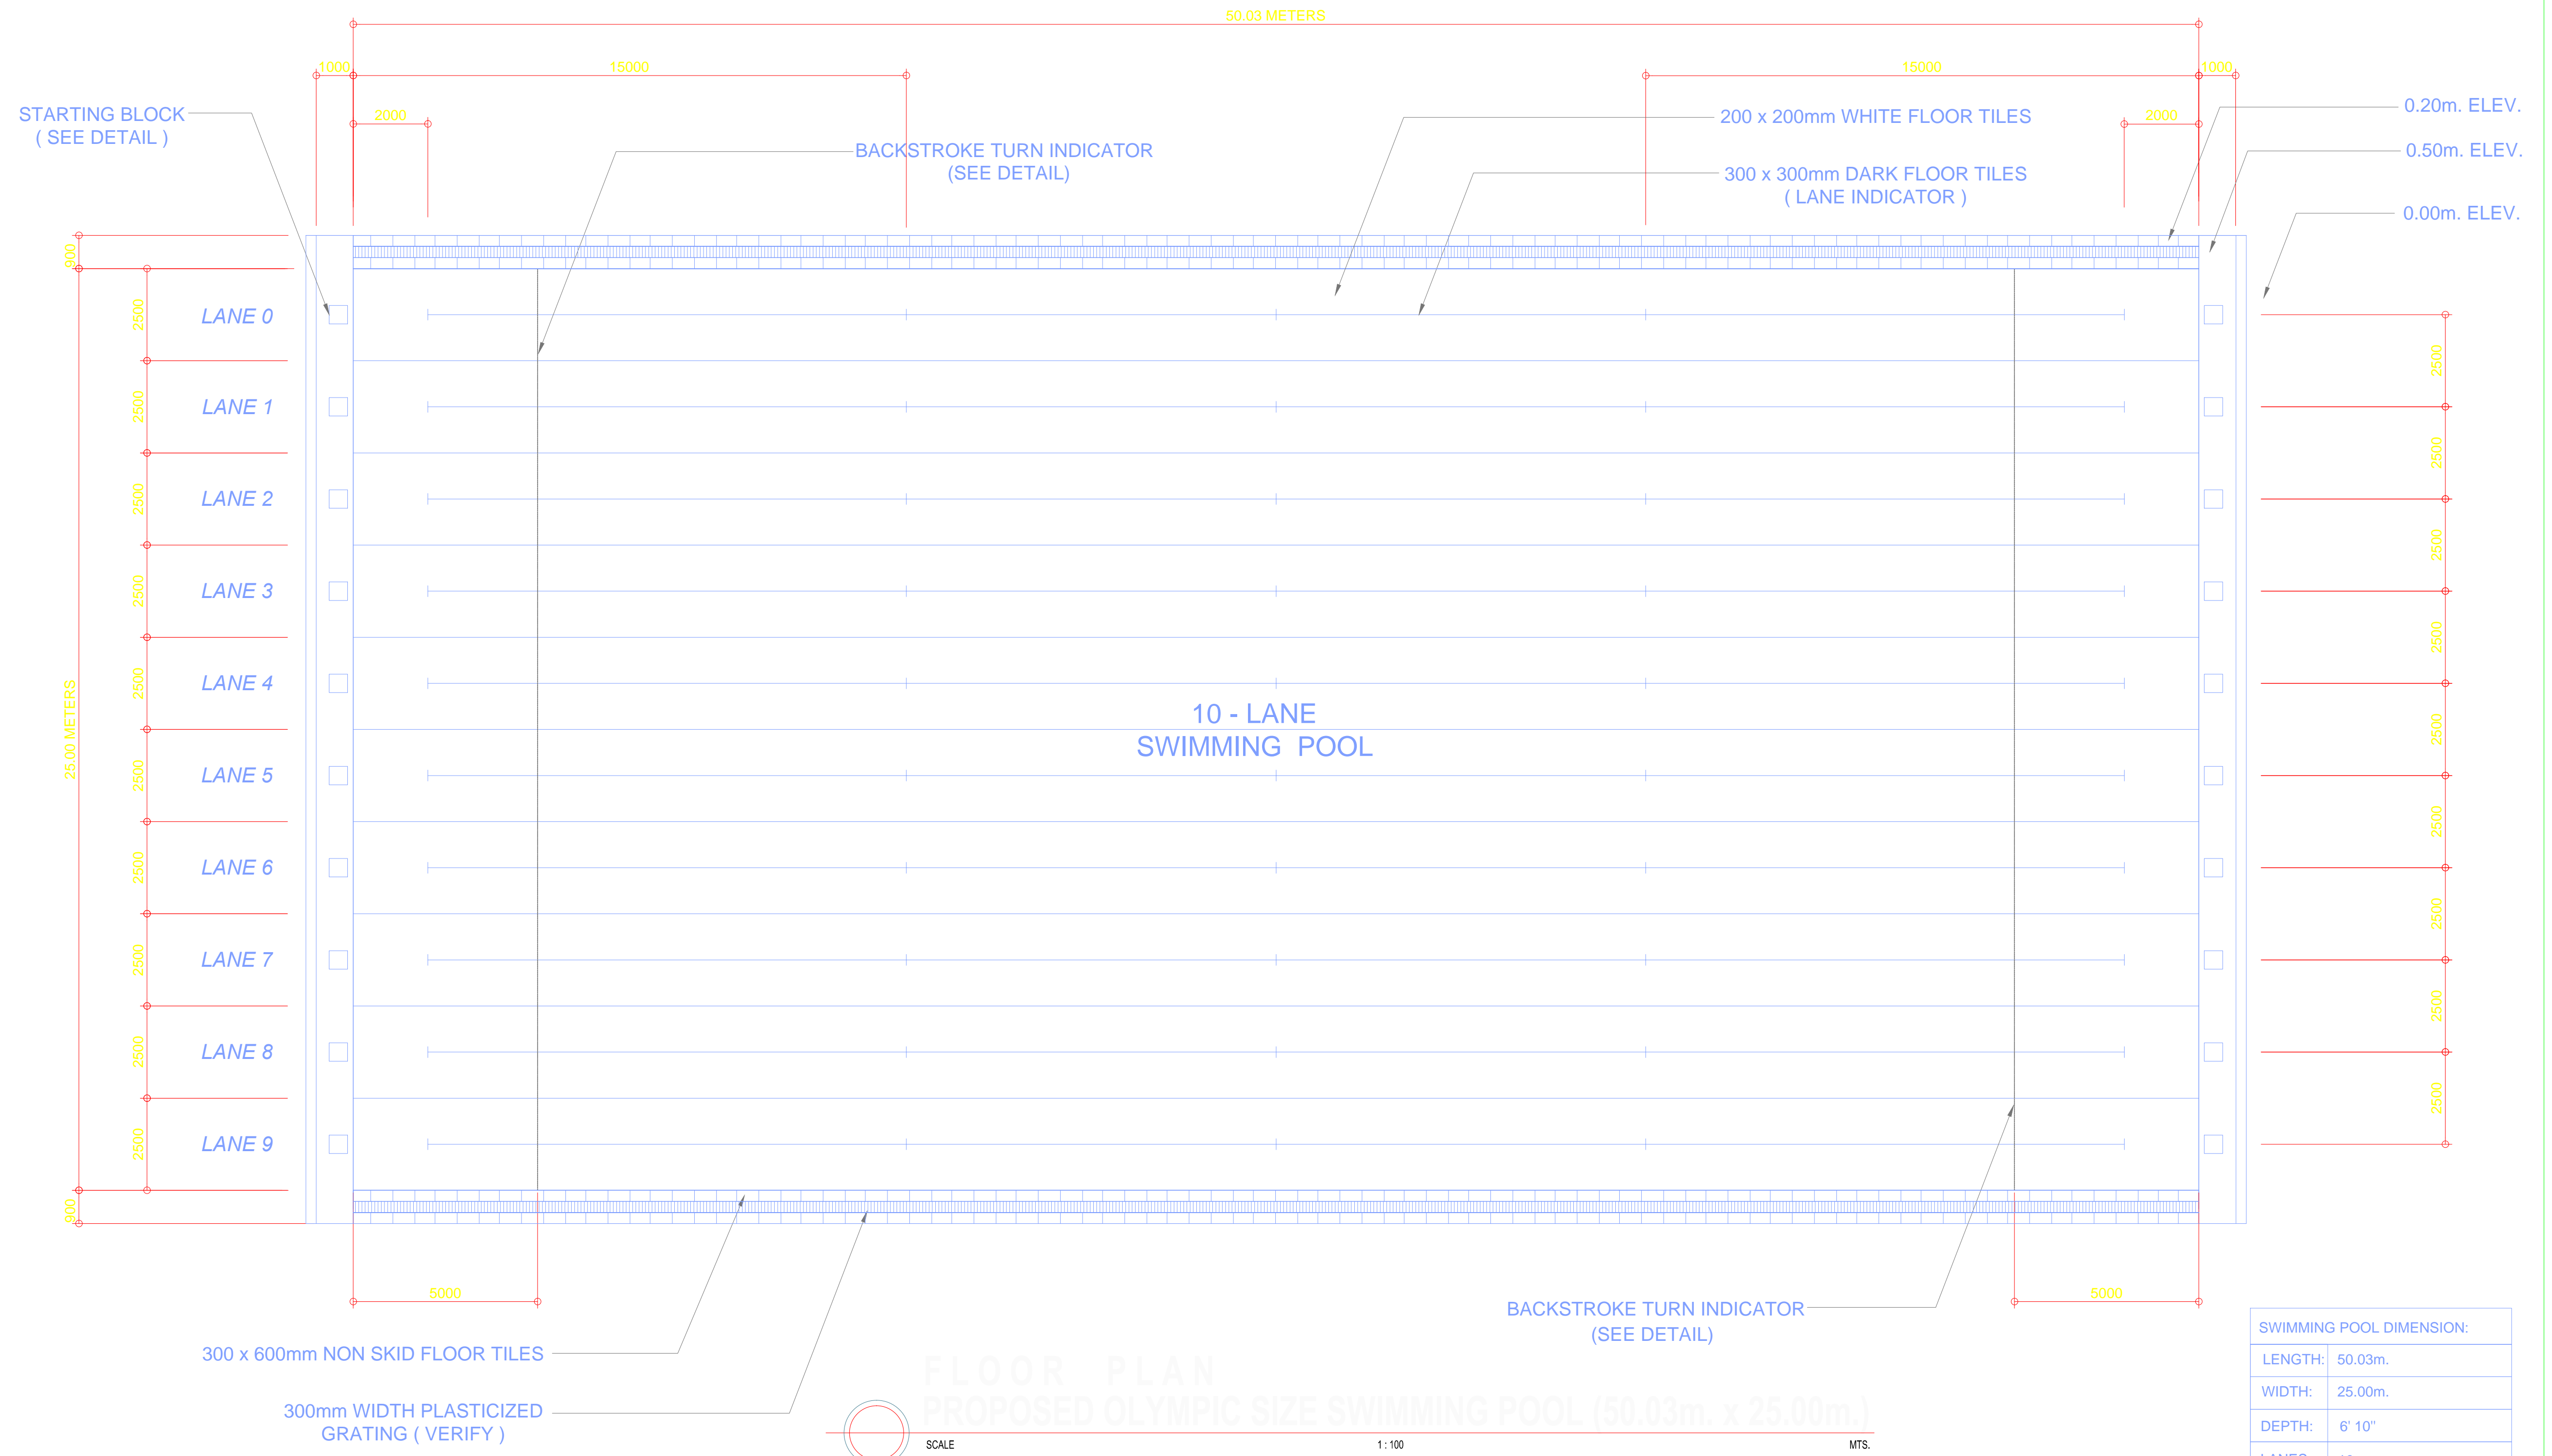


FLOOR PLAN  
PROPOSED OLYMPIC SIZE SWIMMING POOL (50.03m. x 25.00m.)


OWNER	PROJECT TITLE :	SUBMITTED BY :	RECOMMENDING APPROVAL :	APPROVED BY :	SHEET CONTENTS :	DESIGN BY :	SHEET NO :
 <b>PHILIPPINE SPORTS COMMISSION</b> <small>RMSC, PABLO OCAMPO SR. ST., MALATE, MANILA</small>	<b>UPGRADING OF SWIMMING POOL, DIVING POOL, AND CONSTRUCTION OF NEW BLEACHERS, WARM UP POOL AND JACUZZI</b> <small>LOCATION: PHILSPORTS, ULTRA, MERALCO AVE., PASIG CITY</small>	<b>ENGR. PEDRO I. PINEDA JR.</b> <small>HEAD - ENGINEERING UNIT</small>	<b>DIR. MERLITA R. IBAY</b> <small>DEPUTY EXECUTIVE DIRECTOR</small>	<b>HON. WILLIAM I. RAMIREZ</b> <small>CHAIRMAN</small>	AS SHOWN	DRAWN BY : CHECKED BY : DATE : APPROVED BY :	<div style="border: 1px solid black; border-radius: 50%; width: 40px; height: 40px; display: flex; align-items: center; justify-content: center; margin: 0 auto;"> <div style="writing-mode: vertical-rl; transform: rotate(180deg); font-weight: bold; font-size: 20px;">A</div> <div style="writing-mode: vertical-rl; transform: rotate(180deg); font-weight: bold; font-size: 20px;">5</div> </div>




BLOW-UP SECTION @ STARTING BLOCK  
SCALE 1:20 MTS.

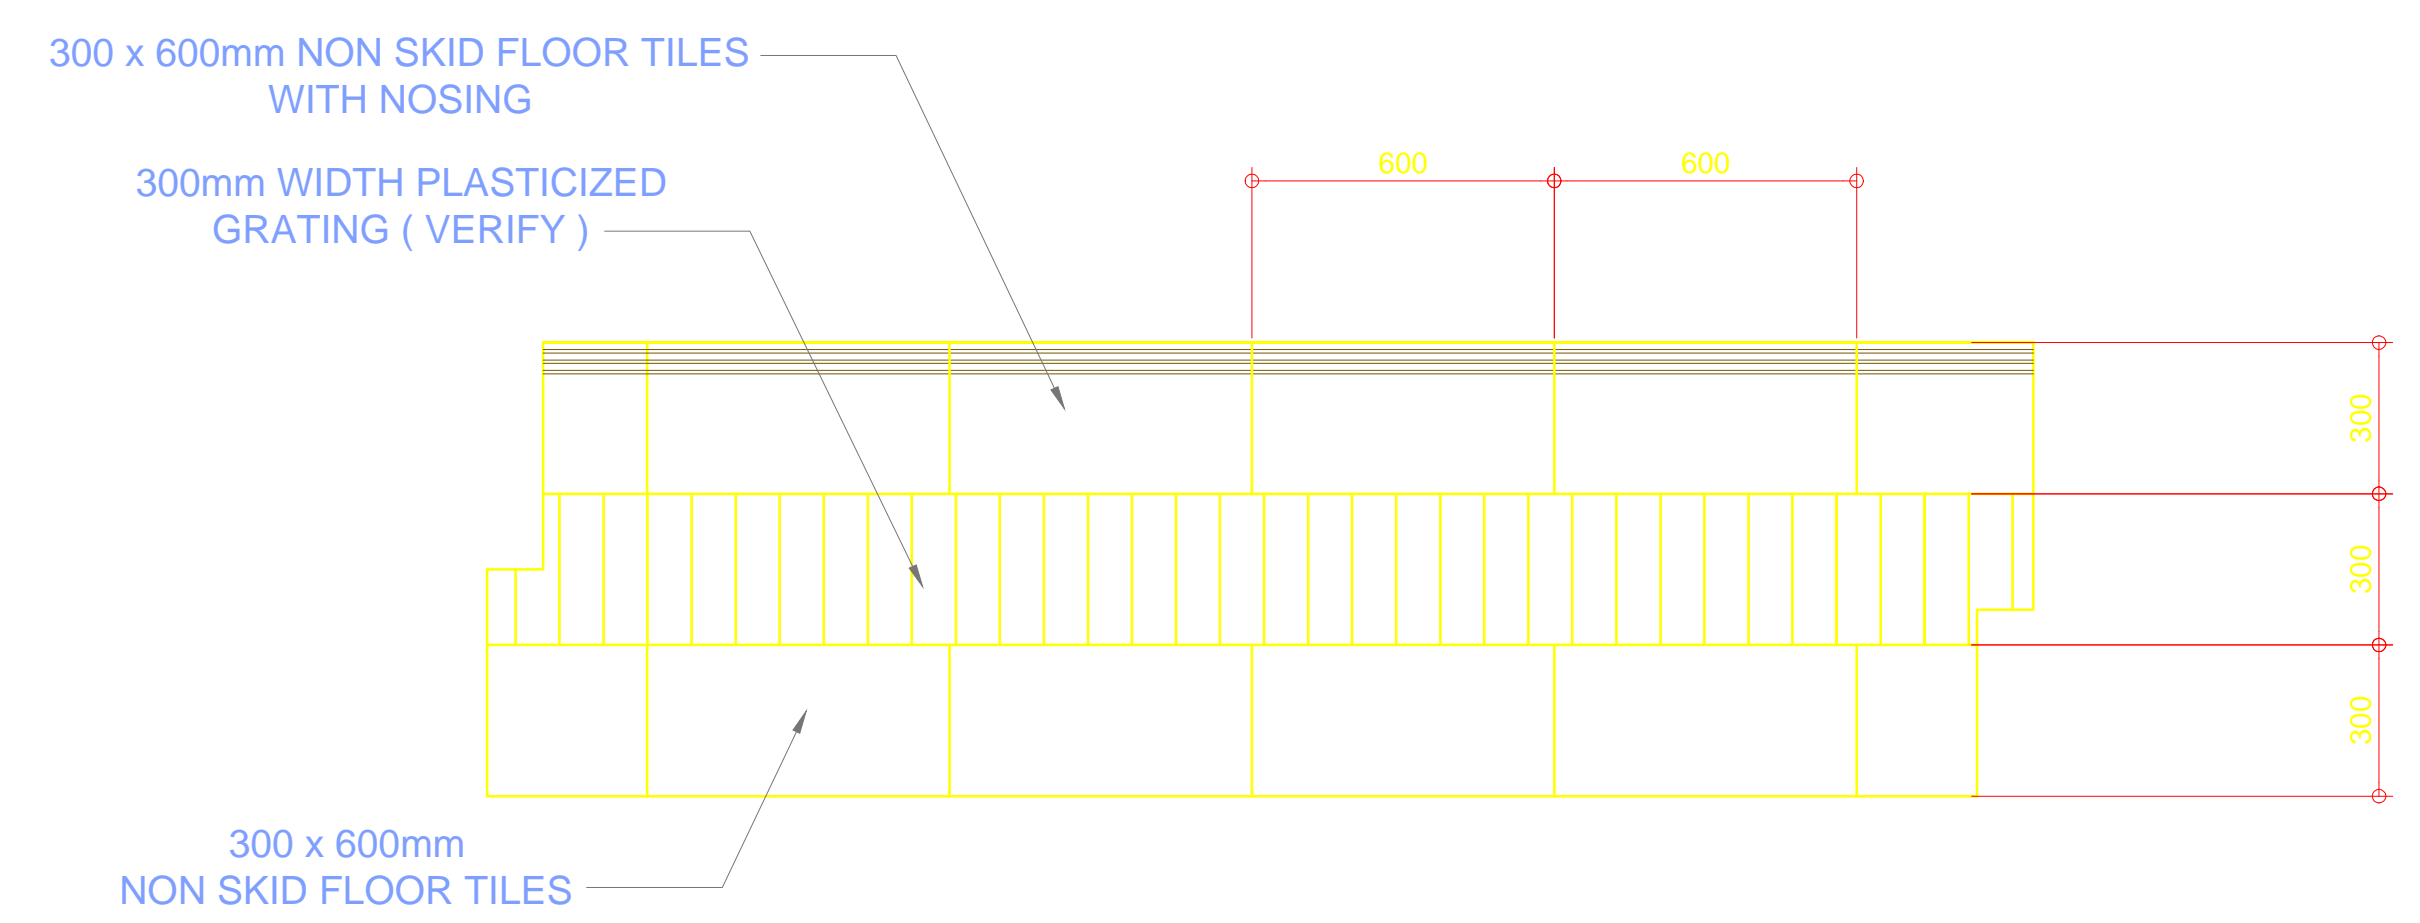


DETAIL OF GRATING AND TILES  
SCALE 1:15 MTS.

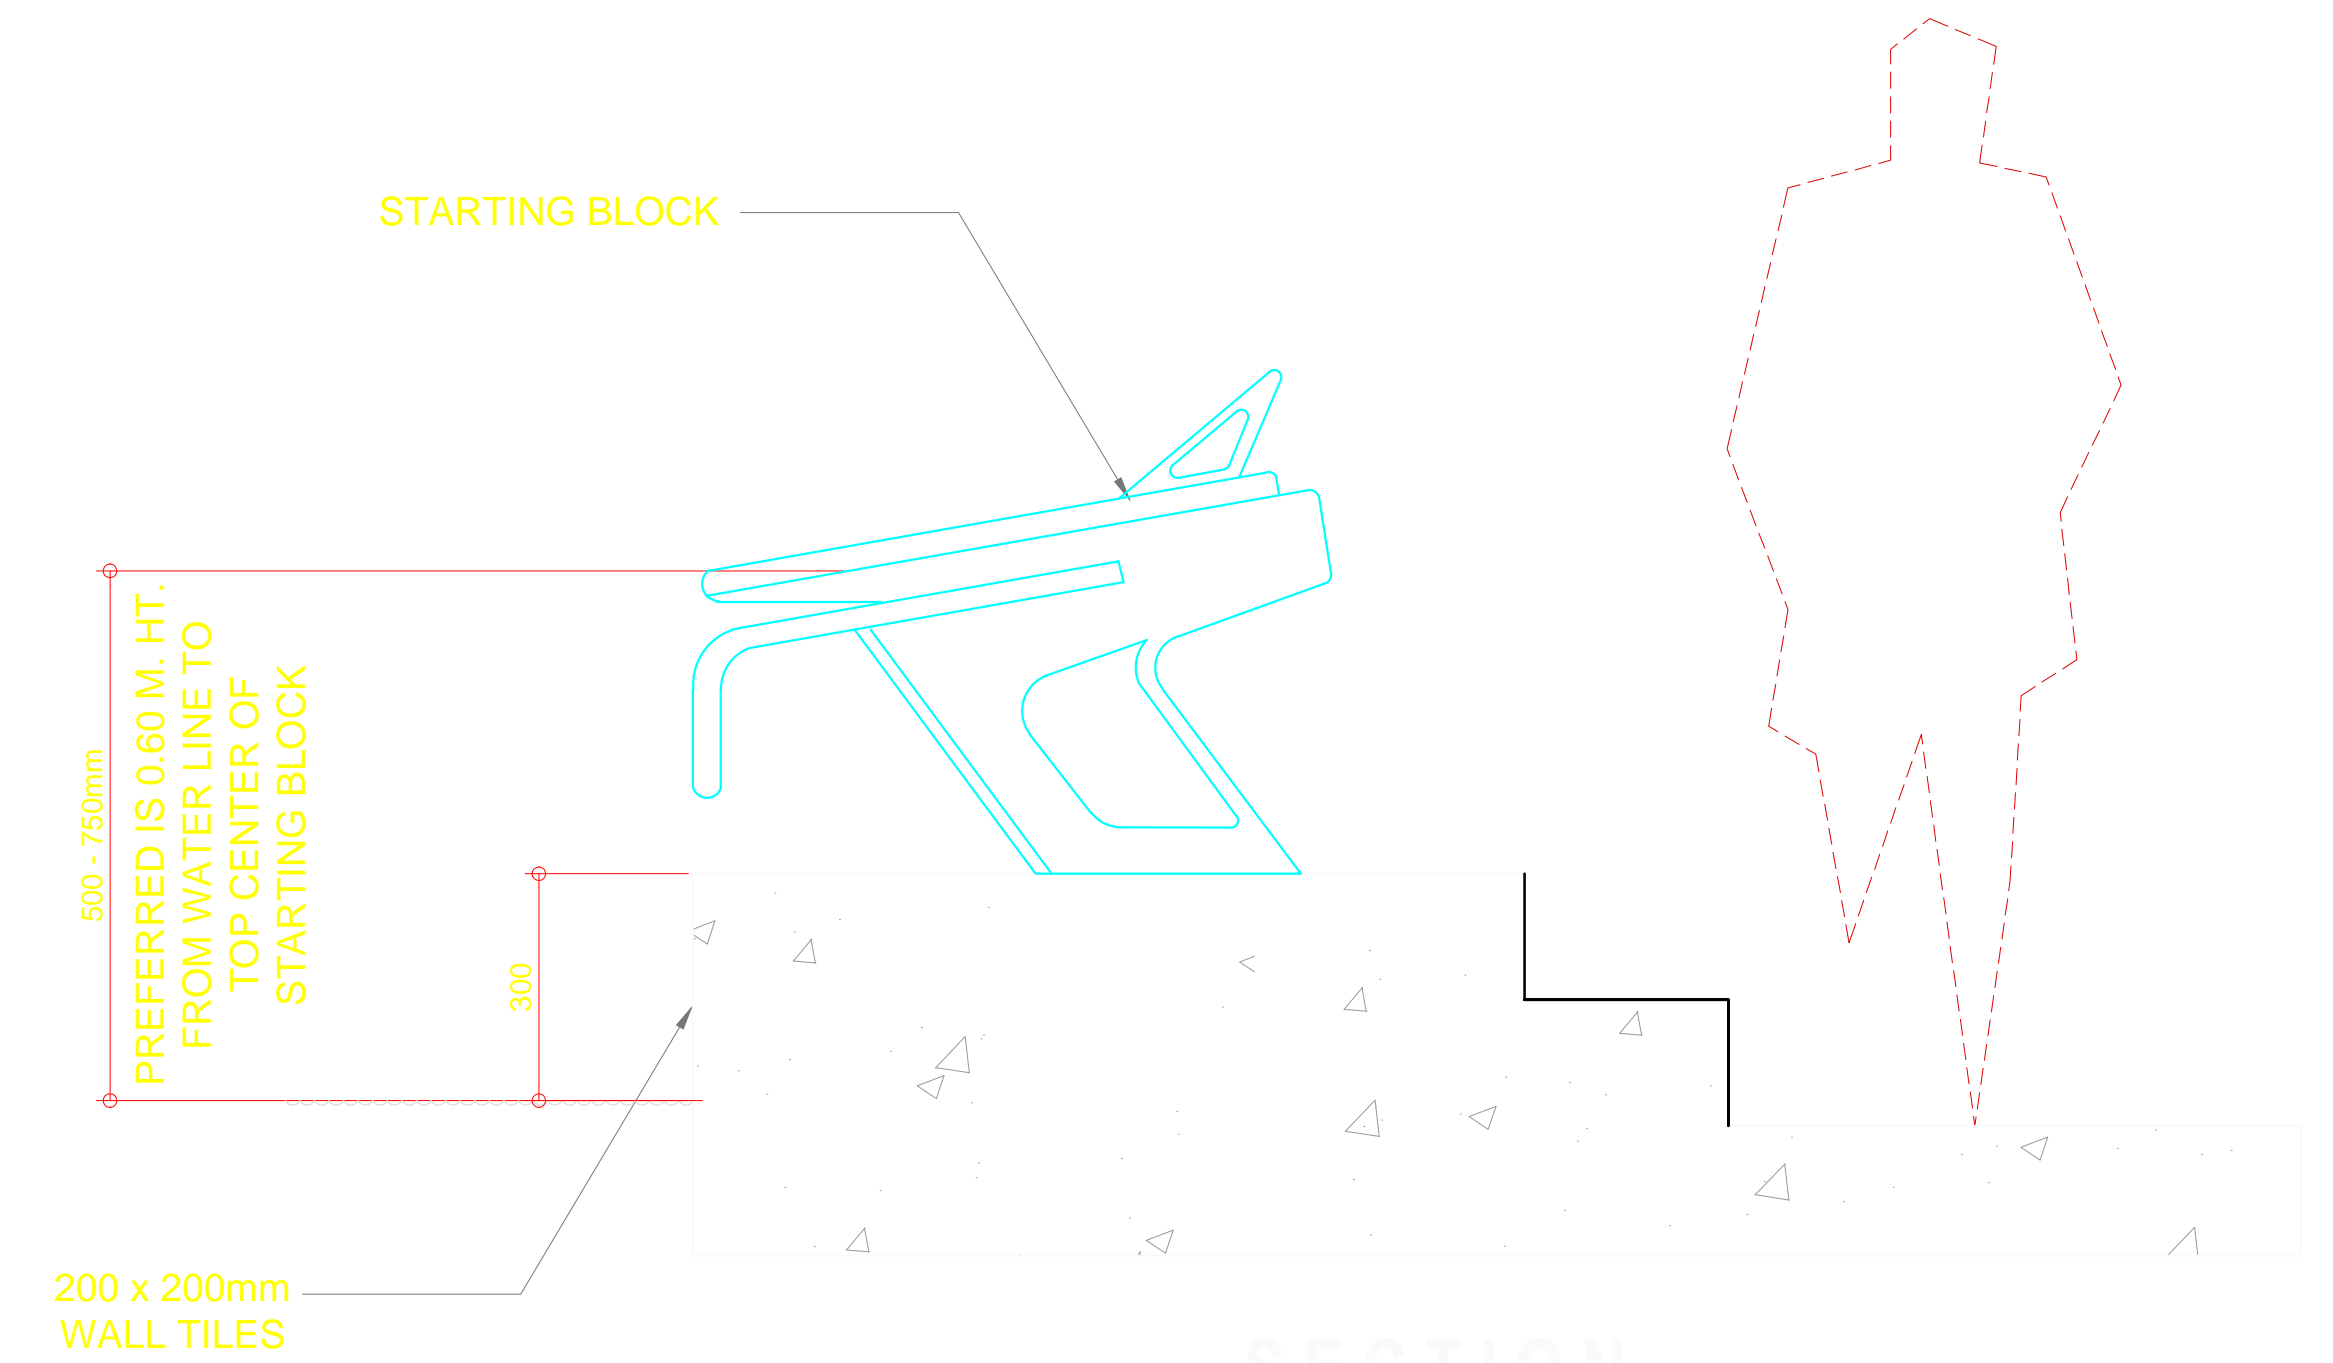


SECTION  
DETAIL OF STARTING BLOCK  
SCALE 1:20 MTS.


OWNER	PROJECT TITLE :	SUBMITTED BY :	RECOMMENDING APPROVAL :	APPROVED BY :	SHEET CONTENTS :	DESIGN BY :	SHEET NO :
 <b>PHILIPPINE SPORTS COMMISSION</b> <small>RMSG, PABLO OCAMPO SR. ST., MALATE, MANILA</small>	<b>UPGRADING OF SWIMMING POOL, DIVING POOL, AND CONSTRUCTION OF NEW BLEACHERS, WARM UP POOL AND JACUZZI</b> <small>LOCATION: PHILSPORTS, ULTRA, MERALCO AVE., PASIG CITY</small>	<b>ENGR. PEDRO I. PINEDA JR.</b> <small>HEAD - ENGINEERING UNIT</small>	<b>DIR. MERLITA R. IBAY</b> <small>DEPUTY EXECUTIVE DIRECTOR</small>	<b>HON. WILLIAM I. RAMIREZ</b> <small>CHAIRMAN</small>	AS SHOWN	DRAWN BY : CHECKED BY : DATE : APPROVED BY :	<div style="border: 1px solid black; border-radius: 50%; width: 40px; height: 40px; display: flex; align-items: center; justify-content: center; margin: 0 auto;"> <div style="text-align: center;"> <p>A</p> <hr/> <p>6</p> </div> </div>

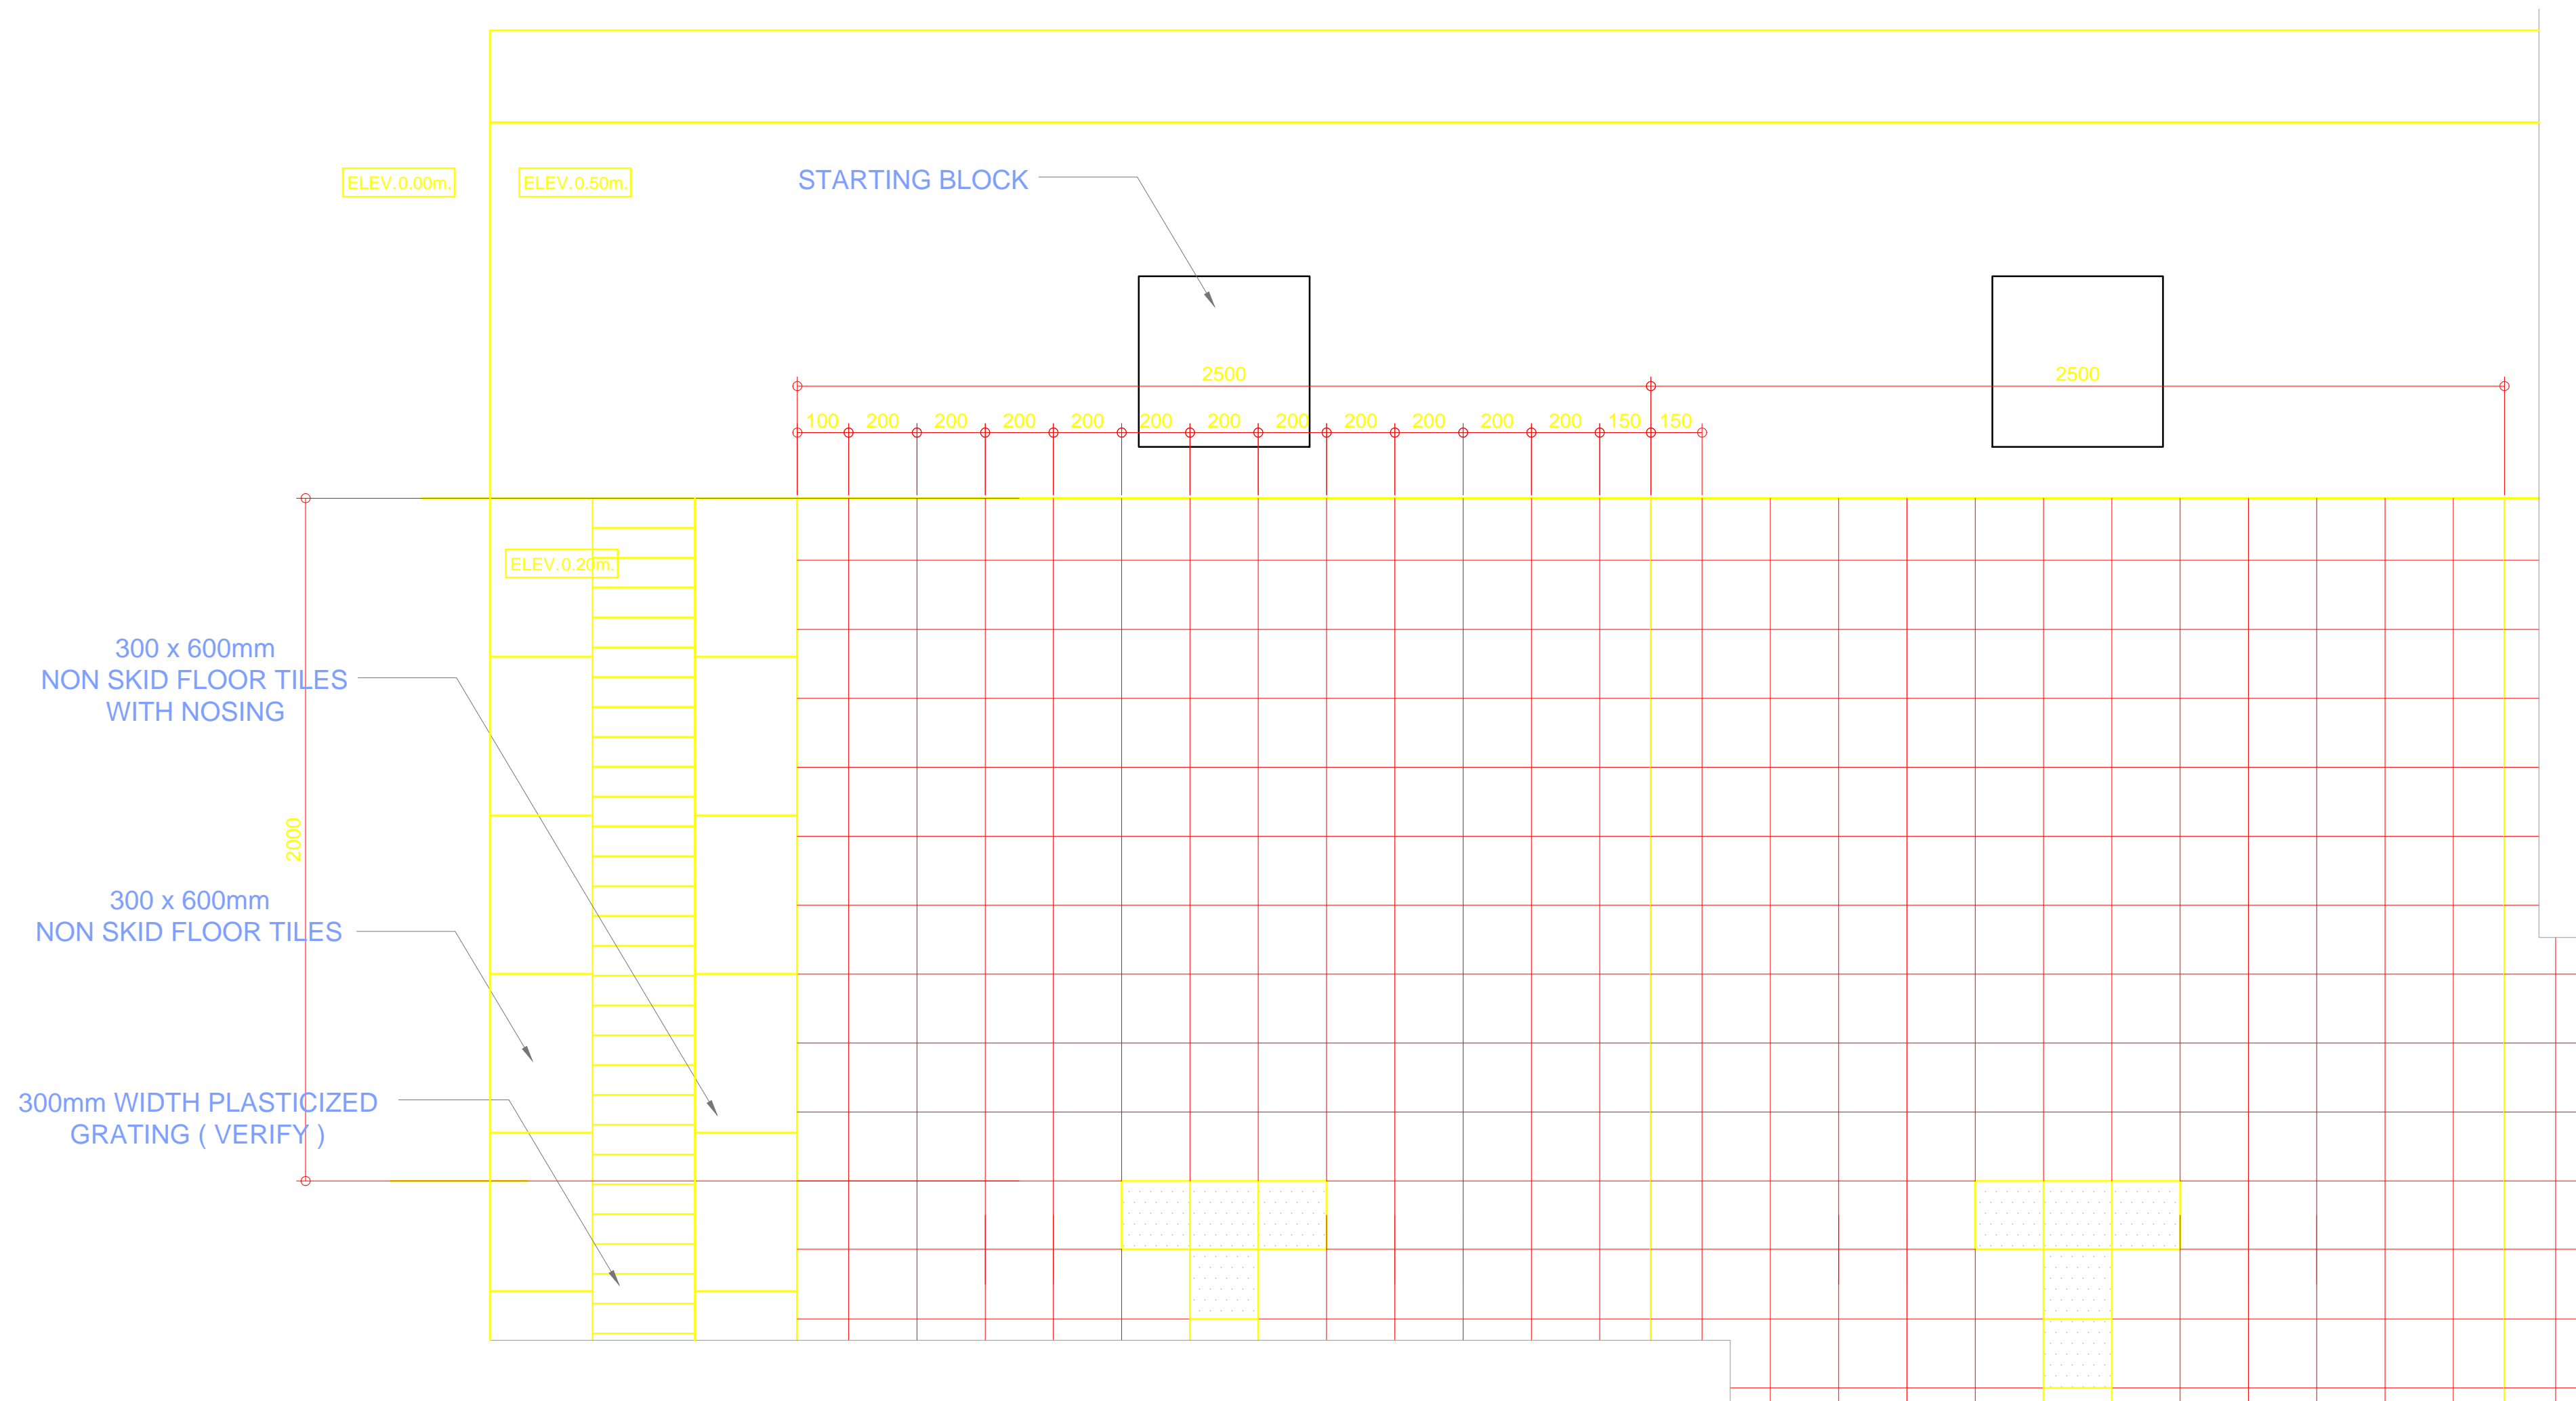



**BLOW - UP PLAN OF FLOOR TILE LAYOUT AND STARTING BLOCK**  
 SCALE 1:15 MTS.

OWNER	PROJECT TITLE :	SUBMITTED BY :	RECOMMENDING APPROVAL :	APPROVED BY :	SHEET CONTENTS :	DESIGN BY :	SHEET NO :		
 <b>PHILIPPINE SPORTS COMMISSION</b> <small>RMSG, PABLO OCAMPO SR. ST., MALATE, MANILA</small>	<b>UPGRADING OF SWIMMING POOL, DIVING POOL, AND CONSTRUCTION OF NEW BLEACHERS, WARM UP POOL AND JACUZZI</b> <small>LOCATION: PHILSPORTS, ULTRA, MERALCO AVE., PASIG CITY</small>	ENGR. PEDRO I. PINEDA JR. <small>HEAD - ENGINEERING UNIT</small>	DIR. MERLITA R. IBAY <small>DEPUTY EXECUTIVE DIRECTOR</small>	HON. WILLIAM I. RAMIREZ <small>CHAIRMAN</small>	AS SHOWN		A		
								7	


**NOTE:**  
 1. THE FLOATER OR LANE LINE SHALL BE ANTI-WAVE AND WITH APPROPRIATE CLAMP ROPE HOOK.

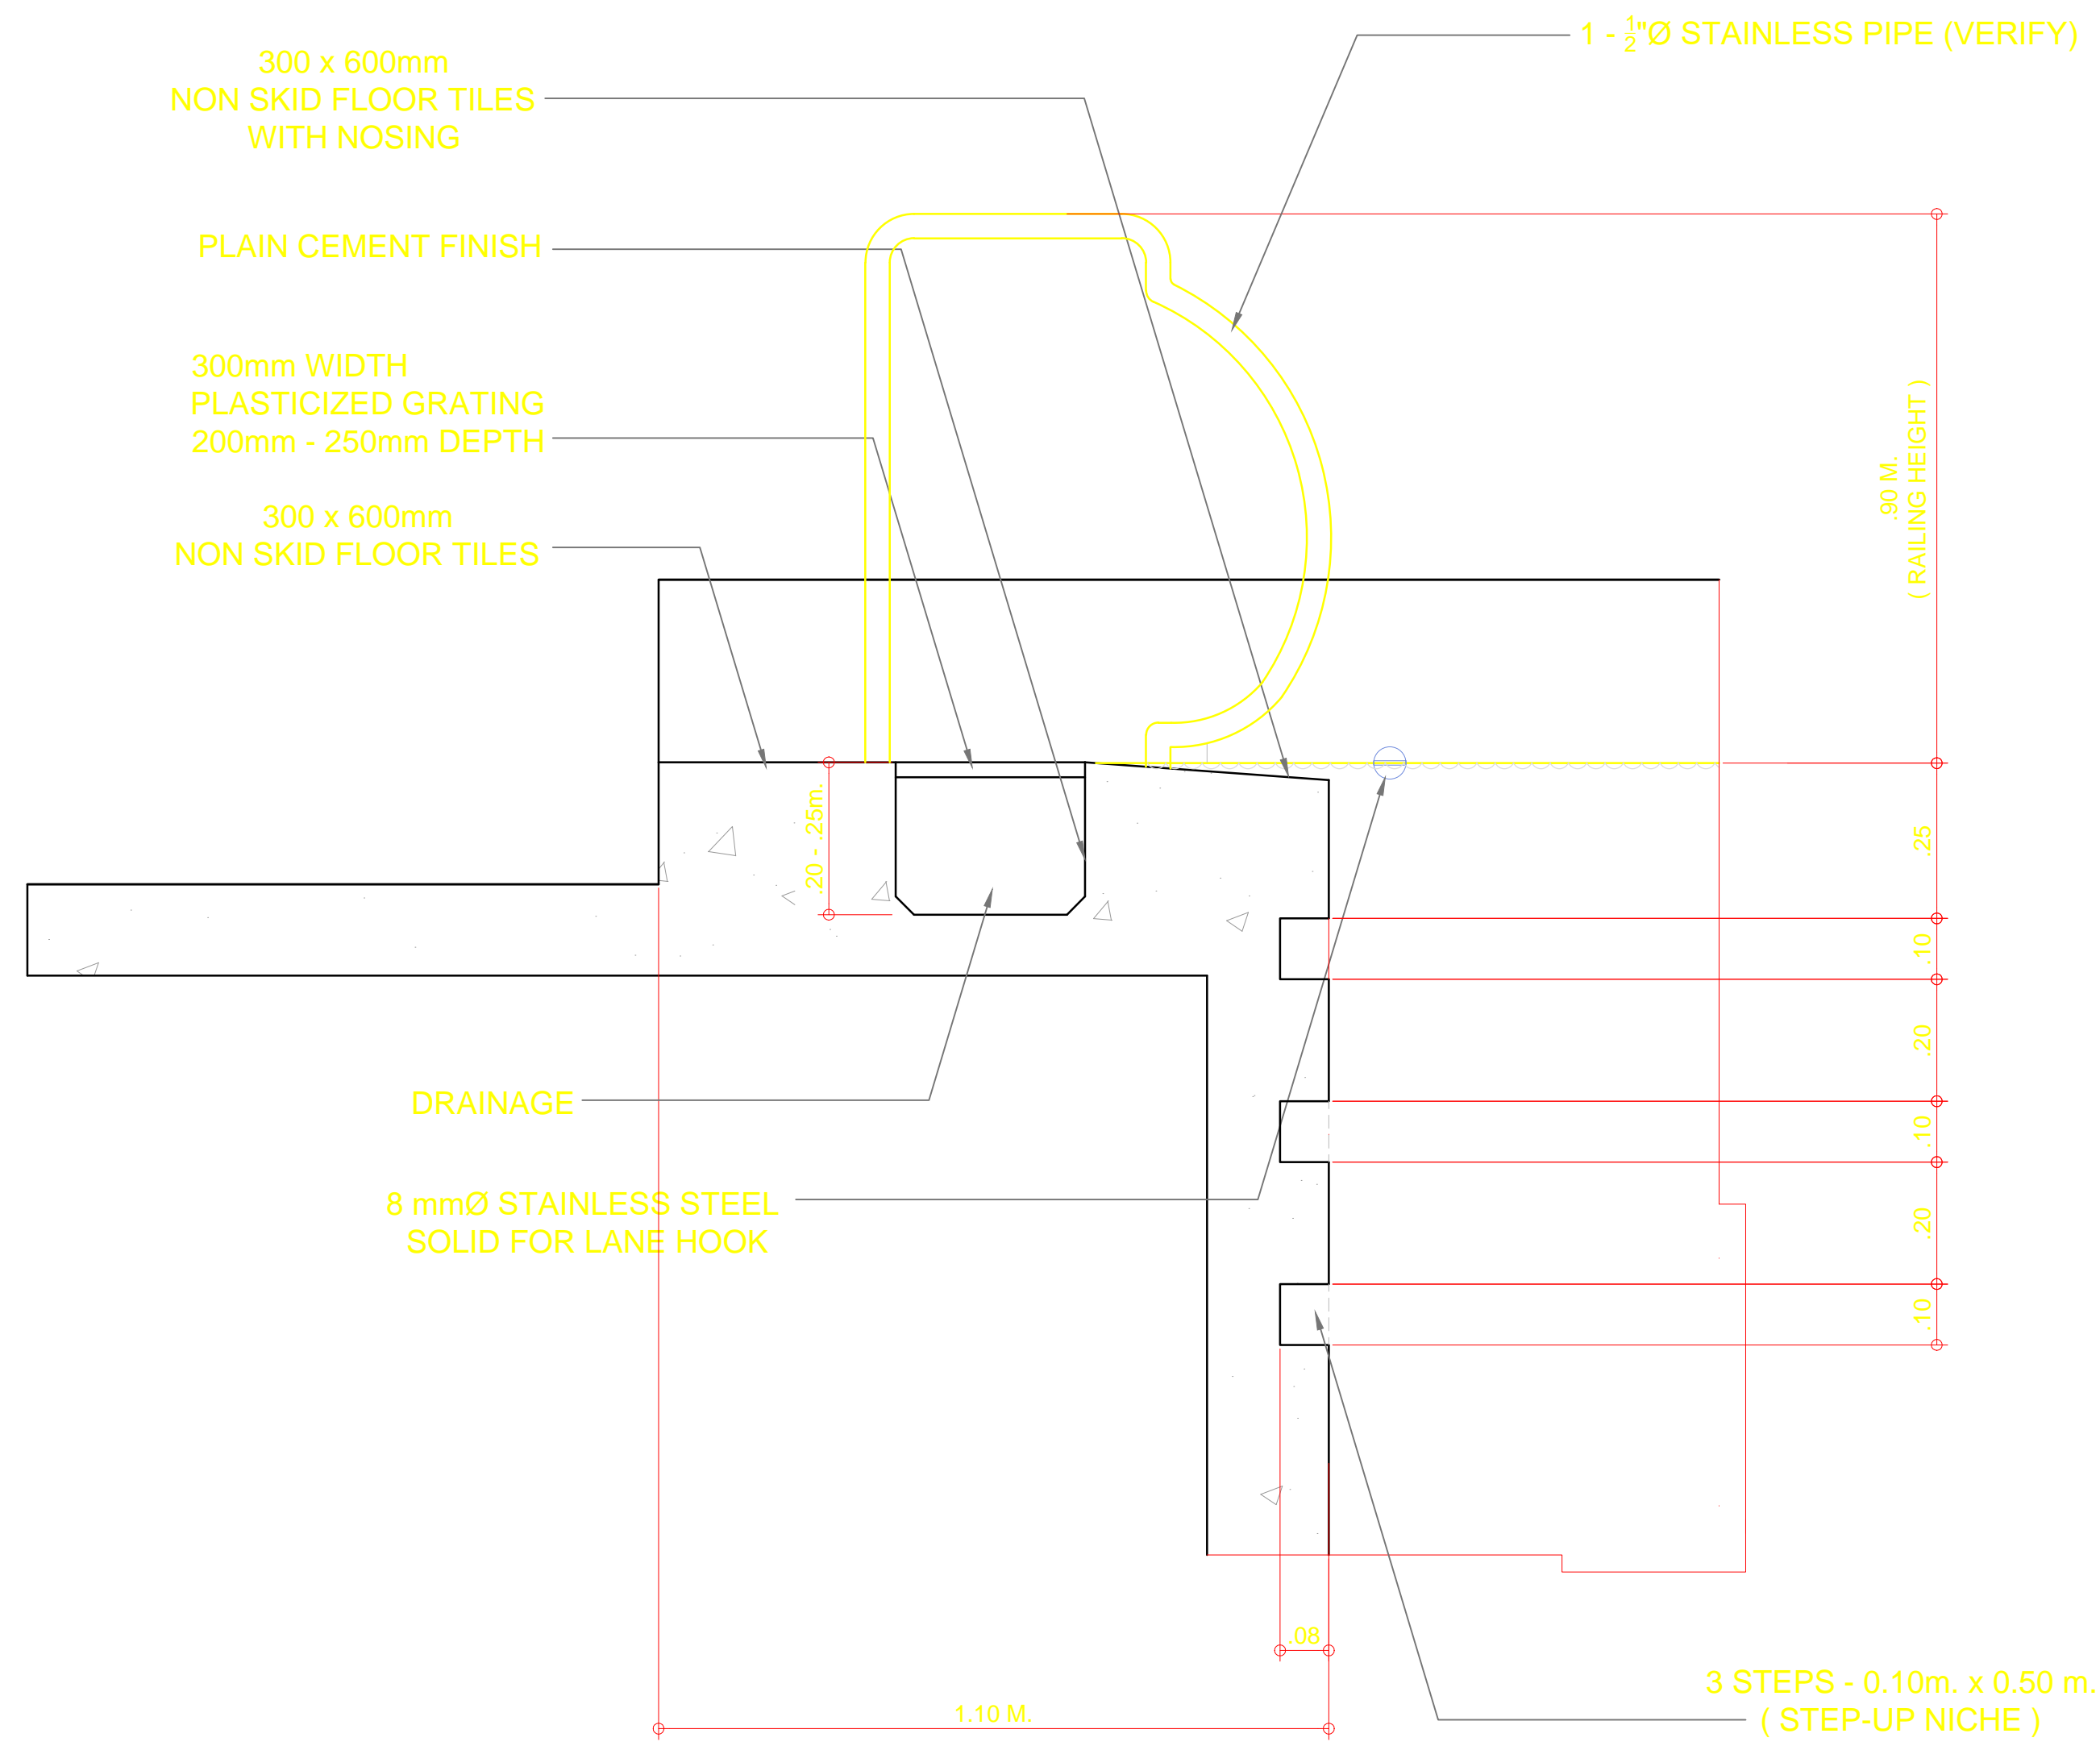





DETAIL OF RAILING AND POOL STEPS  
 SCALE 1:10 MTS.

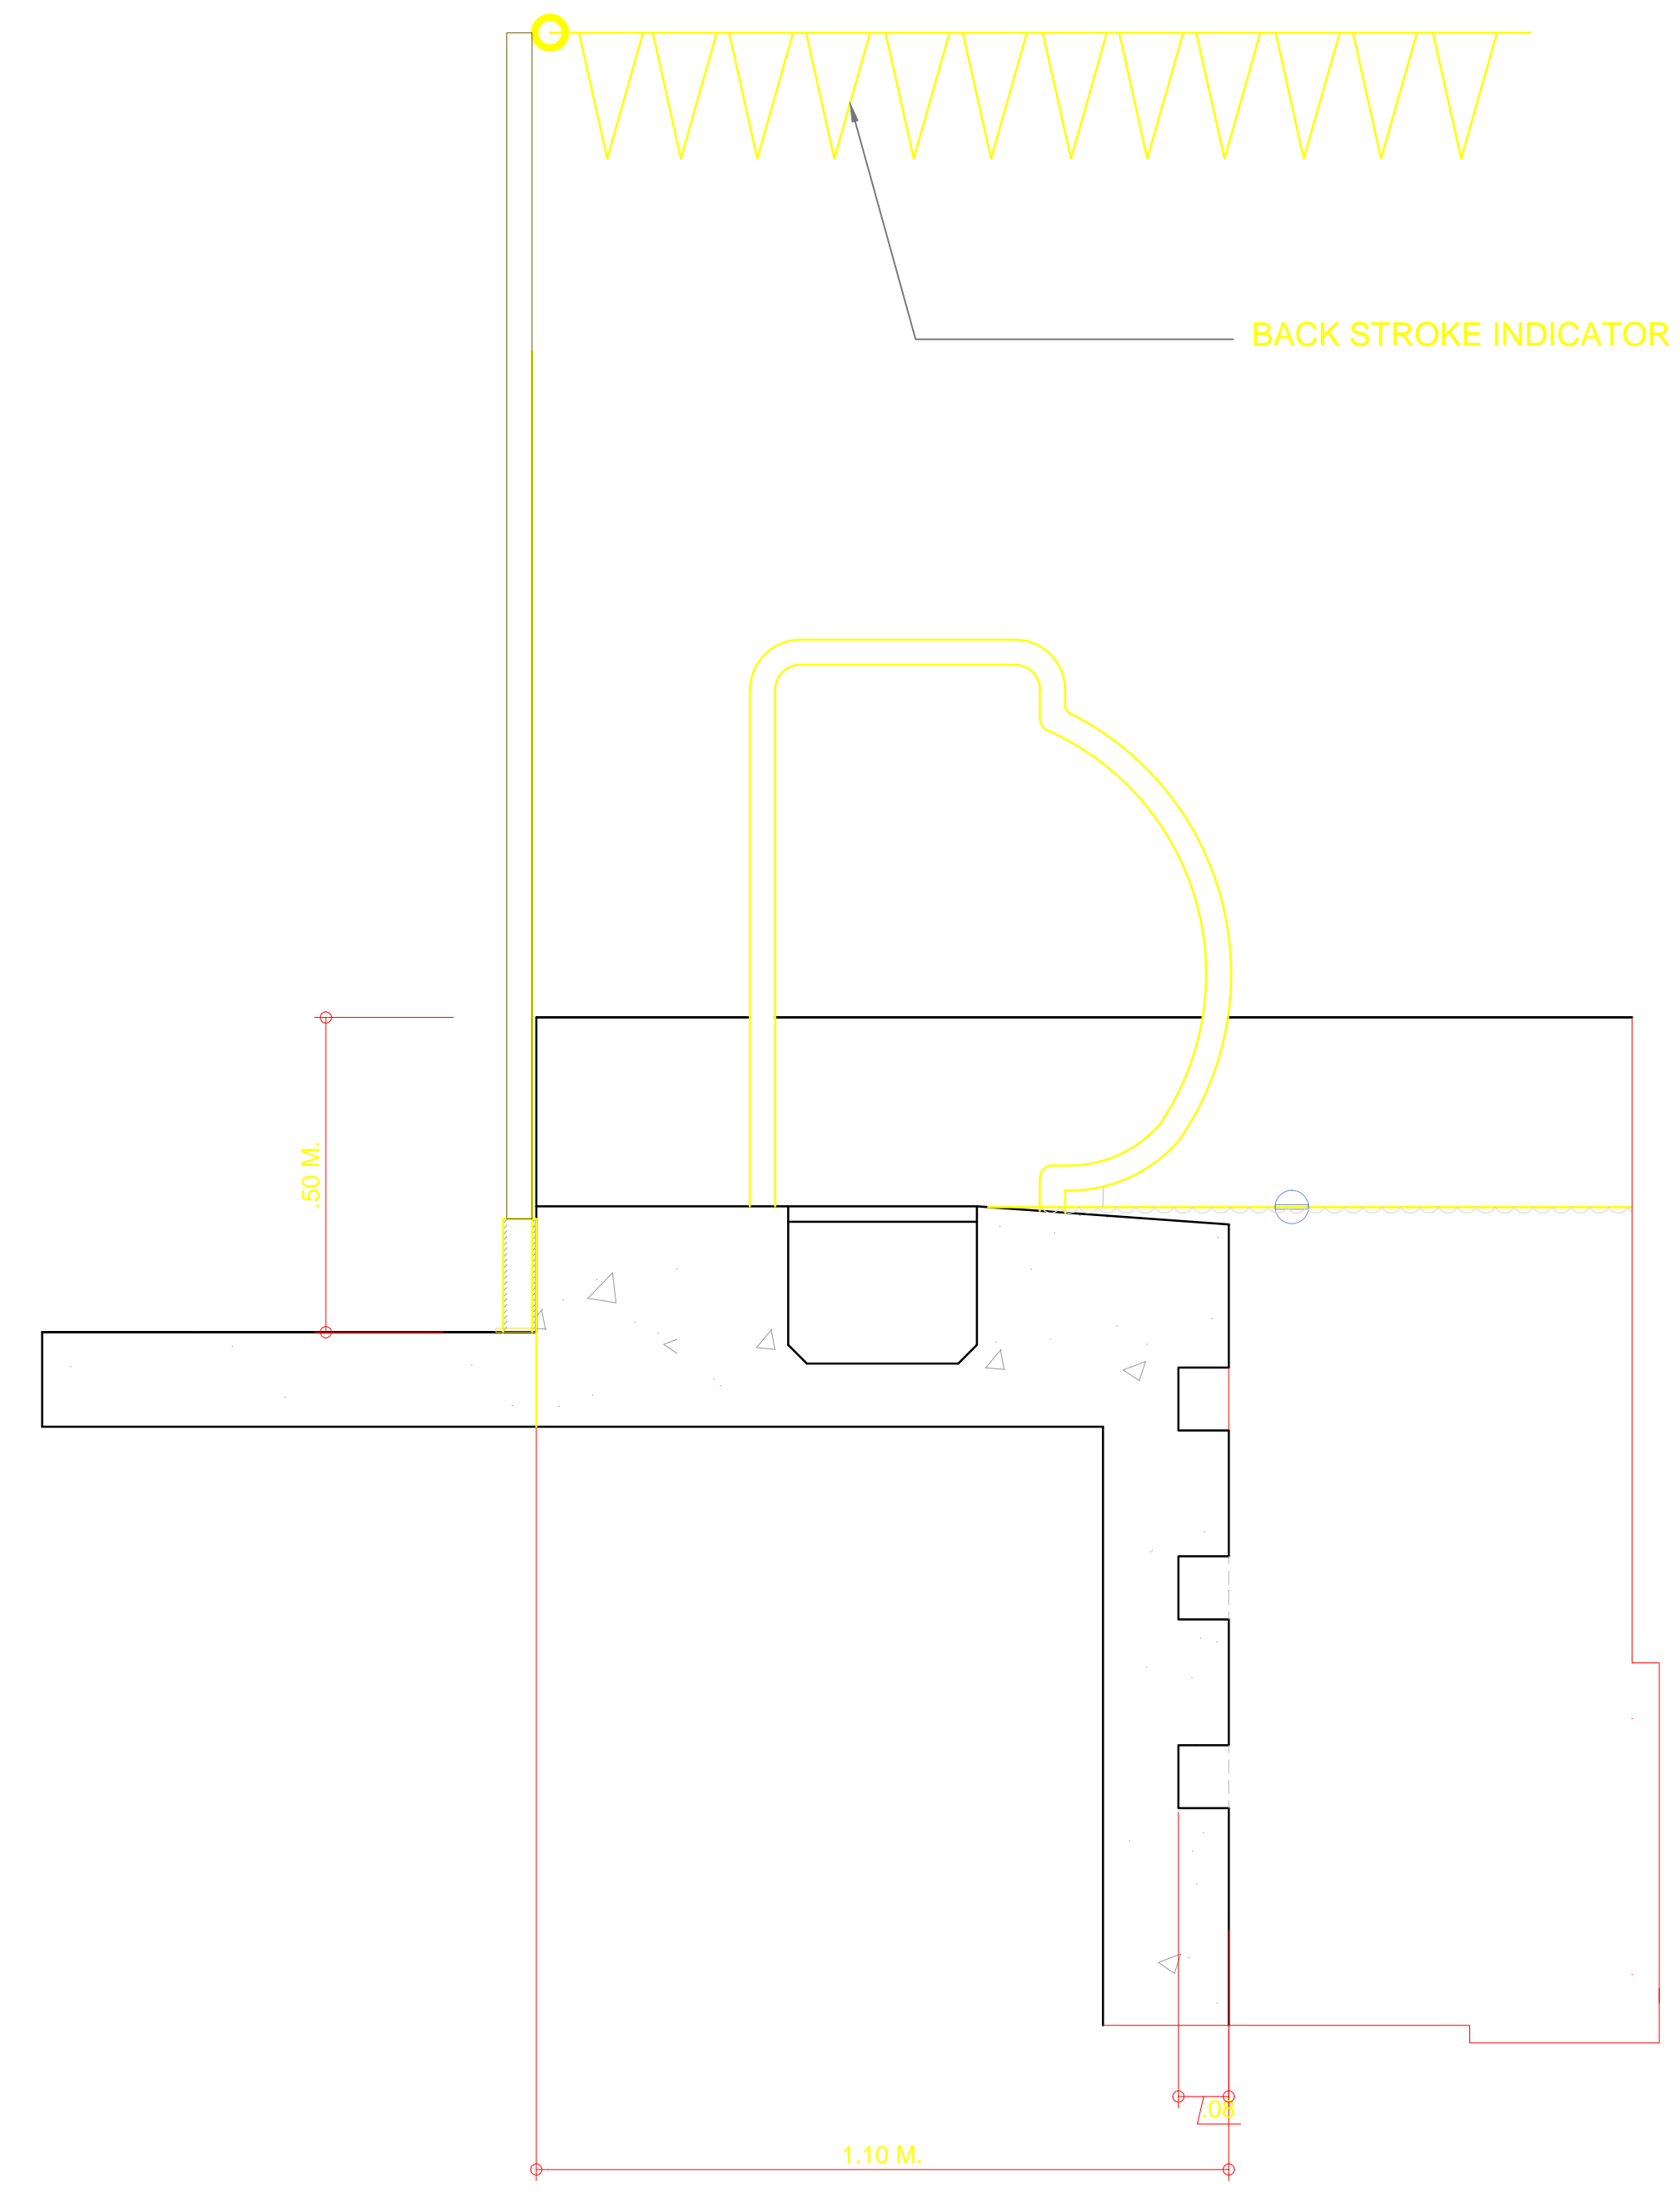


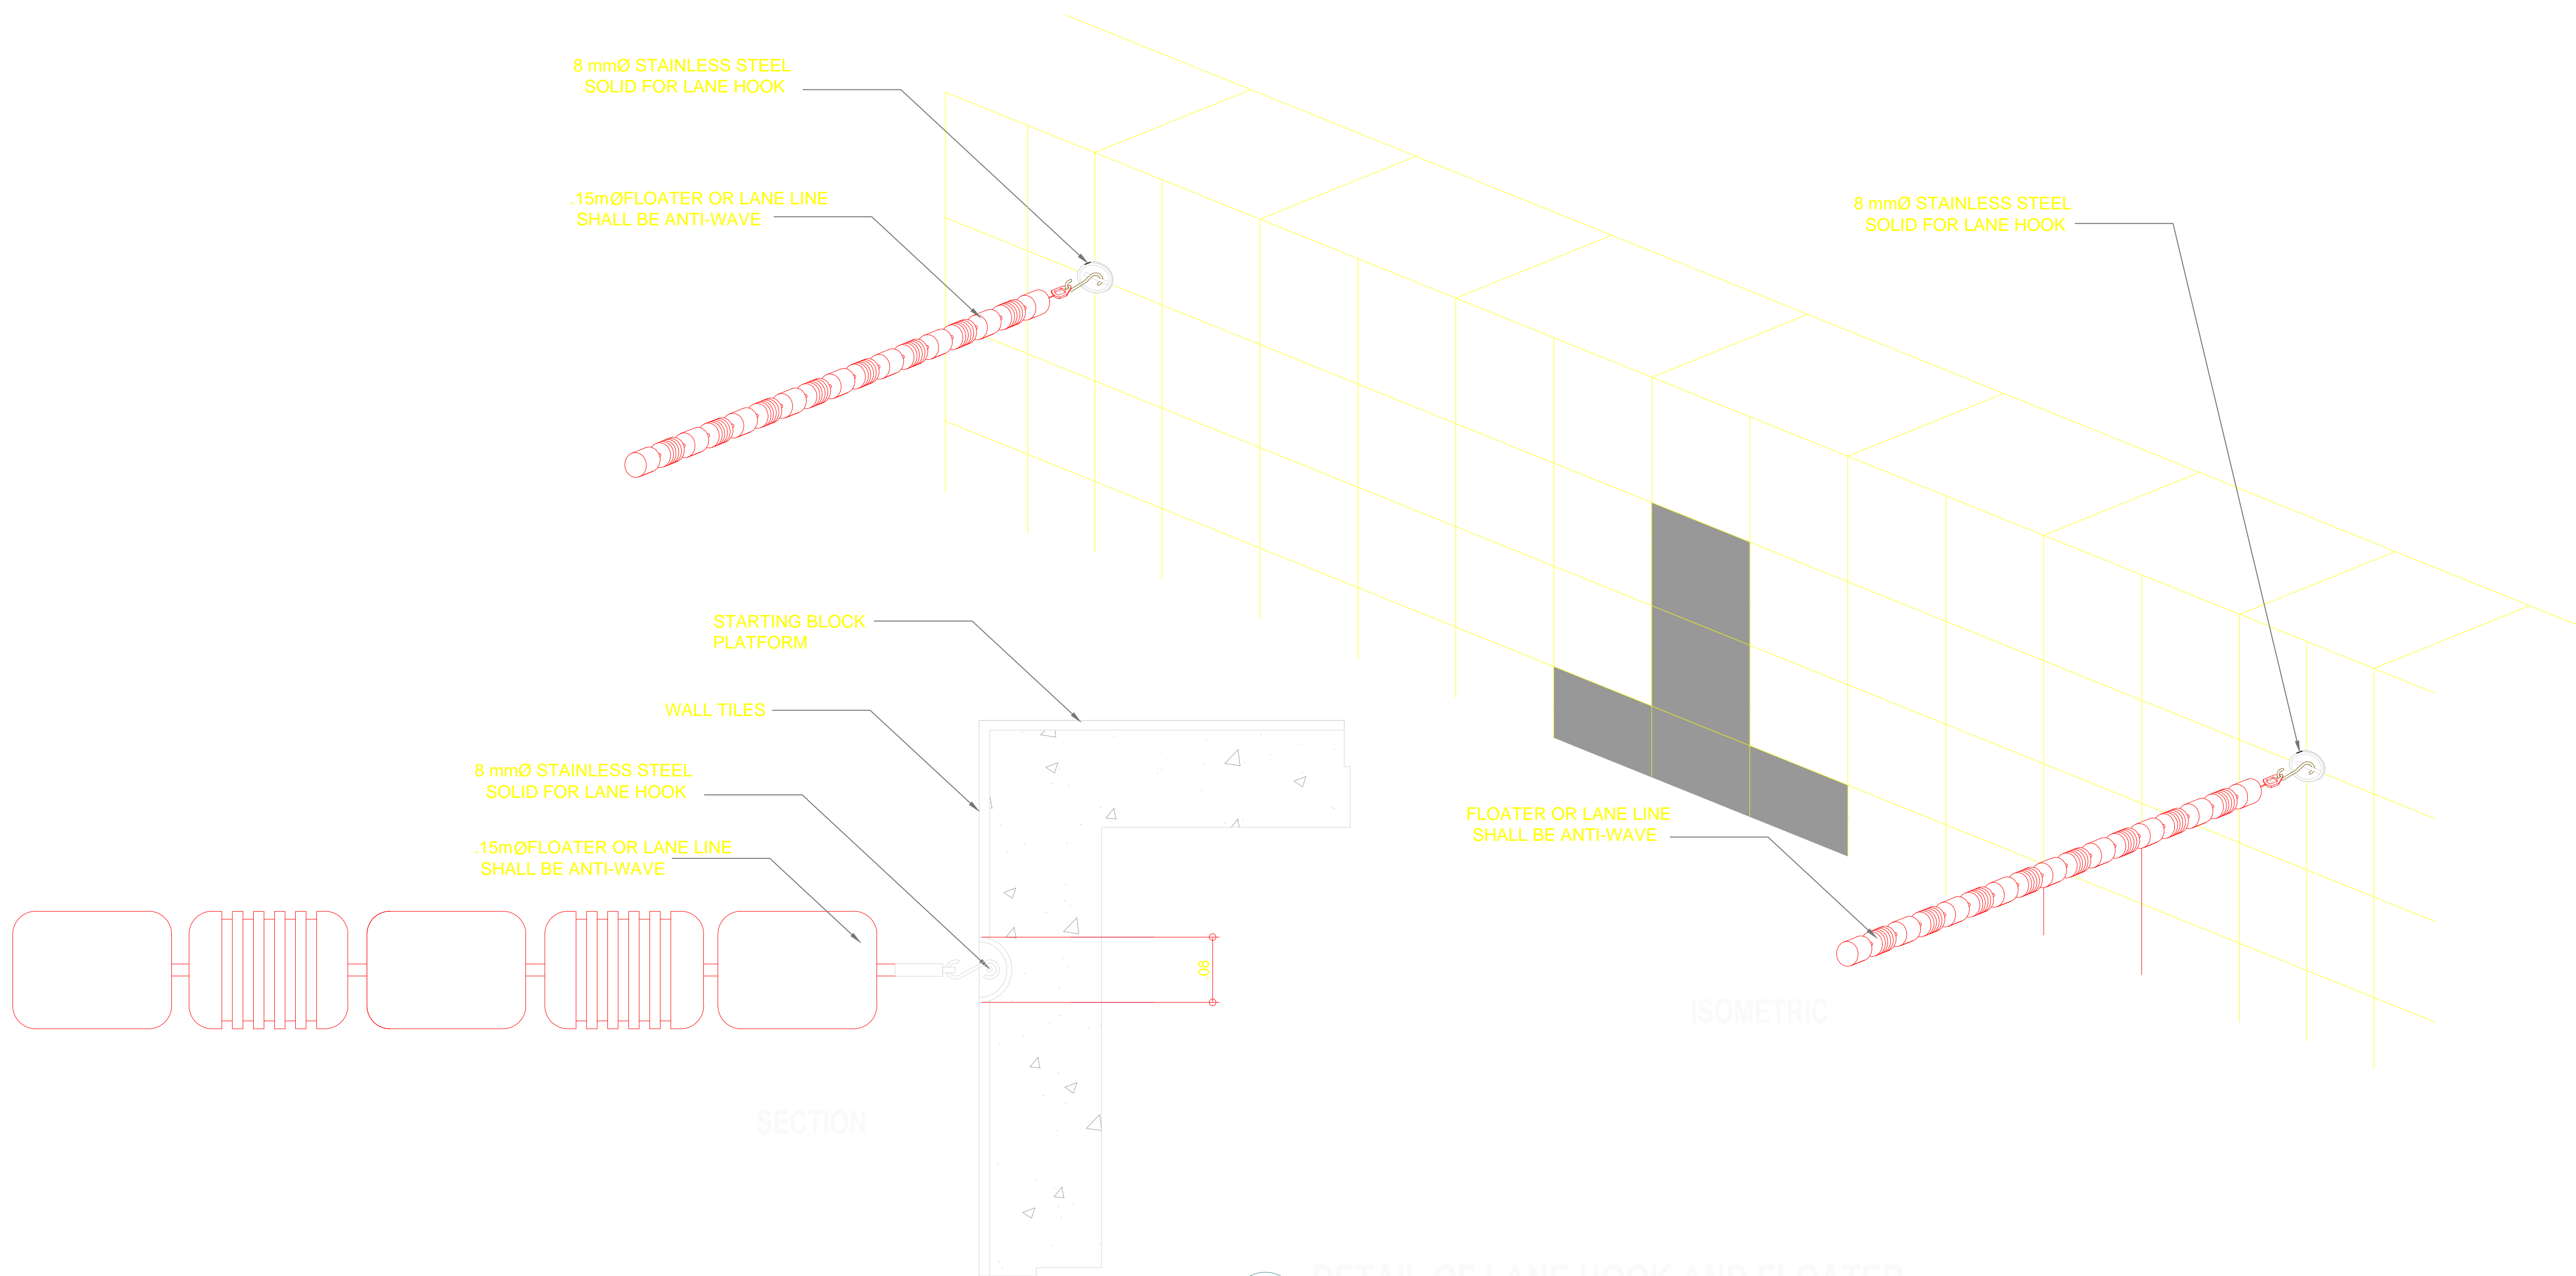
BACKSTROKE INDICATOR  
 SCALE 1:10 MTS.

OWNER	PROJECT TITLE :	SUBMITTED BY :	RECOMMENDING APPROVAL :	APPROVED BY :	SHEET CONTENTS :	DESIGN BY :	SHEET NO :
 <b>PHILIPPINE SPORTS COMMISSION</b> <small>RMSG, PABLO OCAMPO SR. ST., MALATE, MANILA</small>	<b>UPGRADING OF SWIMMING POOL, DIVING POOL,          AND CONSTRUCTION OF NEW BLEACHERS,          WARM UP POOL AND JACUZZI</b> <small>LOCATION: PHILSPORTS, ULTRA, MERALCO AVE., PASIG CITY</small>	<b>ENGR. PEDRO I. PINEDA JR.</b> <small>HEAD - ENGINEERING UNIT</small>	<b>DIR. MERLITA R. IBAY</b> <small>DEPUTY EXECUTIVE DIRECTOR</small>	<b>HON. WILLIAM I. RAMIREZ</b> <small>CHAIRMAN</small>	AS SHOWN	DRAWN BY : CHECKED BY : DATE : APPROVED BY :	<div style="border: 1px solid black; border-radius: 50%; width: 40px; height: 40px; display: flex; align-items: center; justify-content: center; margin: 0 auto;"> <div style="text-align: center;"> <p>A</p> <hr/> <p>8</p> </div> </div>

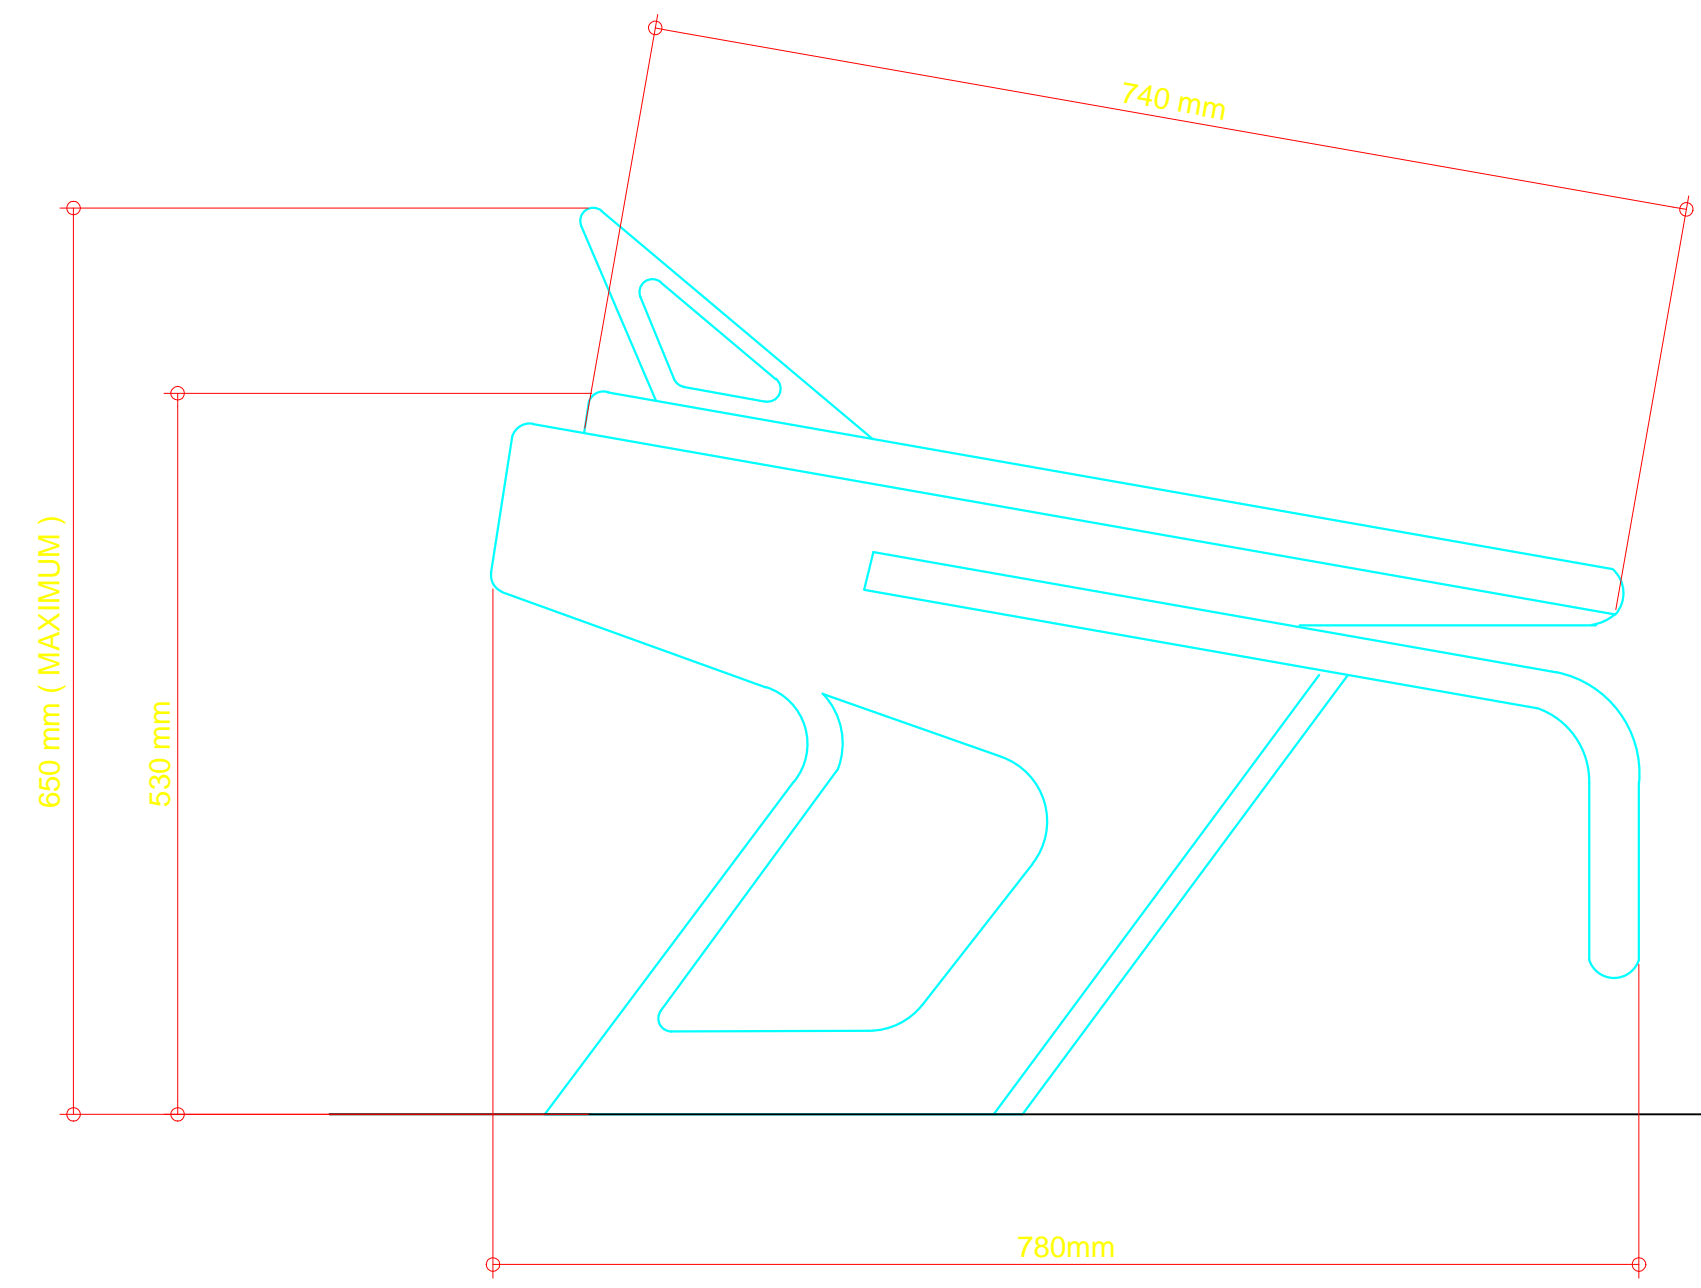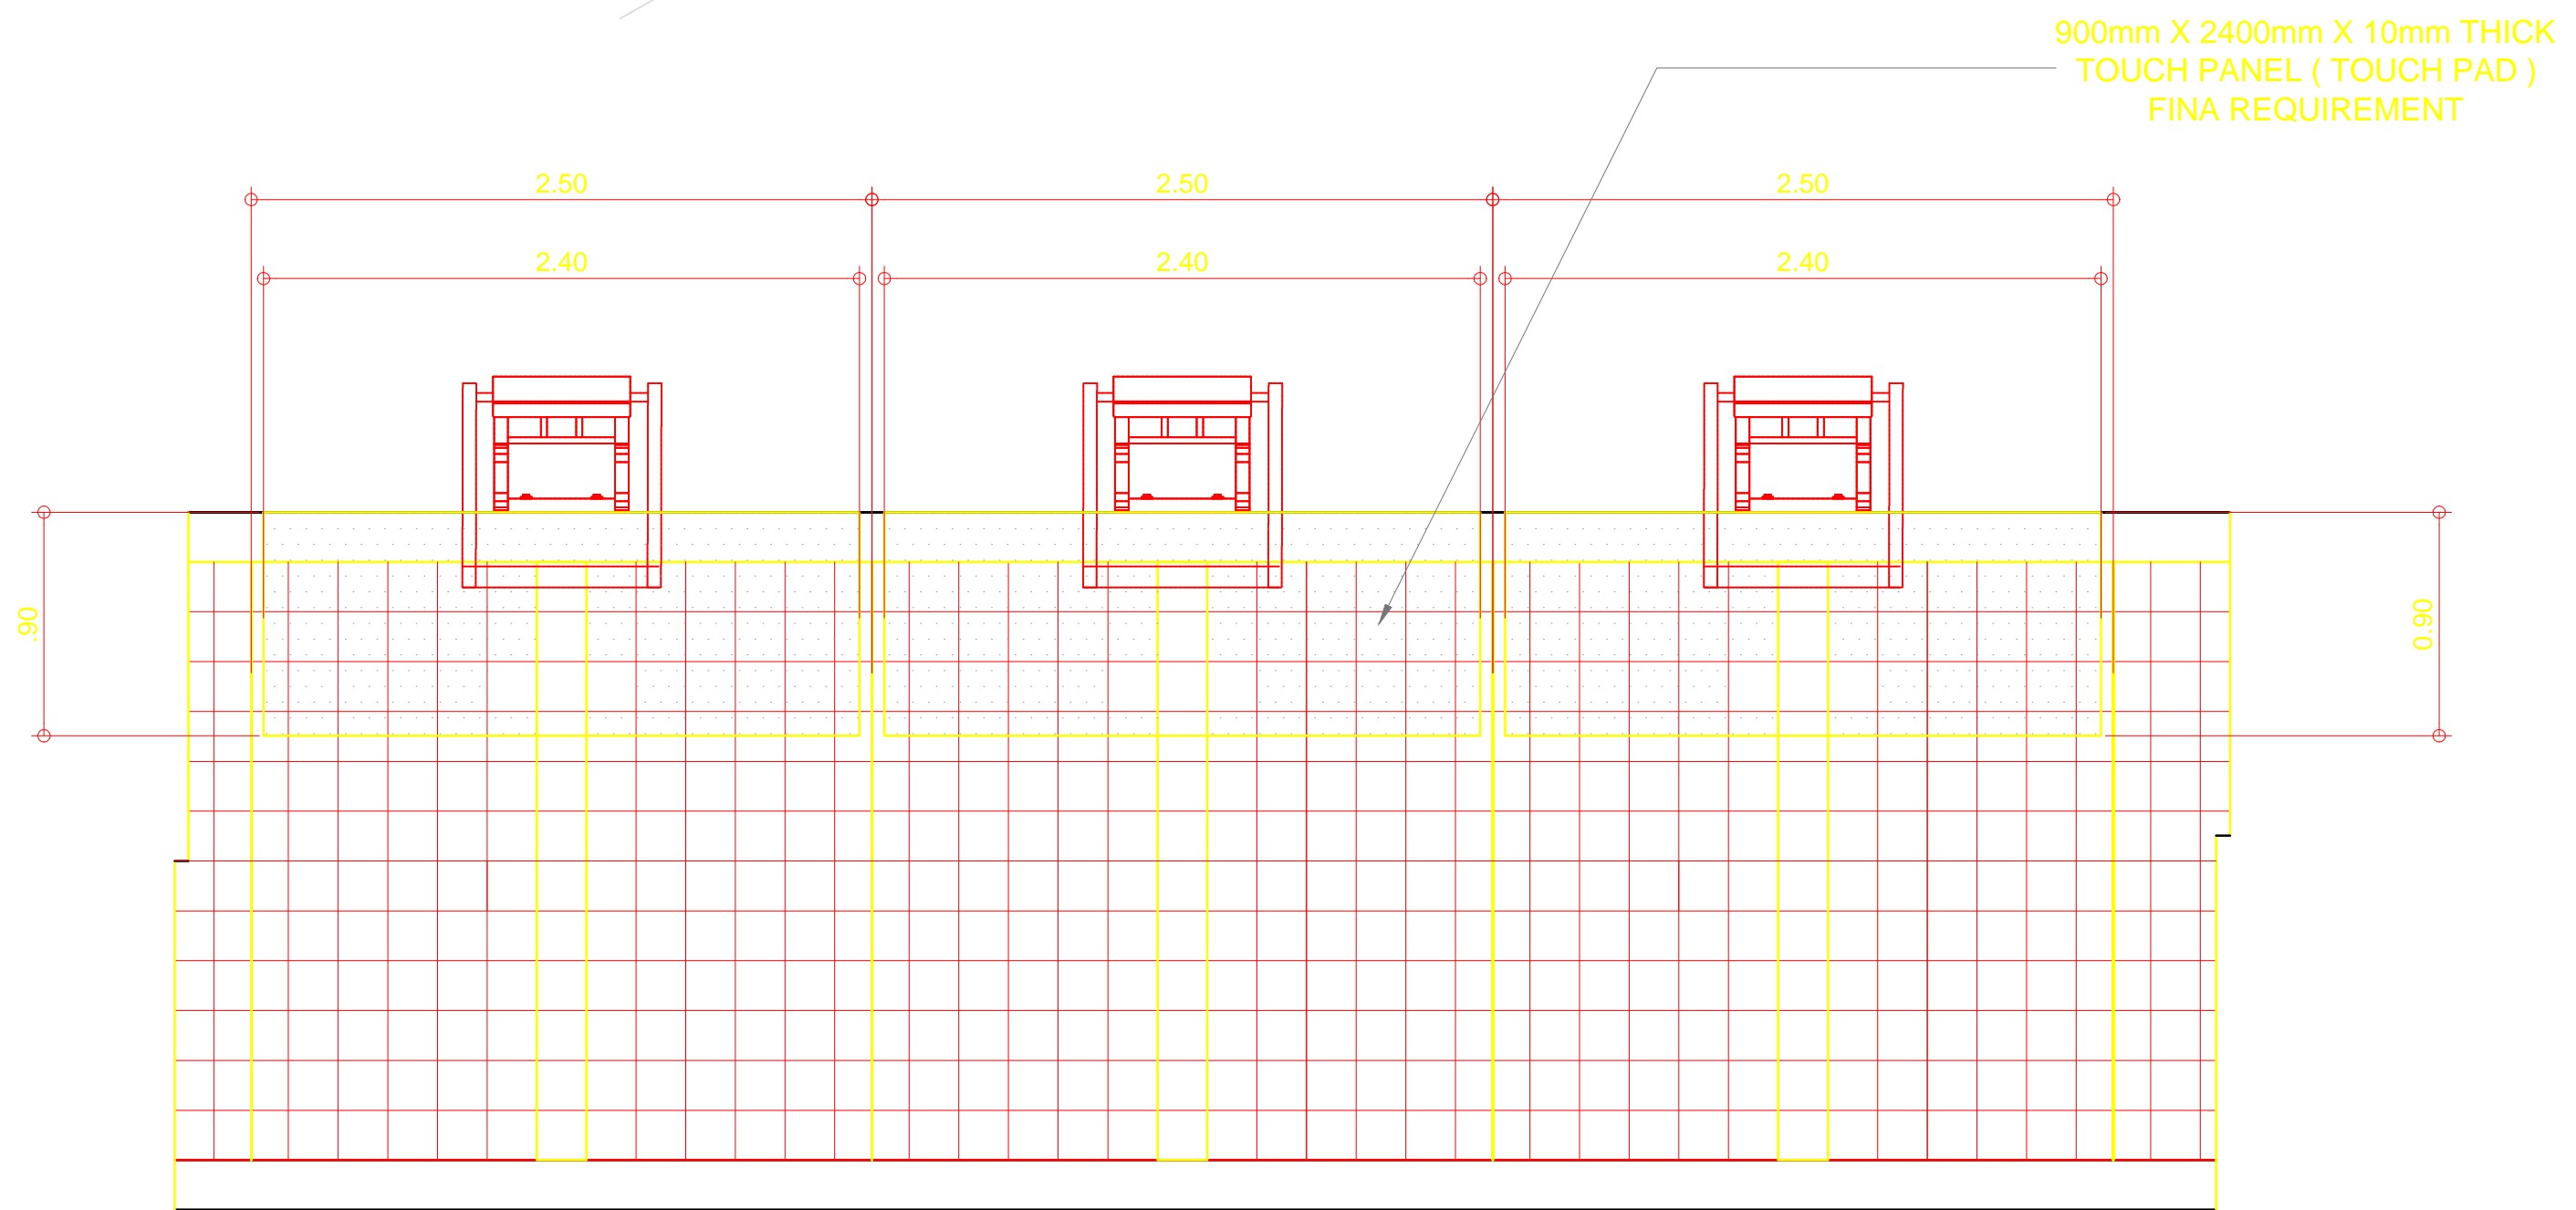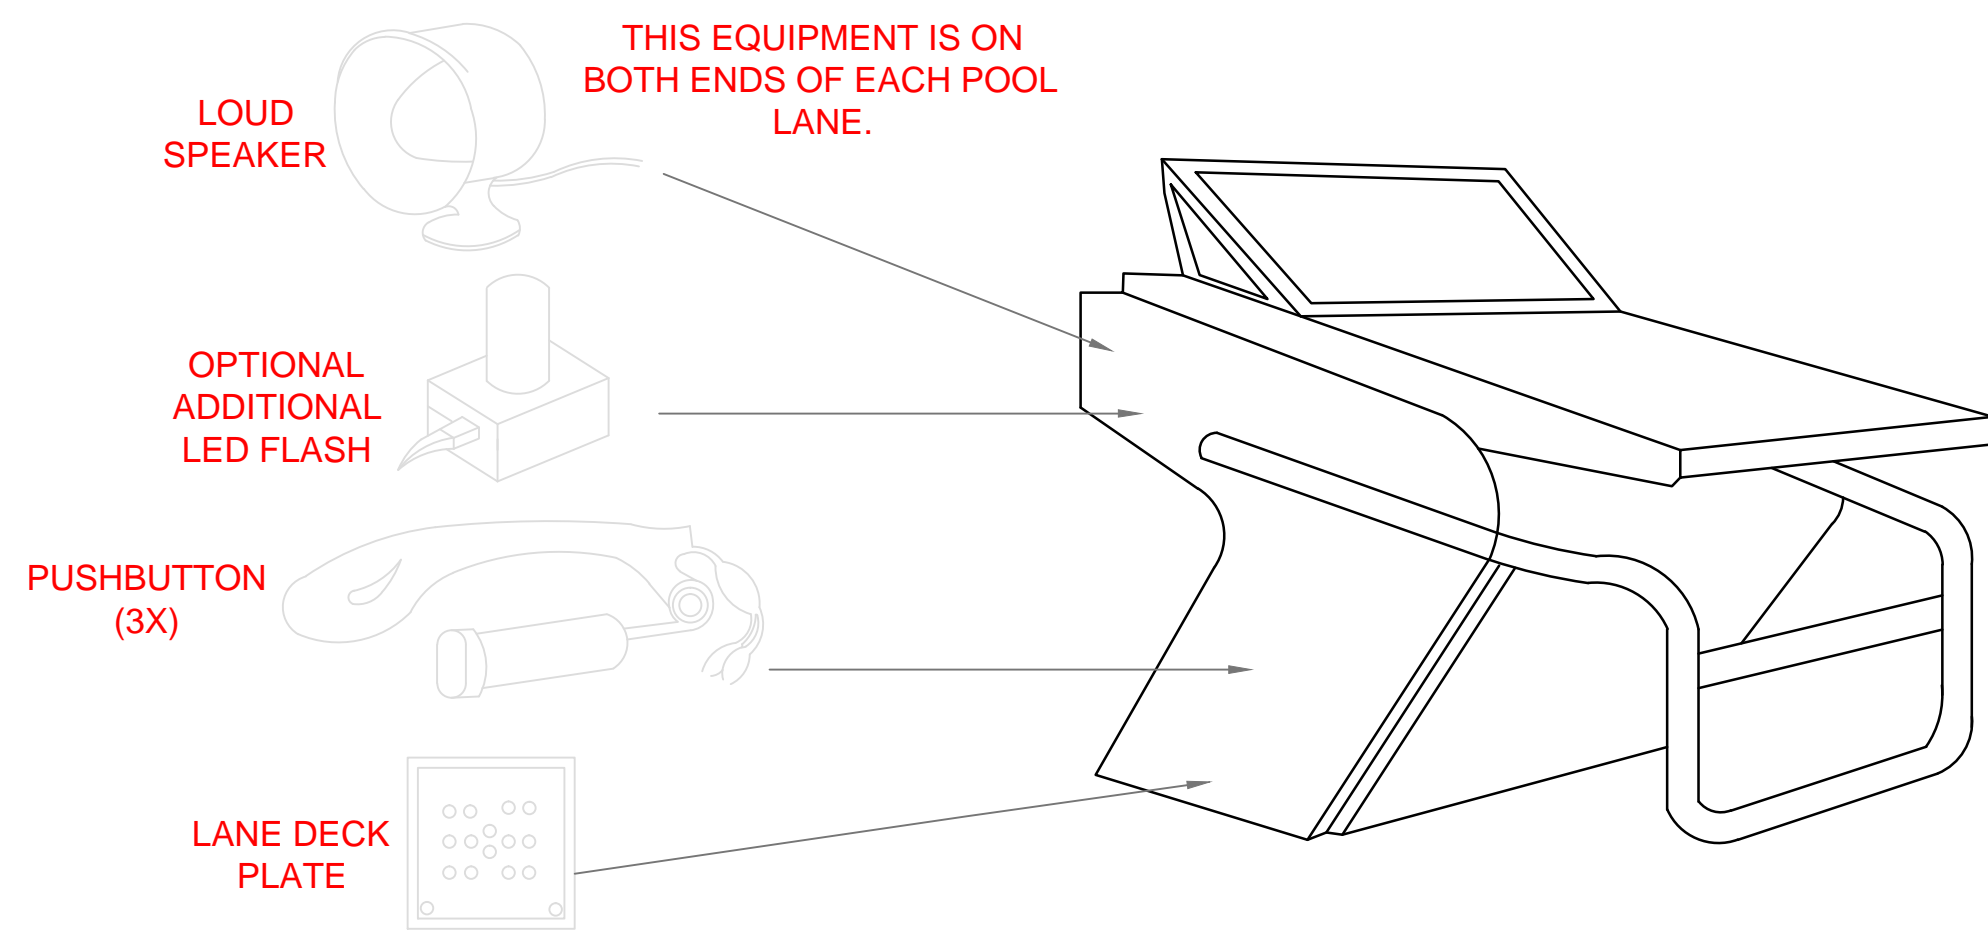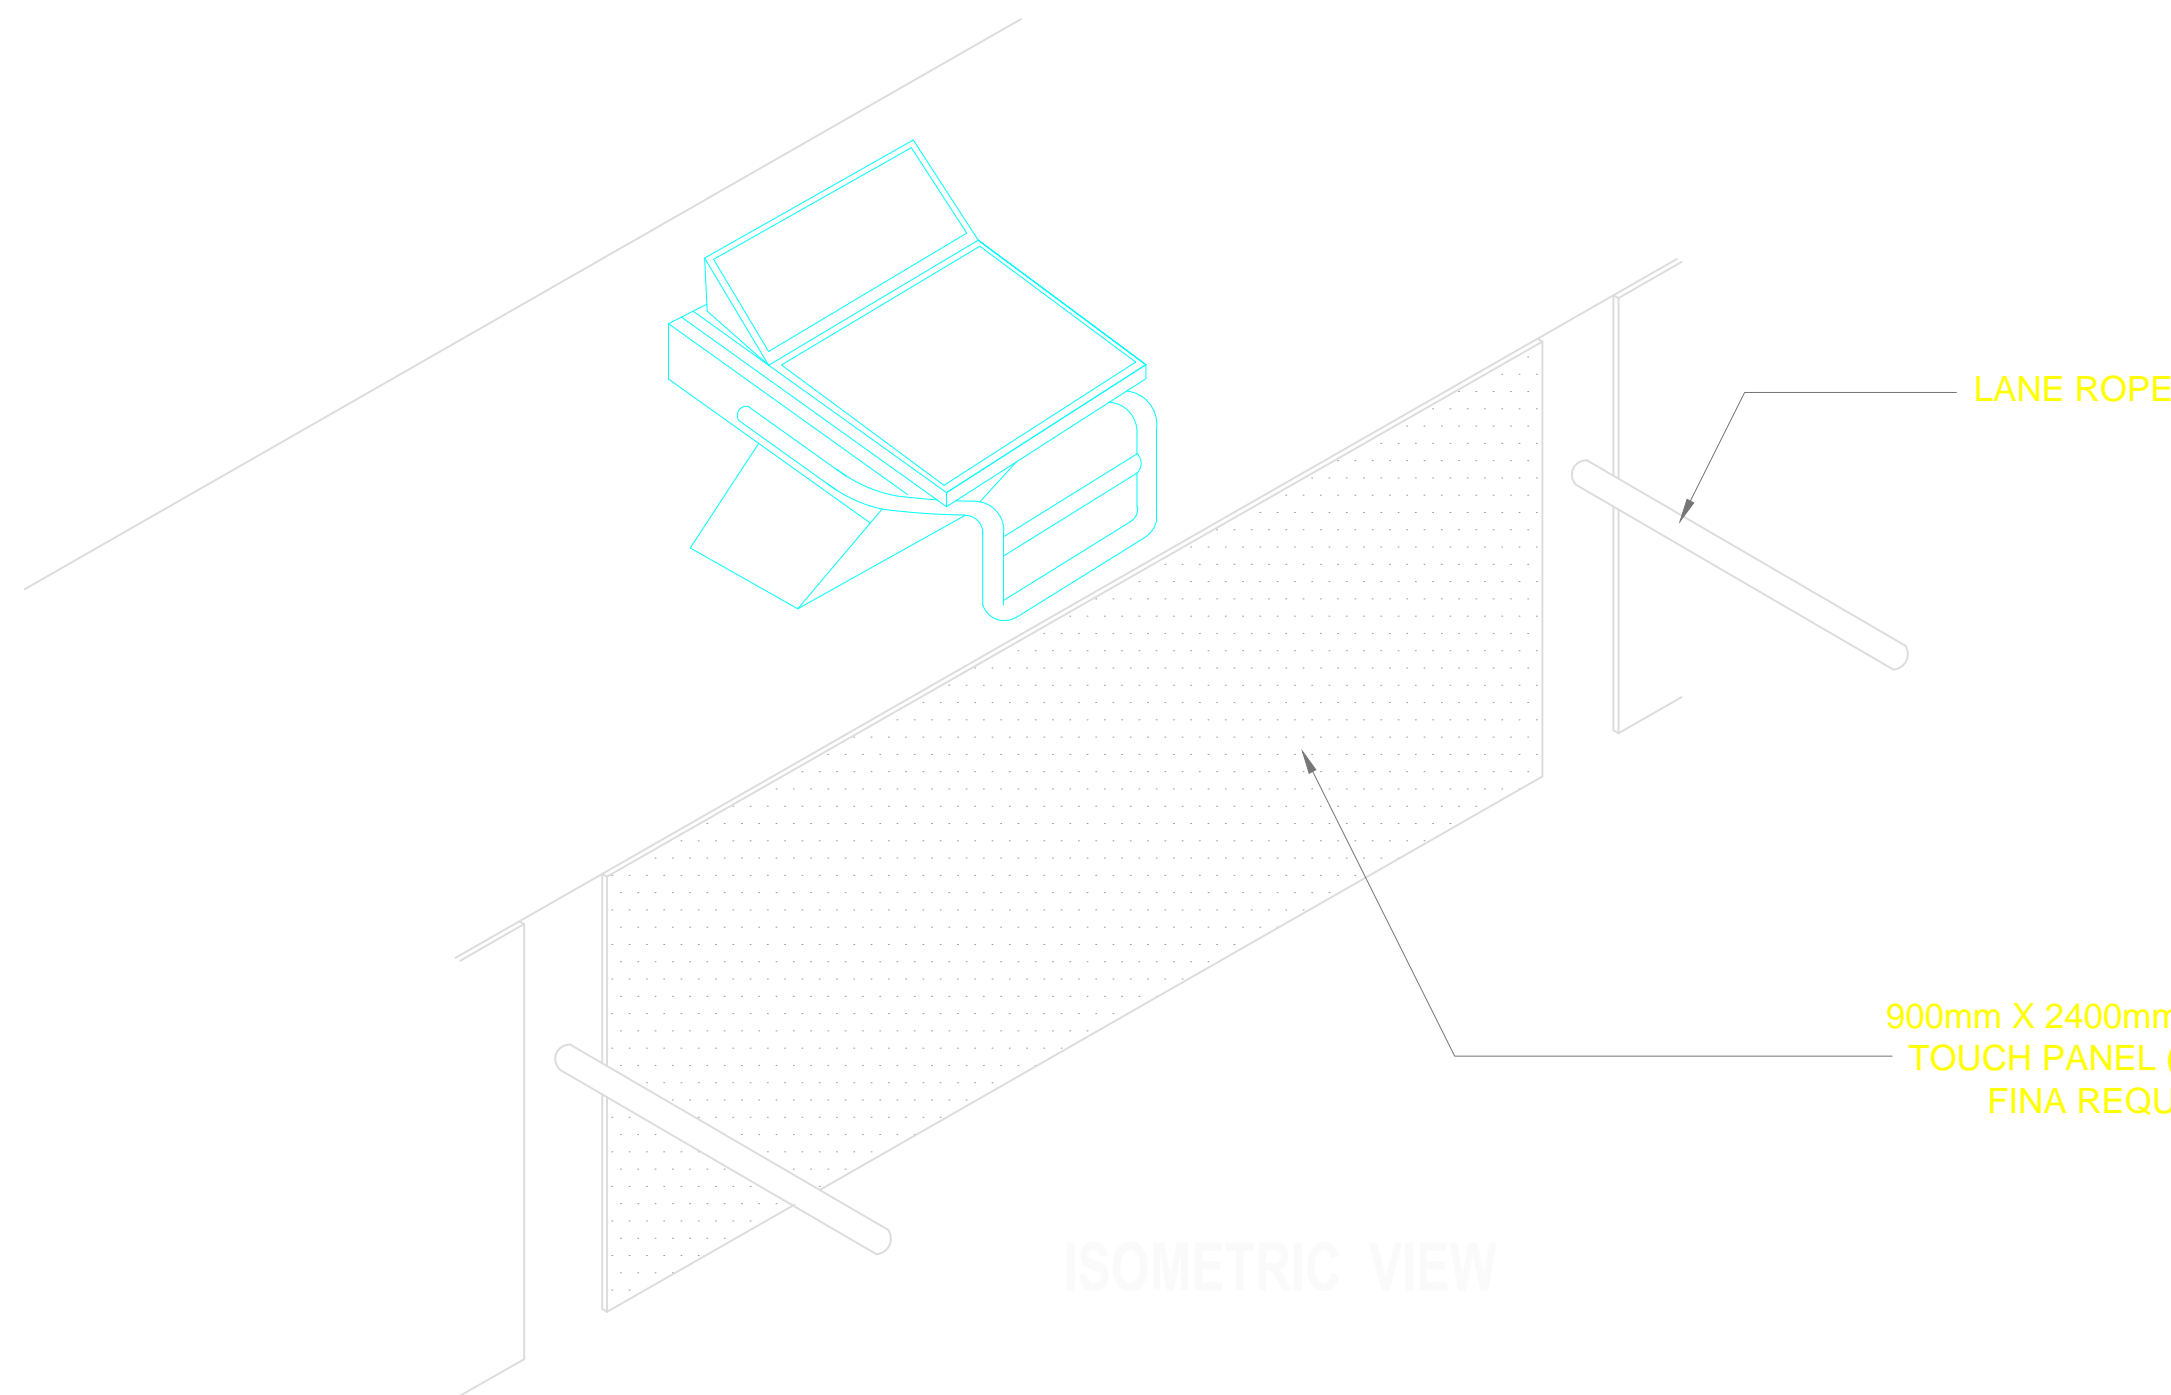


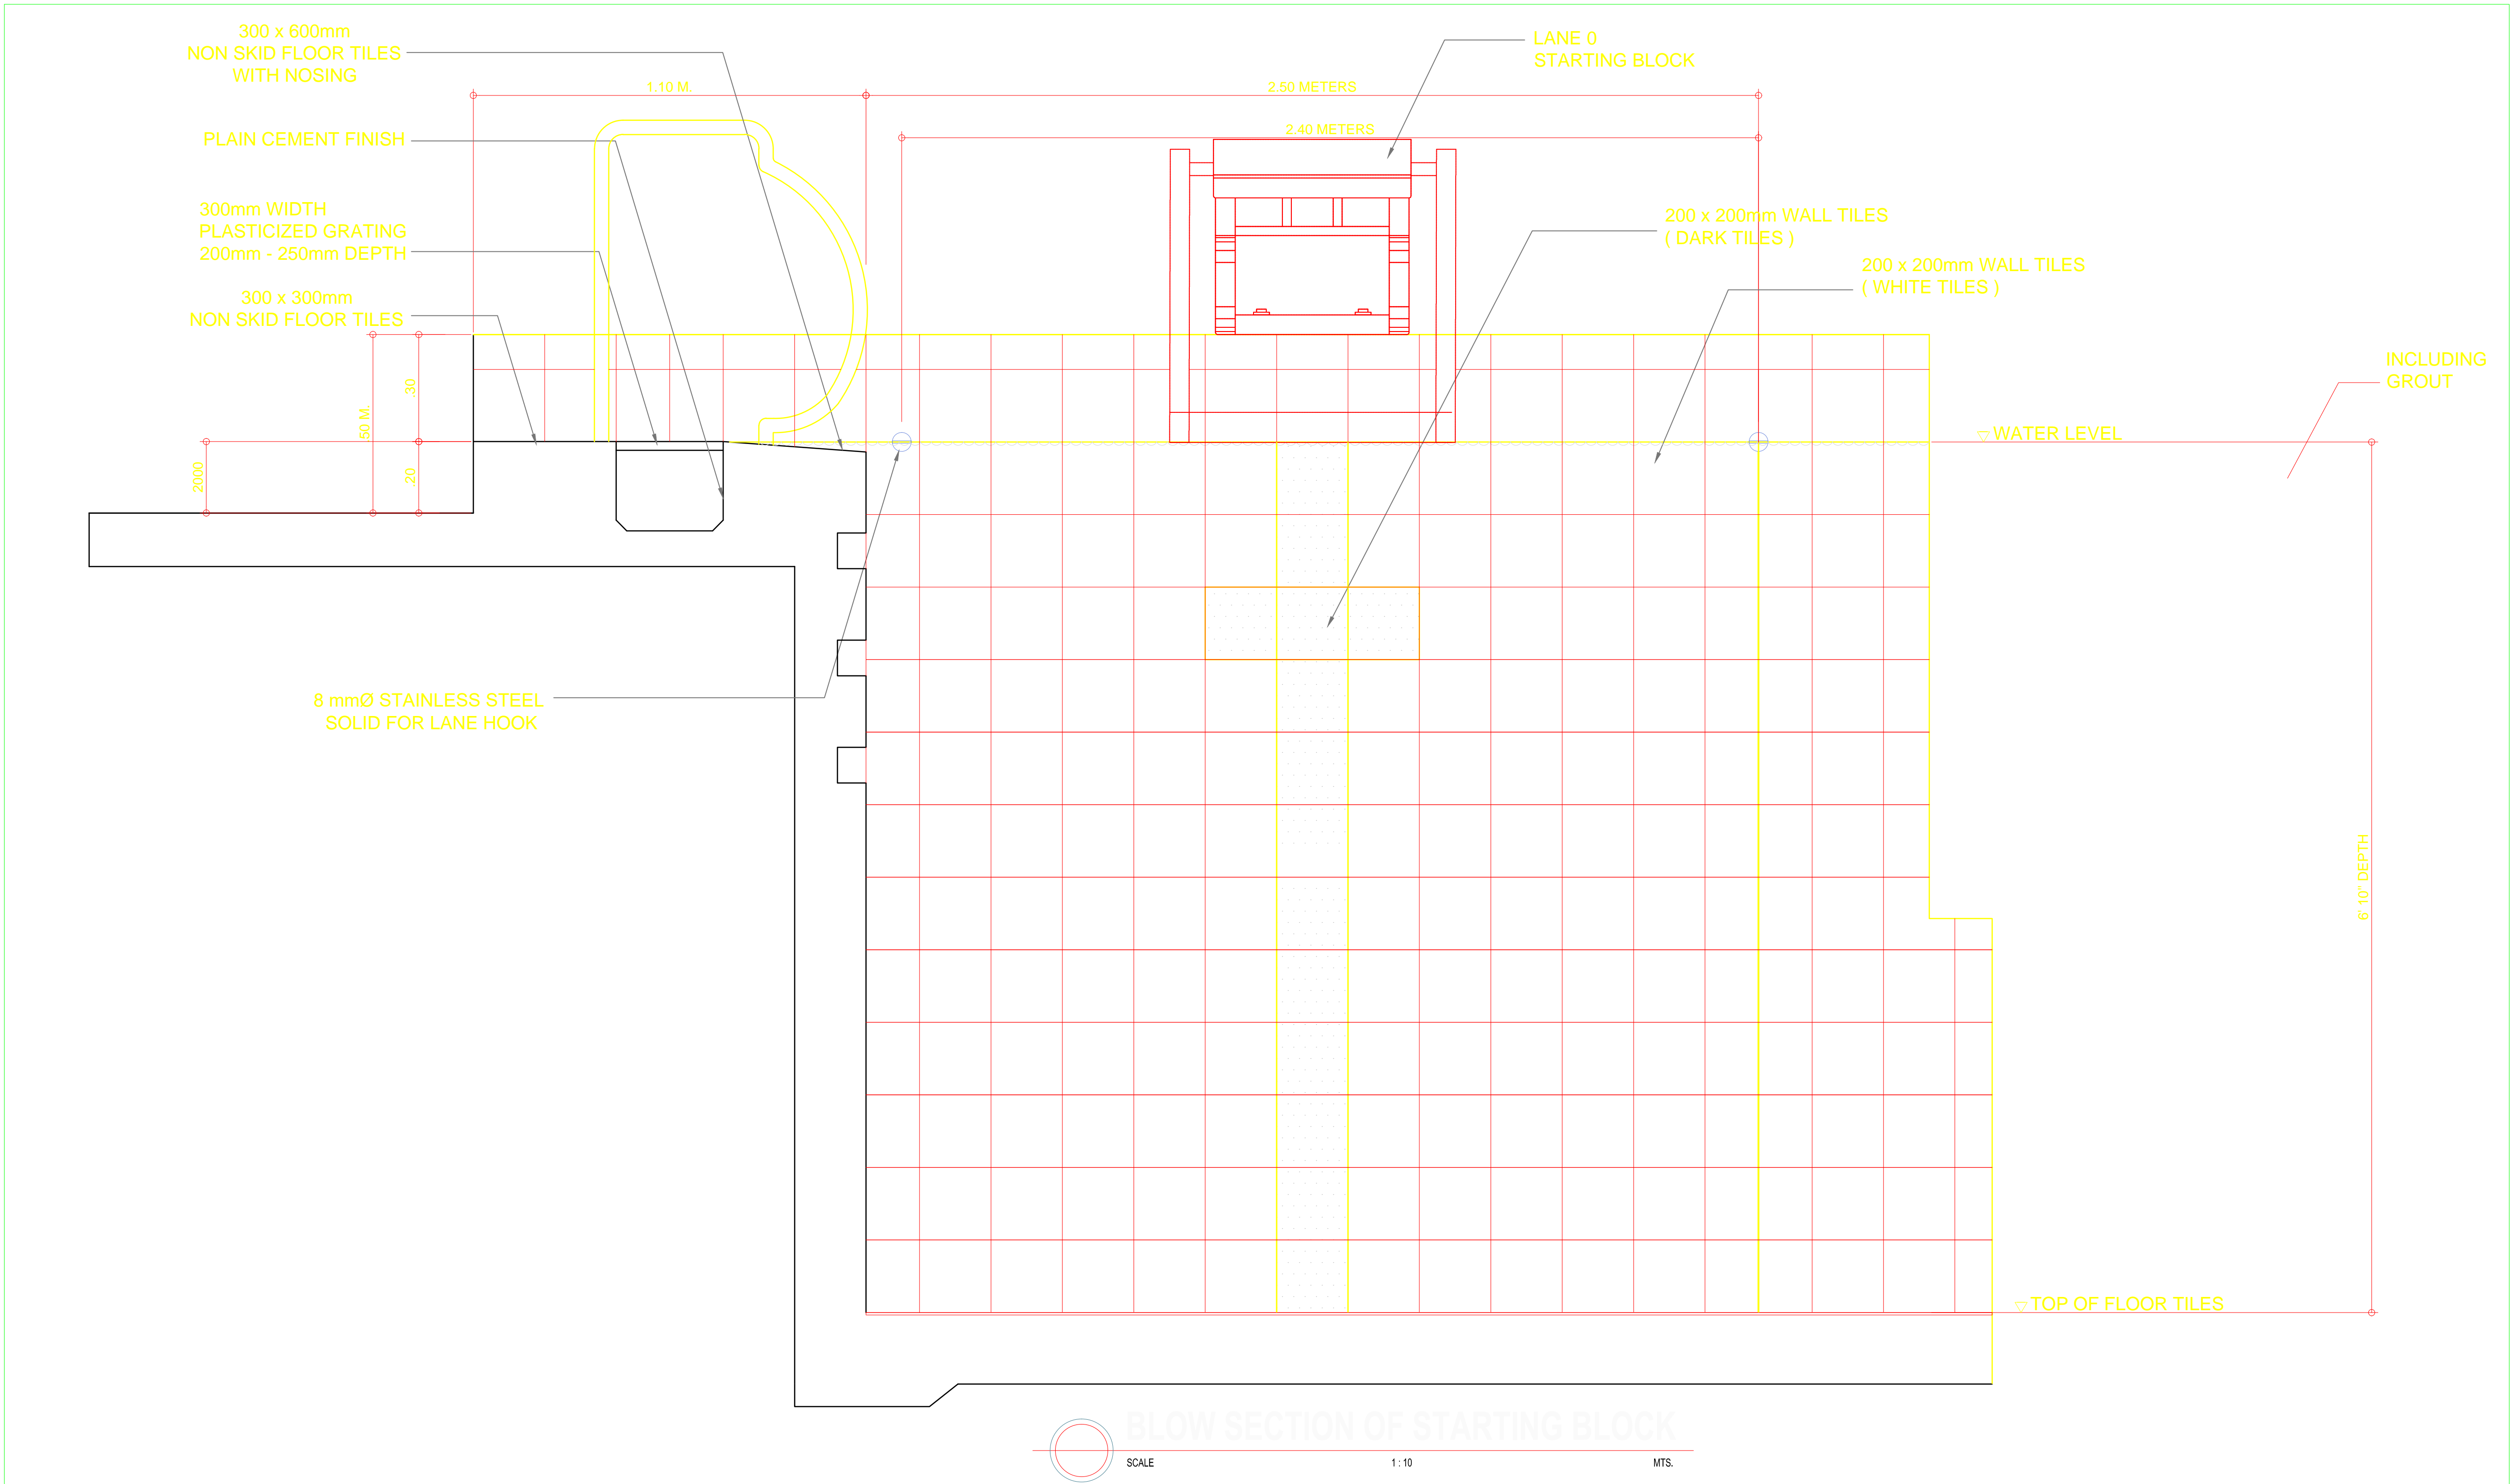


OWNER	PROJECT TITLE :	SUBMITTED BY :	RECOMMENDING APPROVAL :	APPROVED BY :	SHEET CONTENTS :	DESIGN BY :	SHEET NO :
 <b>PHILIPPINE SPORTS COMMISSION</b> <small>RMSC, PABLO OCAMPO SR. ST., MALATE, MANILA</small>	<b>UPGRADING OF SWIMMING POOL, DIVING POOL, AND CONSTRUCTION OF NEW BLEACHERS, WARM UP POOL AND JACUZZI</b> <small>LOCATION: PHILSPORTS, ULTRA, MERALCO AVE., PASIG CITY</small>	<b>ENGR. PEDRO I. PINEDA JR.</b> <small>HEAD - ENGINEERING UNIT</small>	<b>DIR. MERLITA R. IBAY</b> <small>DEPUTY EXECUTIVE DIRECTOR</small>	<b>HON. WILLIAM I. RAMIREZ</b> <small>CHAIRMAN</small>	AS SHOWN	DRAWN BY : CHECKED BY : DATE : APPROVED BY :	<div style="border: 1px solid black; border-radius: 50%; width: 40px; height: 40px; display: flex; align-items: center; justify-content: center; margin: 0 auto;"> <div style="text-align: center;"> <p>A</p> <hr style="width: 100%;"/> <p>9</p> </div> </div>



DETAIL OF LANE HOOK AND FLOATER  
N. T. S.

OWNER	PROJECT TITLE :	SUBMITTED BY :	RECOMMENDING APPROVAL :	APPROVED BY :	SHEET CONTENTS :	DESIGN BY :	SHEET NO :
 <b>PHILIPPINE SPORTS COMMISSION</b> <small>RMSG, PABLO OCAMPO SR. ST., MALATE, MANILA</small>	<b>UPGRADING OF SWIMMING POOL, DIVING POOL, AND CONSTRUCTION OF NEW BLEACHERS, WARM UP POOL AND JACUZZI</b> <small>LOCATION: PHILSPORTS, ULTRA, MERALCO AVE., PASIG CITY</small>	<b>ENGR. PEDRO I. PINEDA JR.</b> <small>HEAD - ENGINEERING UNIT</small>	<b>DIR. MERLITA R. IBAY</b> <small>DEPUTY EXECUTIVE DIRECTOR</small>	<b>HON. WILLIAM I. RAMIREZ</b> <small>CHAIRMAN</small>	AS SHOWN	DRAWN BY :	<div style="border: 1px solid black; border-radius: 50%; width: 30px; height: 30px; display: flex; align-items: center; justify-content: center;"> <span style="font-size: 12px;">A</span>  <span style="font-size: 12px;">10</span> </div>
						CHECKED BY :	
						DATE :	
						APPROVED BY :	



BLOW SECTION OF STARTING BLOCK  
 SCALE 1:10 MTS.

OWNER	PROJECT TITLE :	SUBMITTED BY :	RECOMMENDING APPROVAL :	APPROVED BY :	SHEET CONTENTS :	DESIGN BY :	SHEET NO :	
<b>PHILIPPINE SPORTS COMMISSION</b> <small>RMSG, PABLO OCAMPO SR. ST., MALATE, MANILA</small>	<b>UPGRADING OF SWIMMING POOL, DIVING POOL, AND CONSTRUCTION OF NEW BLEACHERS, WARM UP POOL AND JACUZZI</b> <small>LOCATION: PHILSPORTS, ULTRA, MERALCO AVE., PASIG CITY</small>	ENGR. PEDRO I. PINEDA JR. <small>HEAD - ENGINEERING UNIT</small>	DIR. MERLITA R. IBAY <small>DEPUTY EXECUTIVE DIRECTOR</small>	HON. WILLIAM I. RAMIREZ <small>CHAIRMAN</small>	AS SHOWN		A 11	

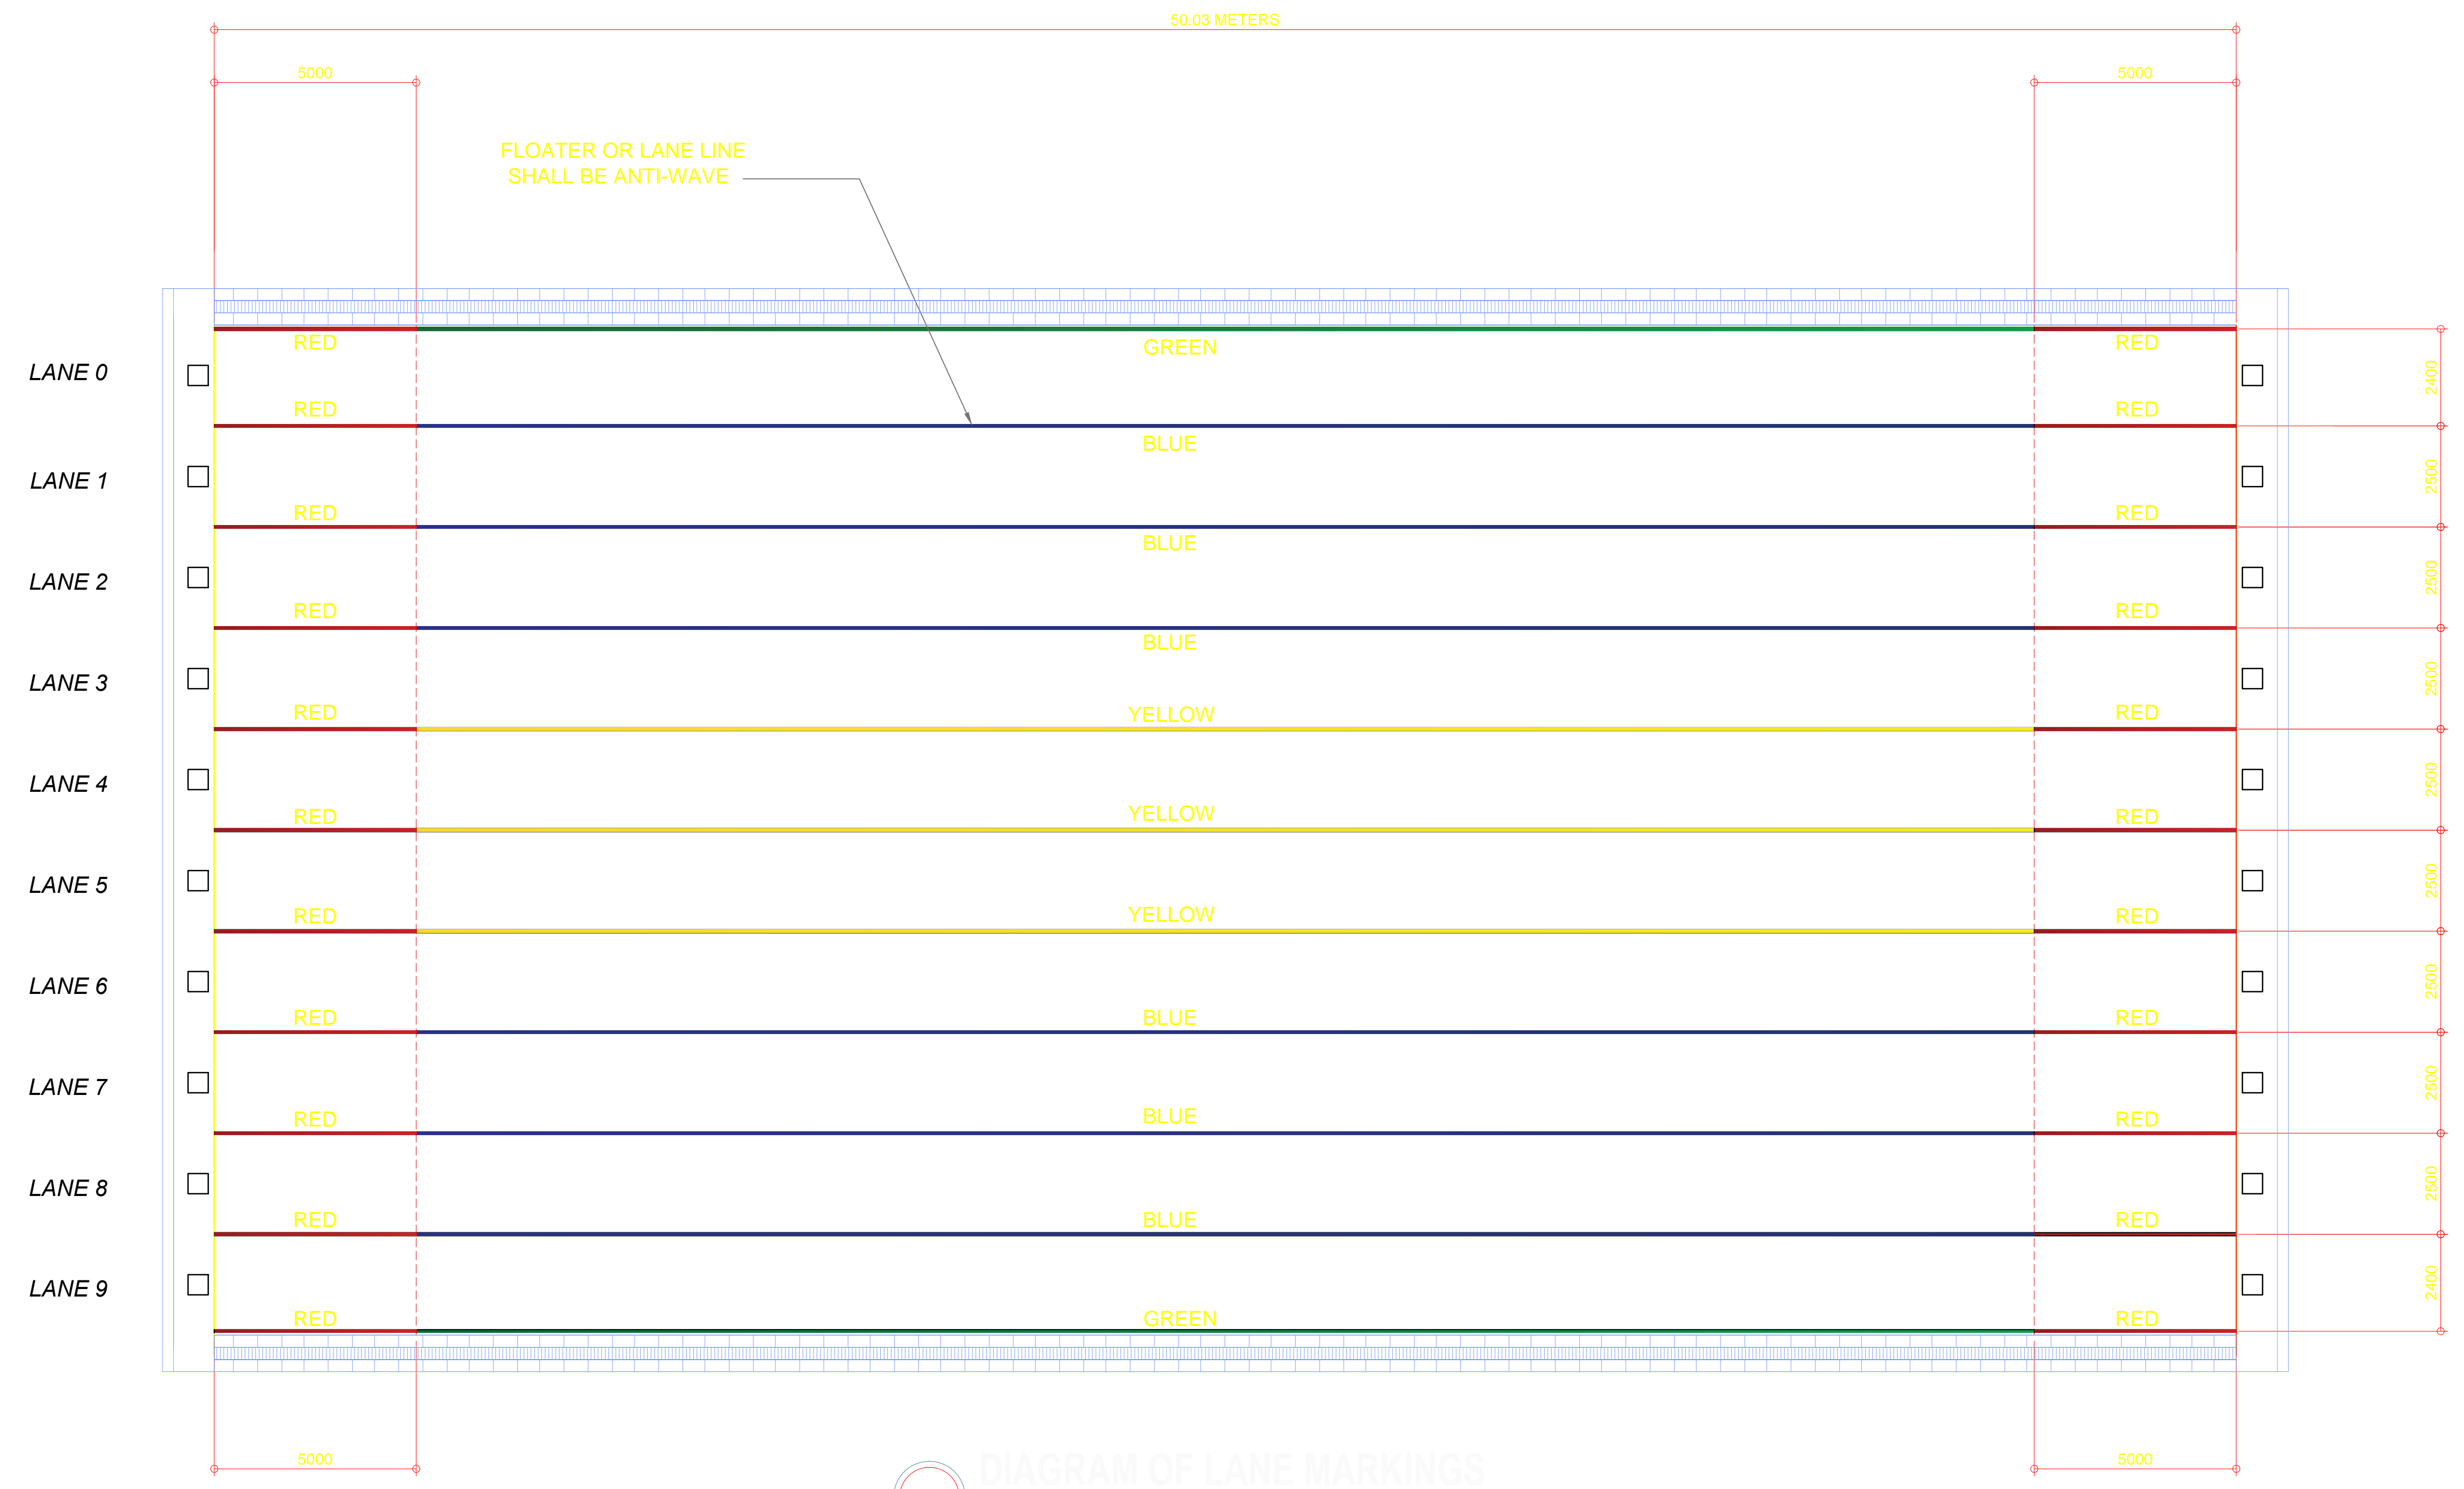

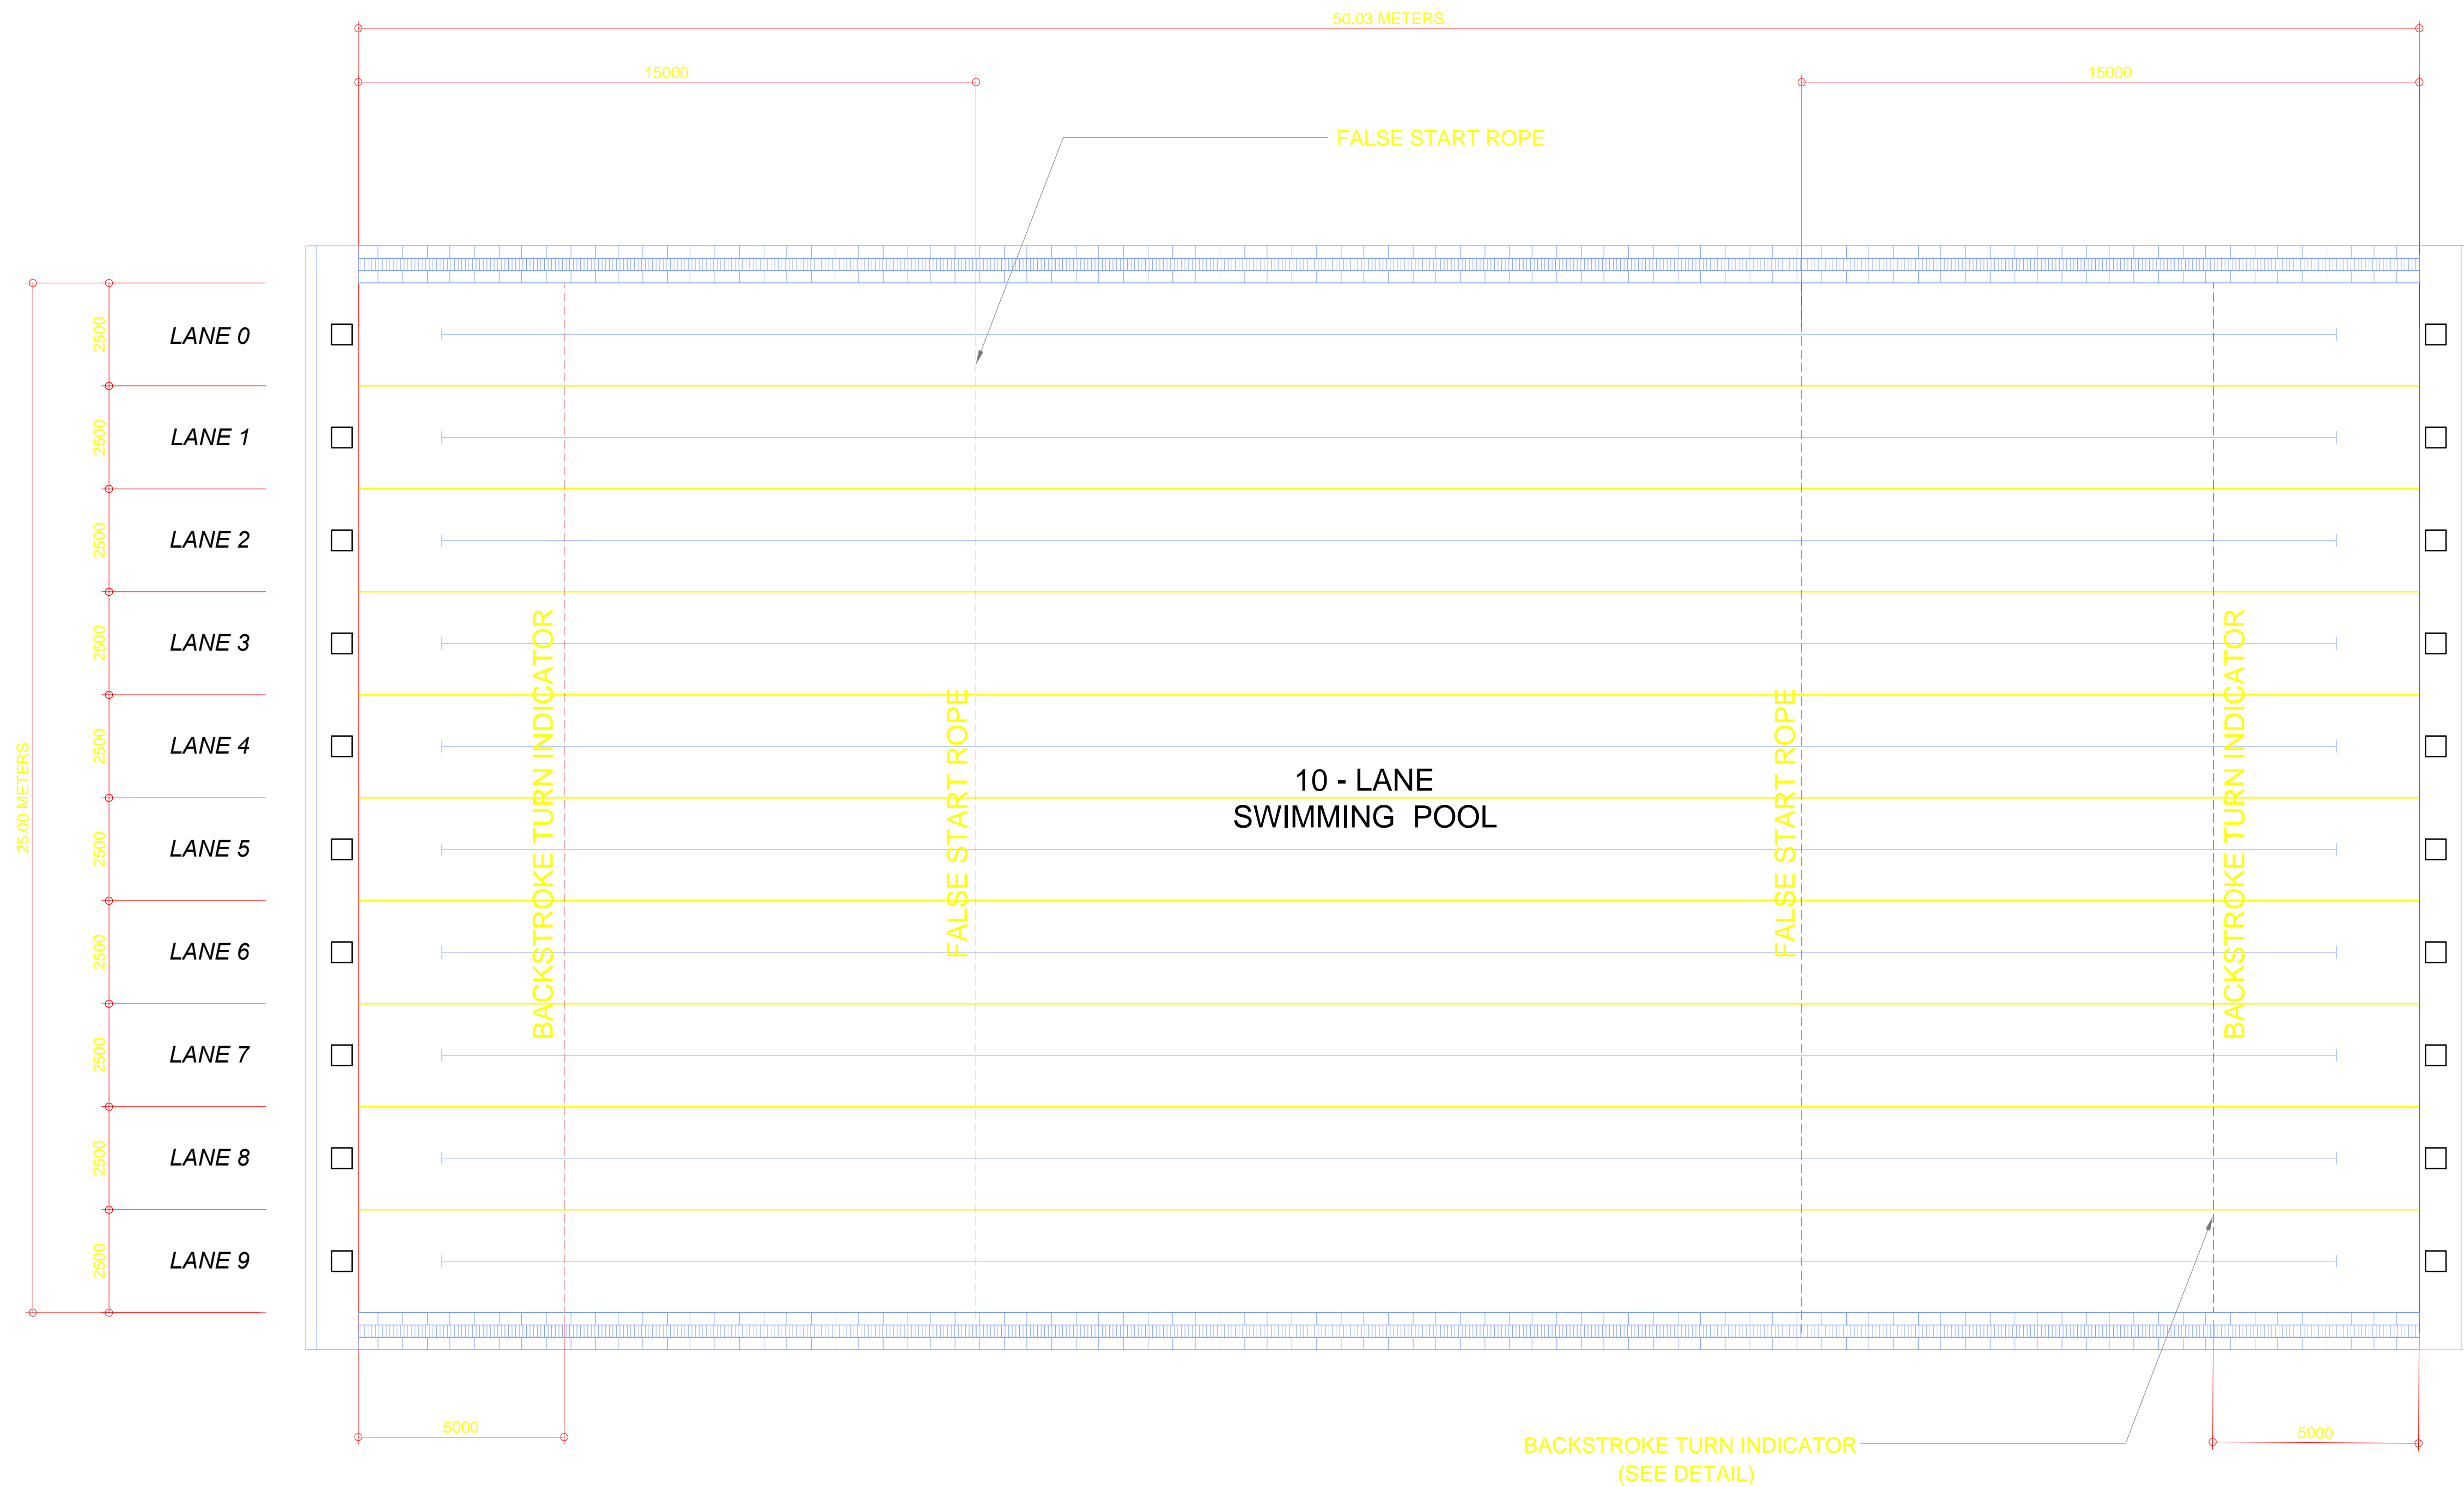


DIAGRAM OF LANE MARKINGS


SCALE 1:100 MTS.

OWNER	PROJECT TITLE :	SUBMITTED BY :	RECOMMENDING APPROVAL :	APPROVED BY :	SHEET CONTENTS :	DESIGN BY :	SHEET NO :	
 <b>PHILIPPINE SPORTS COMMISSION</b> <small>RMSG, PABLO OCAMPO SR. ST., MALATE, MANILA</small>	<b>UPGRADING OF SWIMMING POOL, DIVING POOL, AND CONSTRUCTION OF NEW BLEACHERS, WARM UP POOL AND JACUZZI</b> <small>LOCATION: PHILSPORTS, ULTRA, MERALCO AVE., PASIG CITY</small>	ENGR. PEDRO I. PINEDA JR. <small>HEAD - ENGINEERING UNIT</small>	DIR. MERLITA R. IBAY <small>DEPUTY EXECUTIVE DIRECTOR</small>	HON. WILLIAM I. RAMIREZ <small>CHAIRMAN</small>	AS SHOWN		A 12	




LOCATION OF FALSE START AND BACKSTROKE TURN INDICATOR


OWNER	PROJECT TITLE :	SUBMITTED BY :	RECOMMENDING APPROVAL :	APPROVED BY :	SHEET CONTENTS :	DESIGN BY :	SHEET NO :		
<b>PHILIPPINE SPORTS COMMISSION</b> <small>RMSG, PABLO OCAMPO SR. ST., MALATE, MANILA</small>	<b>UPGRADING OF SWIMMING POOL, DIVING POOL, AND CONSTRUCTION OF NEW BLEACHERS, WARM UP POOL AND JACUZZI</b> <small>LOCATION: PHILSPORTS, ULTRA, MERALCO AVE., PASIG CITY</small>	ENGR. PEDRO I. PINEDA JR. <small>HEAD - ENGINEERING UNIT</small>	DIR. MERLITA R. IBAY <small>DEPUTY EXECUTIVE DIRECTOR</small>	HON. WILLIAM I. RAMIREZ <small>CHAIRMAN</small>	AS SHOWN		A		
								13	

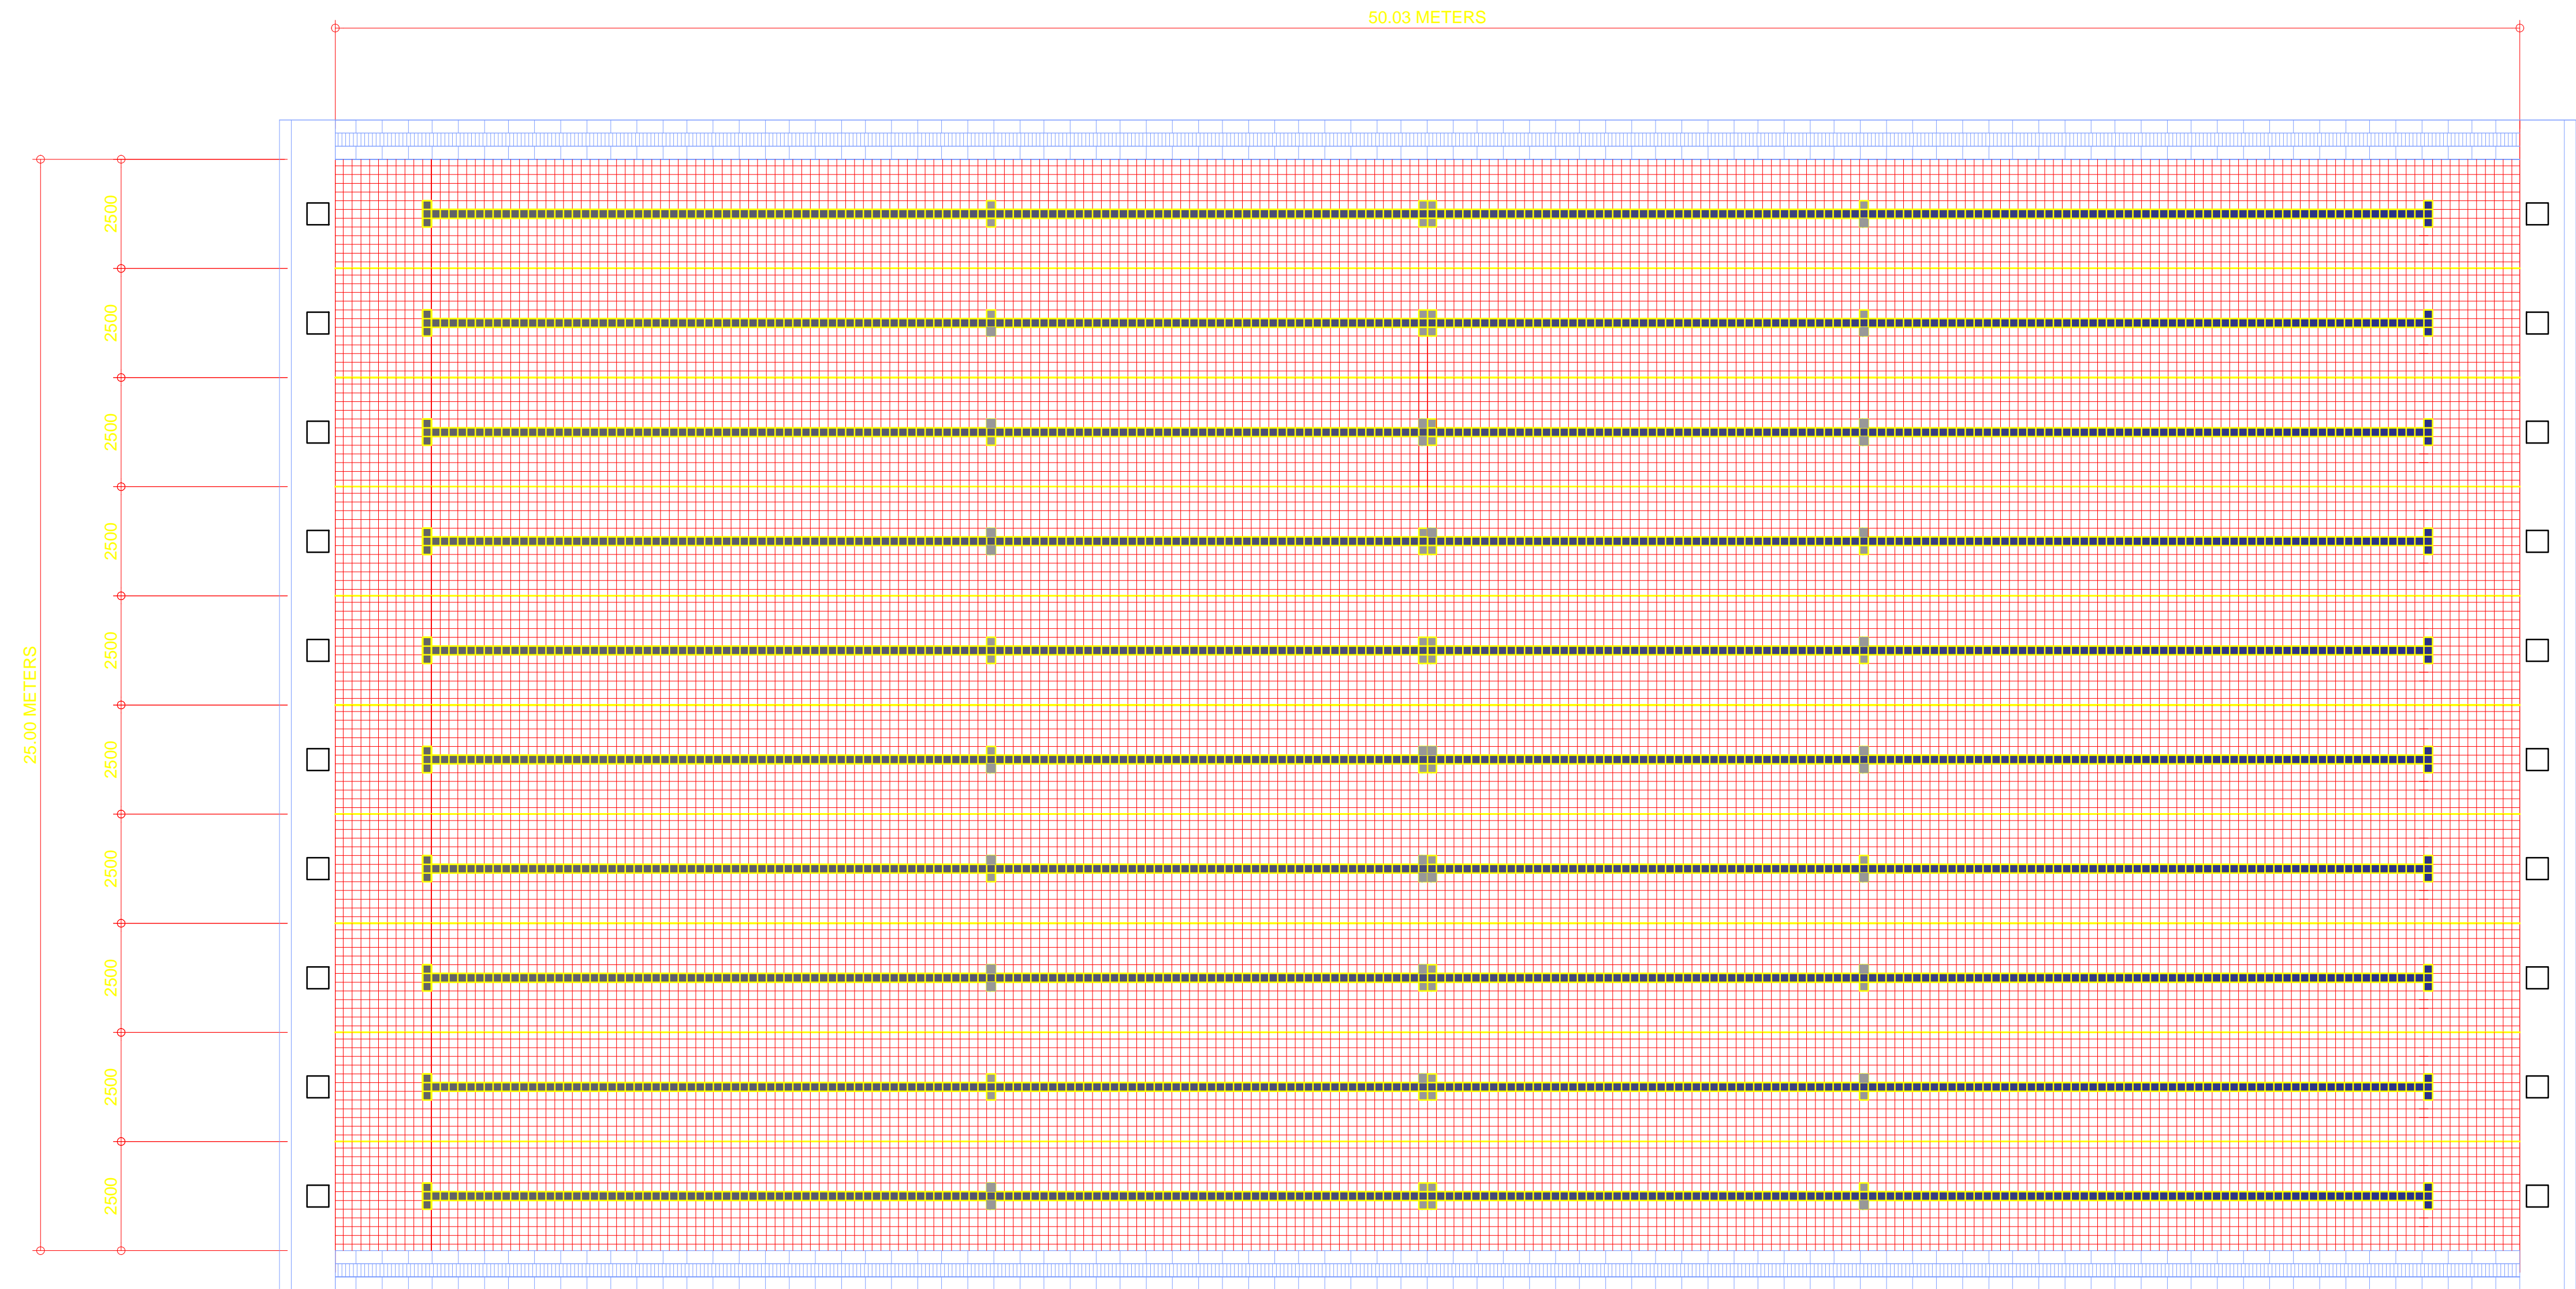


EXISTING LONGITUDINAL SECTION

SCALE 1:100 MTS.


OWNER	PROJECT TITLE :	SUBMITTED BY :	RECOMMENDING APPROVAL :	APPROVED BY :	SHEET CONTENTS :	DESIGN BY :	SHEET NO :	
 <b>PHILIPPINE SPORTS COMMISSION</b> <small>RMSG, PABLO OCAMPO SR. ST., MALATE, MANILA</small>	<b>UPGRADING OF SWIMMING POOL, DIVING POOL, AND CONSTRUCTION OF NEW BLEACHERS, WARM UP POOL AND JACUZZI</b> <small>LOCATION: PHILSPORTS, ULTRA, MERALCO AVE., PASIG CITY</small>	ENGR. PEDRO I. PINEDA JR. <small>HEAD - ENGINEERING UNIT</small>	DIR. MERLITA R. IBAY <small>DEPUTY EXECUTIVE DIRECTOR</small>	HON. WILLIAM I. RAMIREZ <small>CHAIRMAN</small>	AS SHOWN		A 14	

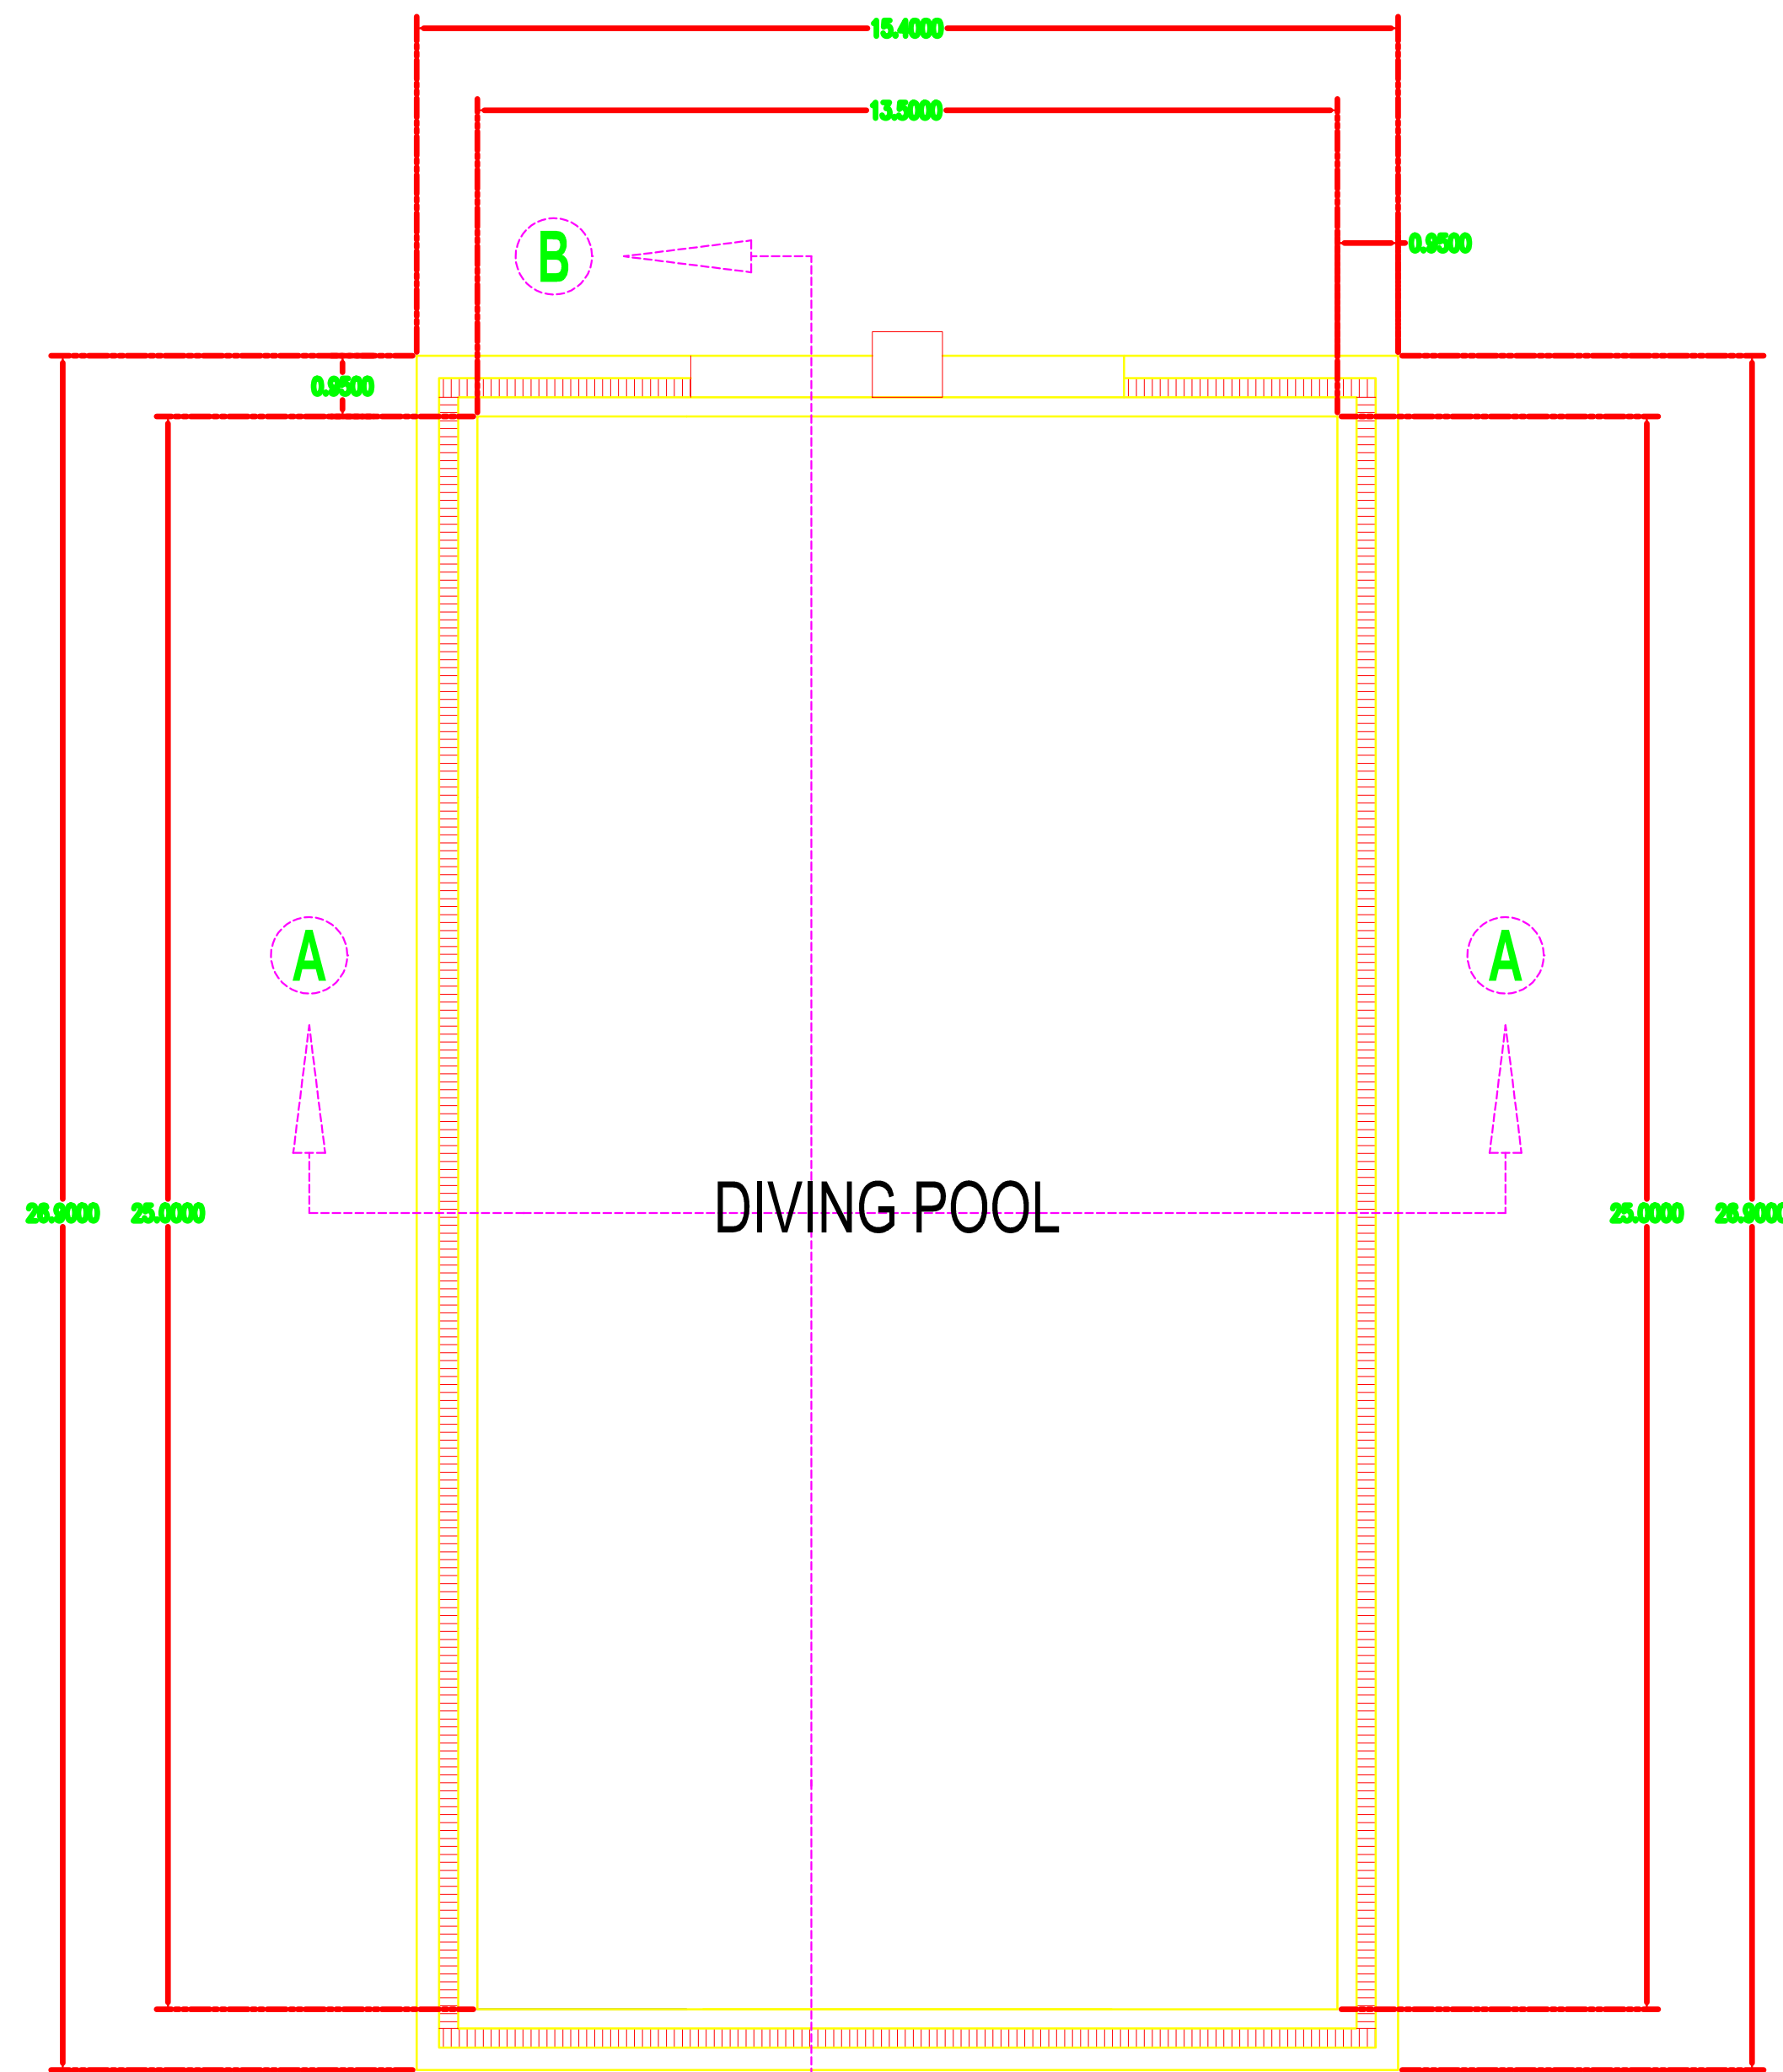


**DIVING POOL FLOOR PLAN**  
 SCALE 1:15 MTS.

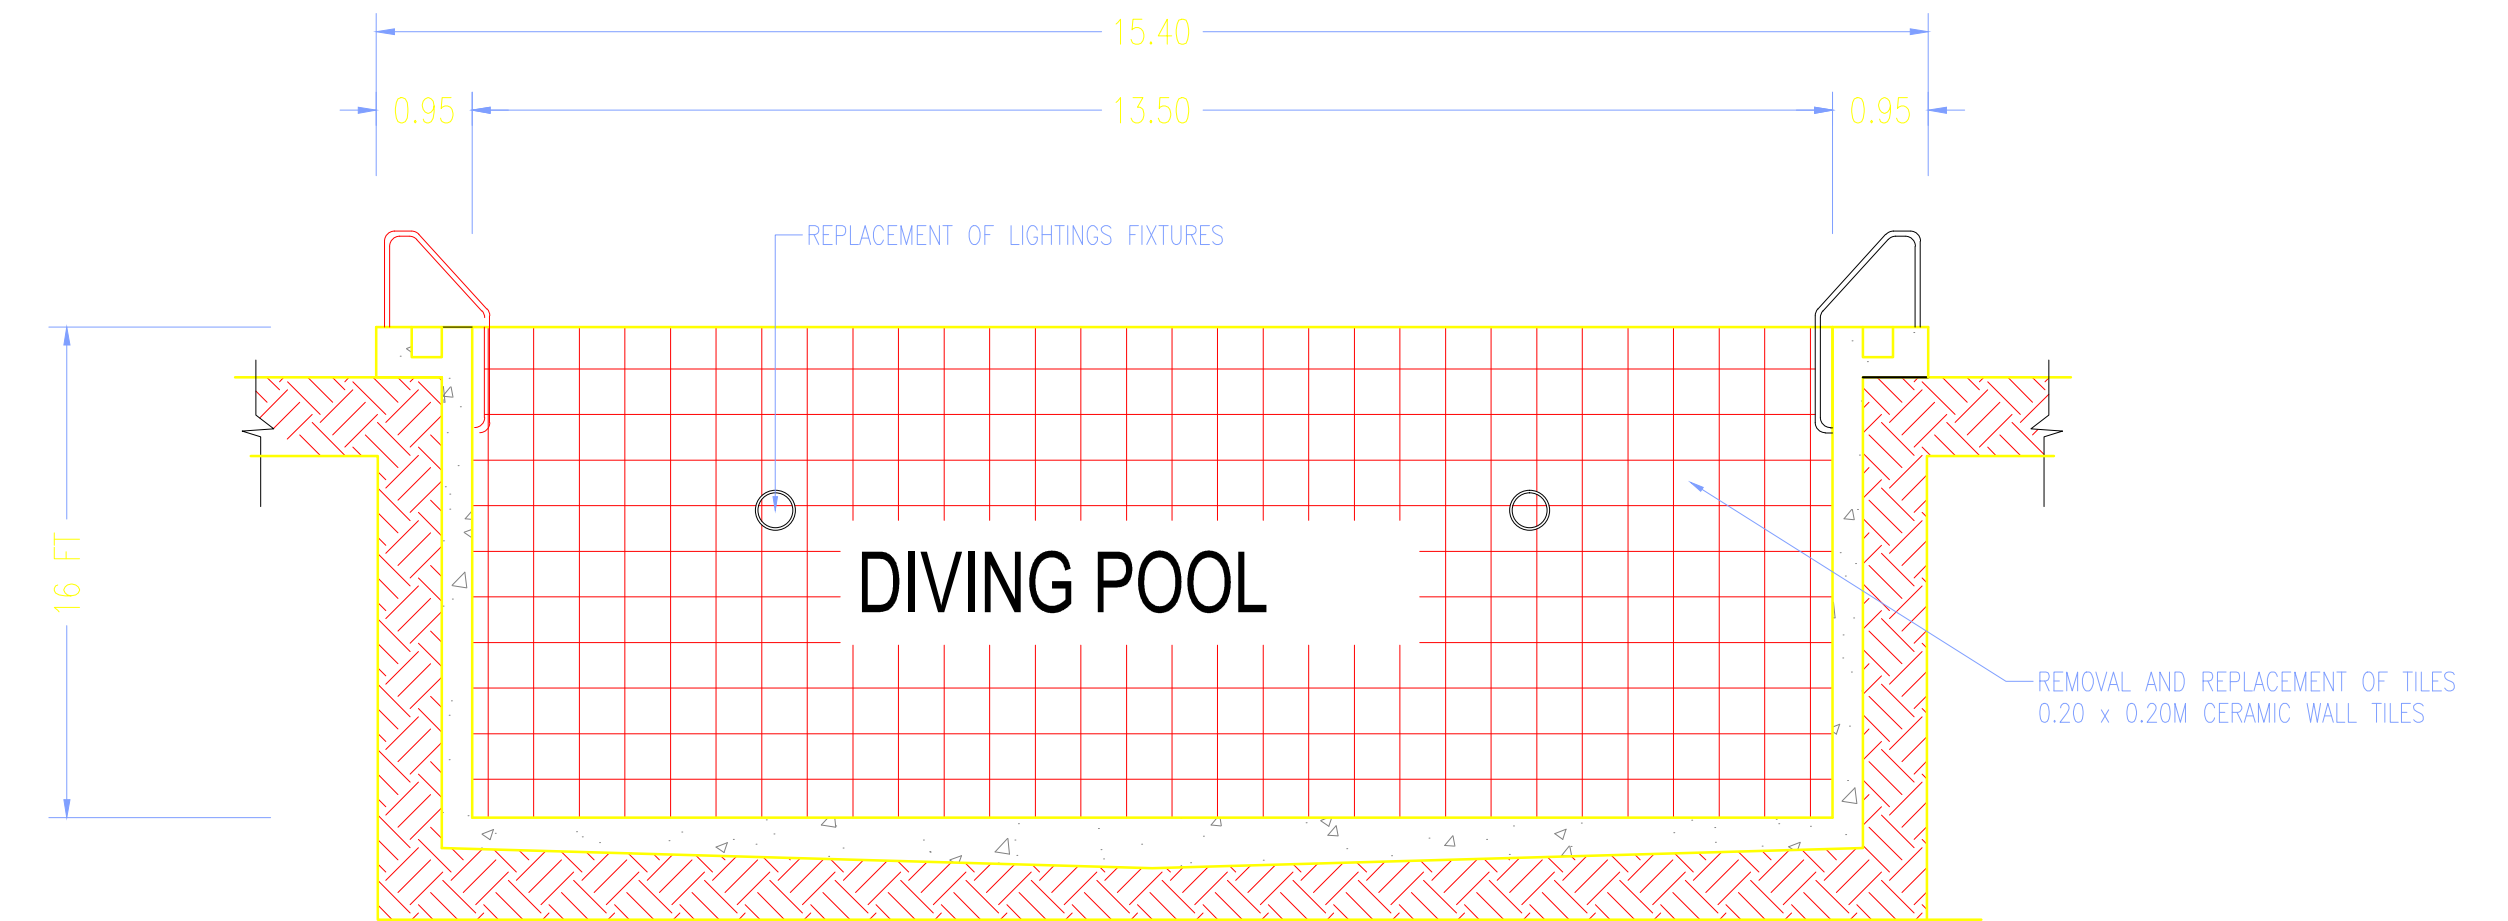


**SECTION THRU "A"**  
 SCALE 1:75 MTS.

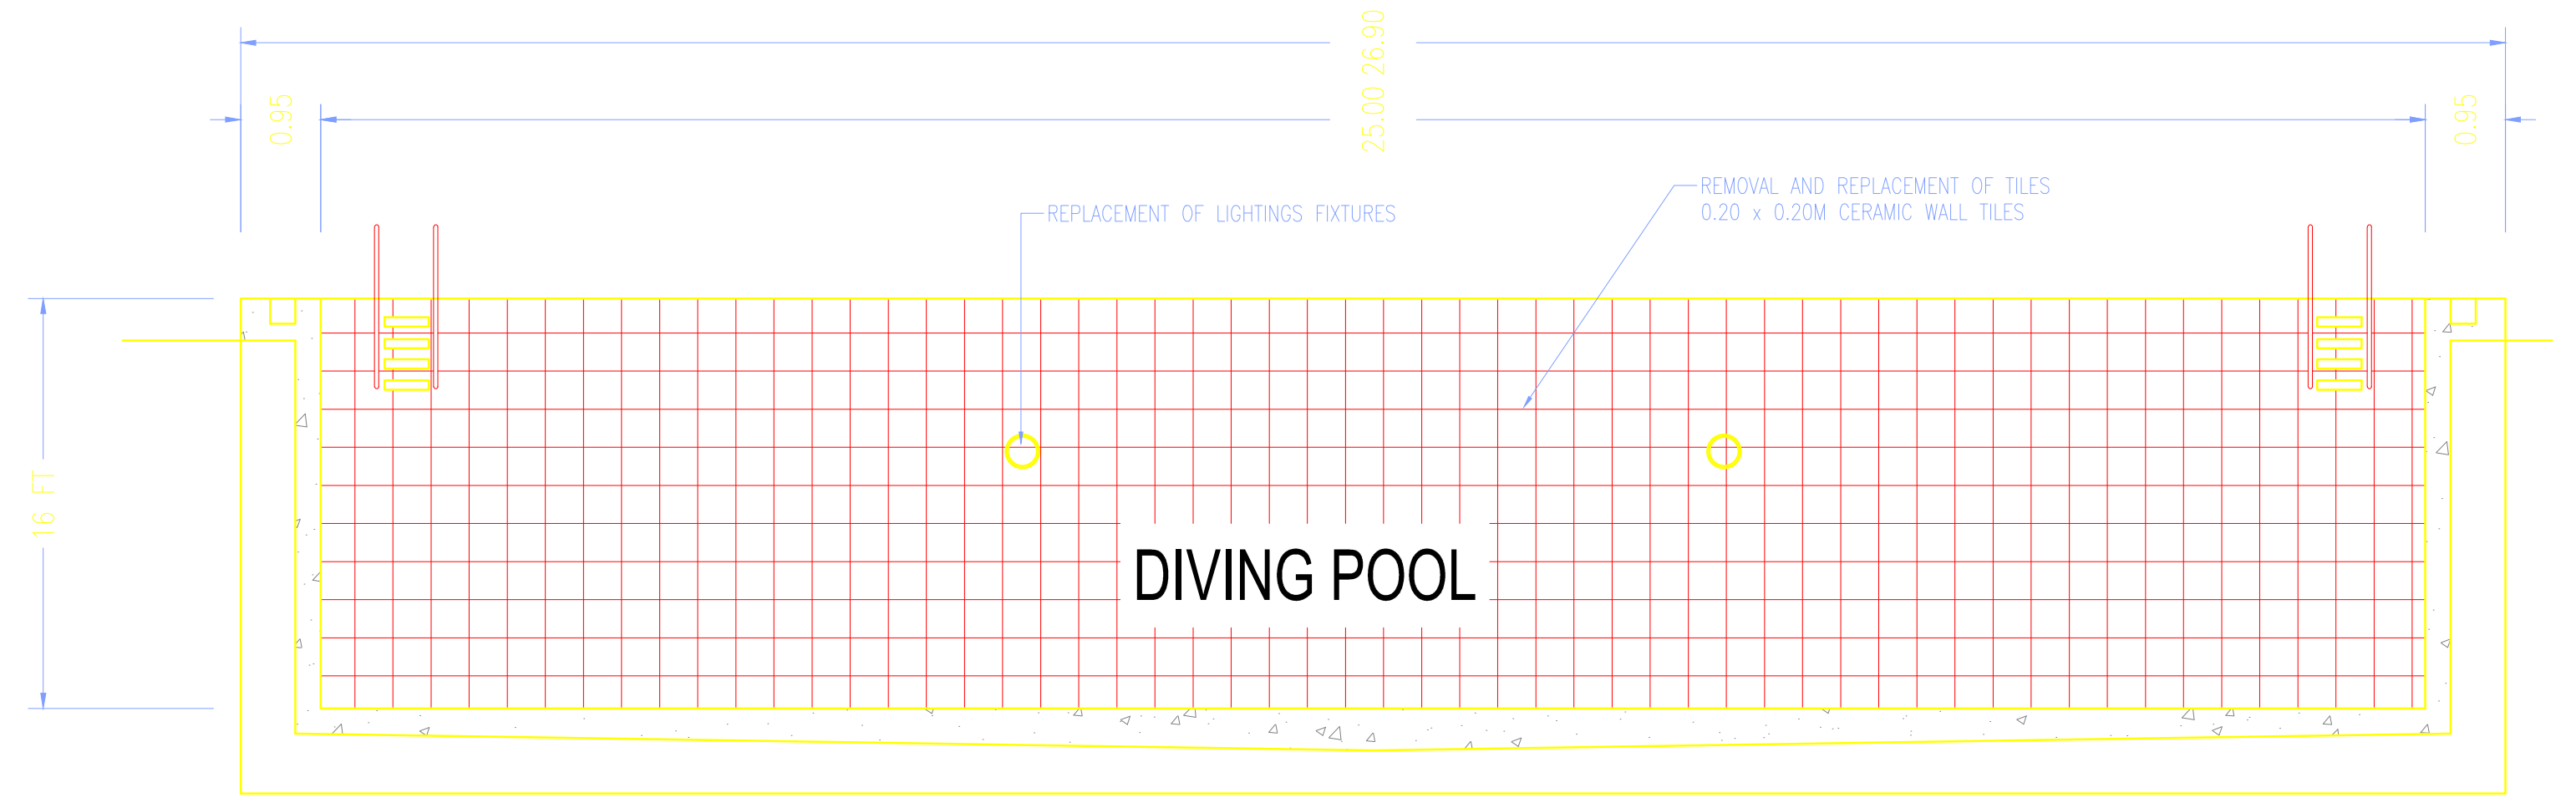


**SECTION THRU "B"**  
 SCALE 1:75 MTS.


OWNER	PROJECT TITLE :	SUBMITTED BY :	RECOMMENDING APPROVAL :	APPROVED BY :	SHEET CONTENTS :	DESIGN BY :	SHEET NO :
 <b>PHILIPPINE SPORTS COMMISSION</b> RMSG, PABLO OCAMPO SR. ST., MALATE, MANILA	<b>UPGRADING OF SWIMMING POOL, DIVING POOL, AND CONSTRUCTION OF NEW BLEACHERS, WARM UP POOL AND JACUZZI</b> LOCATION: PHILSPORTS, ULTRA, MERALCO AVE., PASIG CITY	<b>ENGR. PEDRO I. PINEDA JR.</b> HEAD - ENGINEERING UNIT	<b>DIR. MERLITA R. IBAY</b> DEPUTY EXECUTIVE DIRECTOR	<b>HON. WILLIAM I. RAMIREZ</b> CHAIRMAN	AS SHOWN	DRAWN BY : CHECKED BY : DATE : APPROVED BY :	<b>A</b> <b>15</b>

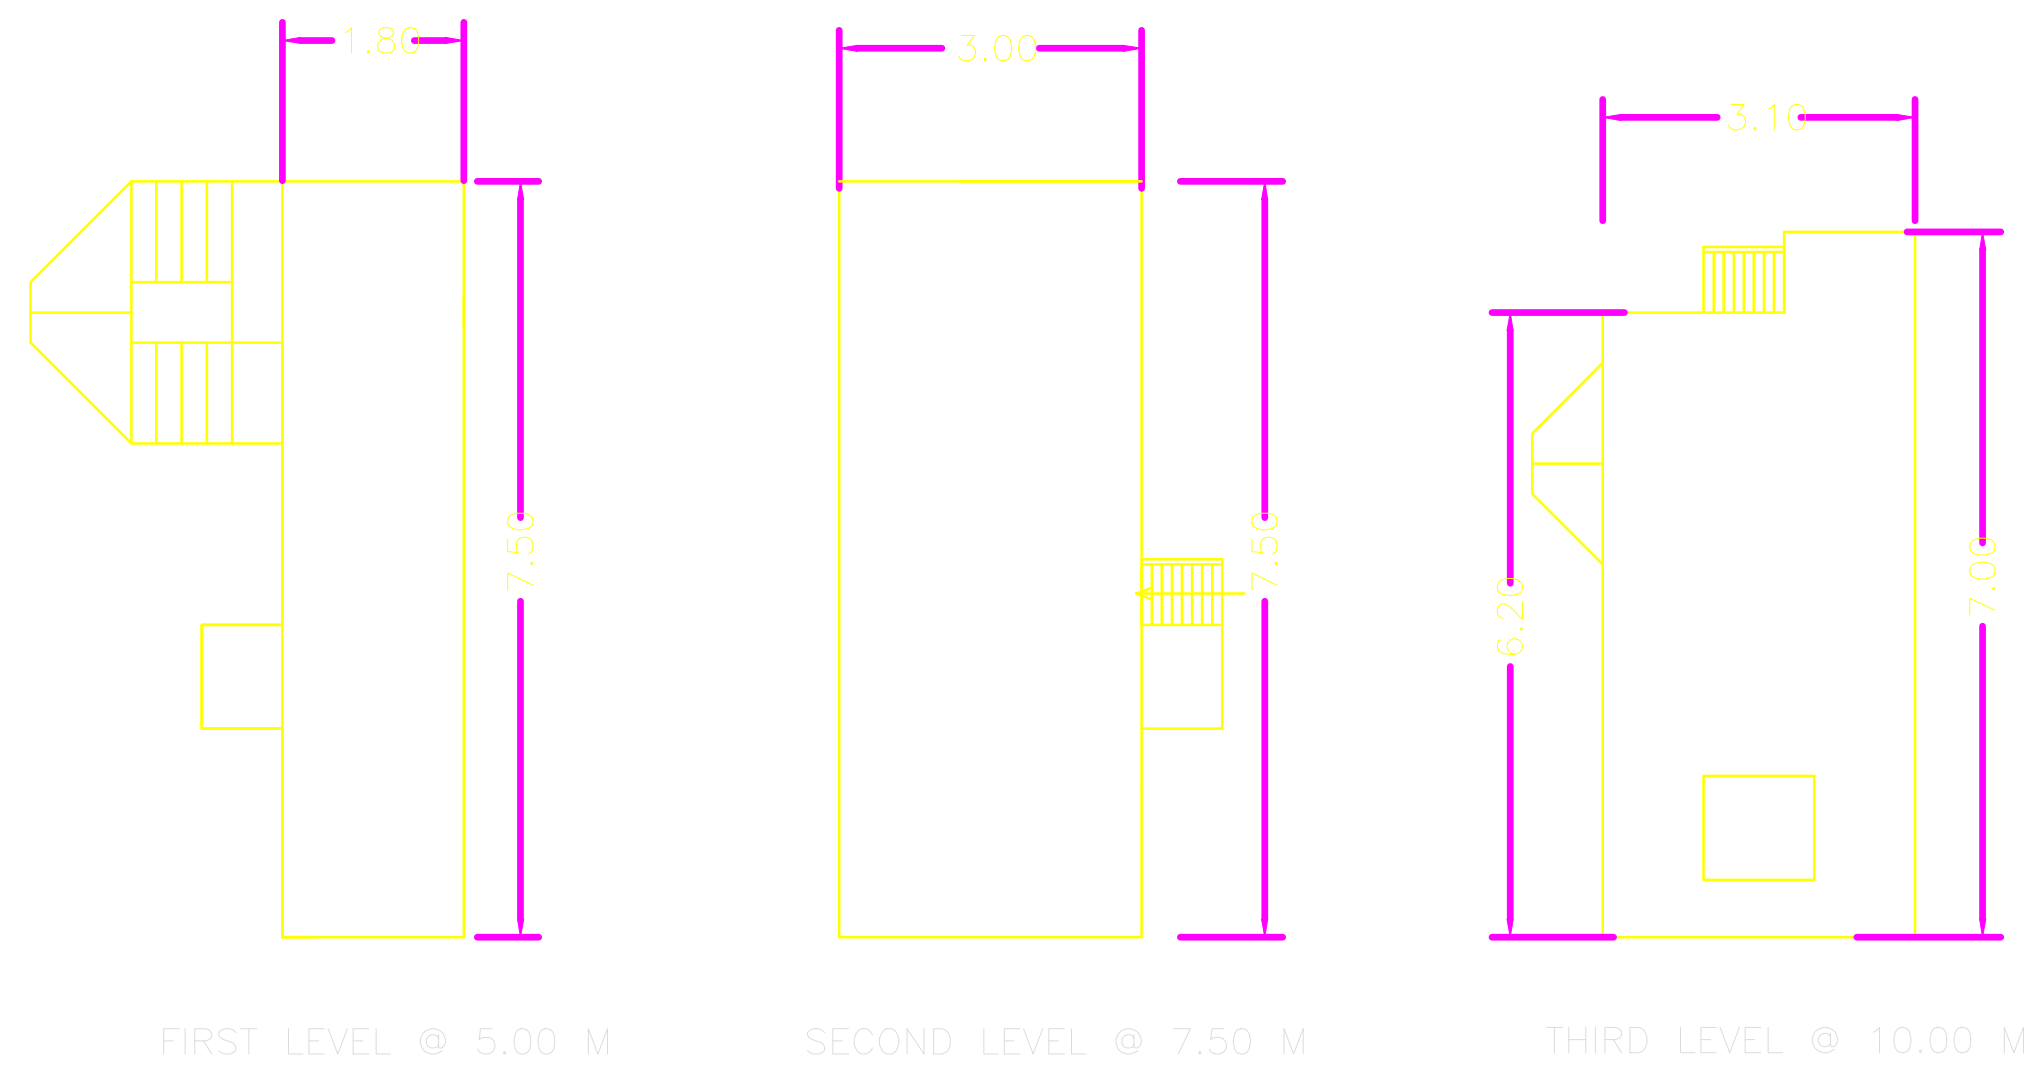


PLAN OF DIVING PLATFORM  
SCALE 1:75 MTS.

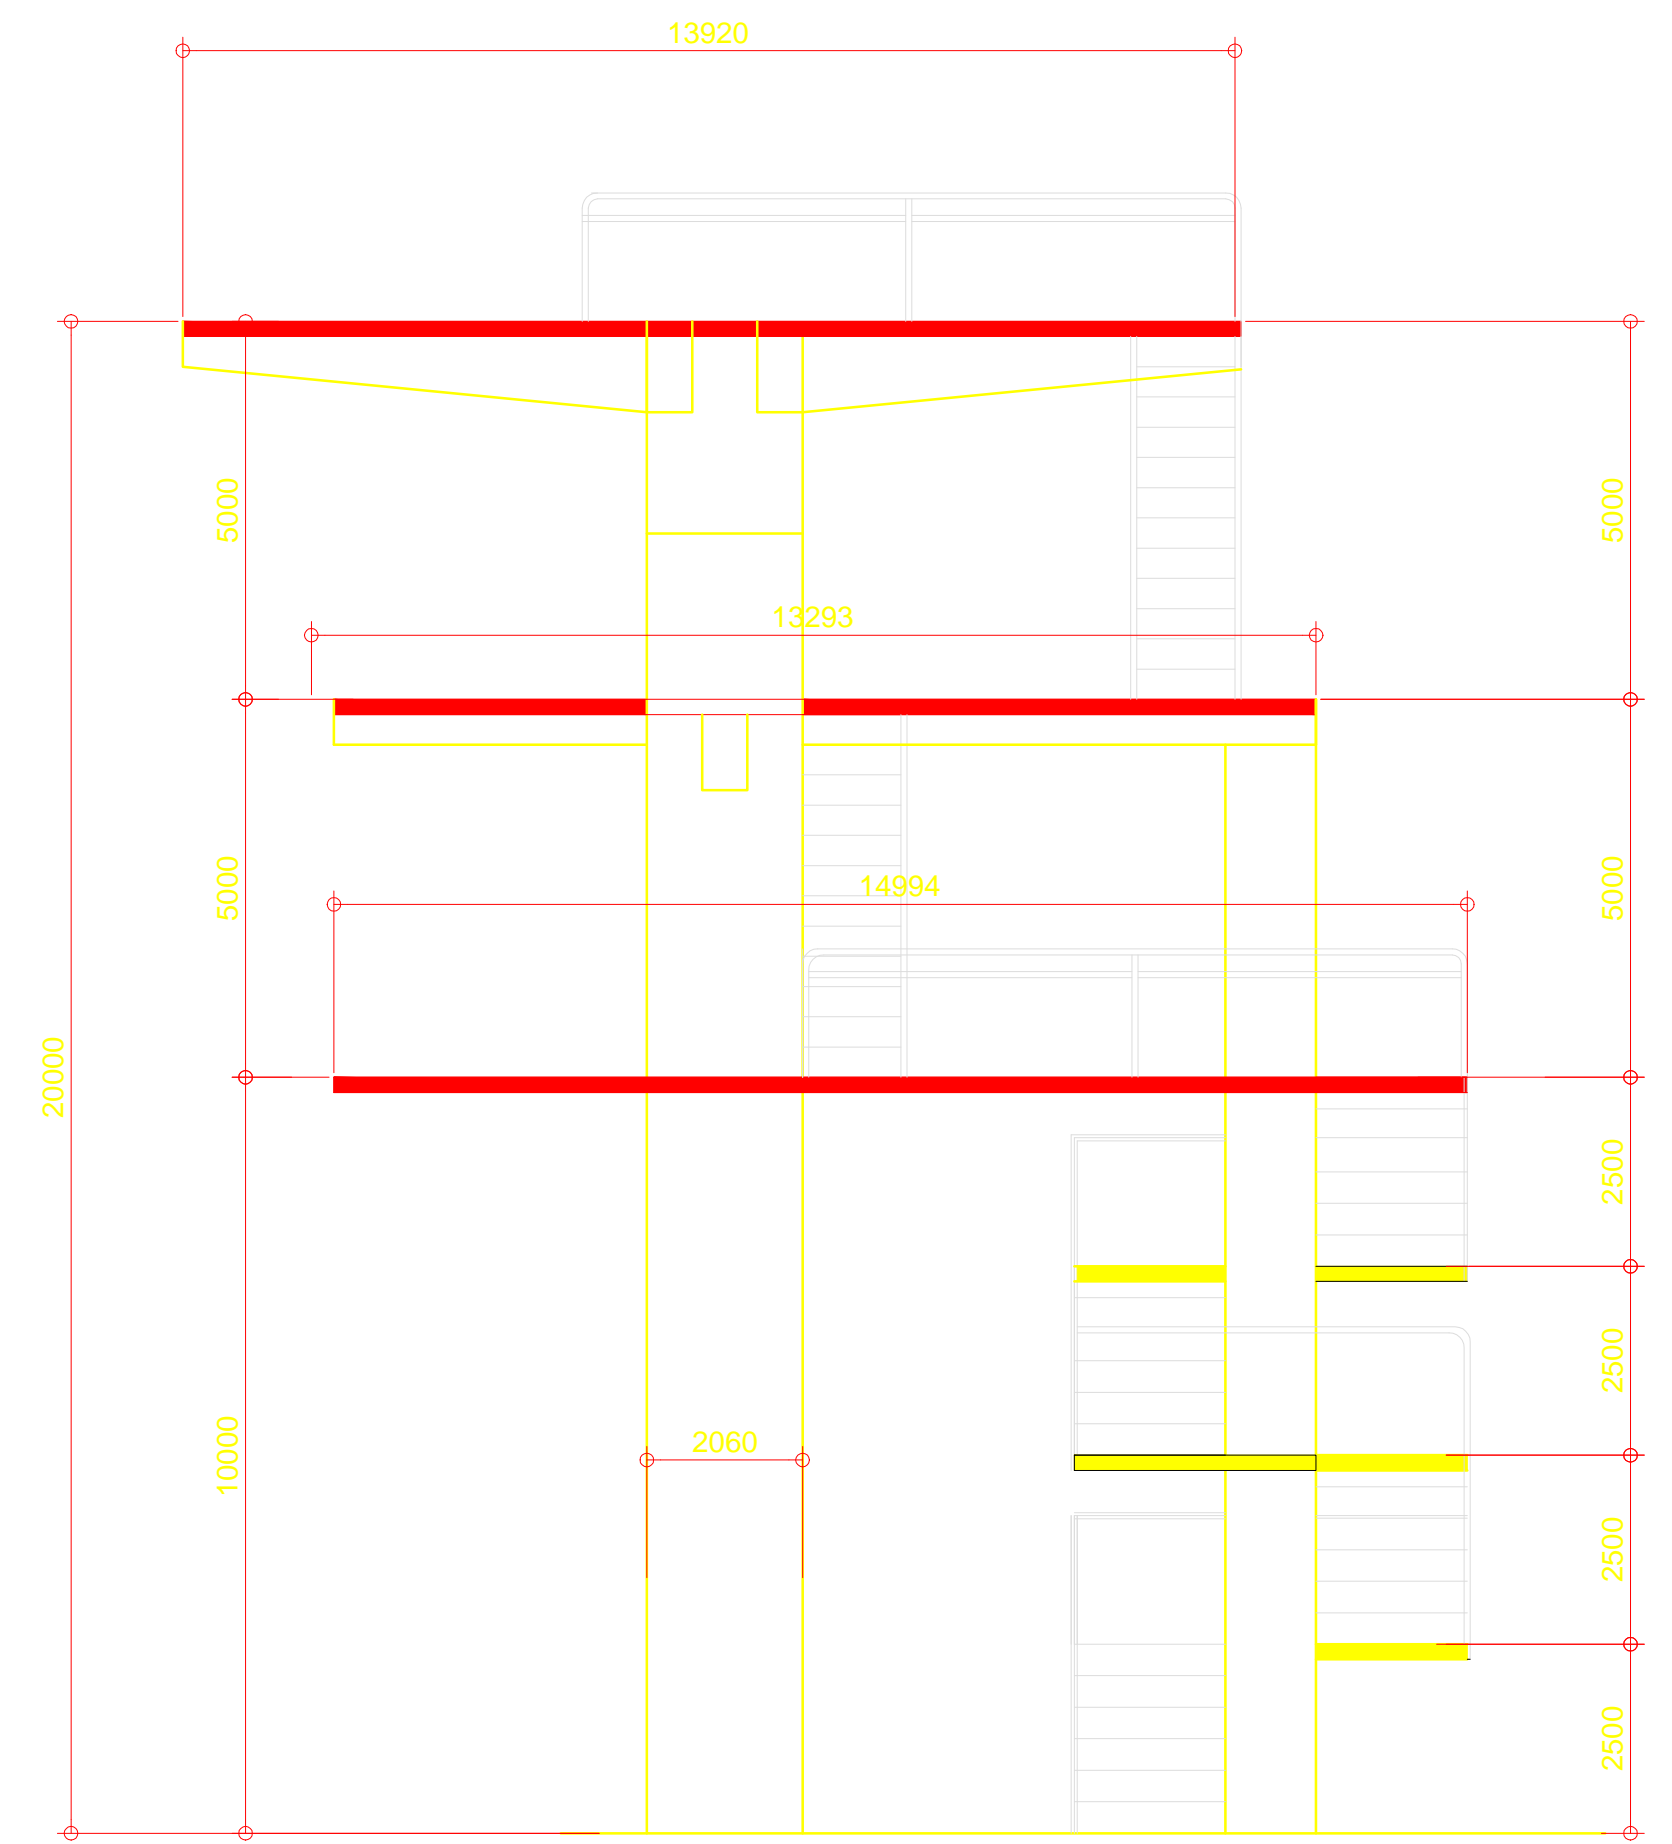


DIVING PLATFORM  
SIDE ELEVATION  
SCALE 1:200 MTS.

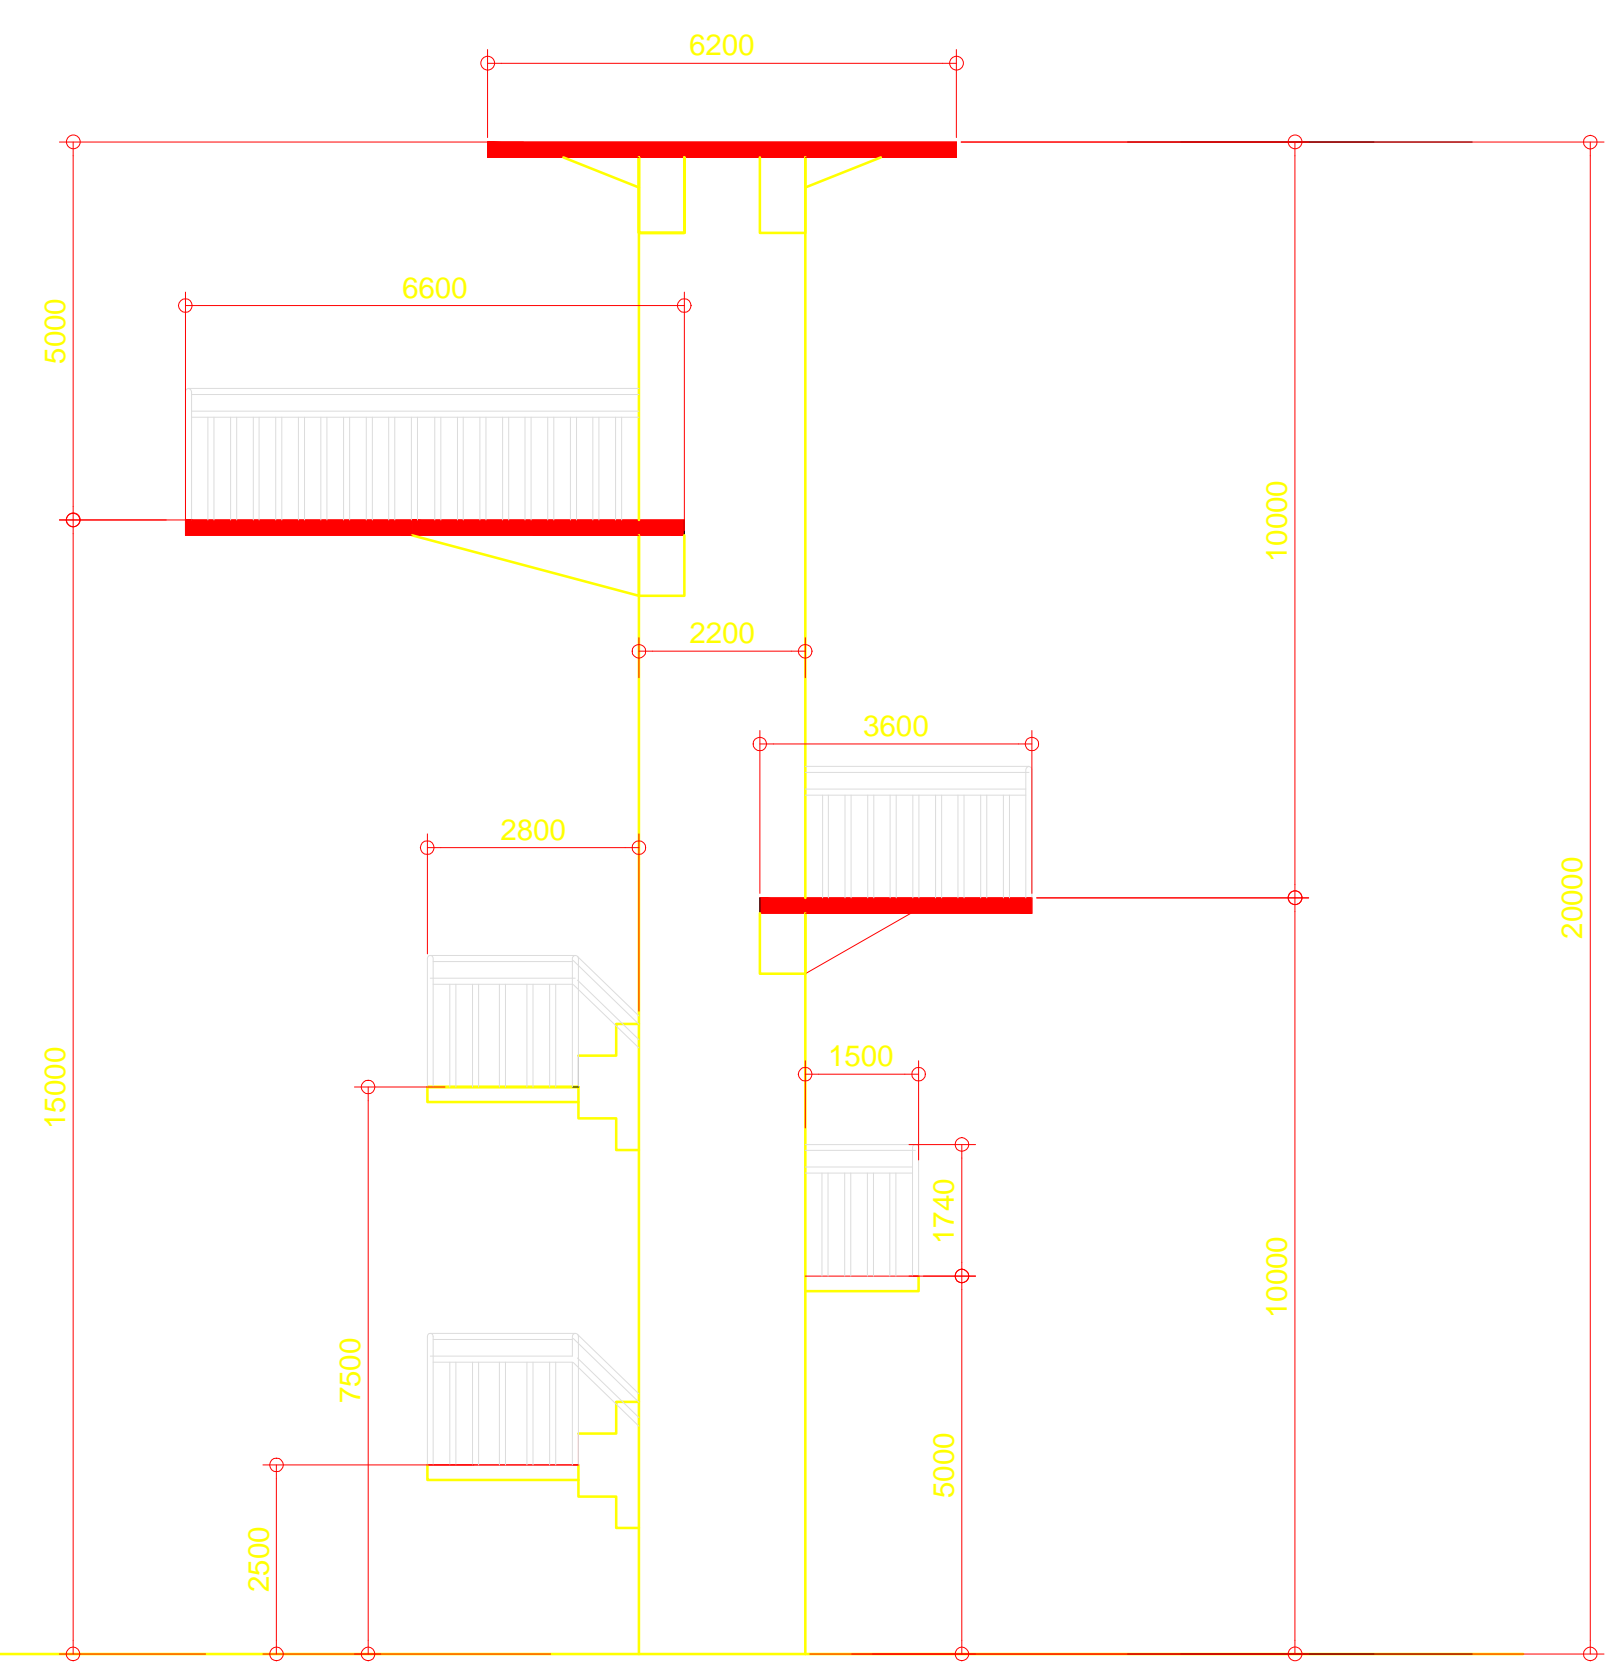


DIVING PLATFORM  
FRONT ELEVATION  
SCALE 1:200 MTS.

OWNER	PROJECT TITLE :	SUBMITTED BY :	RECOMMENDING APPROVAL :	APPROVED BY :	SHEET CONTENTS :	DESIGN BY :	SHEET NO :
 <b>PHILIPPINE SPORTS COMMISSION</b> <small>RMSG, PABLO OCAMPO SR. ST., MALATE, MANILA</small>	<b>UPGRADING OF SWIMMING POOL, DIVING POOL, AND CONSTRUCTION OF NEW BLEACHERS, WARM UP POOL AND JACUZZI</b> <small>LOCATION: PHILSPORTS, ULTRA, MERALCO AVE., PASIG CITY</small>	<b>ENGR. PEDRO I. PINEDA JR.</b> <small>HEAD - ENGINEERING UNIT</small>	<b>DIR. MERLITA R. IBAY</b> <small>DEPUTY EXECUTIVE DIRECTOR</small>	<b>HON. WILLIAM I. RAMIREZ</b> <small>CHAIRMAN</small>	AS SHOWN	DRAWN BY : CHECKED BY : DATE : APPROVED BY :	<b>A</b> <b>16</b>




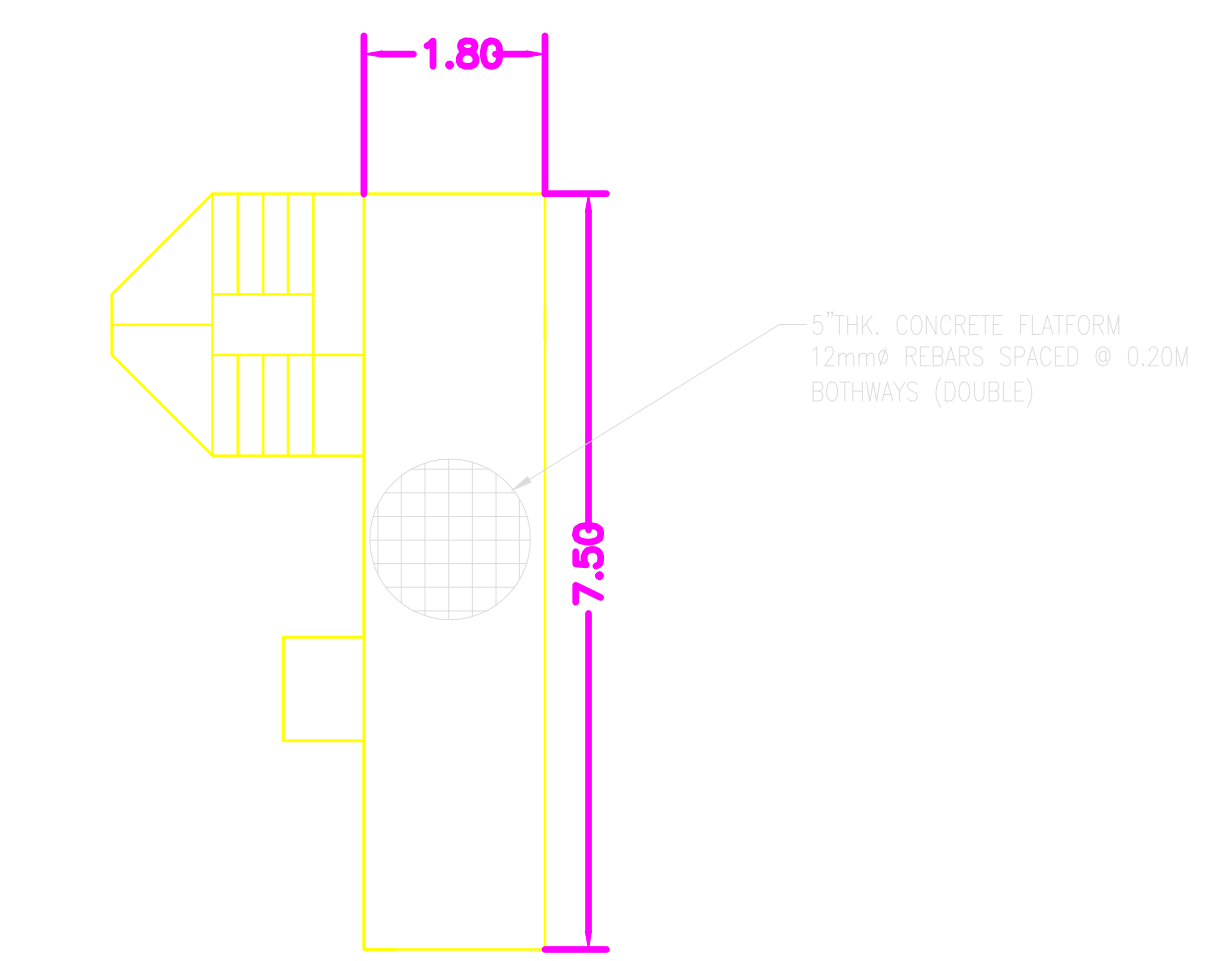


FIRST LEVEL @ 5.00M  
SCALE NTS.

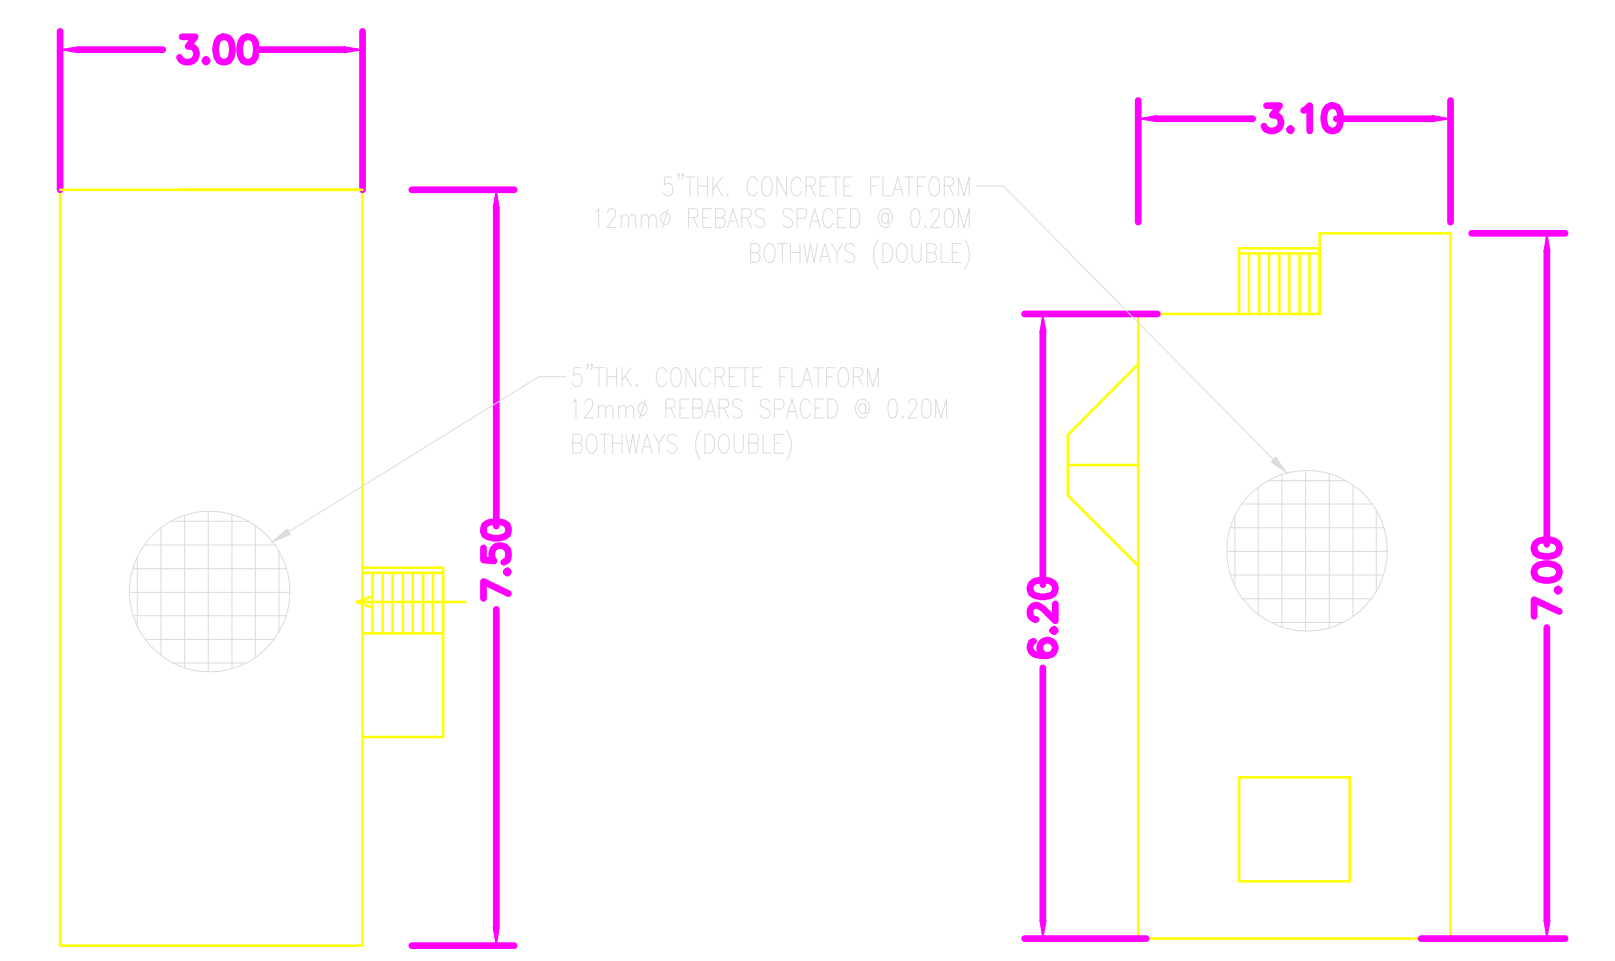


SECOND LEVEL @ 7.50M  
SCALE NTS.

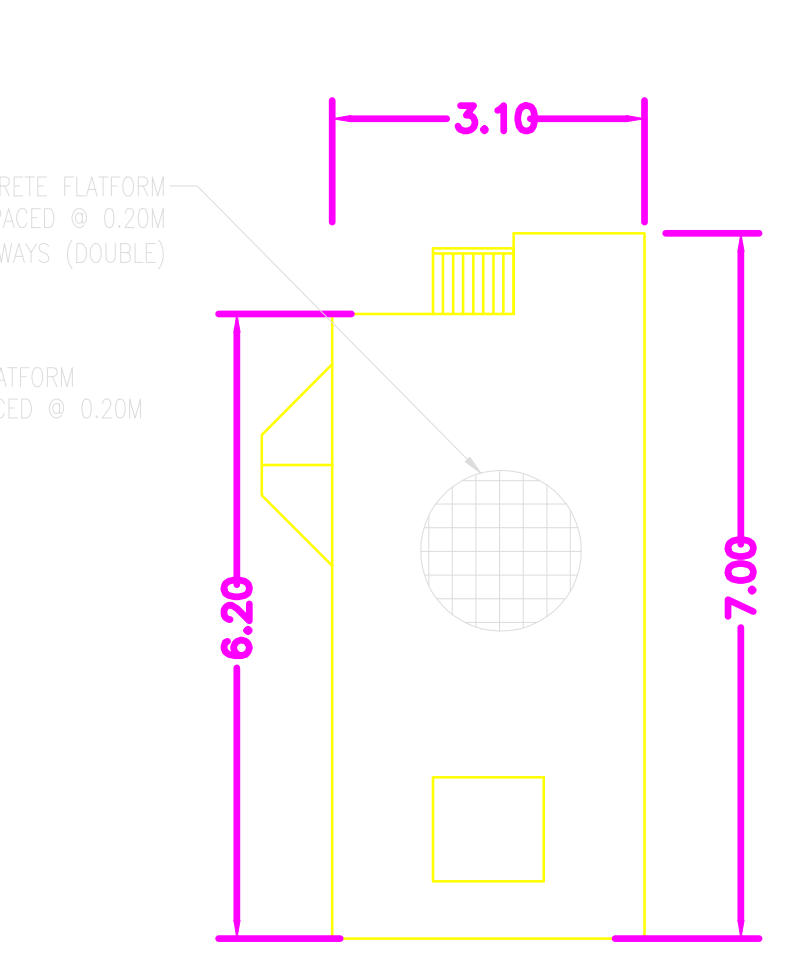


THIRD LEVEL @ 10.00M  
SCALE NTS.

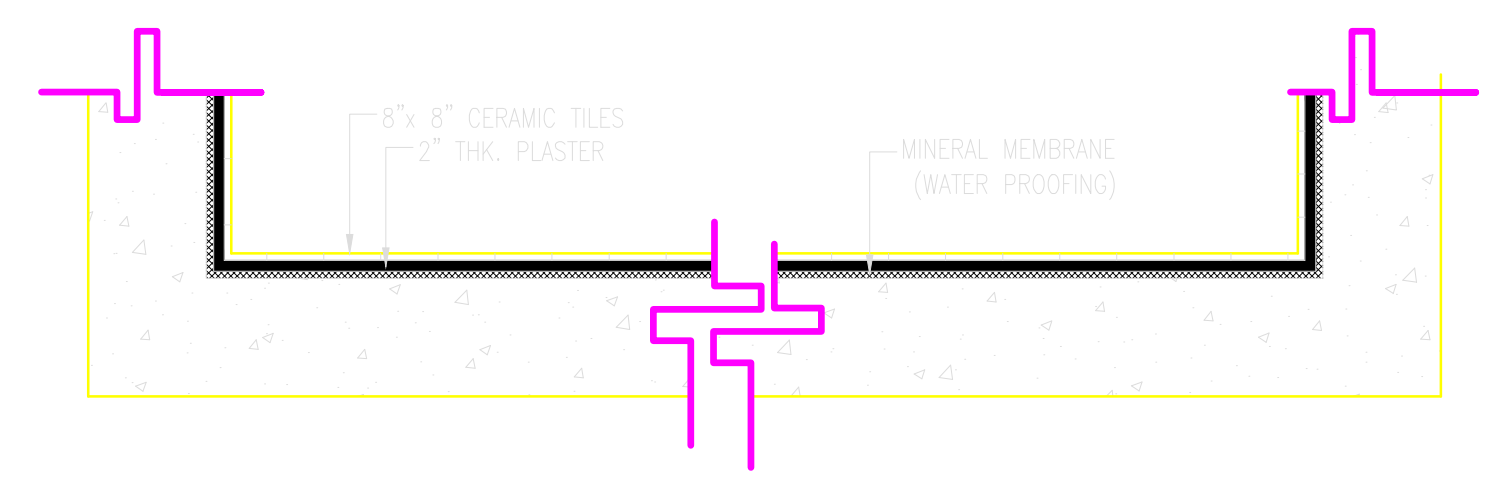


DIVING POOL FLOOR DETAILS  
SCALE NTS.

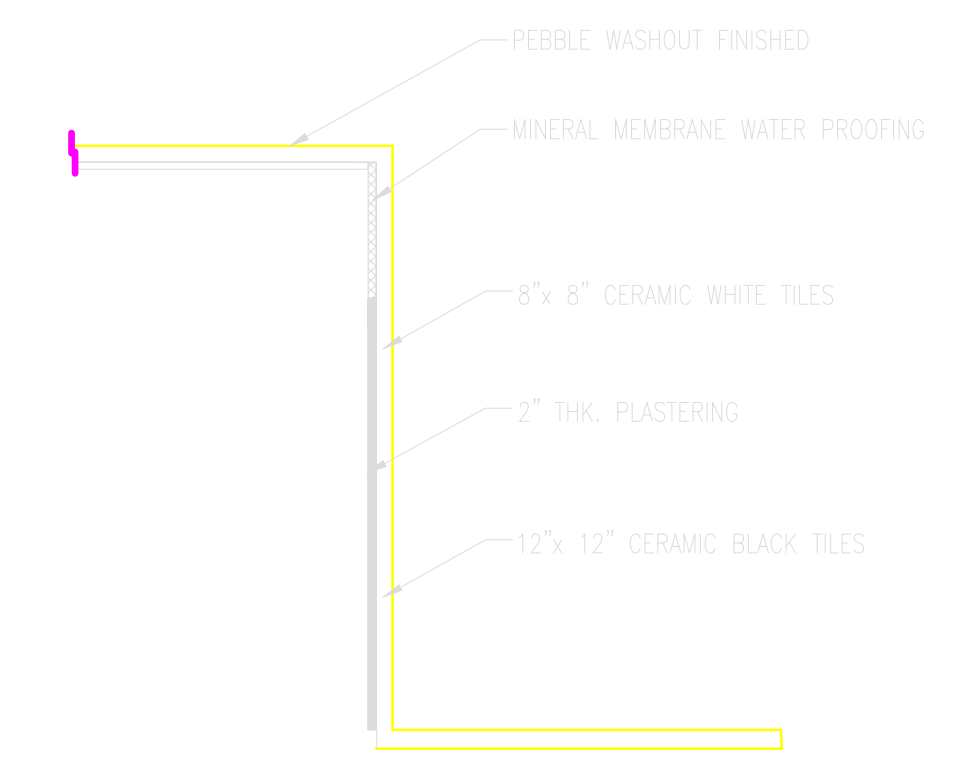


DIVING POOL DETAIL OF END WALL  
SCALE NTS.

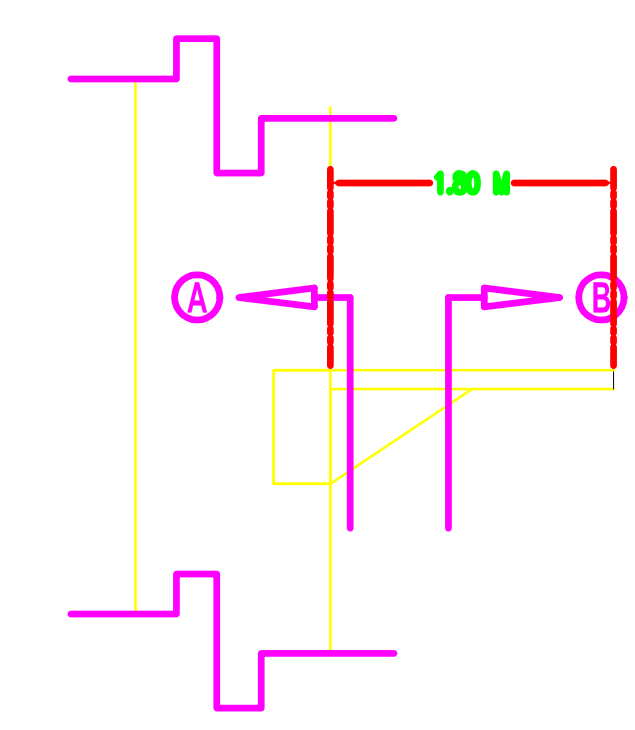


DETAILS OF 'B-3'  
SCALE NTS.

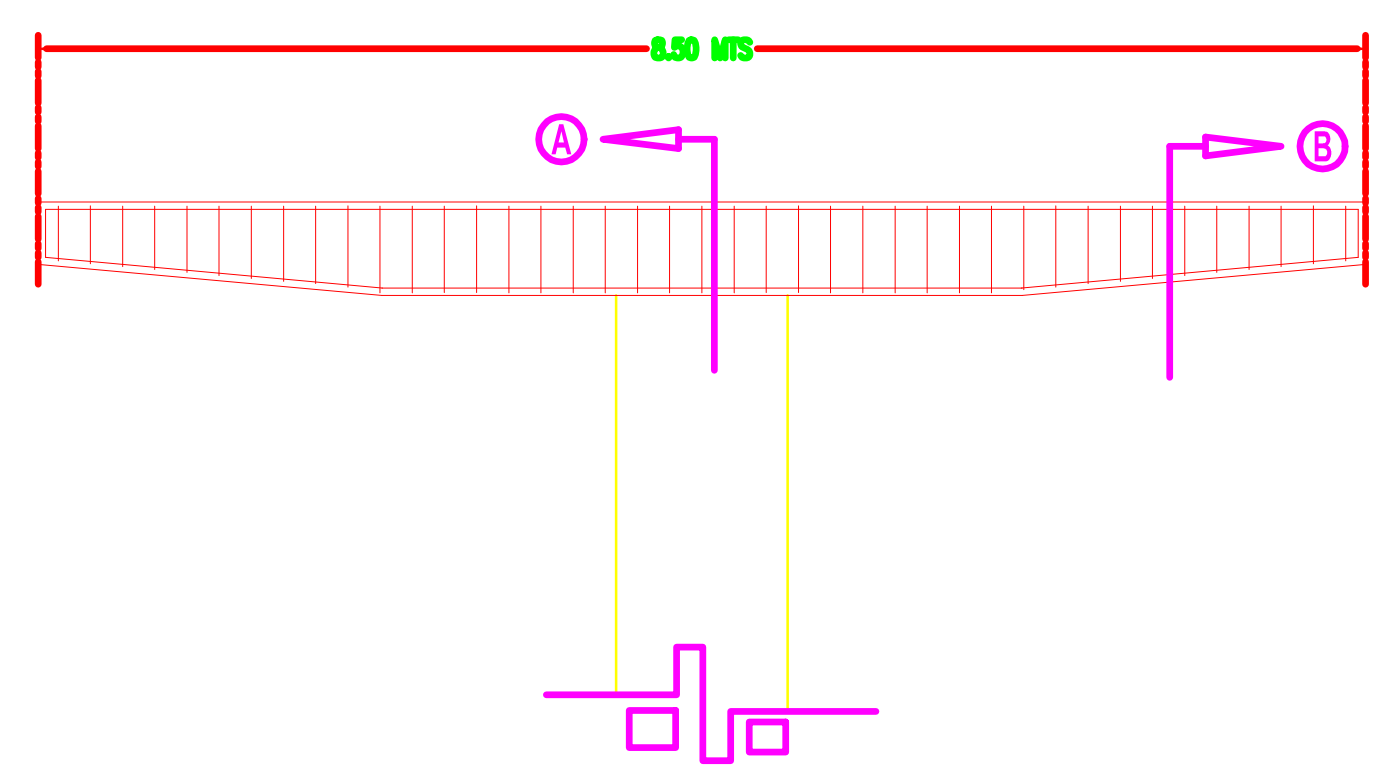


DETAILS OF 'B-4'  
SCALE NTS.

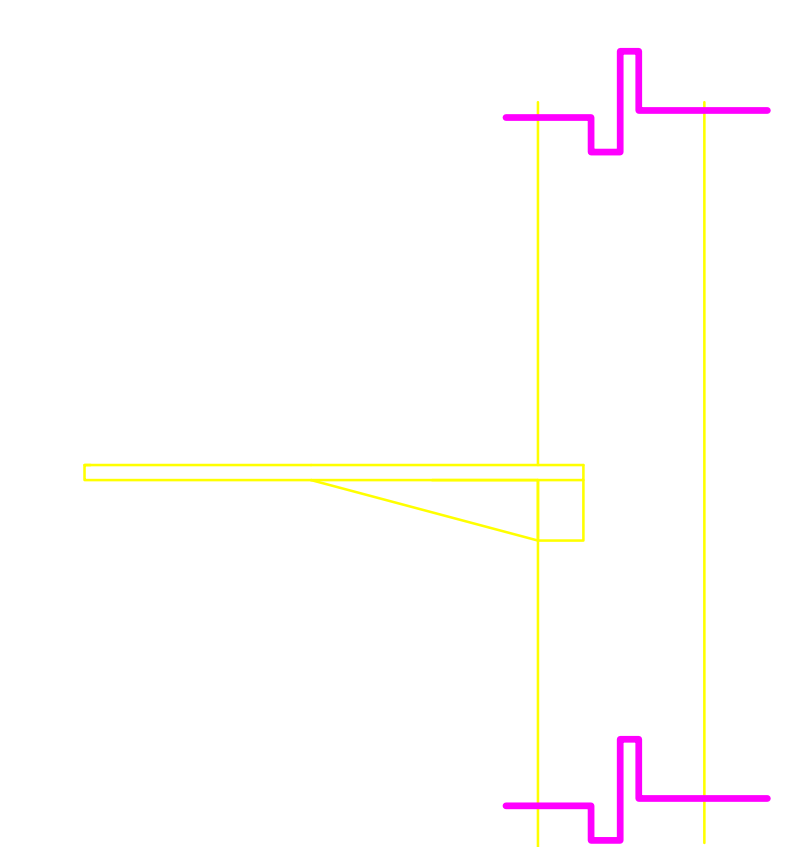


DETAILS @ 'A'  
SCALE NTS.

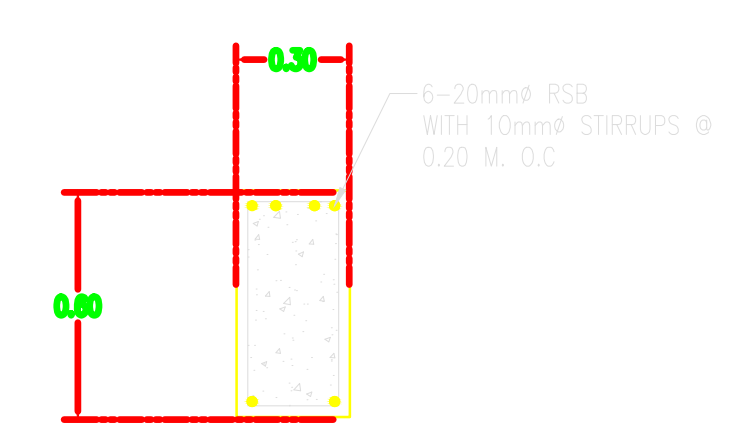


DETAILS @ 'A'  
SCALE NTS.

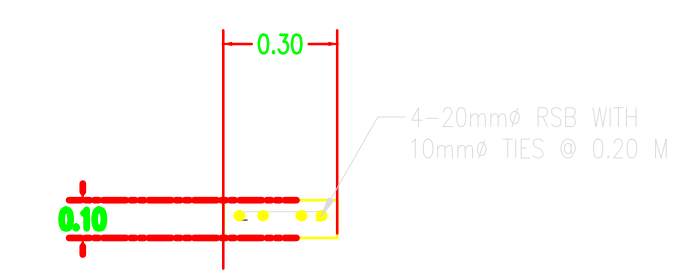


DETAILS @ 'B'  
SCALE NTS.

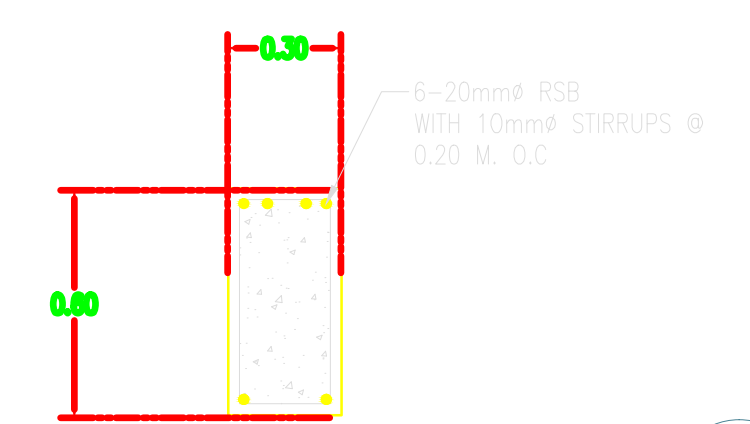


DETAILS @ 'A'  
SCALE NTS.

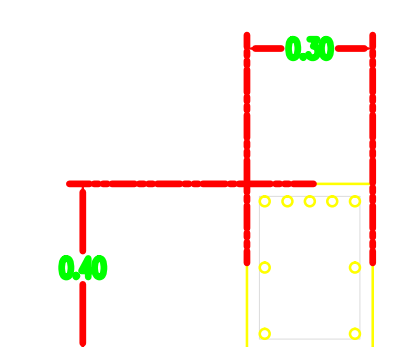


DETAILS @ 'B'  
SCALE NTS.

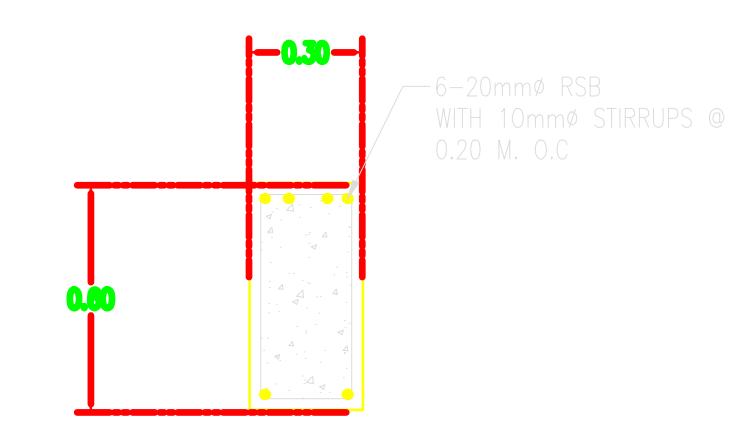


DETAILS @ 'A'  
SCALE NTS.

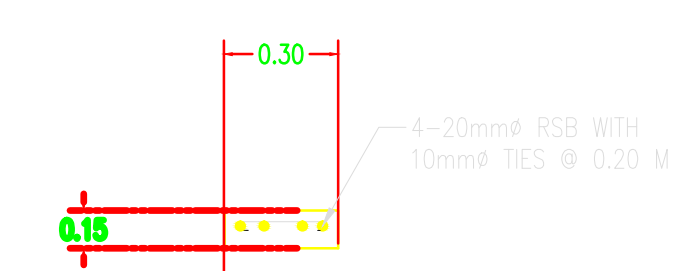


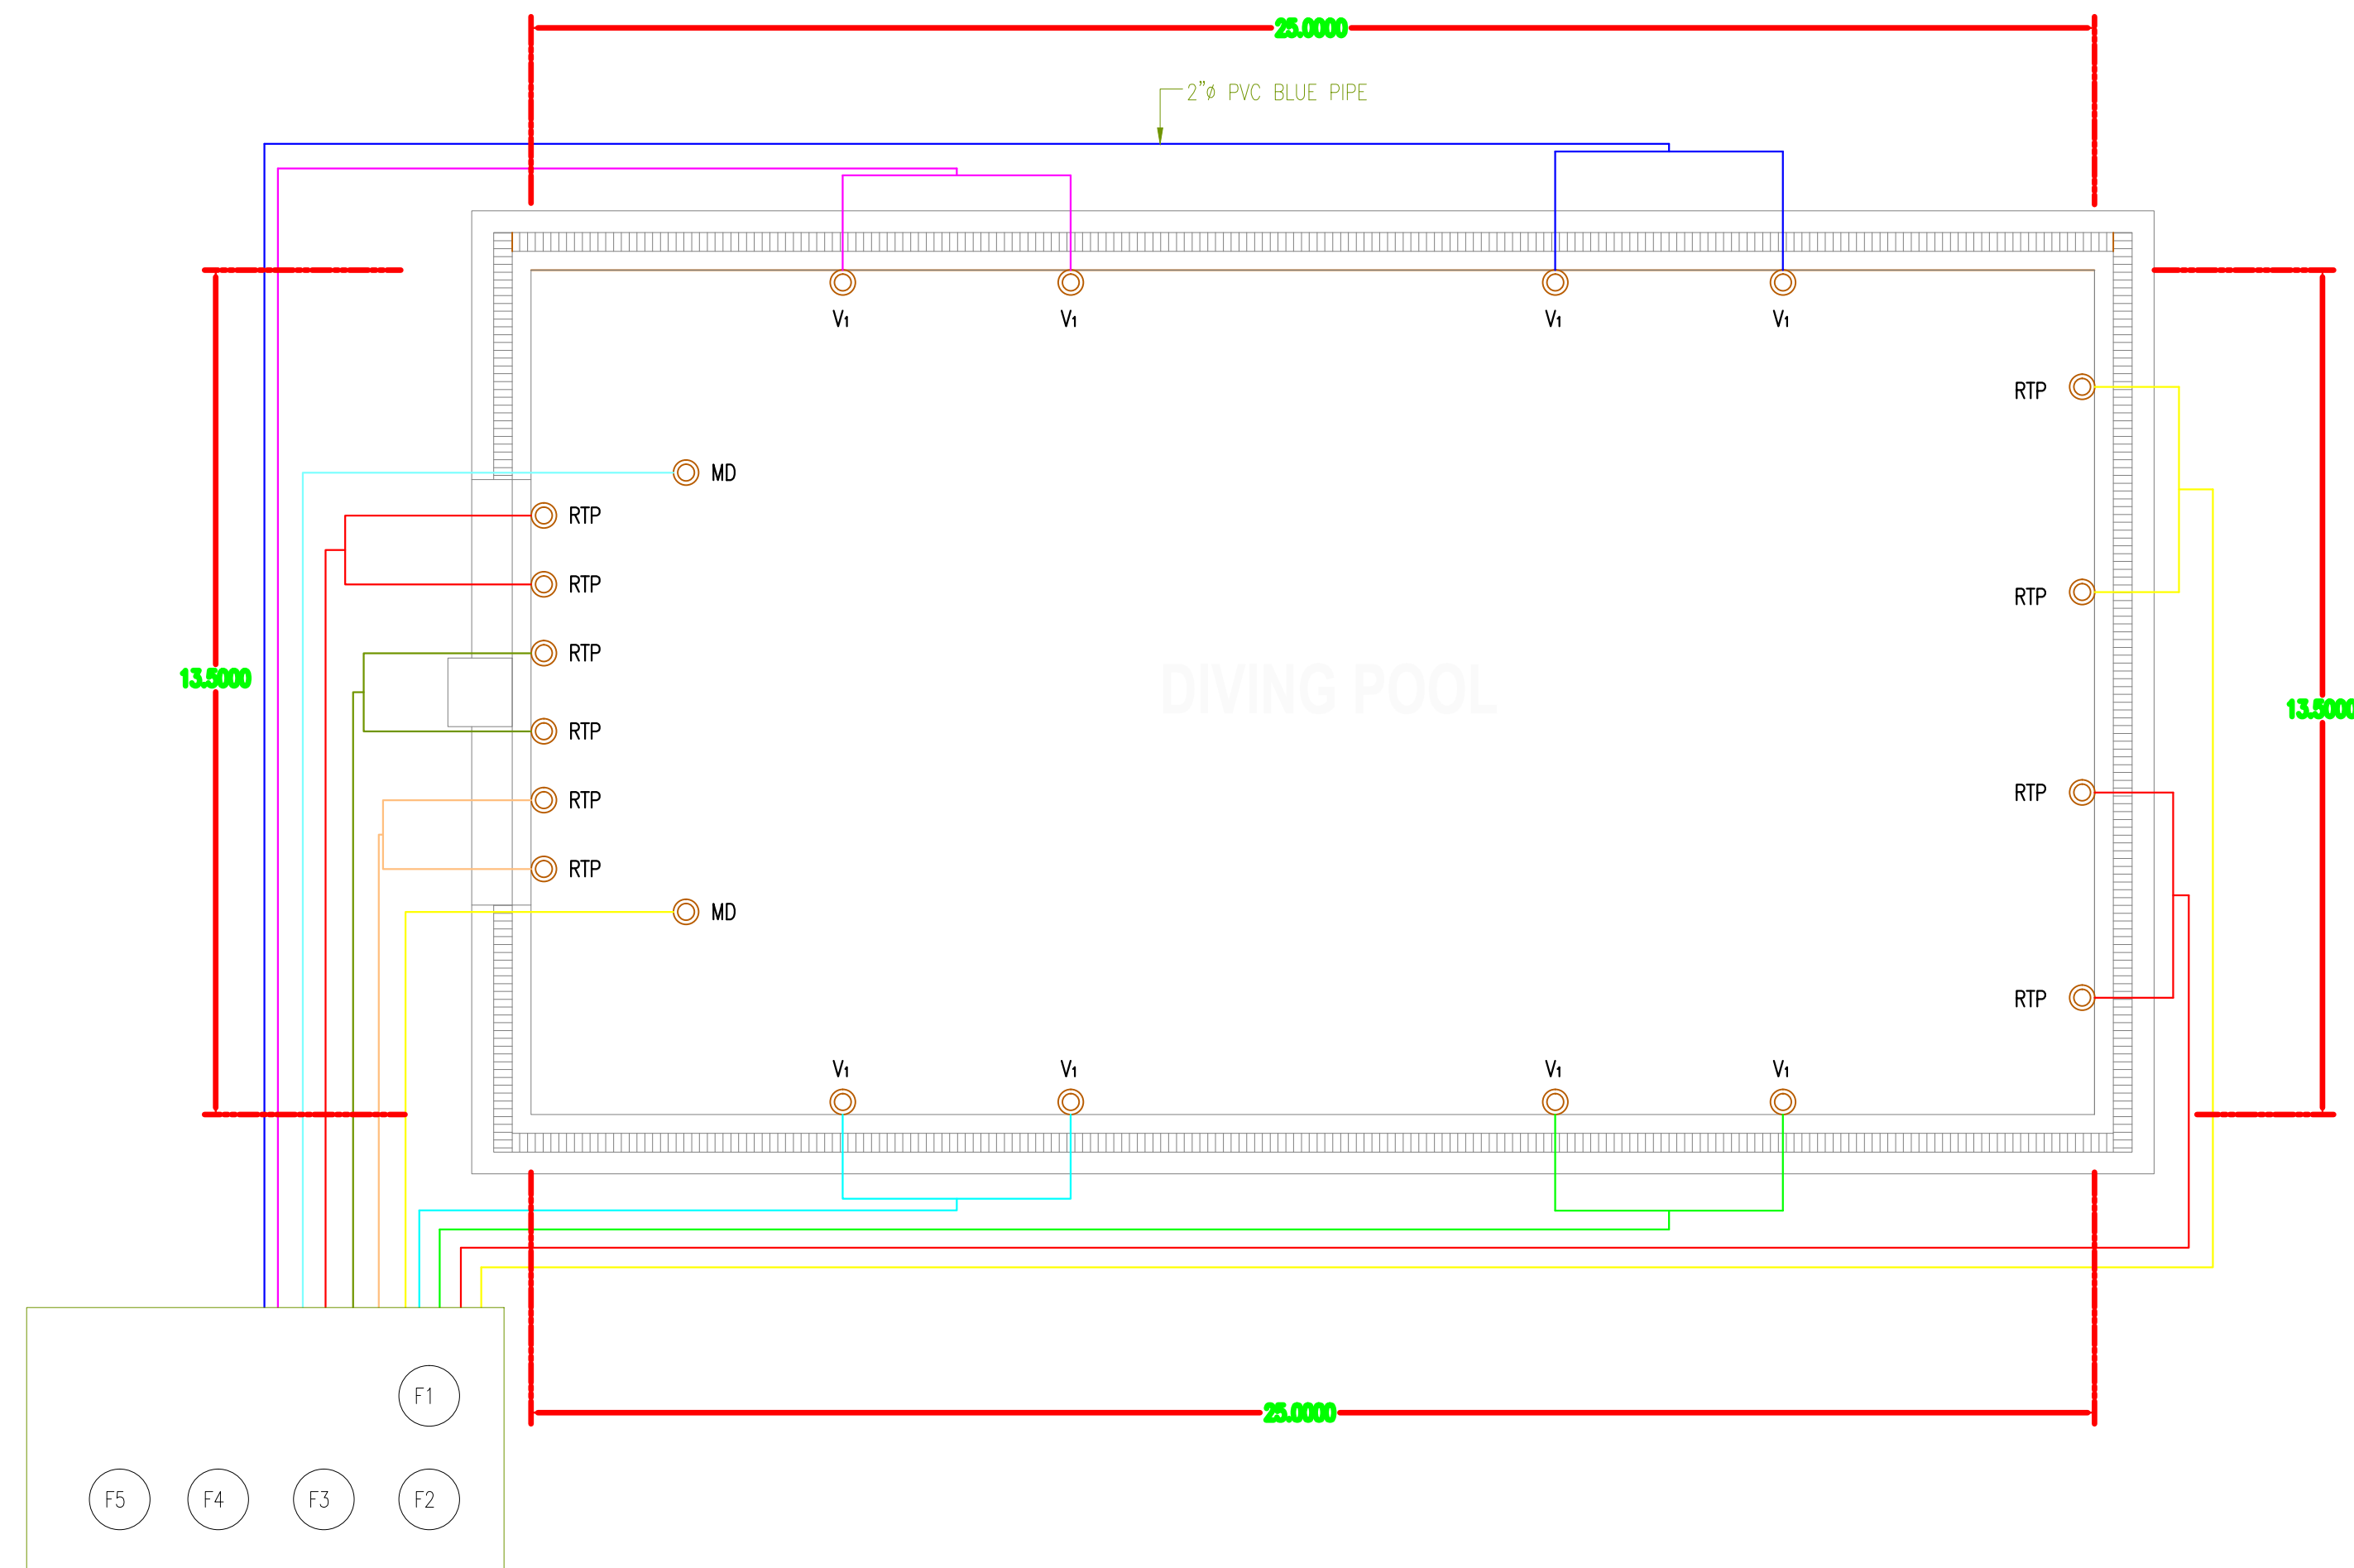
DETAILS @ 'B'  
SCALE NTS.

OWNER	PROJECT TITLE :	SUBMITTED BY :	RECOMMENDING APPROVAL :	APPROVED BY :	SHEET CONTENTS :	DESIGN BY :	SHEET NO :
 <b>PHILIPPINE SPORTS COMMISSION</b> RMSC, PABLO OCAMPO SR. ST., MALATE, MANILA	<b>UPGRADING OF SWIMMING POOL, DIVING POOL, AND CONSTRUCTION OF NEW BLEACHERS, WARM UP POOL AND JACUZZI</b> LOCATION: PHILSPORTS, ULTRA, MERALCO AVE., PASIG CITY	<b>ENGR. PEDRO I. PINEDA JR.</b> HEAD - ENGINEERING UNIT	<b>DIR. MERLITA R. IBAY</b> DEPUTY EXECUTIVE DIRECTOR	<b>HON. WILLIAM I. RAMIREZ</b> CHAIRMAN	AS SHOWN	DRAWN BY : CHECKED BY : DATE : APPROVED BY :	<b>A</b> <b>17</b>

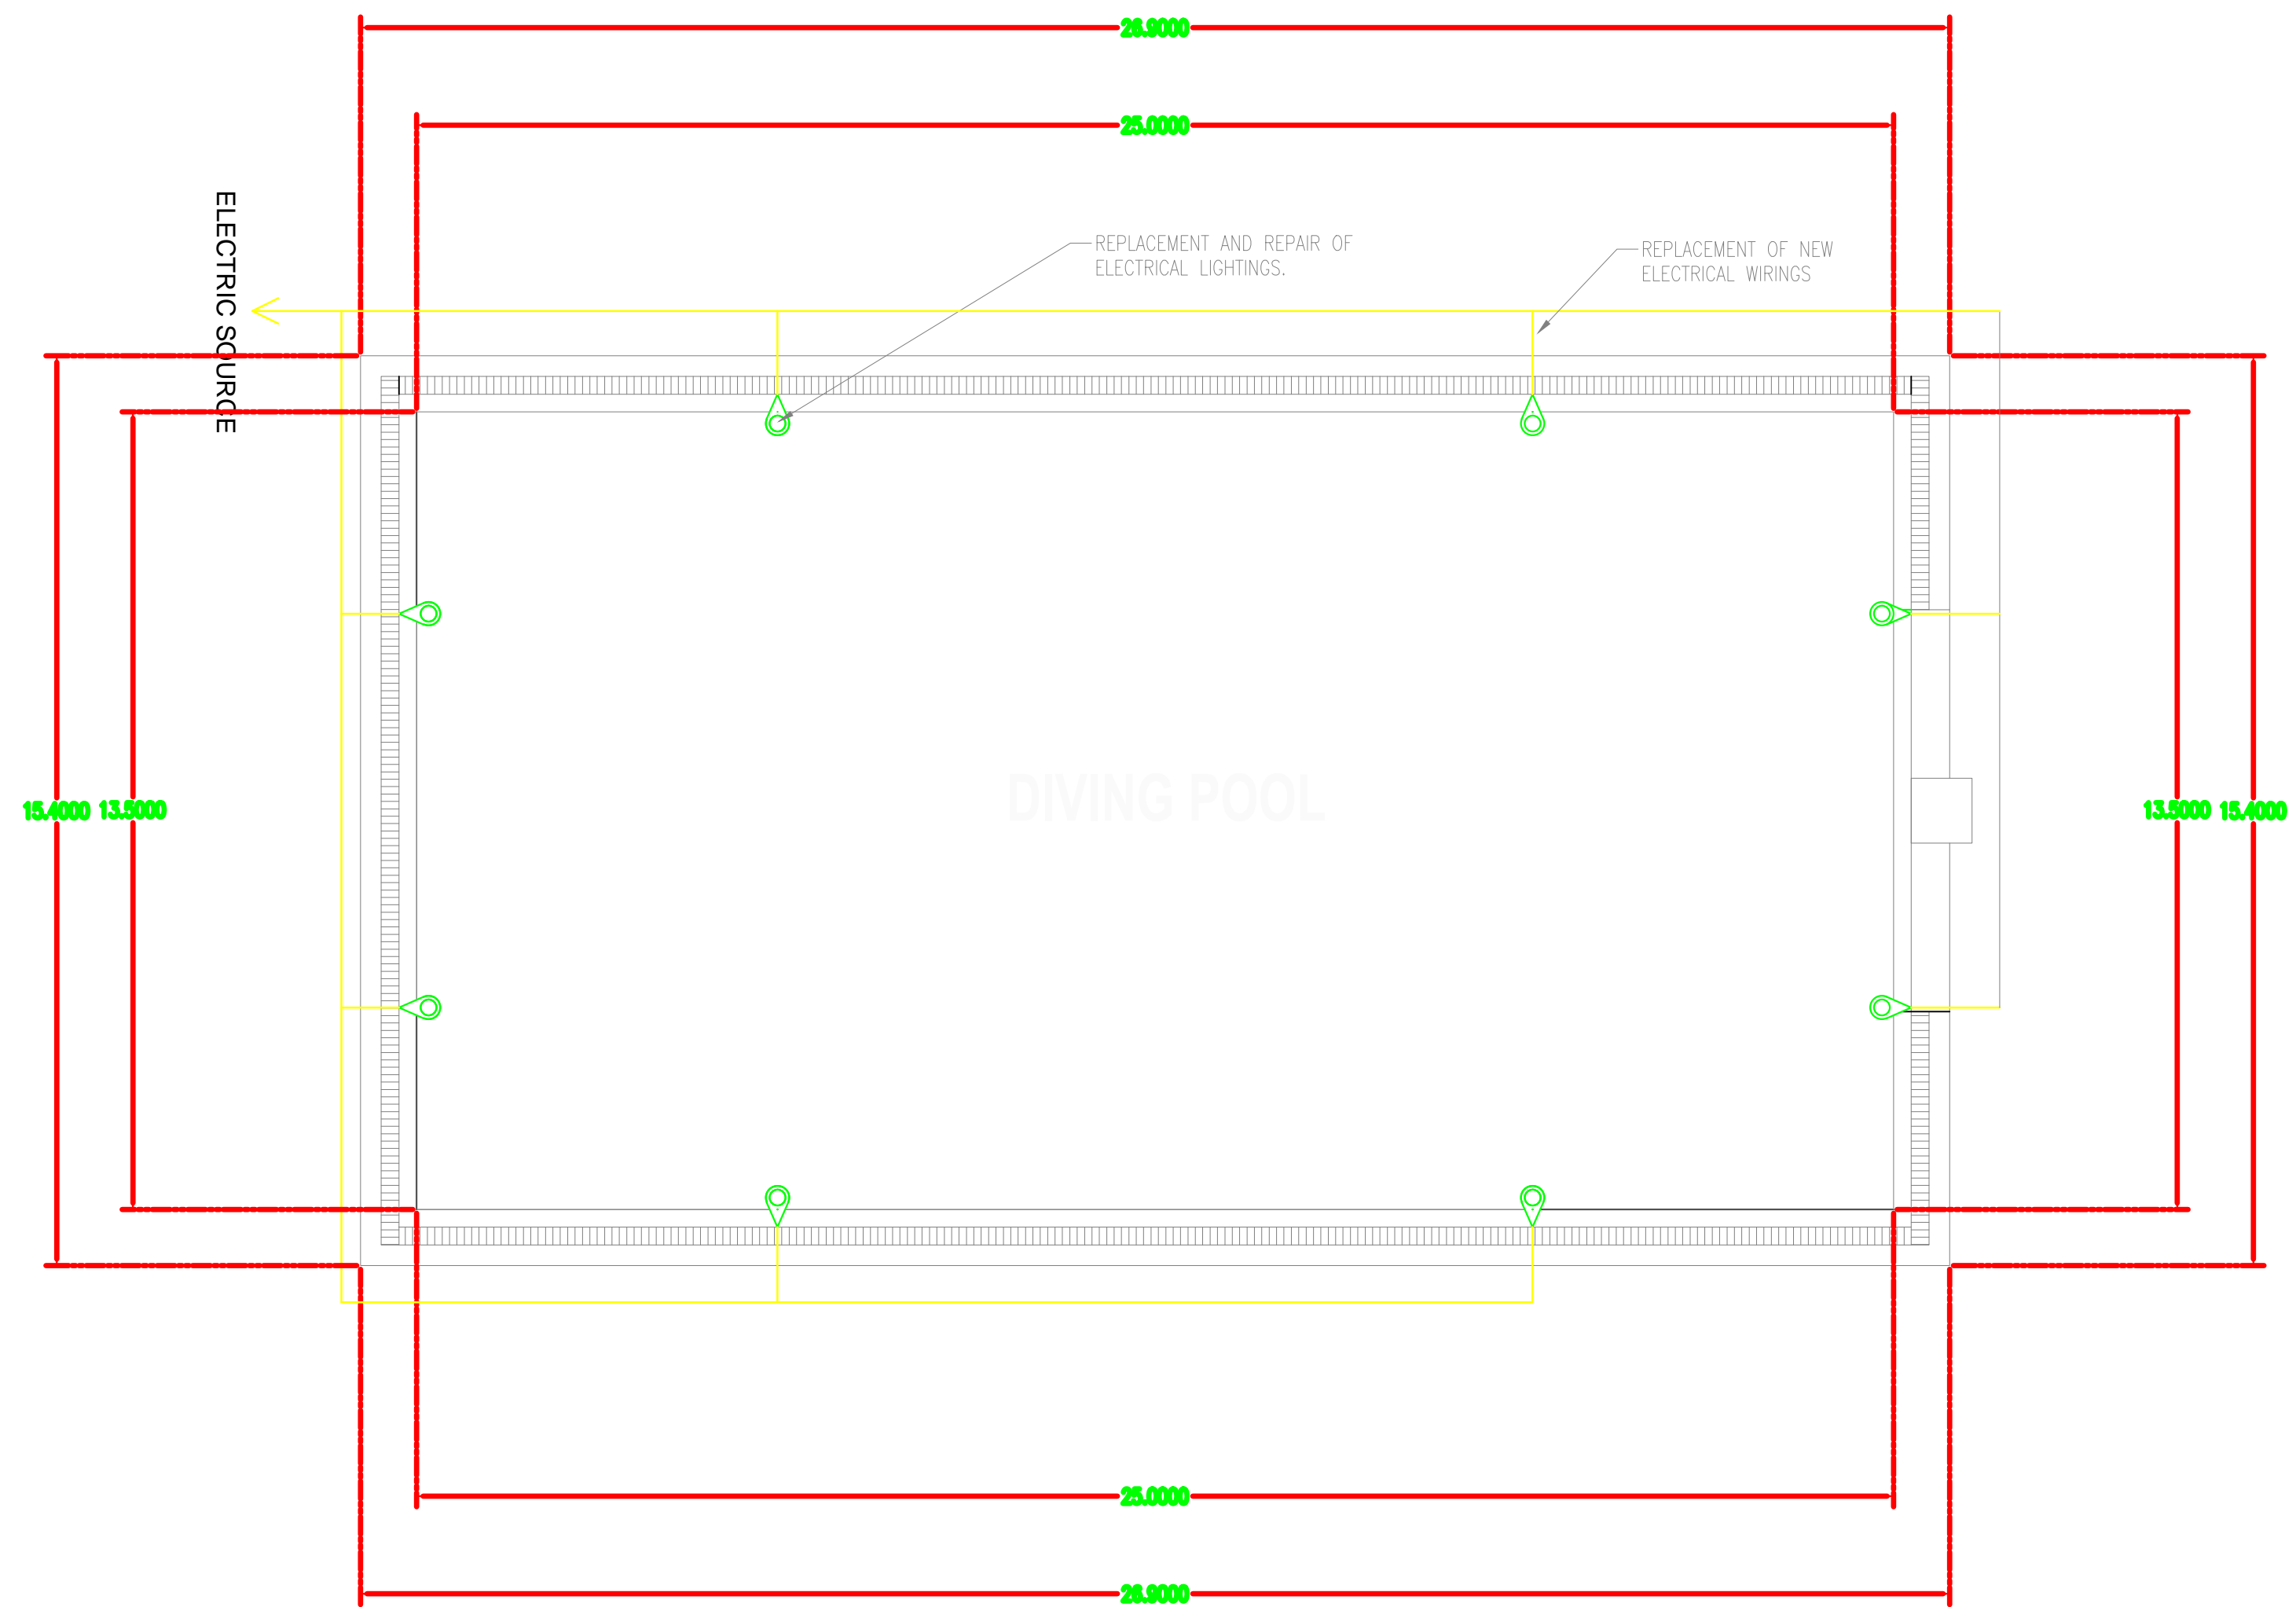

**ELECTRICAL LAY-OUT**  
SCALE 1:100 MTS.


OWNER	PROJECT TITLE :	SUBMITTED BY :	RECOMMENDING APPROVAL :	APPROVED BY :	SHEET CONTENTS :	DESIGN BY :	SHEET NO :
 <b>PHILIPPINE SPORTS COMMISSION</b> <small>RMSC, PABLO OCAMPO SR. ST., MALATE, MANILA</small>	<b>UPGRADING OF SWIMMING POOL, DIVING POOL, AND CONSTRUCTION OF NEW BLEACHERS, WARM UP POOL AND JACUZZI</b> <small>LOCATION: PHILSPORTS, ULTRA, MERALCO AVE., PASIG CITY</small>	<b>ENGR. PEDRO I. PINEDA JR.</b> <small>HEAD - ENGINEERING UNIT</small>	<b>DIR. MERLITA R. IBAY</b> <small>DEPUTY EXECUTIVE DIRECTOR</small>	<b>HON. WILLIAM I. RAMIREZ</b> <small>CHAIRMAN</small>	AS SHOWN	DRAWN BY :	<div style="border: 1px solid black; border-radius: 50%; width: 30px; height: 30px; display: flex; align-items: center; justify-content: center;"> <span style="font-size: 12px; margin: 0 5px;">A</span>  <span style="font-size: 12px;">18</span> </div>
						CHECKED BY :	
						DATE :	
						APPROVED BY :	




**LEGENDS:**

- MD - MAIN DRAIN
- RTP - RETURN TO POOL
- V1 - VACUUM


PIPING LAY-OUT  
SCALE 1:100 MTS.

OWNER	PROJECT TITLE :	SUBMITTED BY :	RECOMMENDING APPROVAL :	APPROVED BY :	SHEET CONTENTS :	DESIGN BY :	SHEET NO :	
 <b>PHILIPPINE SPORTS COMMISSION</b> <small>RMSG, PABLO OCAMPO SR. ST., MALATE, MANILA</small>	<b>UPGRADING OF SWIMMING POOL, DIVING POOL, AND CONSTRUCTION OF NEW BLEACHERS, WARM UP POOL AND JACUZZI</b> <small>LOCATION: PHILSPORTS, ULTRA, MERALCO AVE., PASIG CITY</small>	ENGR. PEDRO I. PINEDA JR. <small>HEAD - ENGINEERING UNIT</small>	DIR. MERLITA R. IBAY <small>DEPUTY EXECUTIVE DIRECTOR</small>	HON. WILLIAM I. RAMIREZ <small>CHAIRMAN</small>	AS SHOWN		A	
							19	

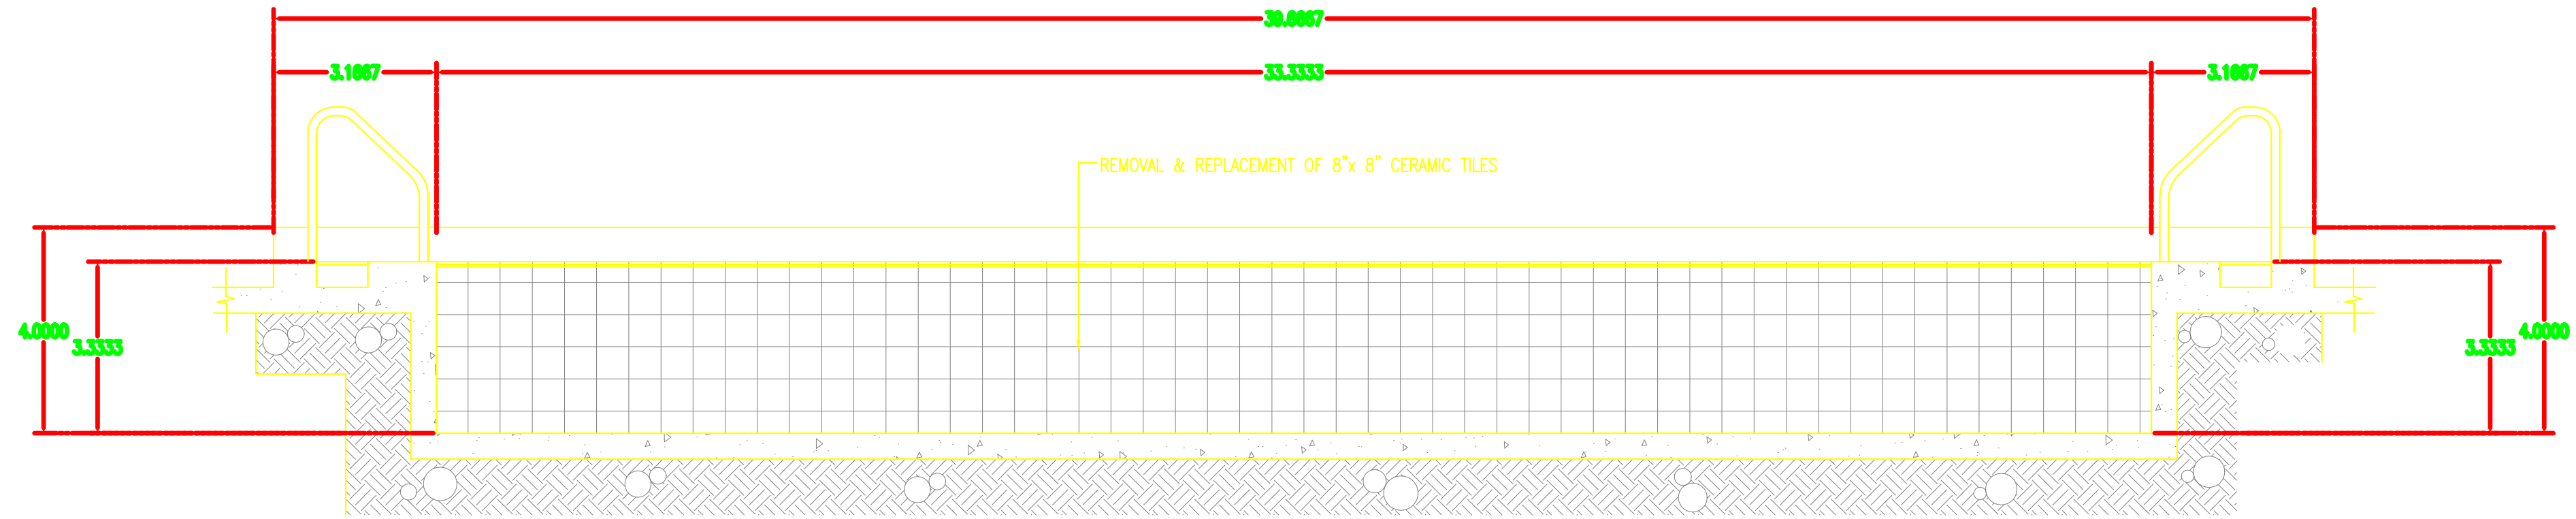


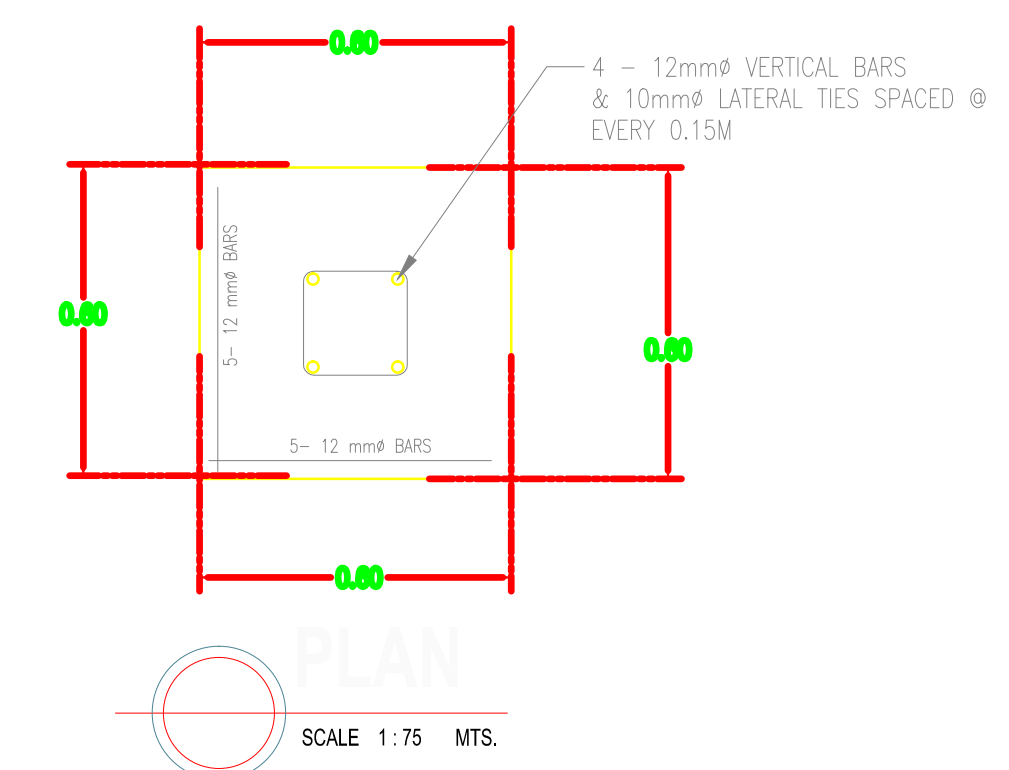
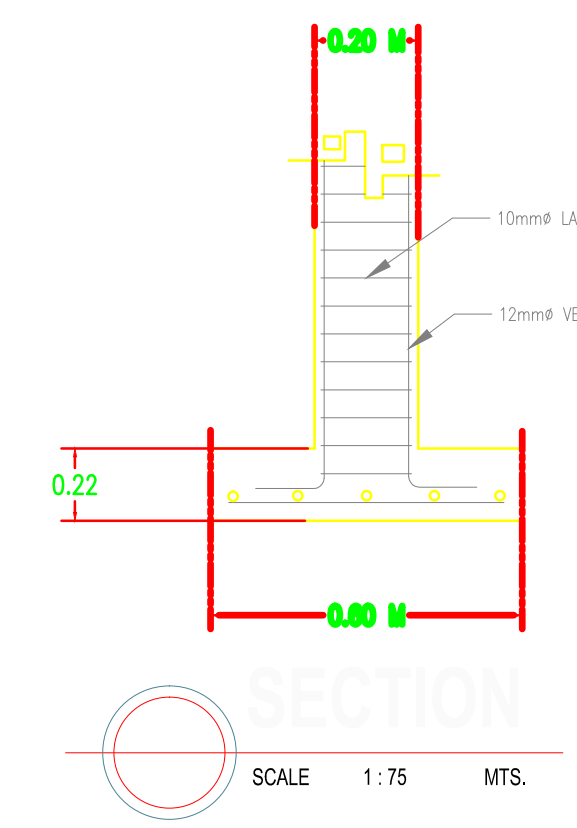
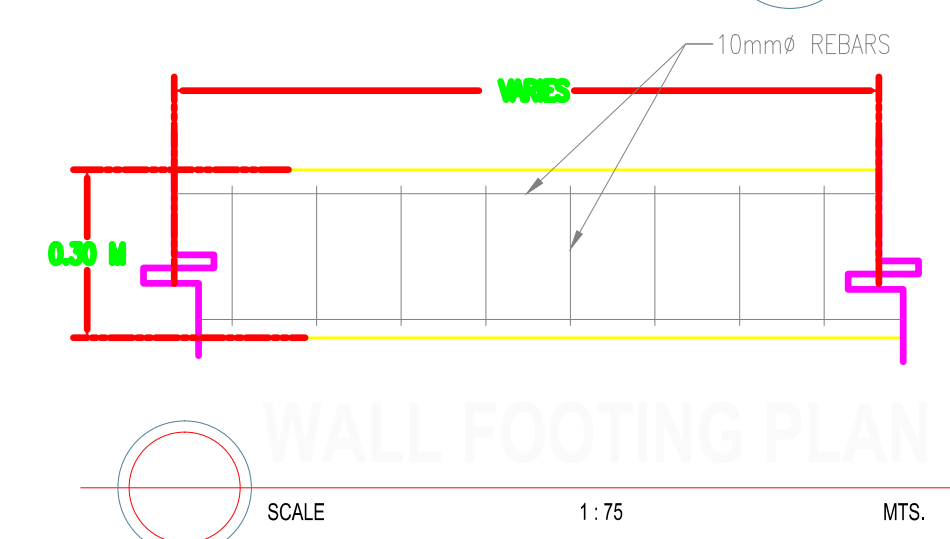
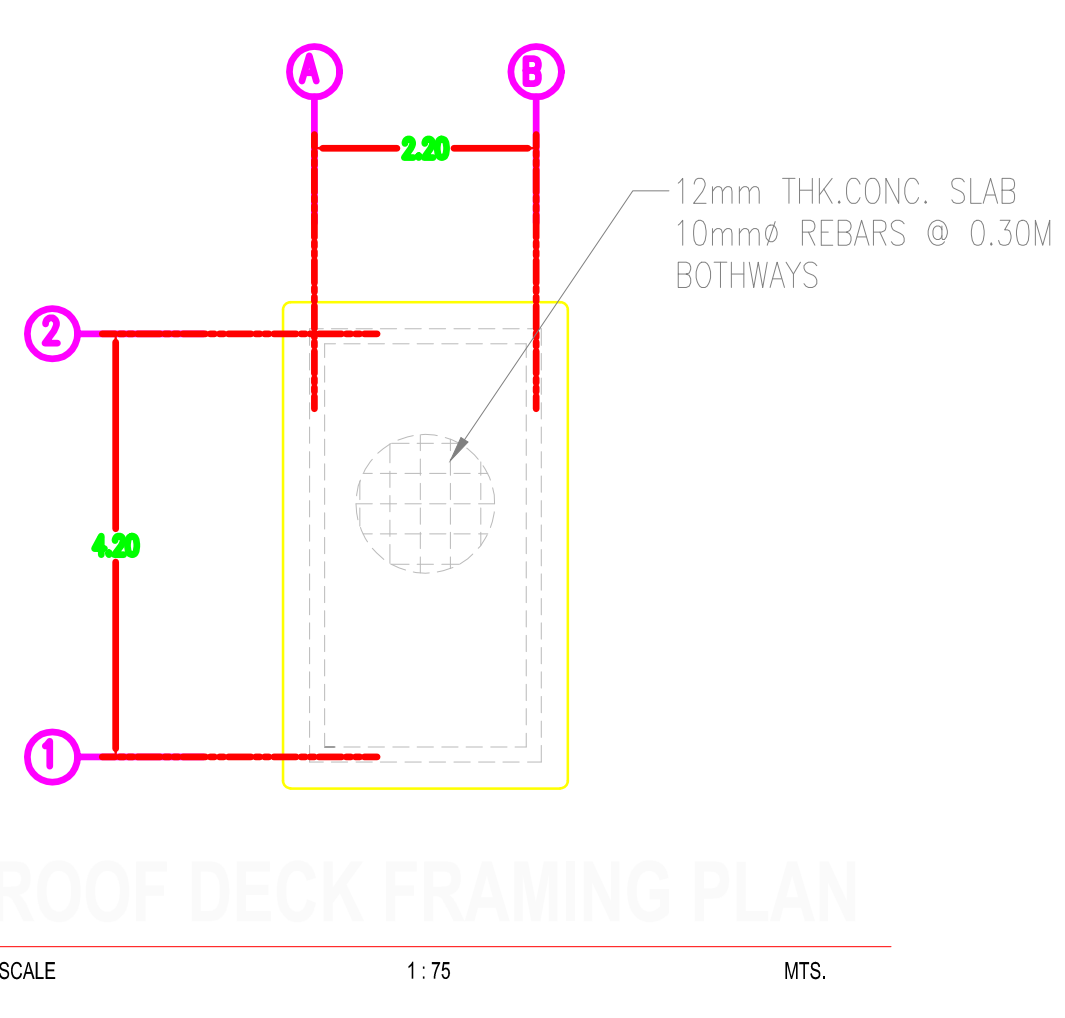
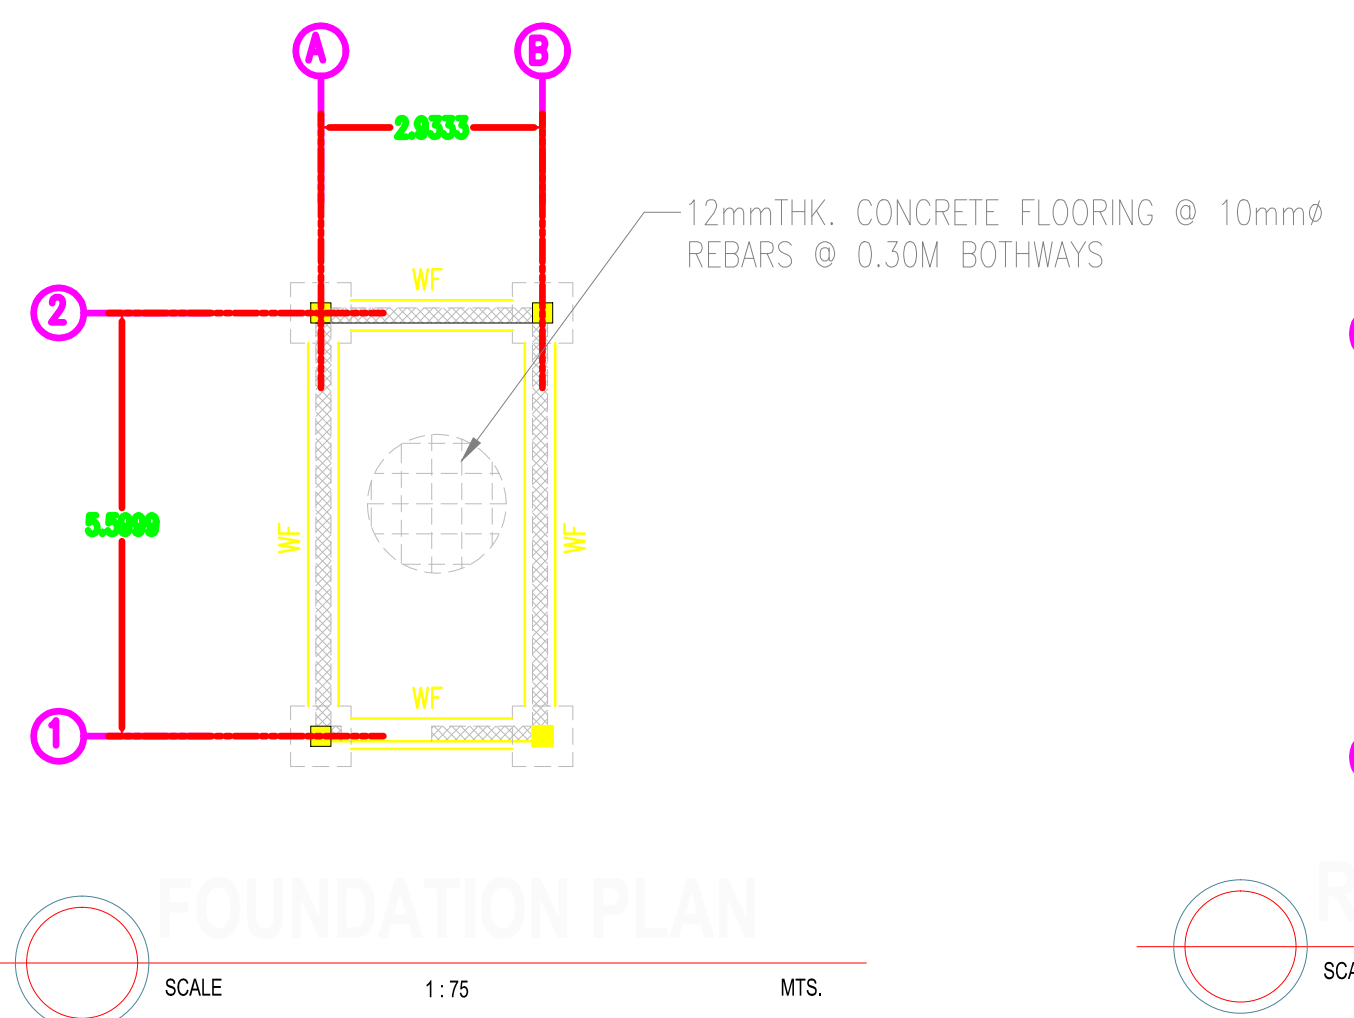
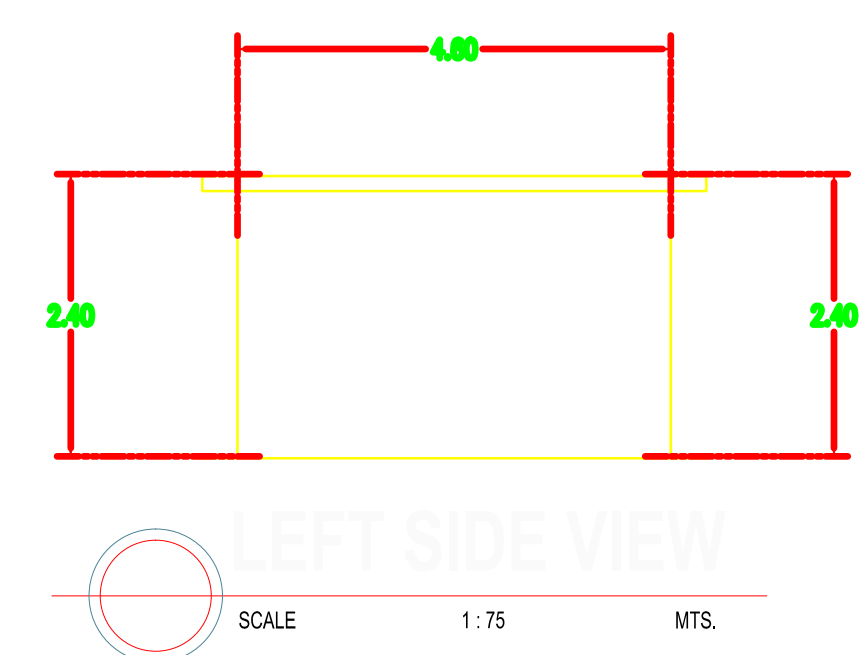
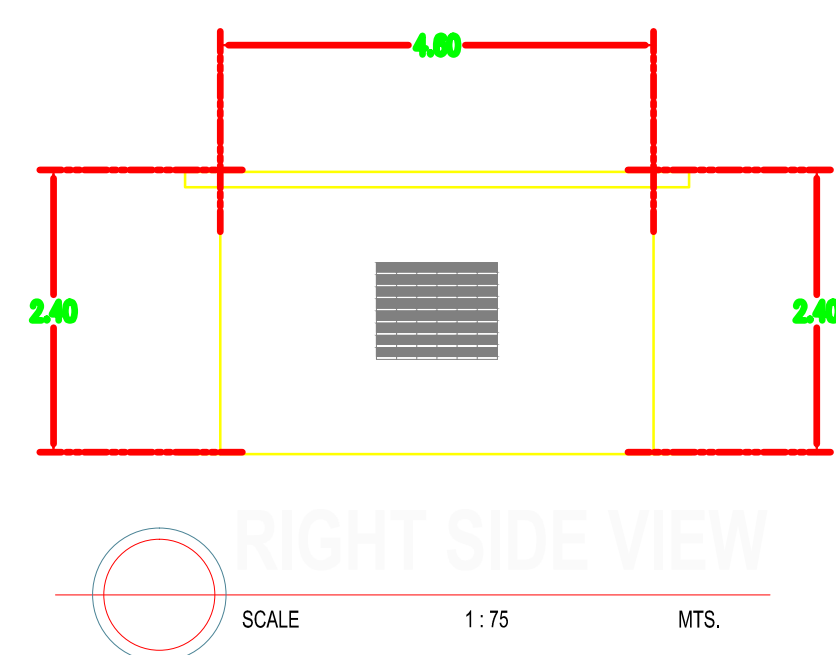
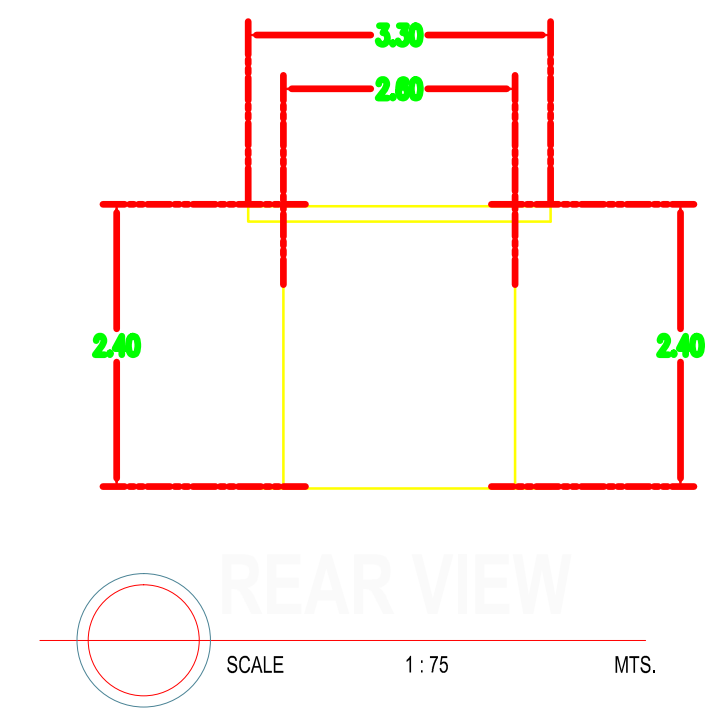
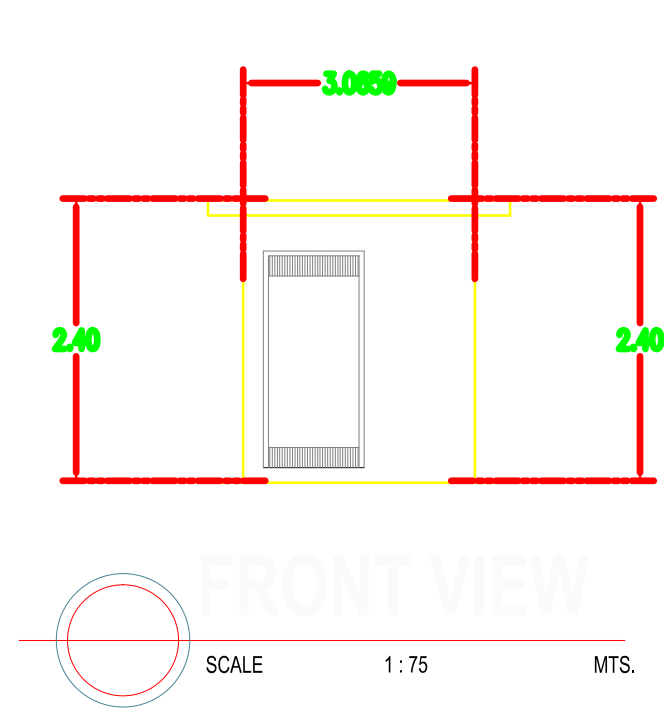
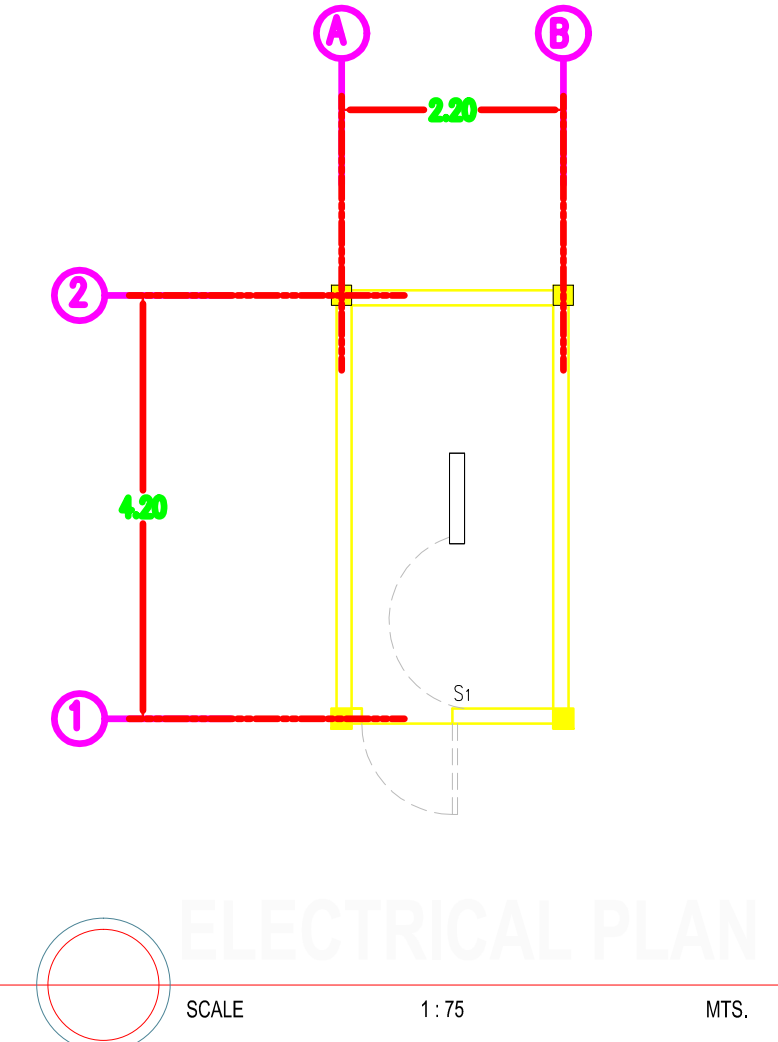
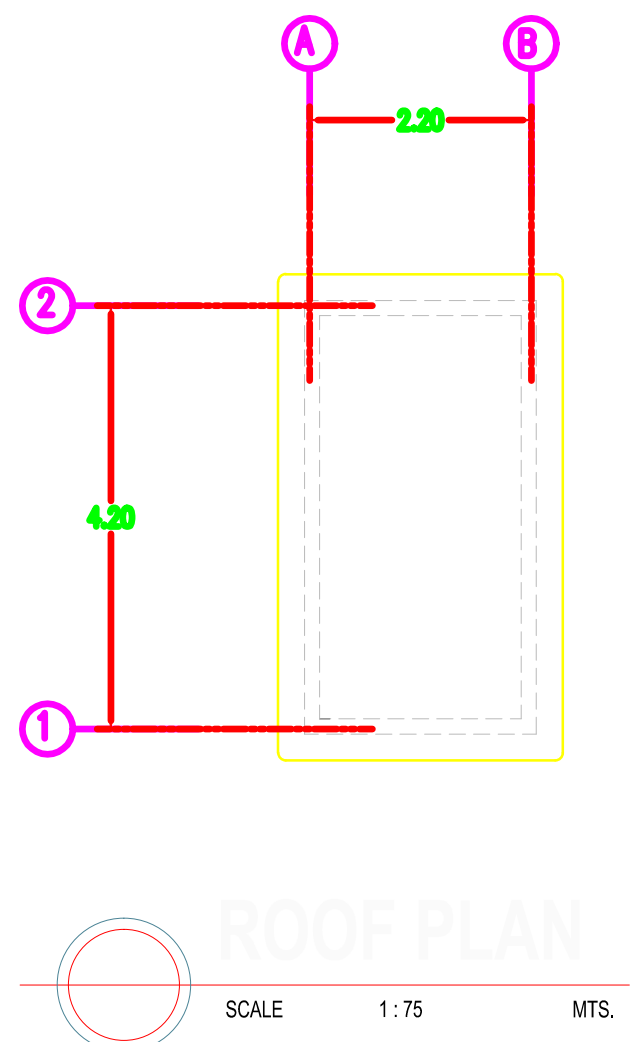
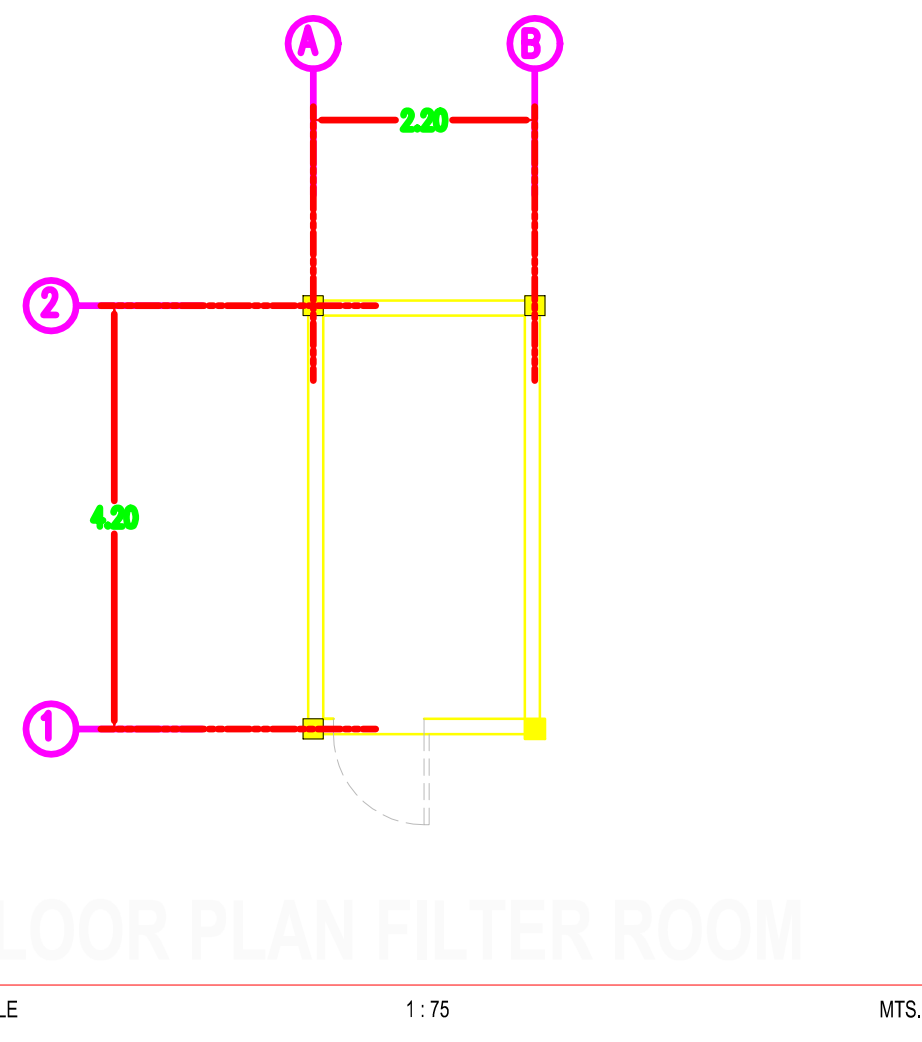



SECTION THRU "A"  
SCALE 1:30 MTS.

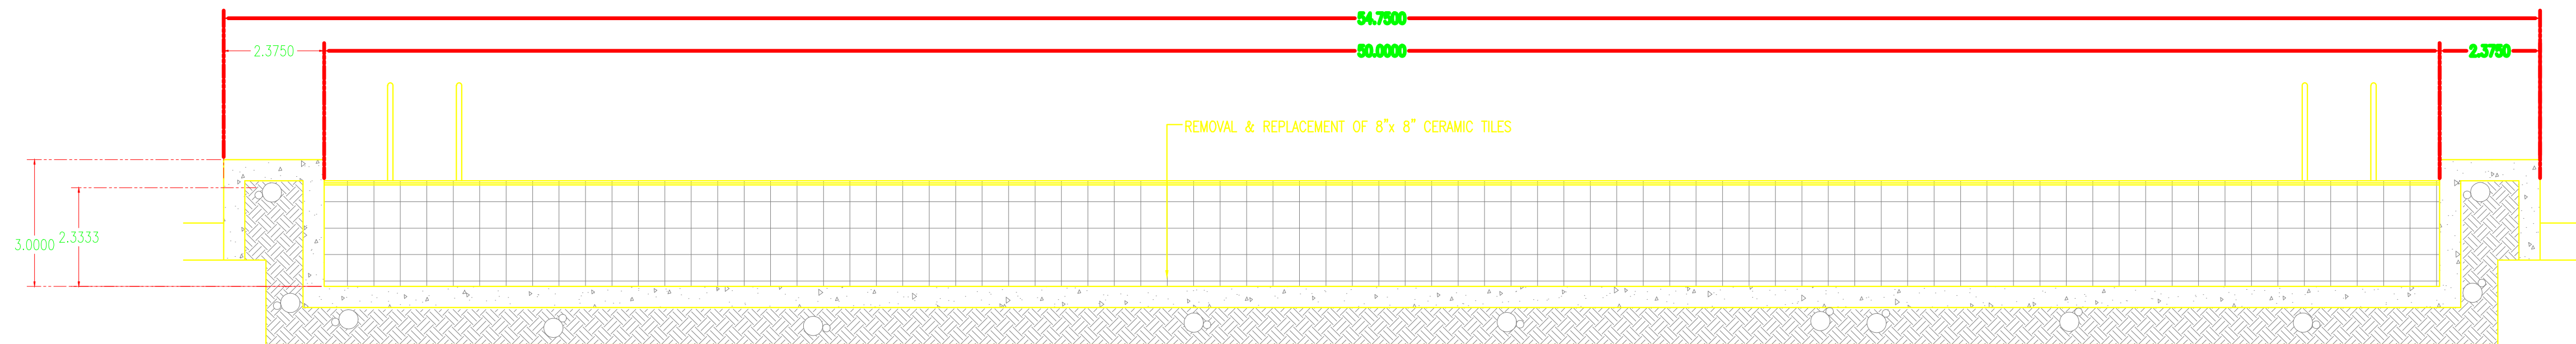

SECTION THRU "B"  
SCALE 1:40 MTS.

OWNER	PROJECT TITLE :	SUBMITTED BY :	RECOMMENDING APPROVAL :	APPROVED BY :	SHEET CONTENTS :	DESIGN BY :	SHEET NO :
 <b>PHILIPPINE SPORTS COMMISSION</b> <small>RMSG, PABLO OCAMPO SR. ST., MALATE, MANILA</small>	<b>UPGRADING OF SWIMMING POOL, DIVING POOL, AND CONSTRUCTION OF NEW BLEACHERS, WARM UP POOL AND JACUZZI</b> <small>LOCATION: PHILSPORTS, ULTRA, MERALCO AVE., PASIG CITY</small>	<b>ENGR. PEDRO I. PINEDA JR.</b> <small>HEAD - ENGINEERING UNIT</small>	<b>DIR. MERLITA R. IBAY</b> <small>DEPUTY EXECUTIVE DIRECTOR</small>	<b>HON. WILLIAM I. RAMIREZ</b> <small>CHAIRMAN</small>	AS SHOWN	DRAWN BY :	<div style="border: 1px solid black; border-radius: 50%; width: 30px; height: 30px; display: flex; align-items: center; justify-content: center;"> <span style="font-size: 1.2em; font-weight: bold;">A</span>  <span style="font-size: 0.8em; font-weight: bold;">21</span> </div>
						CHECKED BY :	
						DATE :	
						APPROVED BY :	



OWNER	PROJECT TITLE :	SUBMITTED BY :	RECOMMENDING APPROVAL :	APPROVED BY :	SHEET CONTENTS :	DESIGN BY :	SHEET NO :
 <b>PHILIPPINE SPORTS COMMISSION</b> RMSG, PABLO OCAMPO SR. ST., MALATE, MANILA	<b>UPGRADING OF SWIMMING POOL, DIVING POOL, AND CONSTRUCTION OF NEW BLEACHERS, WARM UP POOL AND JACUZZI</b> LOCATION: PHILSPORTS, ULTRA, MERALCO AVE., PASIG CITY	<b>ENGR. PEDRO I. PINEDA JR.</b> HEAD - ENGINEERING UNIT	<b>DIR. MERLITA R. IBAY</b> DEPUTY EXECUTIVE DIRECTOR	<b>HON. WILLIAM I. RAMIREZ</b> CHAIRMAN	AS SHOWN	DRAWN BY : CHECKED BY : DATE : APPROVED BY :	<b>A</b> <b>22</b>