


UPGRADING OF RMSC TRACK OVAL

RIZAL MEMORIAL SPORTS COMPLEX, PABLO OCAMPO SR. ST., VITO CRUZ, MANILA



ENGR. PEDRO I. PINEDA JR.
HEAD-ENGINEERING UNIT

HON. WILLIAM I. RAMIREZ
CHAIRMAN

DIR. MERLITA R. IBAY
OIC - EXECUTIVE DIRECTOR

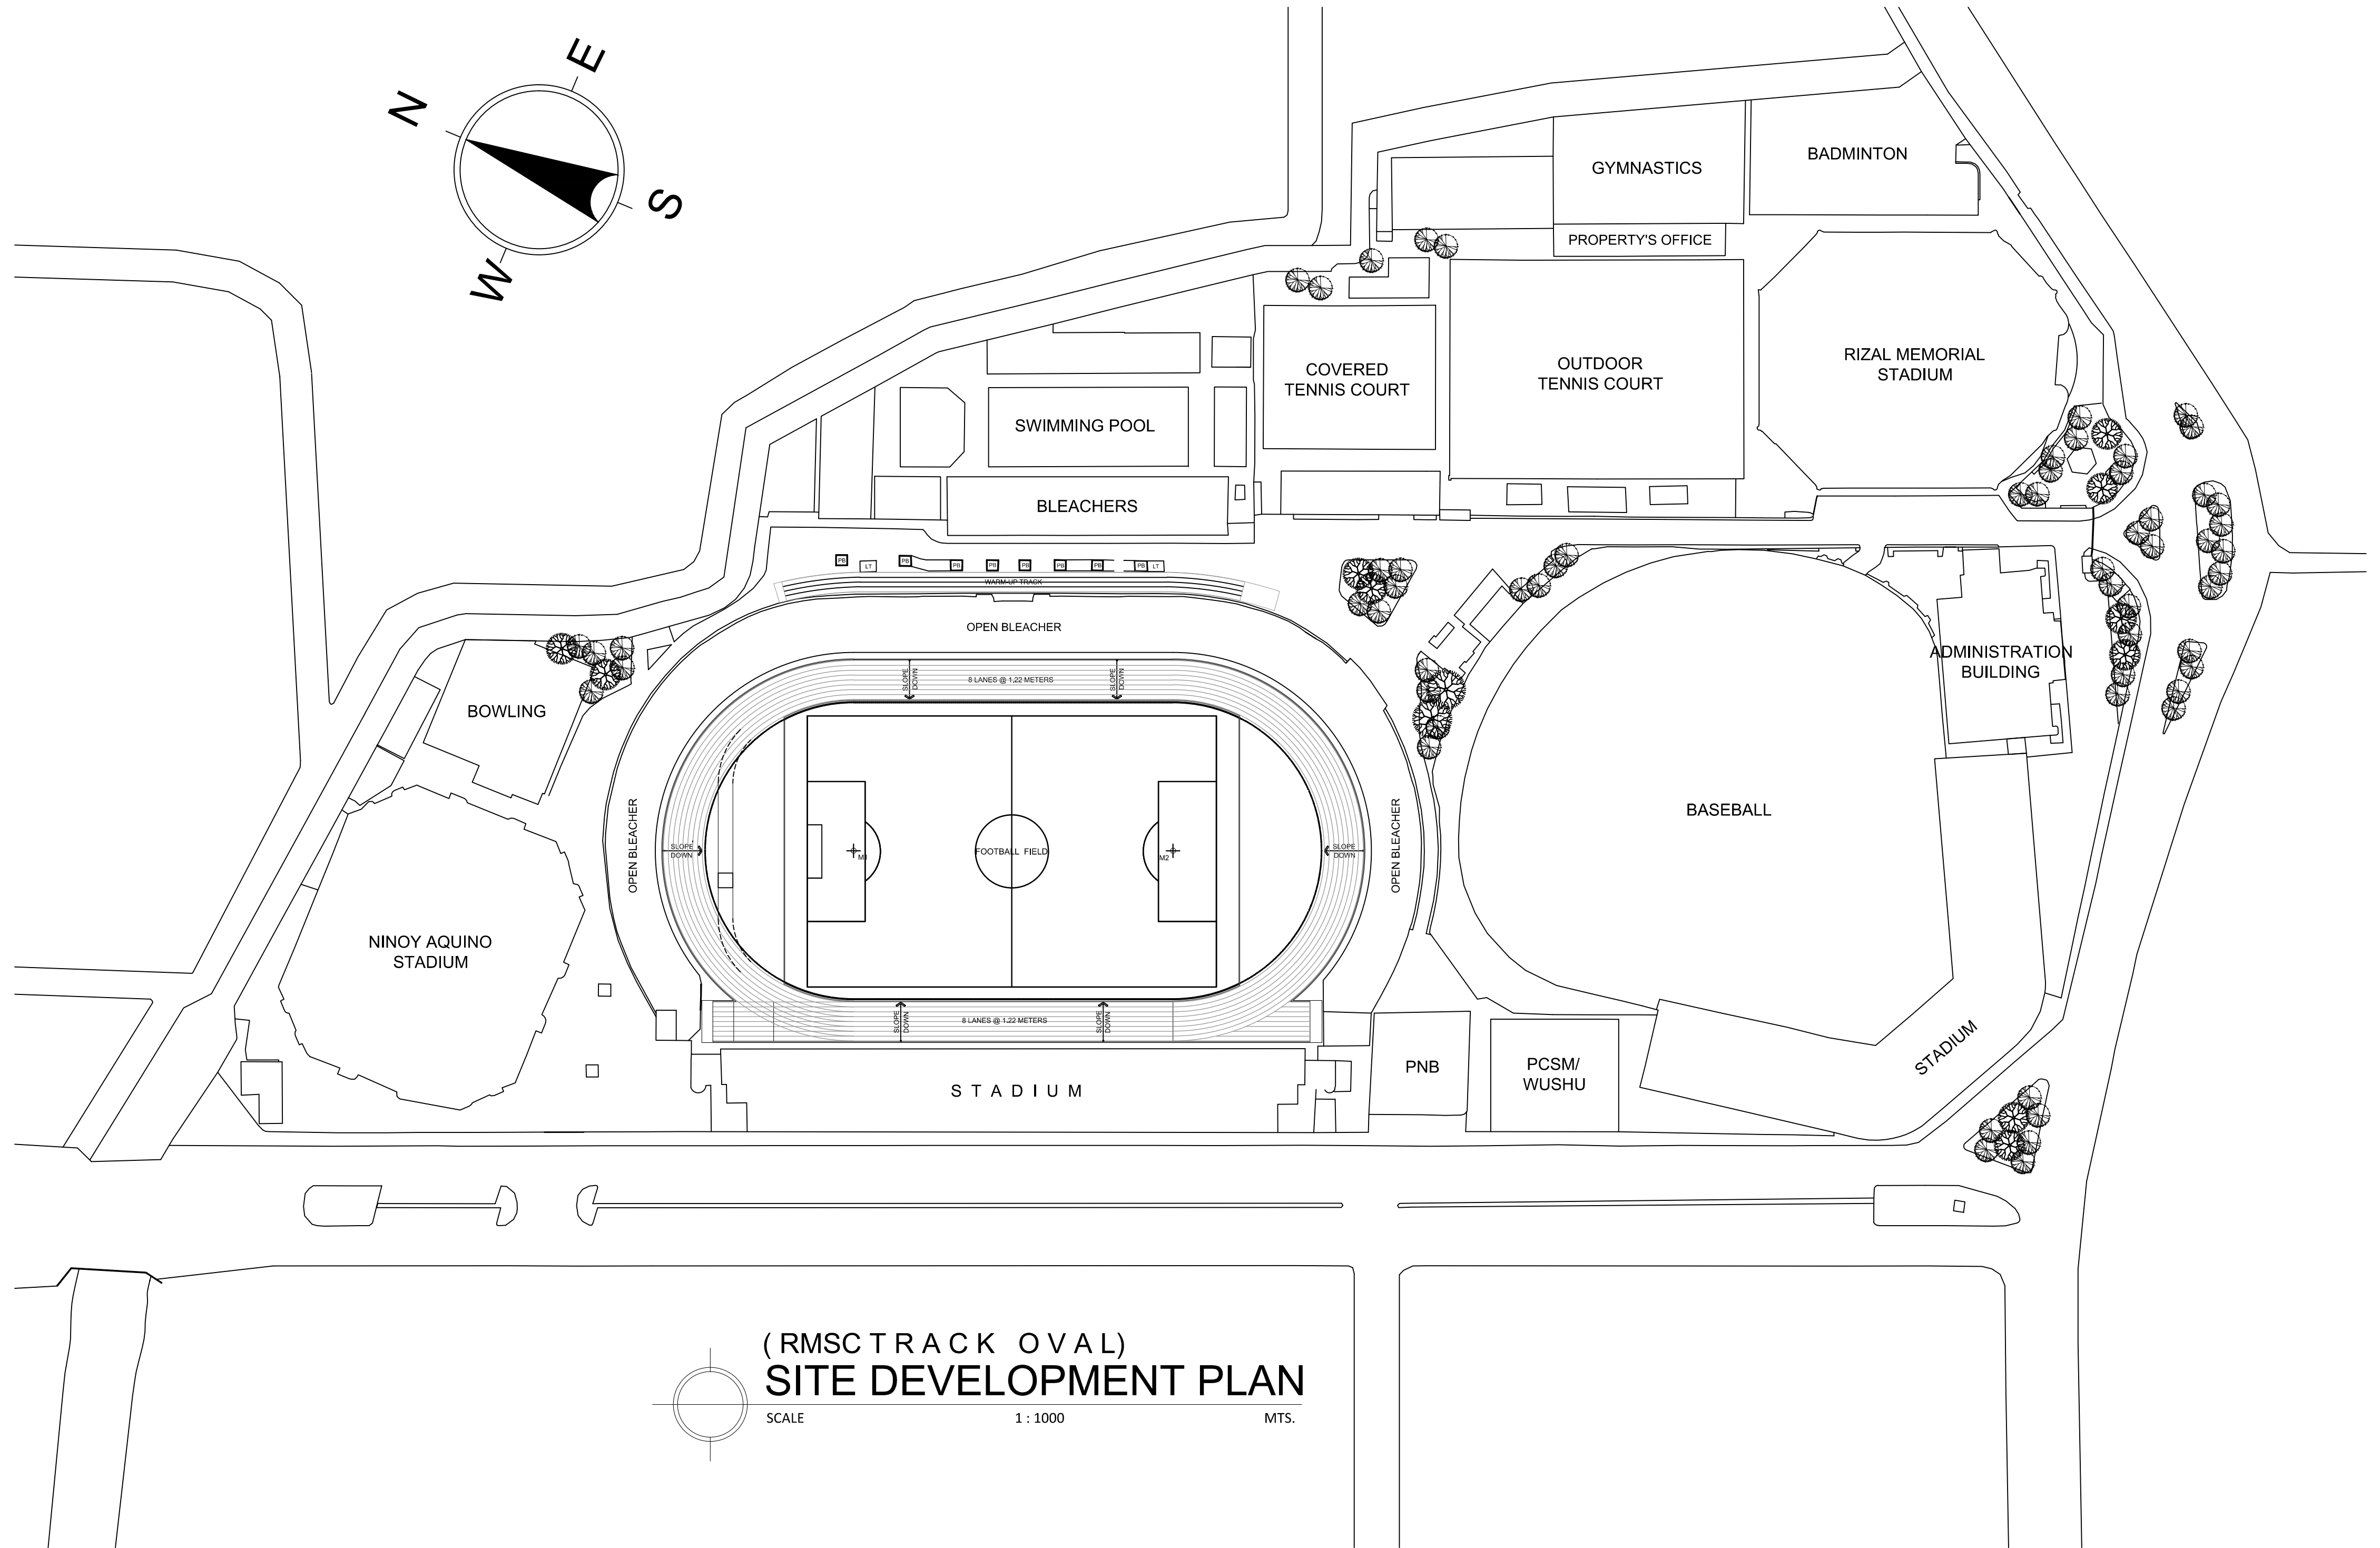



OWNER :	PROJECT TITLE:	SUBMITTED BY :	RECOMMENDING APPROVAL :	APPROVED BY :	SHEET CONTENTS:	DESIGN BY:	ArNAE	SHEET NO.:
 PHILIPPINE SPORTS COMMISSION RMSC, PABLO OCAMPO SR. ST., MALATE, MANILA	UPGRADING OF RMSC TRACK OVAL LOCATION: RMSC, PABLO OCAMPO SR. ST., MALATE, MANILA	ENGR. PEDRO I. PINEDA JR. HEAD-ENGINEERING UNIT	DIR. MERLITA R. IBAY DEPUTY EXECUTIVE DIRECTOR	HON. WILLIAM I. RAMIREZ CHAIRMAN	AS SHOWN	DRAWN BY:	RIVV	A/1
						CHECKED BY:	ArNAE	
						DATE:	09/03/18	
						APPROVED BY:		

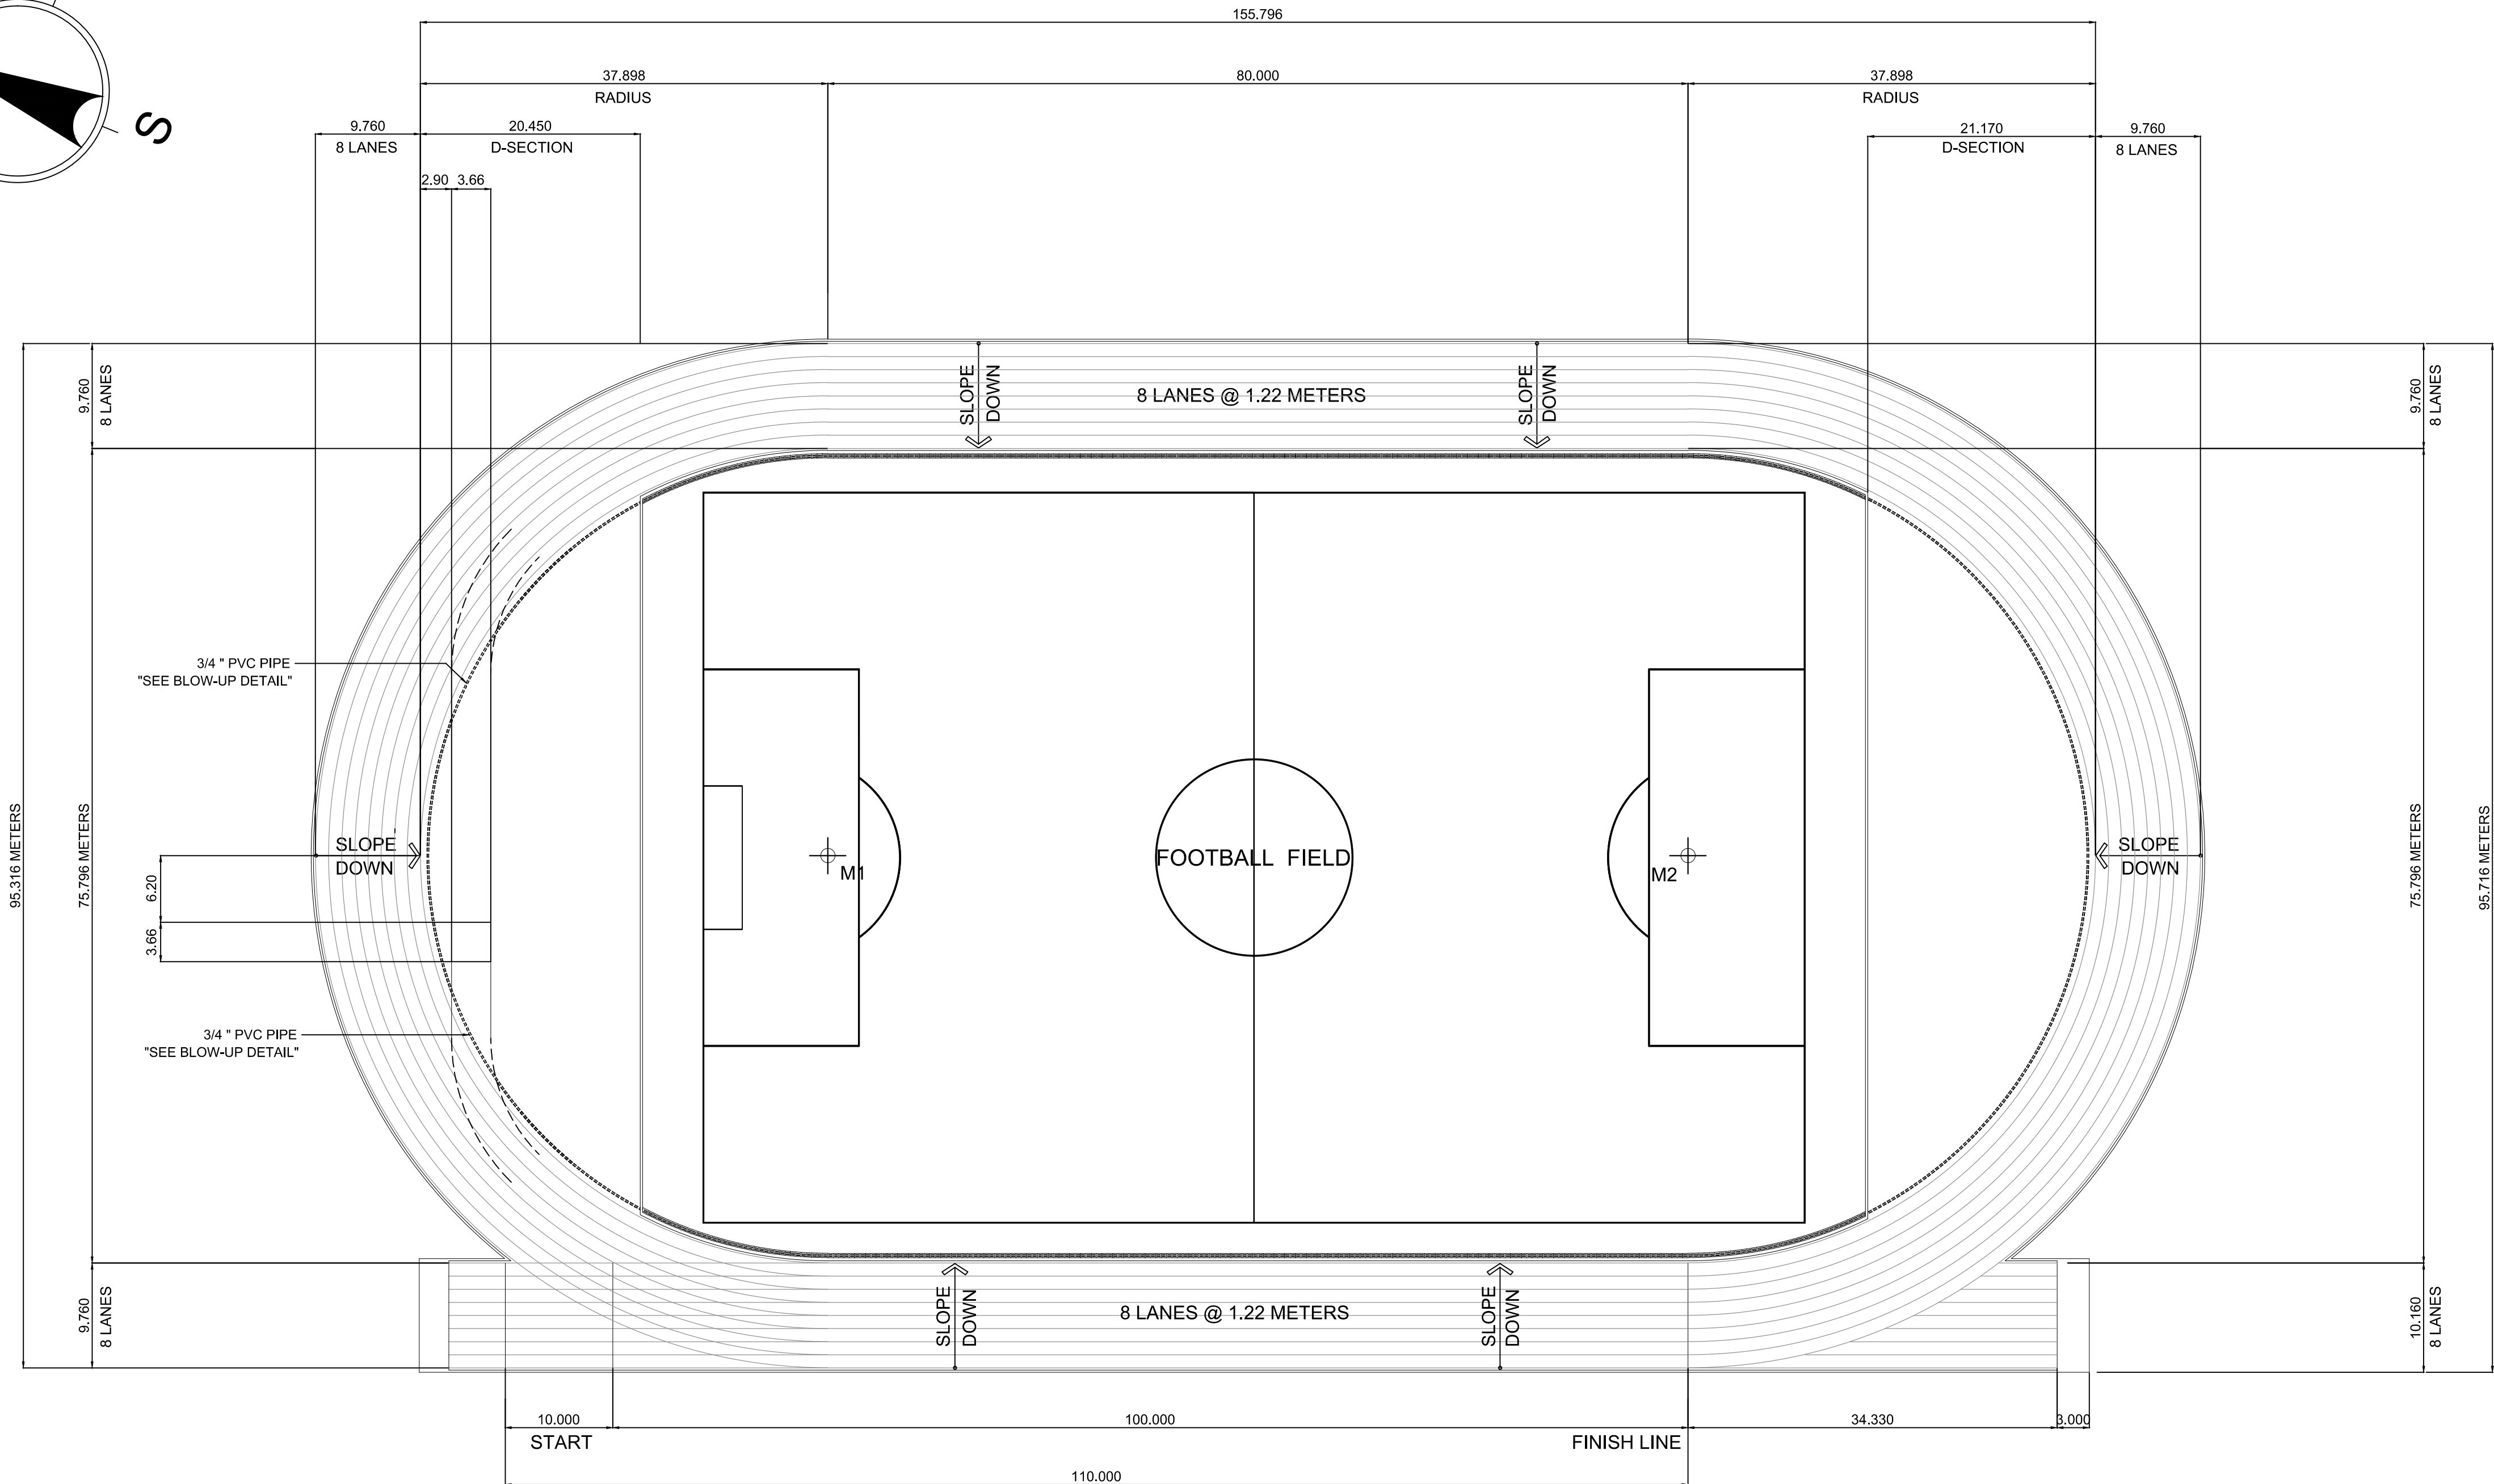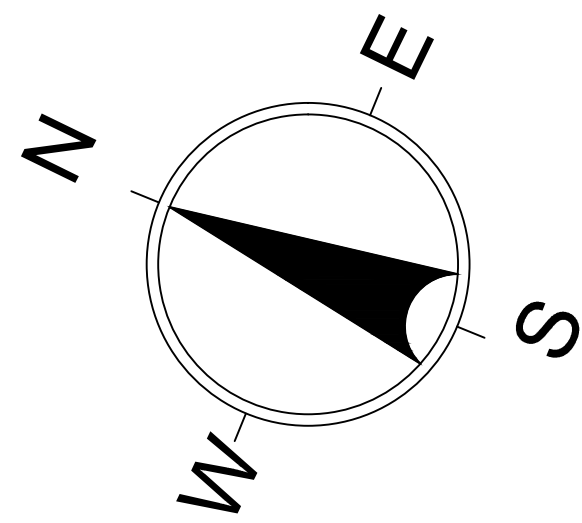



(RMSC TRACK OVAL)
PROPOSED PLAN
SCALE 1 : 400 MTS.


OWNER :	PROJECT TITLE:	SUBMITTED BY :	RECOMMENDING APPROVAL :	APPROVED BY :	SHEET CONTENTS:	DESIGN BY:	ArNAE	SHEET NO.:
 PHILIPPINE SPORTS COMMISSION RMSC, PABLO OCAMPO SR. ST., MALATE, MANILA	<u>UPGRADING OF RMSC TRACK OVAL</u> LOCATION: RMSC, PABLO OCAMPO SR. ST., MALATE, MANILA	<u>ENGR. PEDRO I. PINEDA JR.</u> HEAD-ENGINEERING UNIT	<u>DIR. MERLITA R. IBAY</u> DEPUTY EXECUTIVE DIRECTOR	<u>HON. WILLIAM I. RAMIREZ</u> CHAIRMAN	AS SHOWN	DRAWN BY:	RIVV	A/2
						CHECKED BY:	ArNAE	
						DATE:	09/03/18	
						APPROVED BY:		

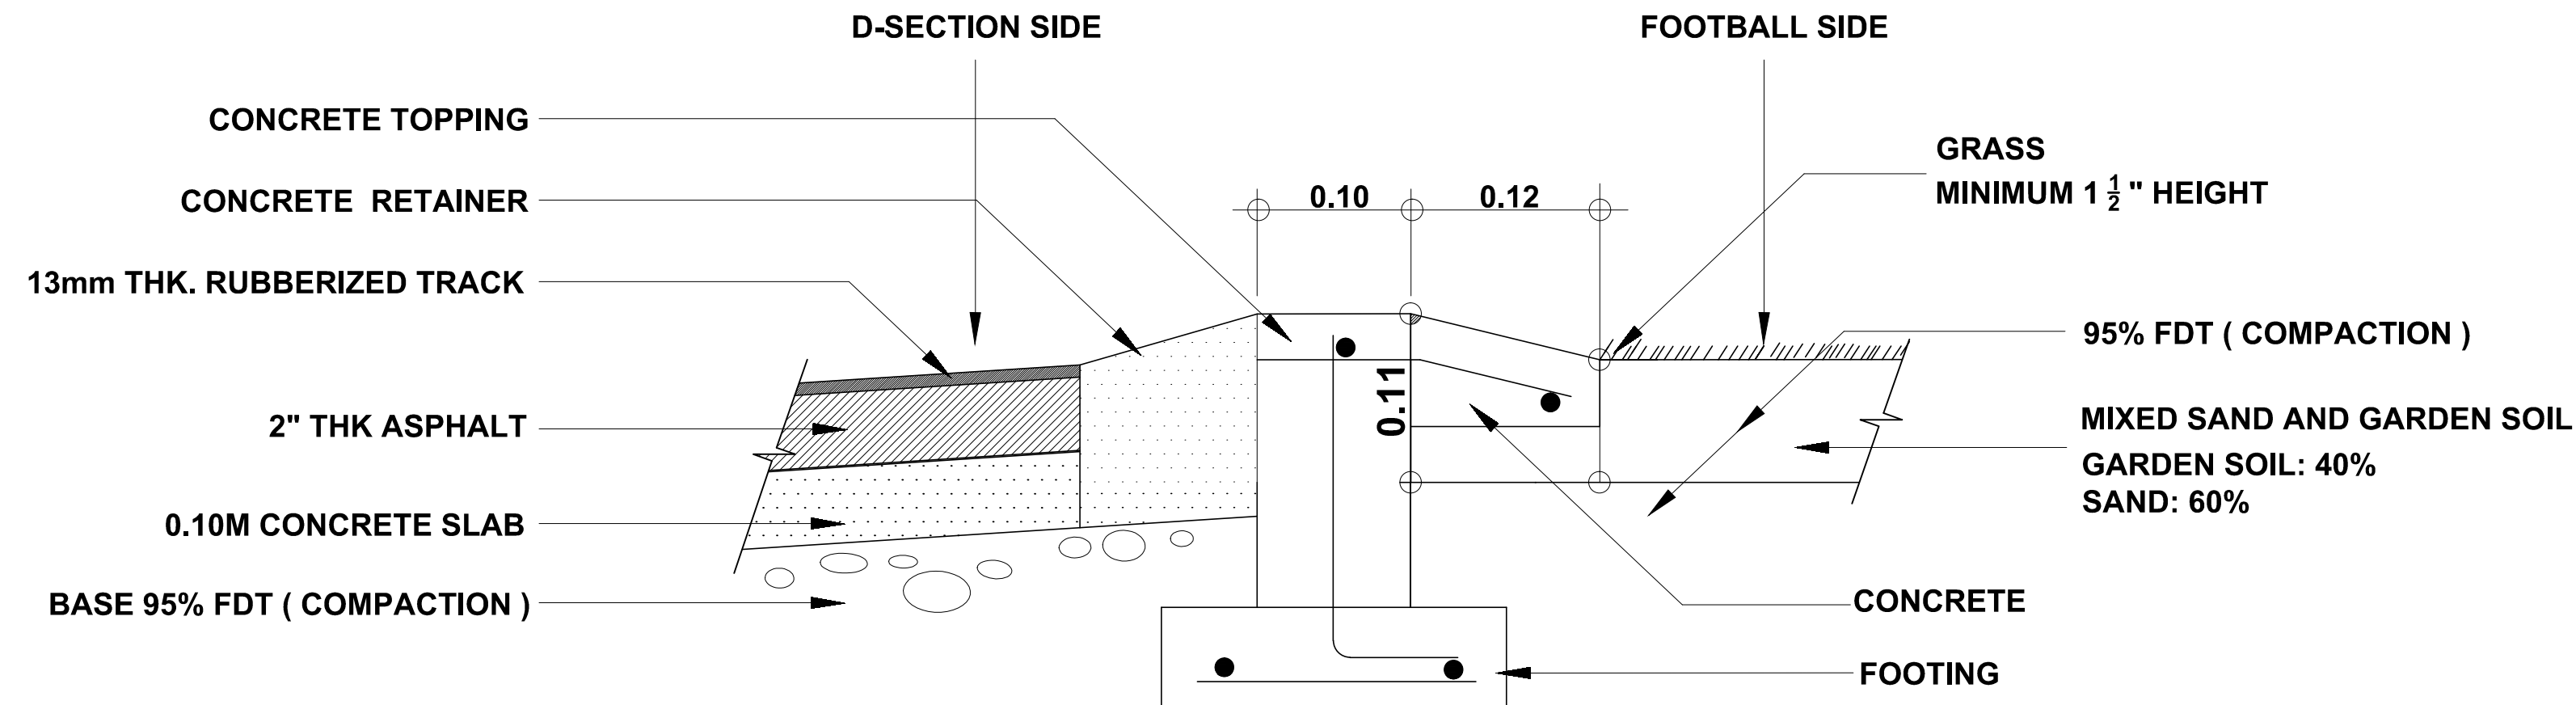


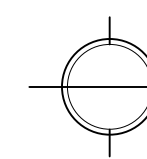 BLOW - UP DETAIL OF CONCRETE BARRIER OF D - SECTION AND FOOTBALL FIELD

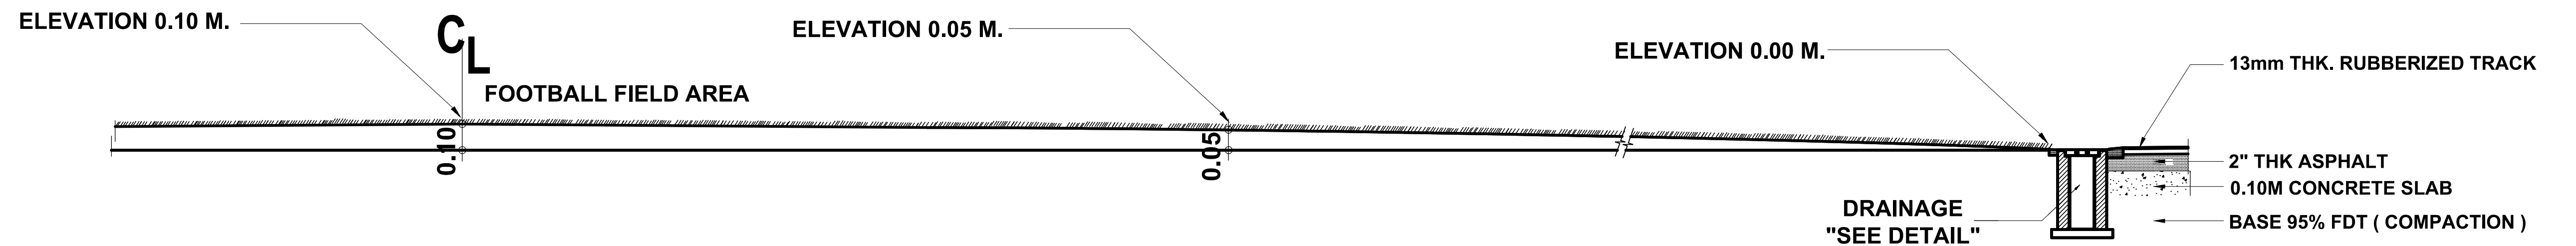


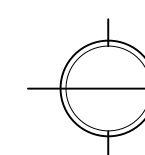 SECTIONAL ELEVATION OF FOOTBALL FIELD AREA

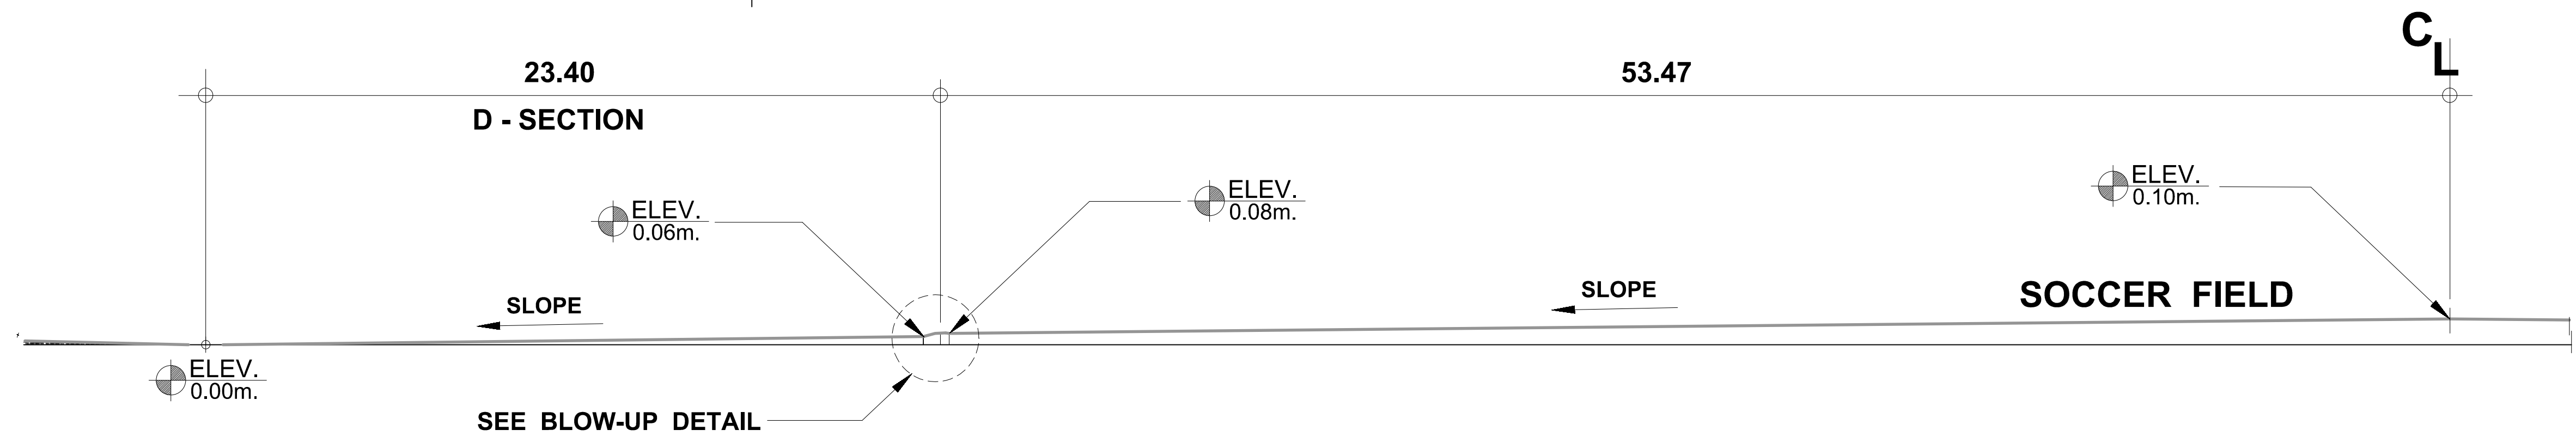

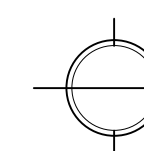 SECTIONAL ELEVATION OF D - SECTION AND FOOTBALL FIELD AREA

OWNER :	PROJECT TITLE:	SUBMITTED BY :	RECOMMENDING APPROVAL :	APPROVED BY :	SHEET CONTENTS:	DESIGN BY:	ArNAE	SHEET NO.:
 PHILIPPINE SPORTS COMMISSION RMSC, PABLO OCAMPO SR. ST., MALATE, MANILA	UPGRADING OF RMSC TRACK OVAL LOCATION: RMSC, PABLO OCAMPO SR. ST., MALATE, MANILA	ENGR. PEDRO I. PINEDA JR. HEAD-ENGINEERING UNIT	DIR. MERLITA R. IBAY DEPUTY EXECUTIVE DIRECTOR	HON. WILLIAM I. RAMIREZ CHAIRMAN	AS SHOWN	DRAWN BY:	RIVV	A/3
						CHECKED BY:	ArNAE	
						DATE:	09/03/18	
						APPROVED BY:		

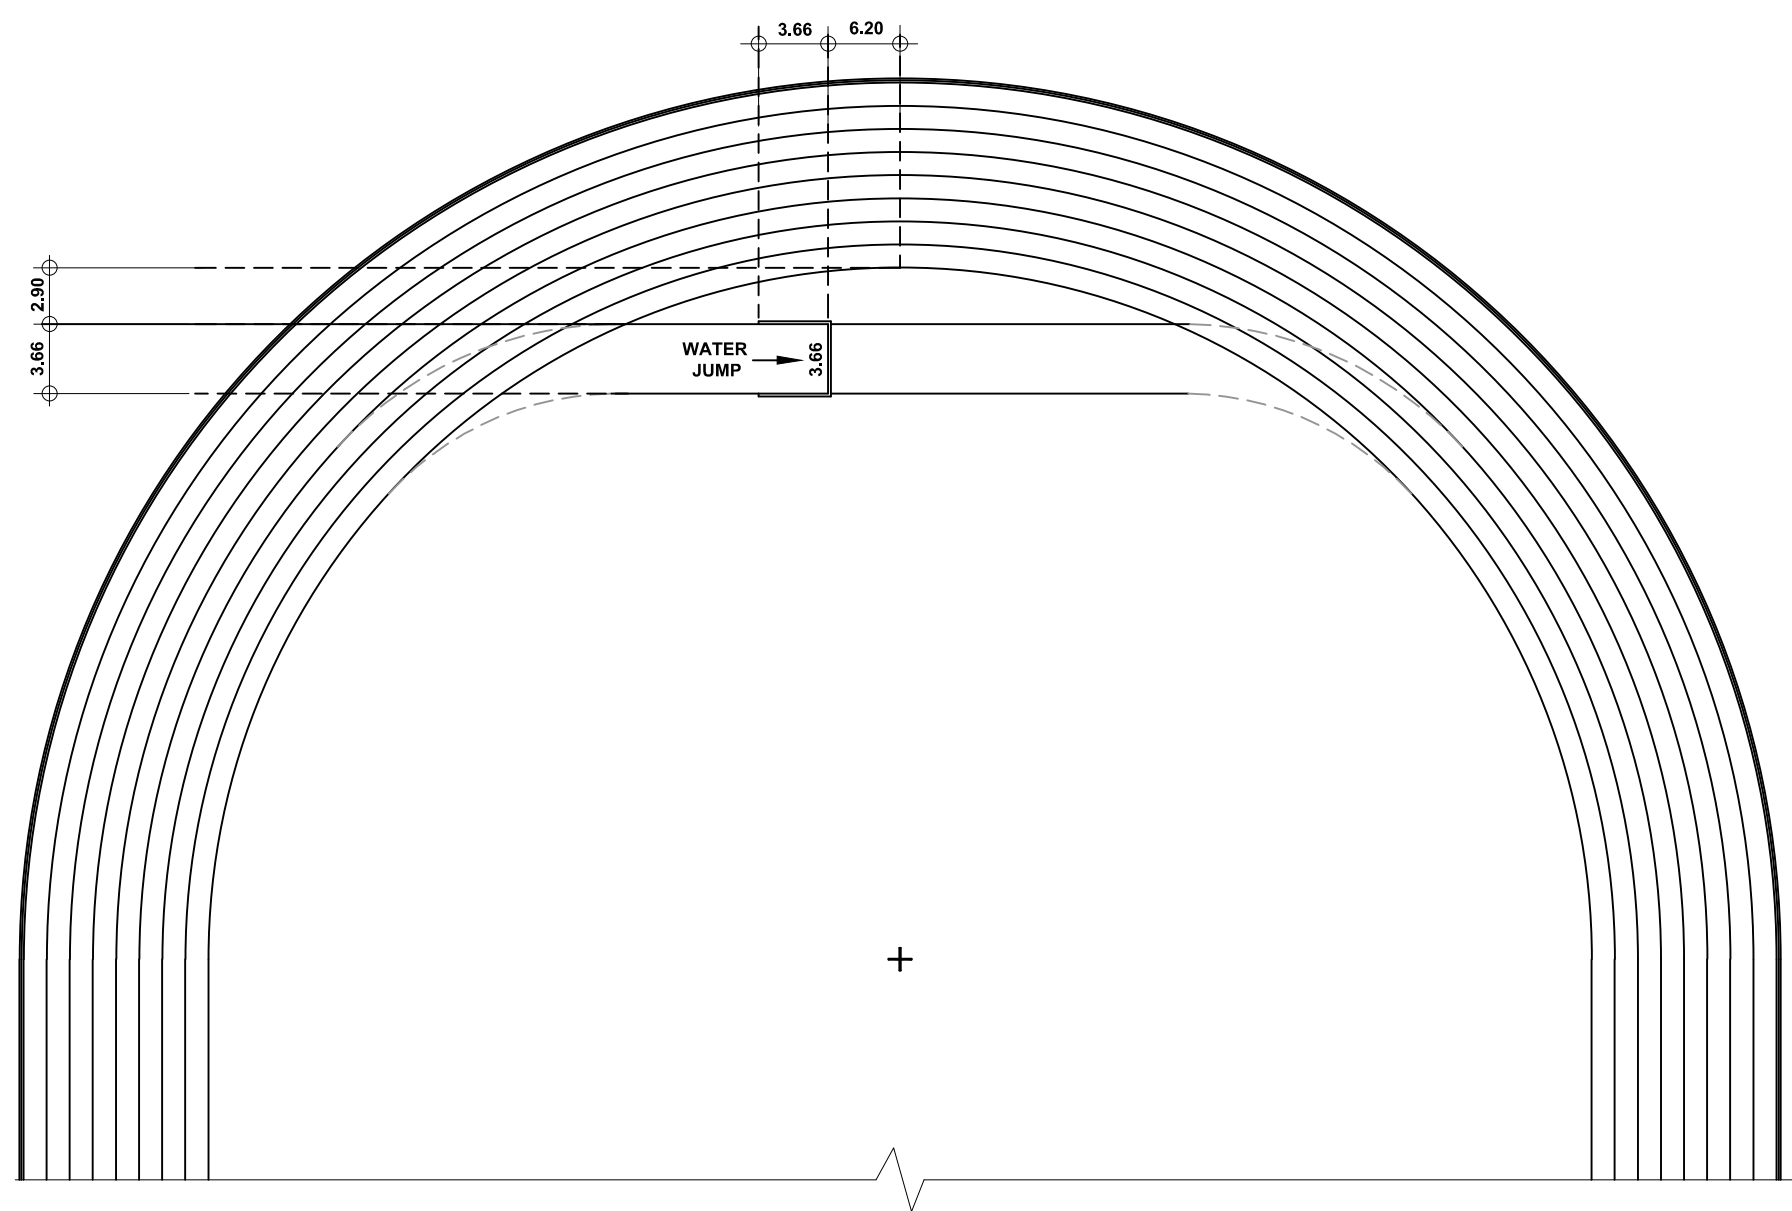


PLAN

NOTE:
DIMENSIONS STIPULATED ON WATER
JUMP DETAIL WILL FIND THE EXACT
LOCATION OF WATER JUMP




WATER JUMP DETAIL

N. T. S.



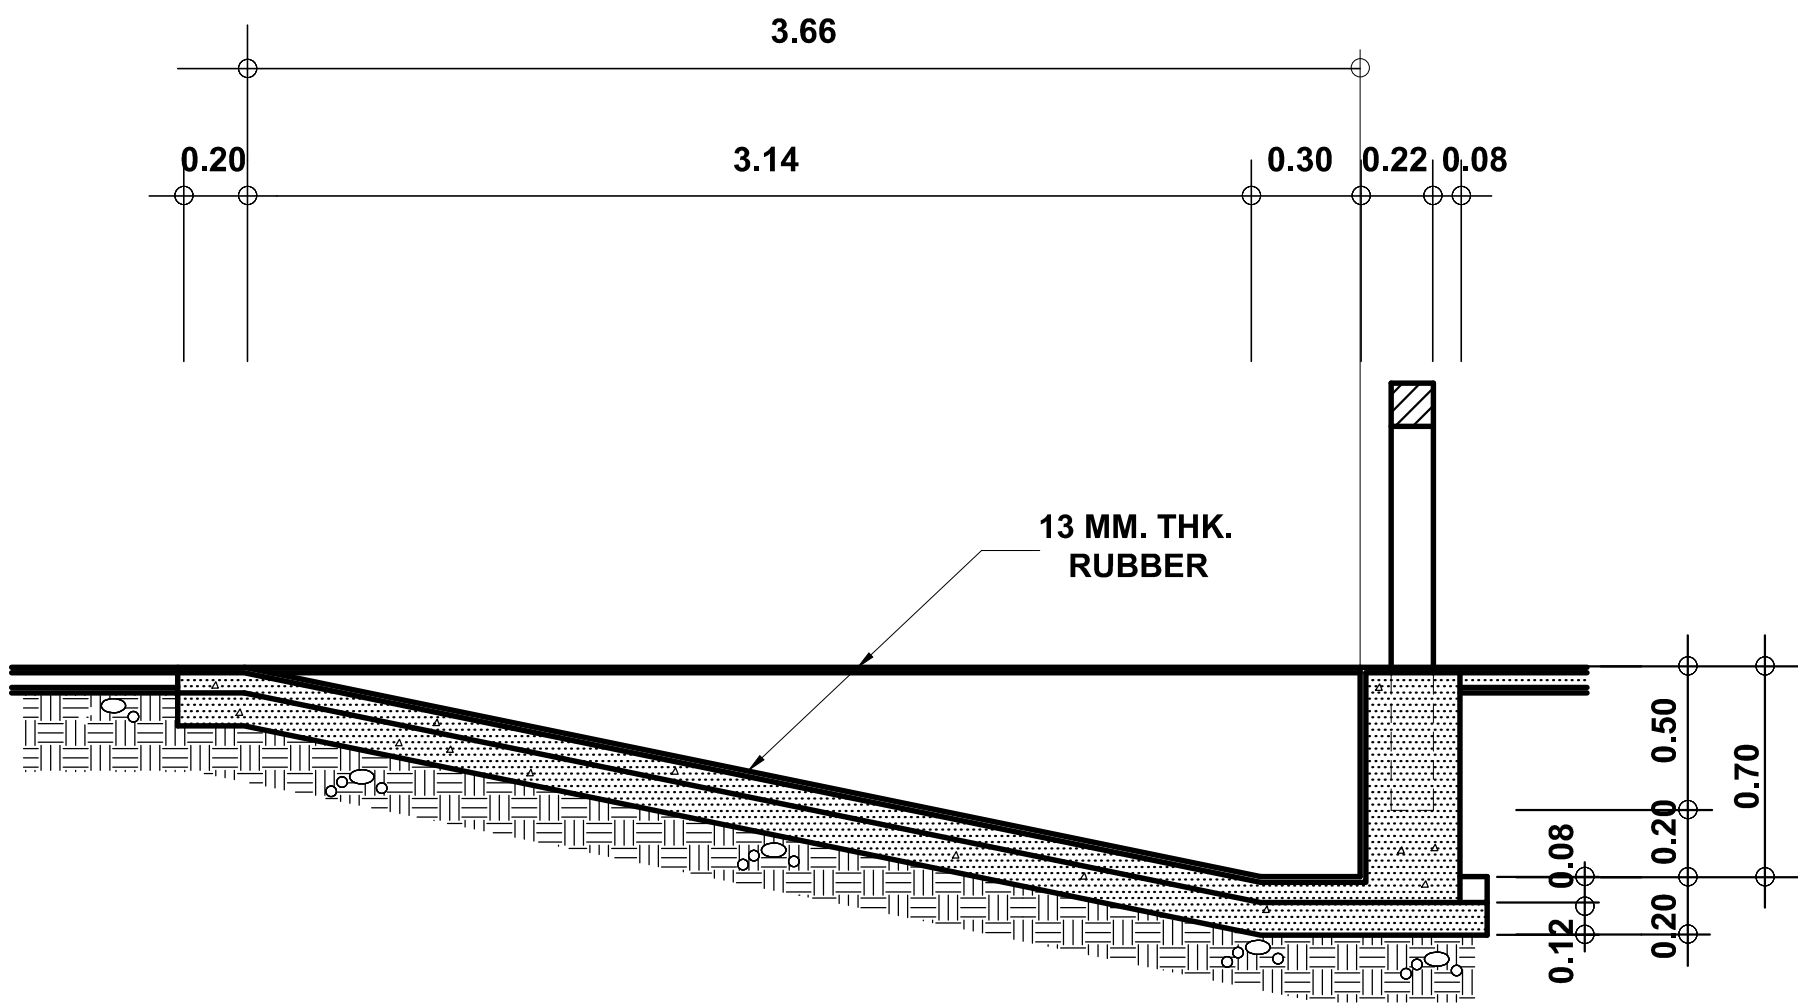


SECTION 1-1

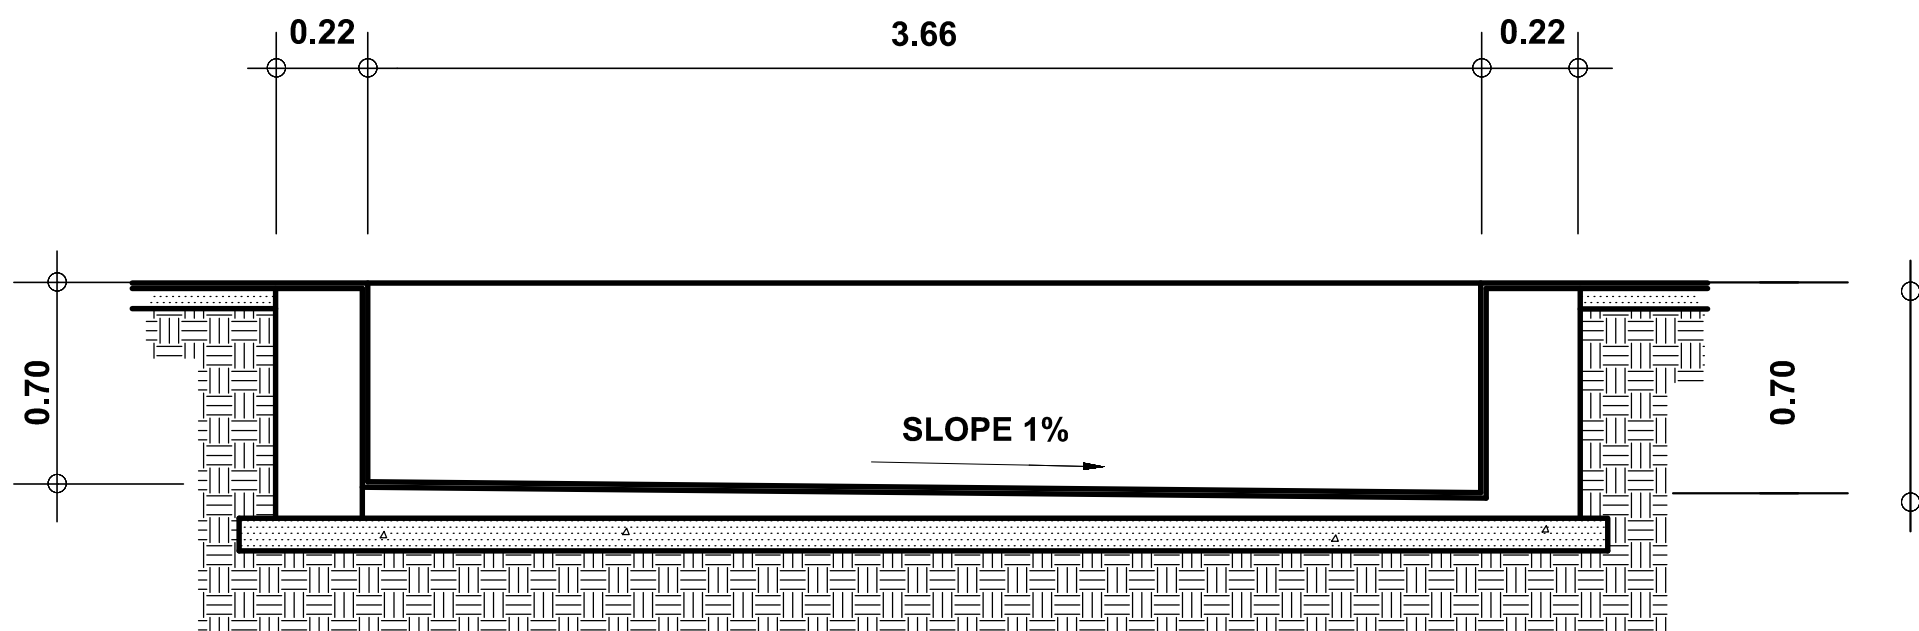

SECTION 2-2

OWNER :	PROJECT TITLE:	SUBMITTED BY :	RECOMMENDING APPROVAL :	APPROVED BY :	SHEET CONTENTS:	DESIGN BY:	ArNAE	SHEET NO.:
 PHILIPPINE SPORTS COMMISSION RMSC, PABLO OCAMPO SR. ST., MALATE, MANILA	UPGRADING OF RMSC TRACK OVAL LOCATION: RMSC, PABLO OCAMPO SR. ST., MALATE, MANILA	ENGR. PEDRO I. PINEDA JR. HEAD-ENGINEERING UNIT	DIR. MERLITA R. IBAY DEPUTY EXECUTIVE DIRECTOR	HON. WILLIAM I. RAMIREZ CHAIRMAN	AS SHOWN	DRAWN BY:	RIVV	A/4
						CHECKED BY:	ArNAE	
						DATE:	09/03/18	
						APPROVED BY:		

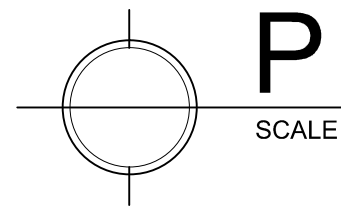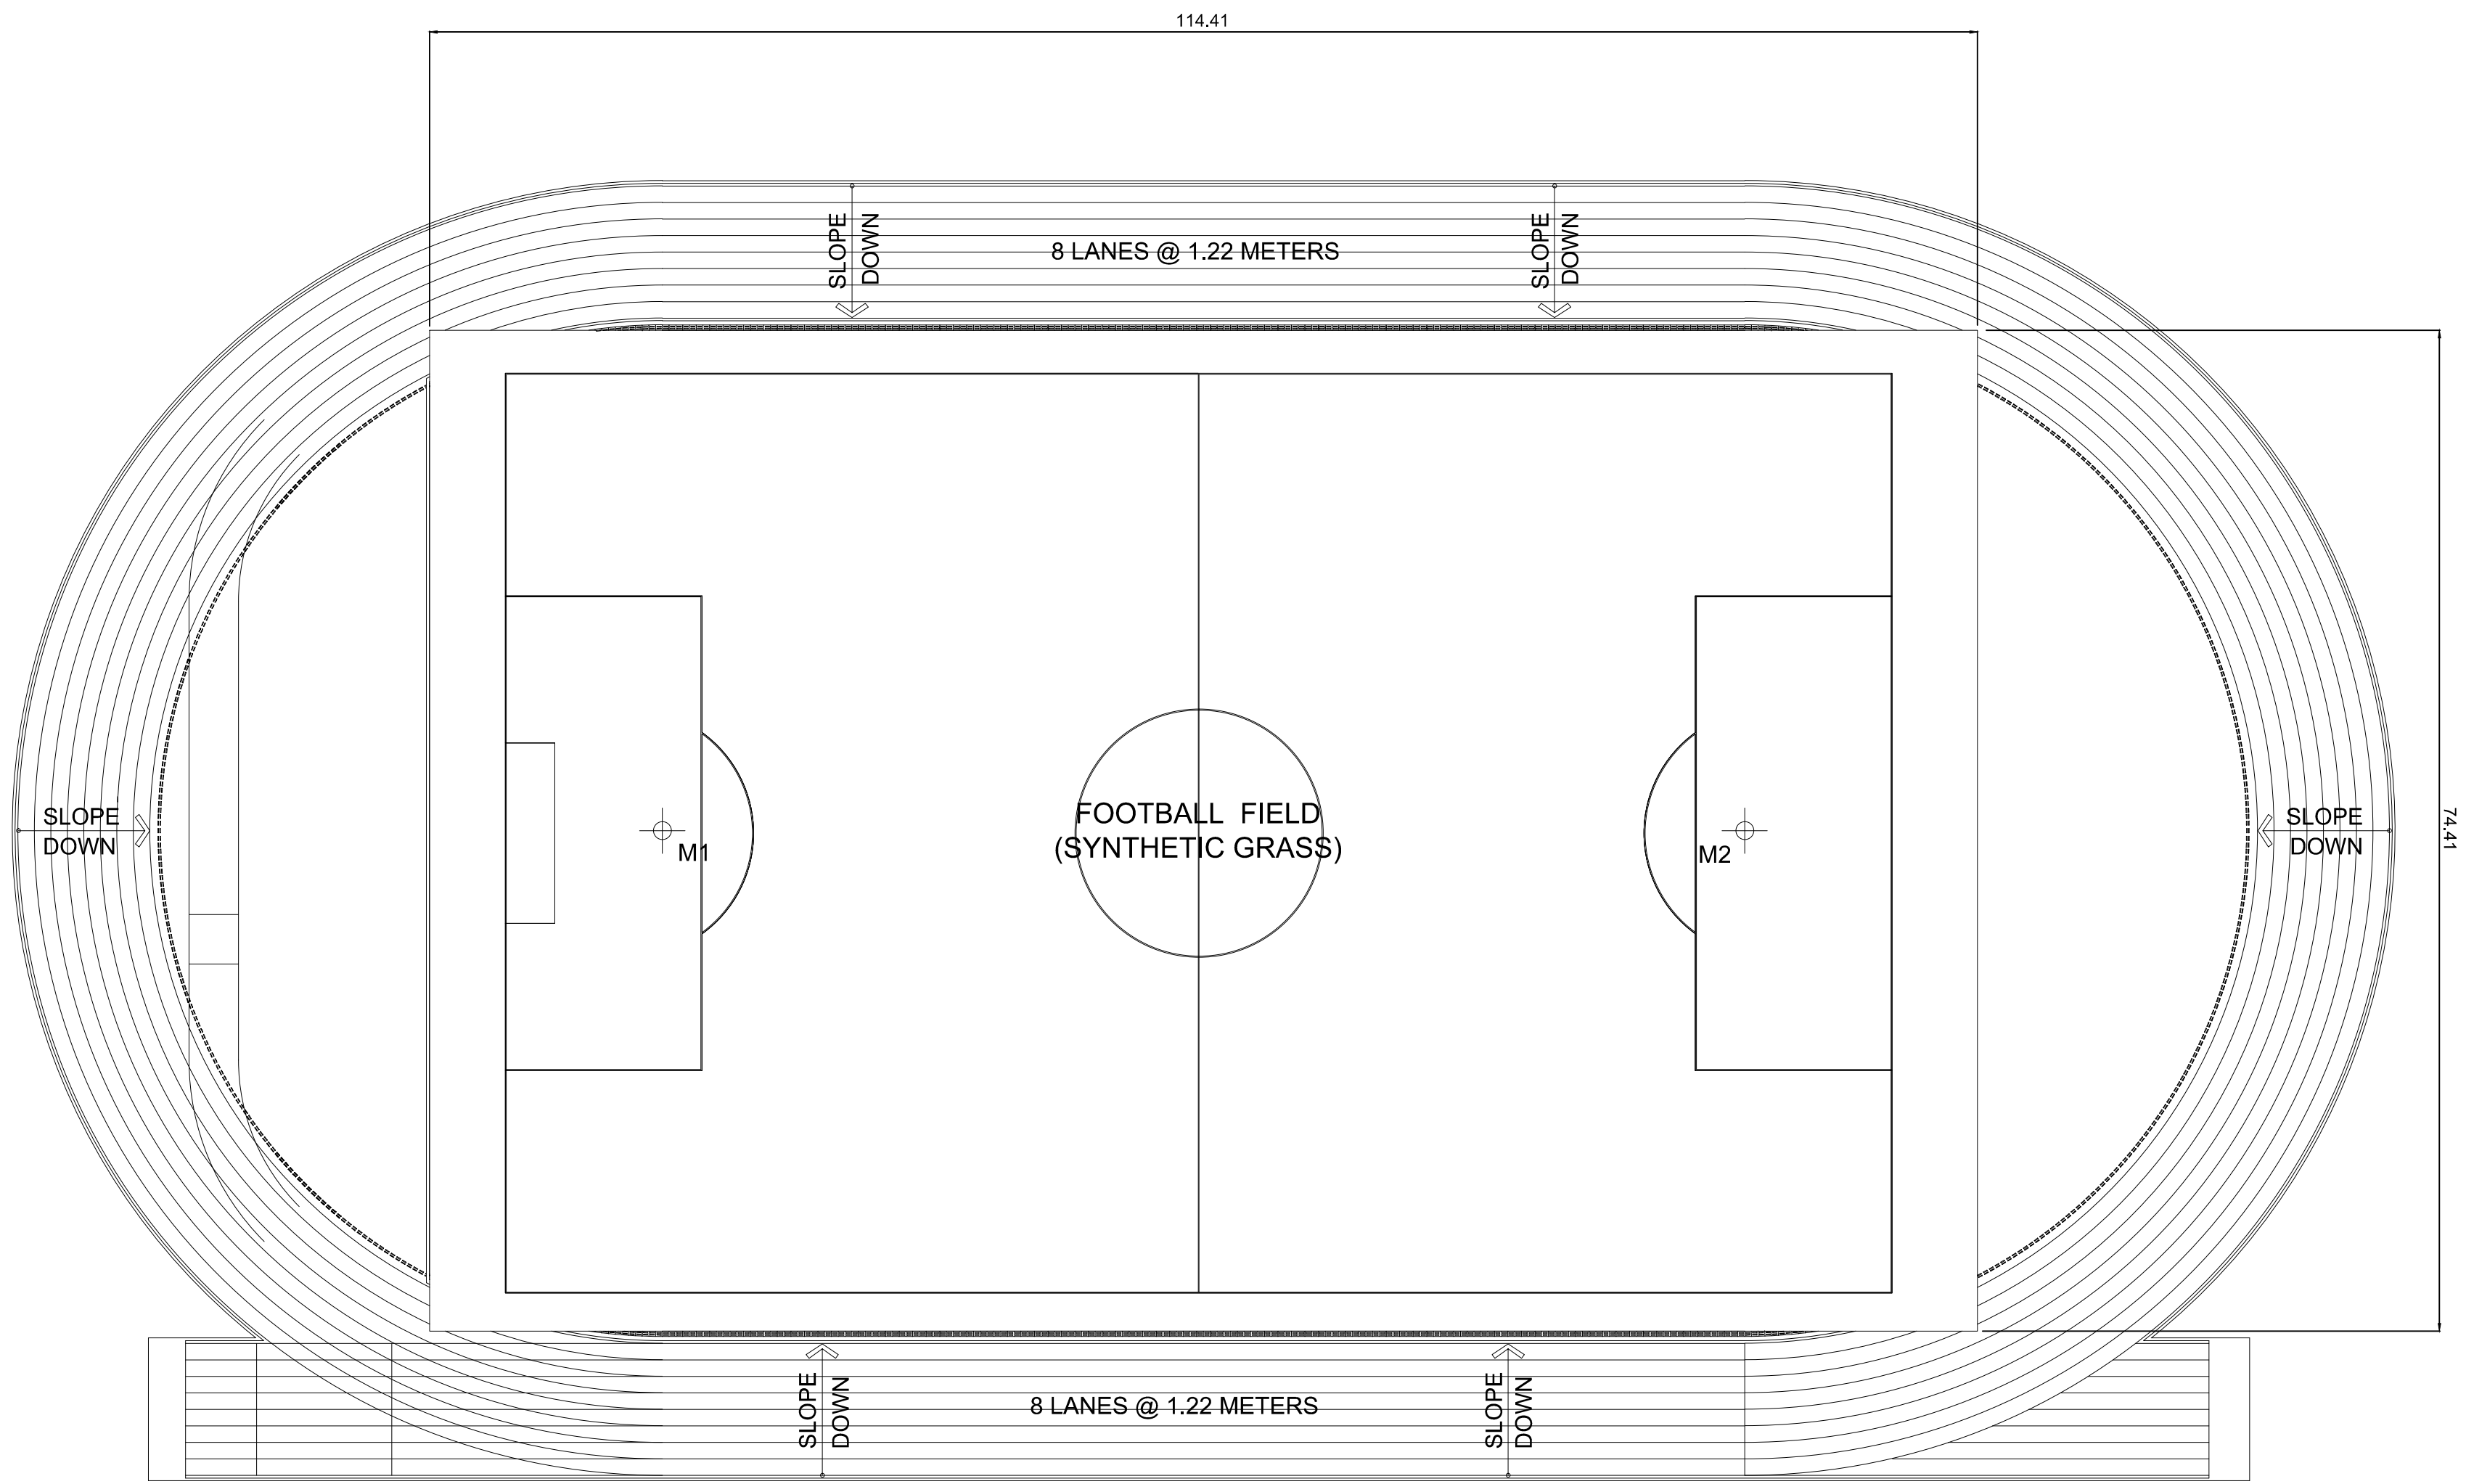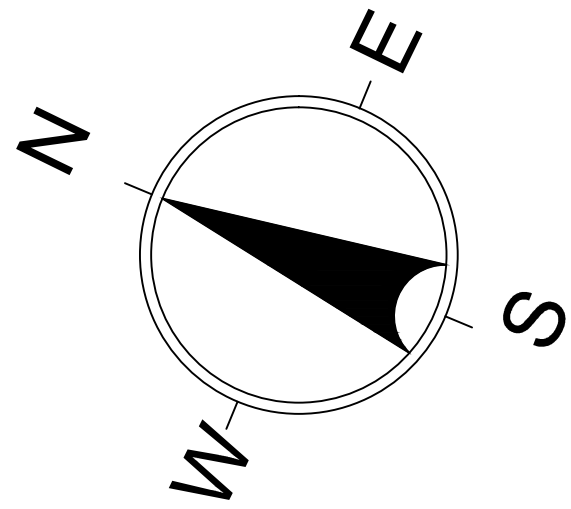




P L A N (EXISTING FOOTBALL FIELD SYNTHETIC GRASS)


SCALE


1 : 400


METERS

OWNER :	PROJECT TITLE:	SUBMITTED BY :	RECOMMENDING APPROVAL :	APPROVED BY :	SHEET CONTENTS:	DESIGN BY:	ArNAE	SHEET NO.:
 PHILIPPINE SPORTS COMMISSION RMSC, PABLO OCAMPO SR. ST., MALATE, MANILA	<u>UPGRADING OF RMSC TRACK OVAL</u> LOCATION: RMSC, PABLO OCAMPO SR. ST., MALATE, MANILA	<u>ENGR. PEDRO I. PINEDA JR.</u> HEAD-ENGINEERING UNIT	<u>DIR. MERLITA R. IBAY</u> DEPUTY EXECUTIVE DIRECTOR	<u>HON. WILLIAM I. RAMIREZ</u> CHAIRMAN	AS SHOWN	DRAWN BY:	RIVV	A/6
						CHECKED BY:	ArNAE	
						DATE:	09/03/18	
						APPROVED BY:		

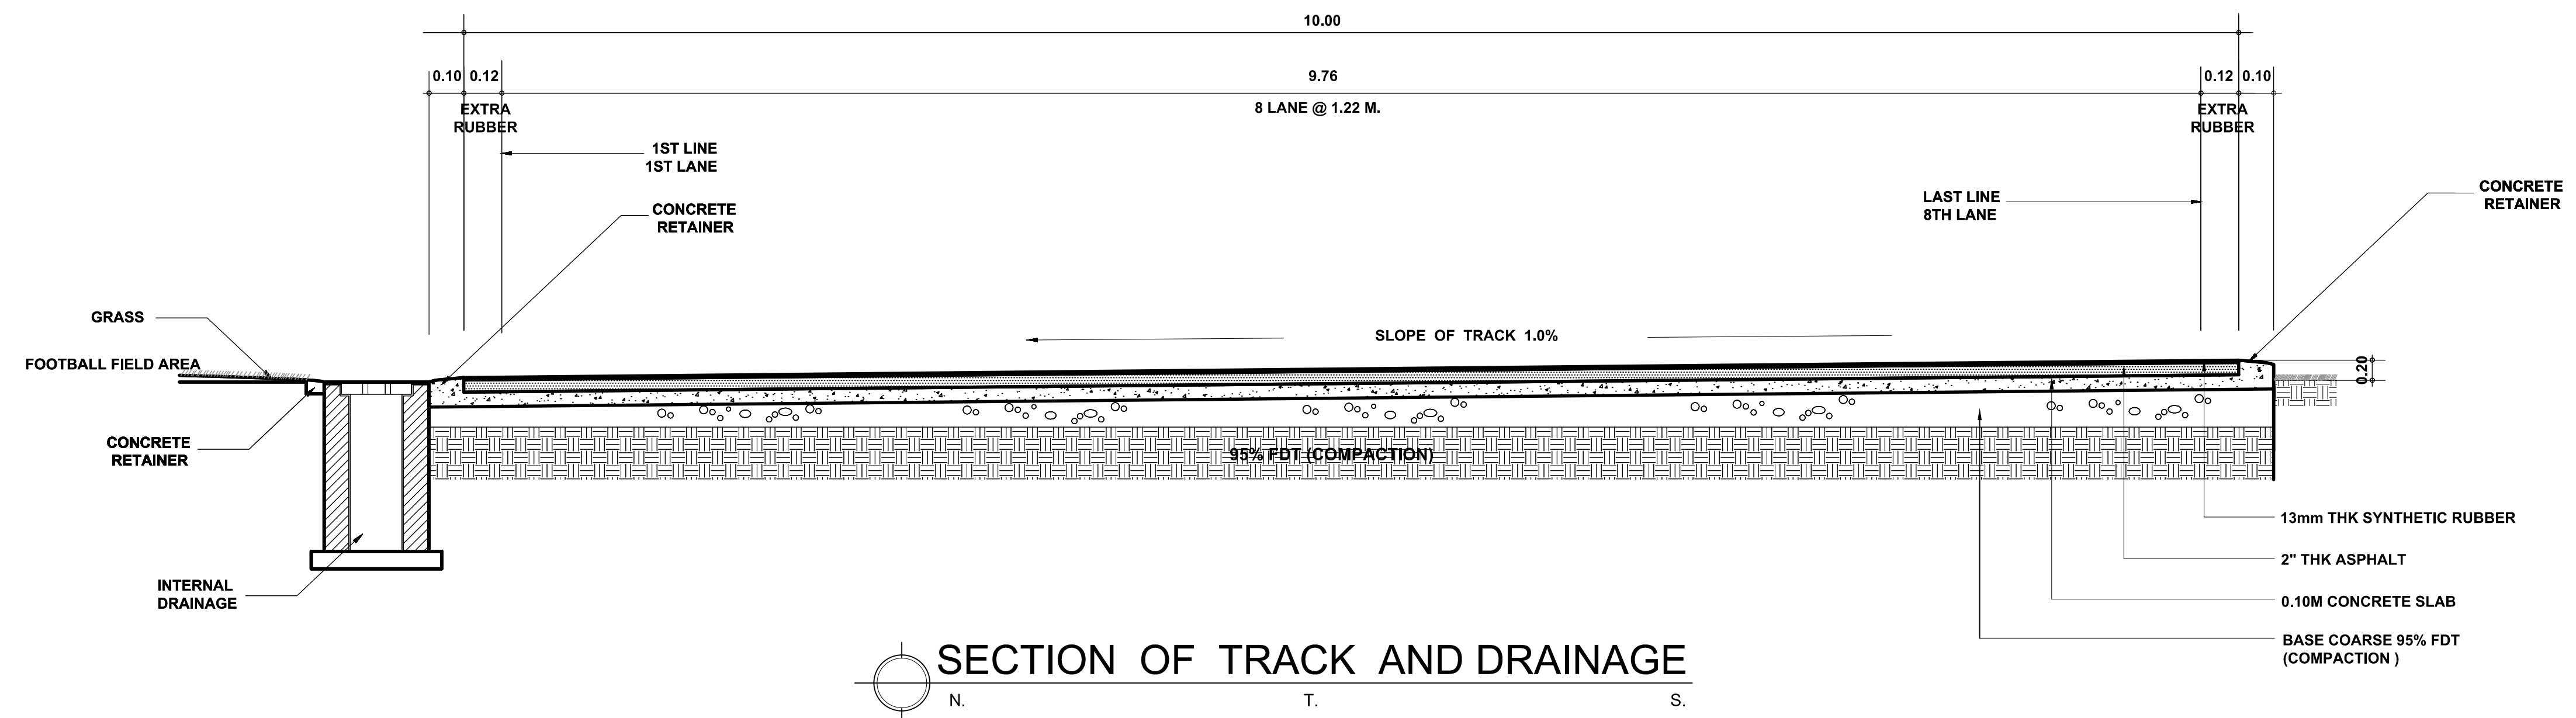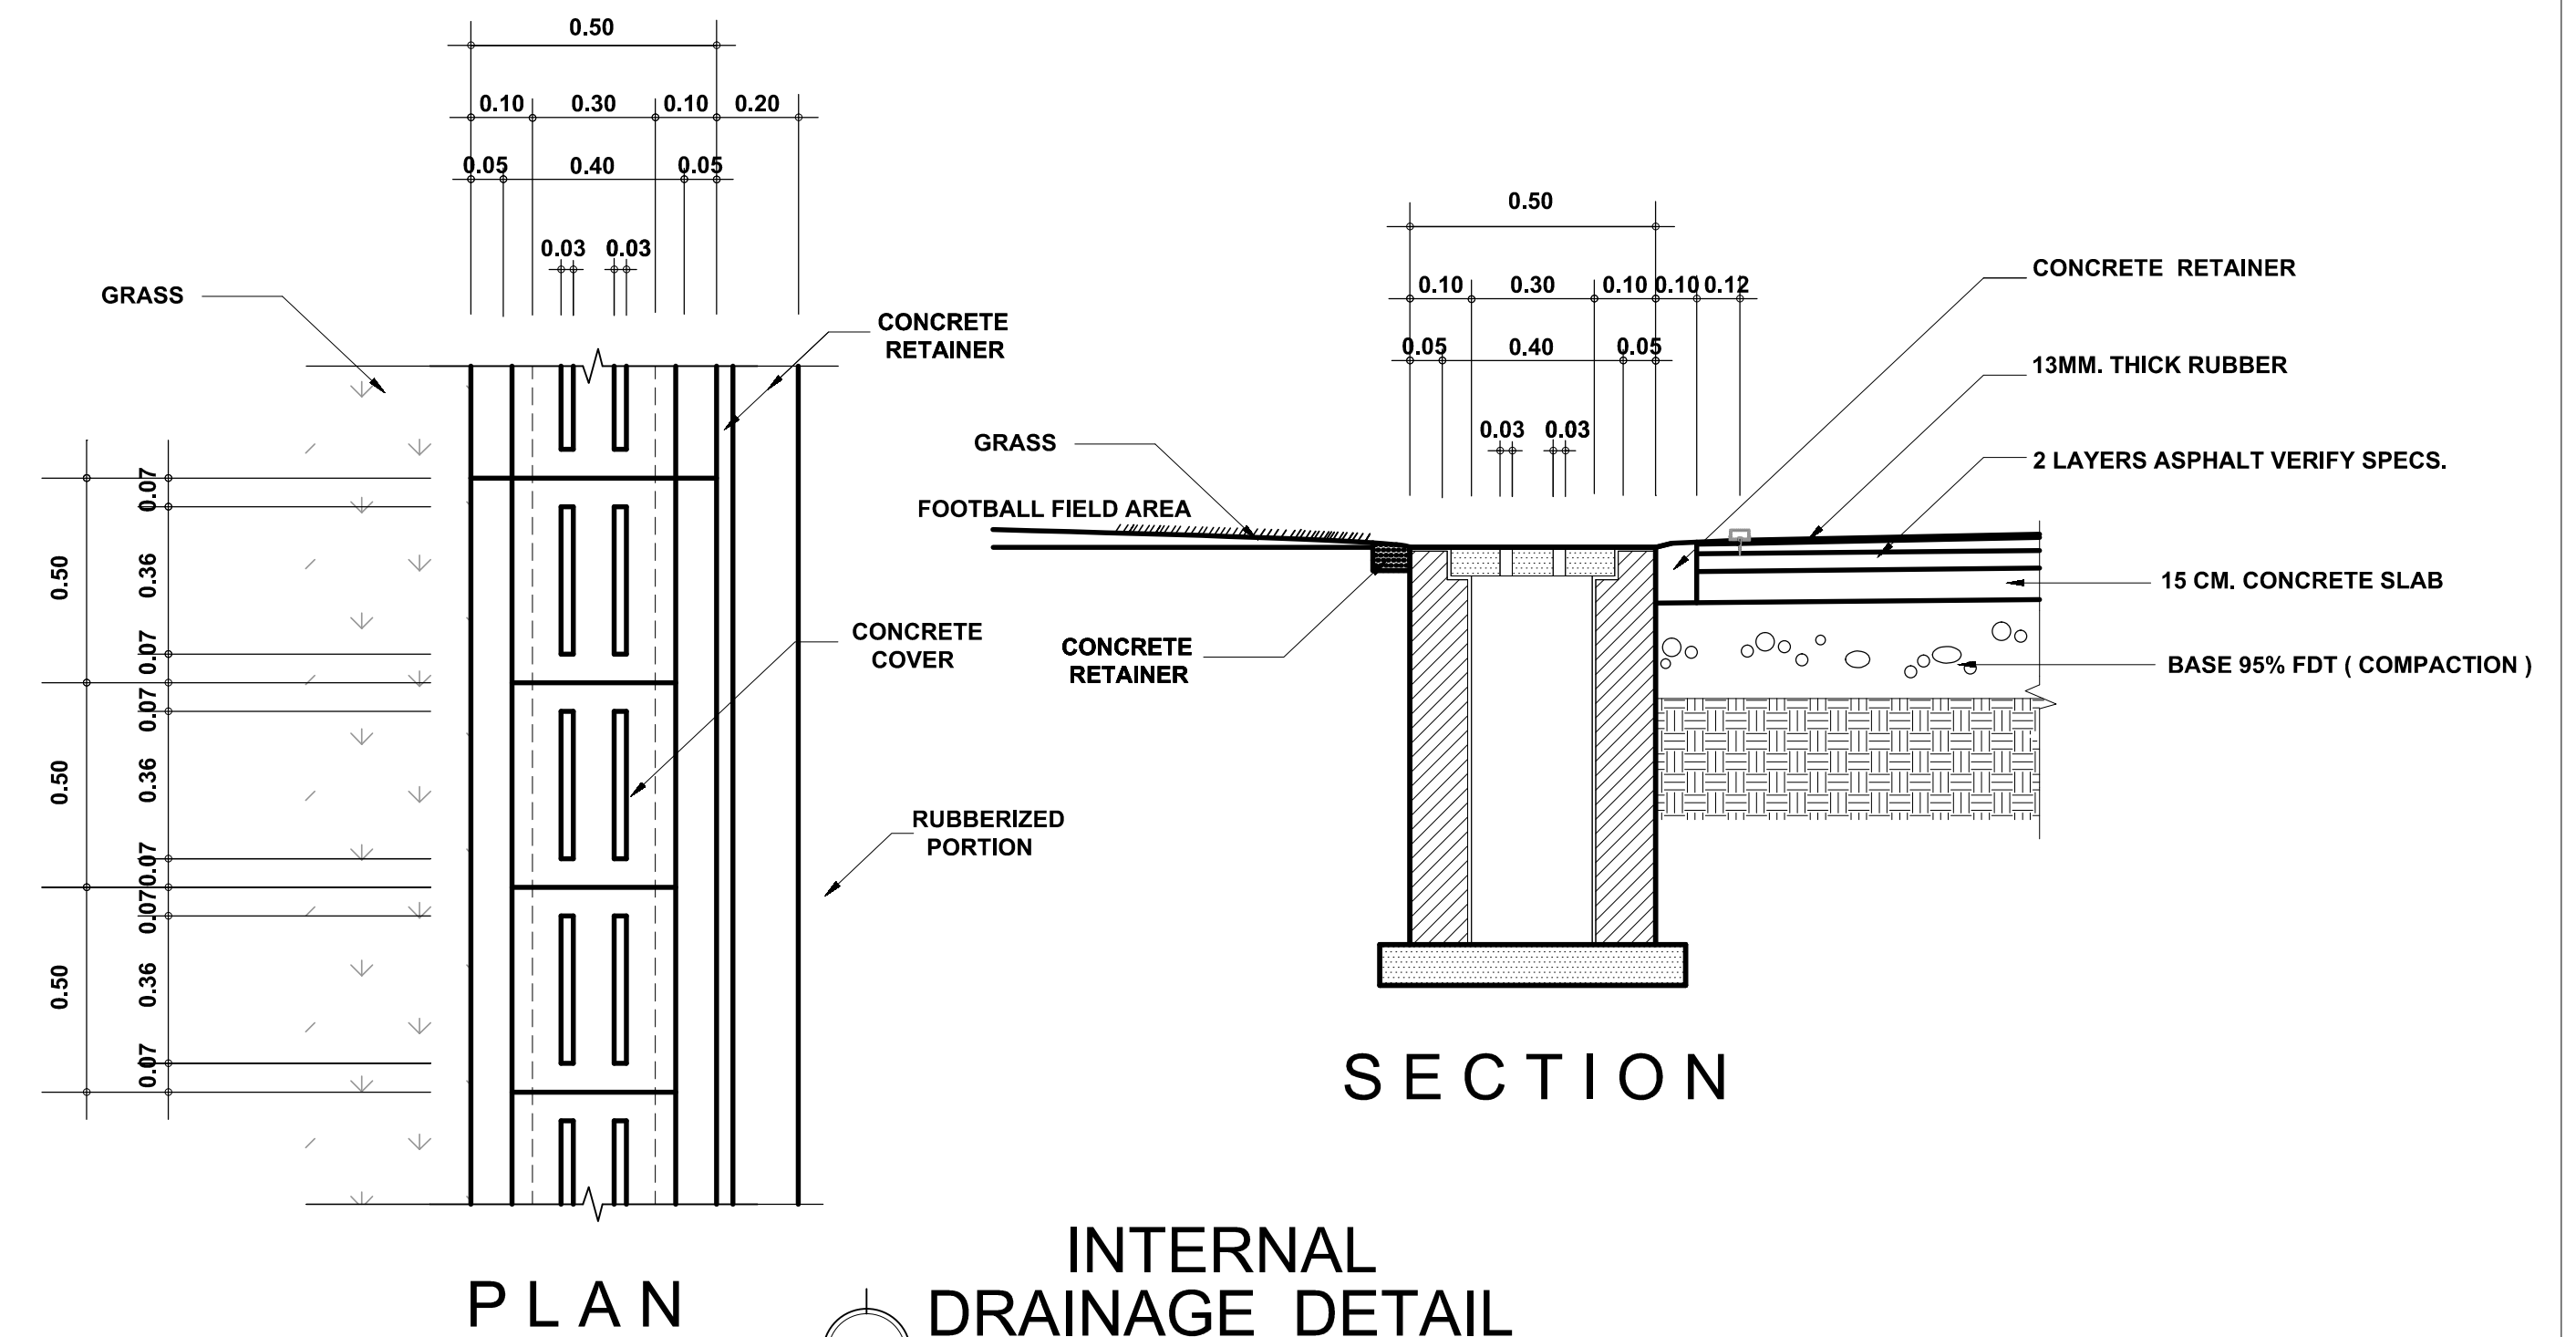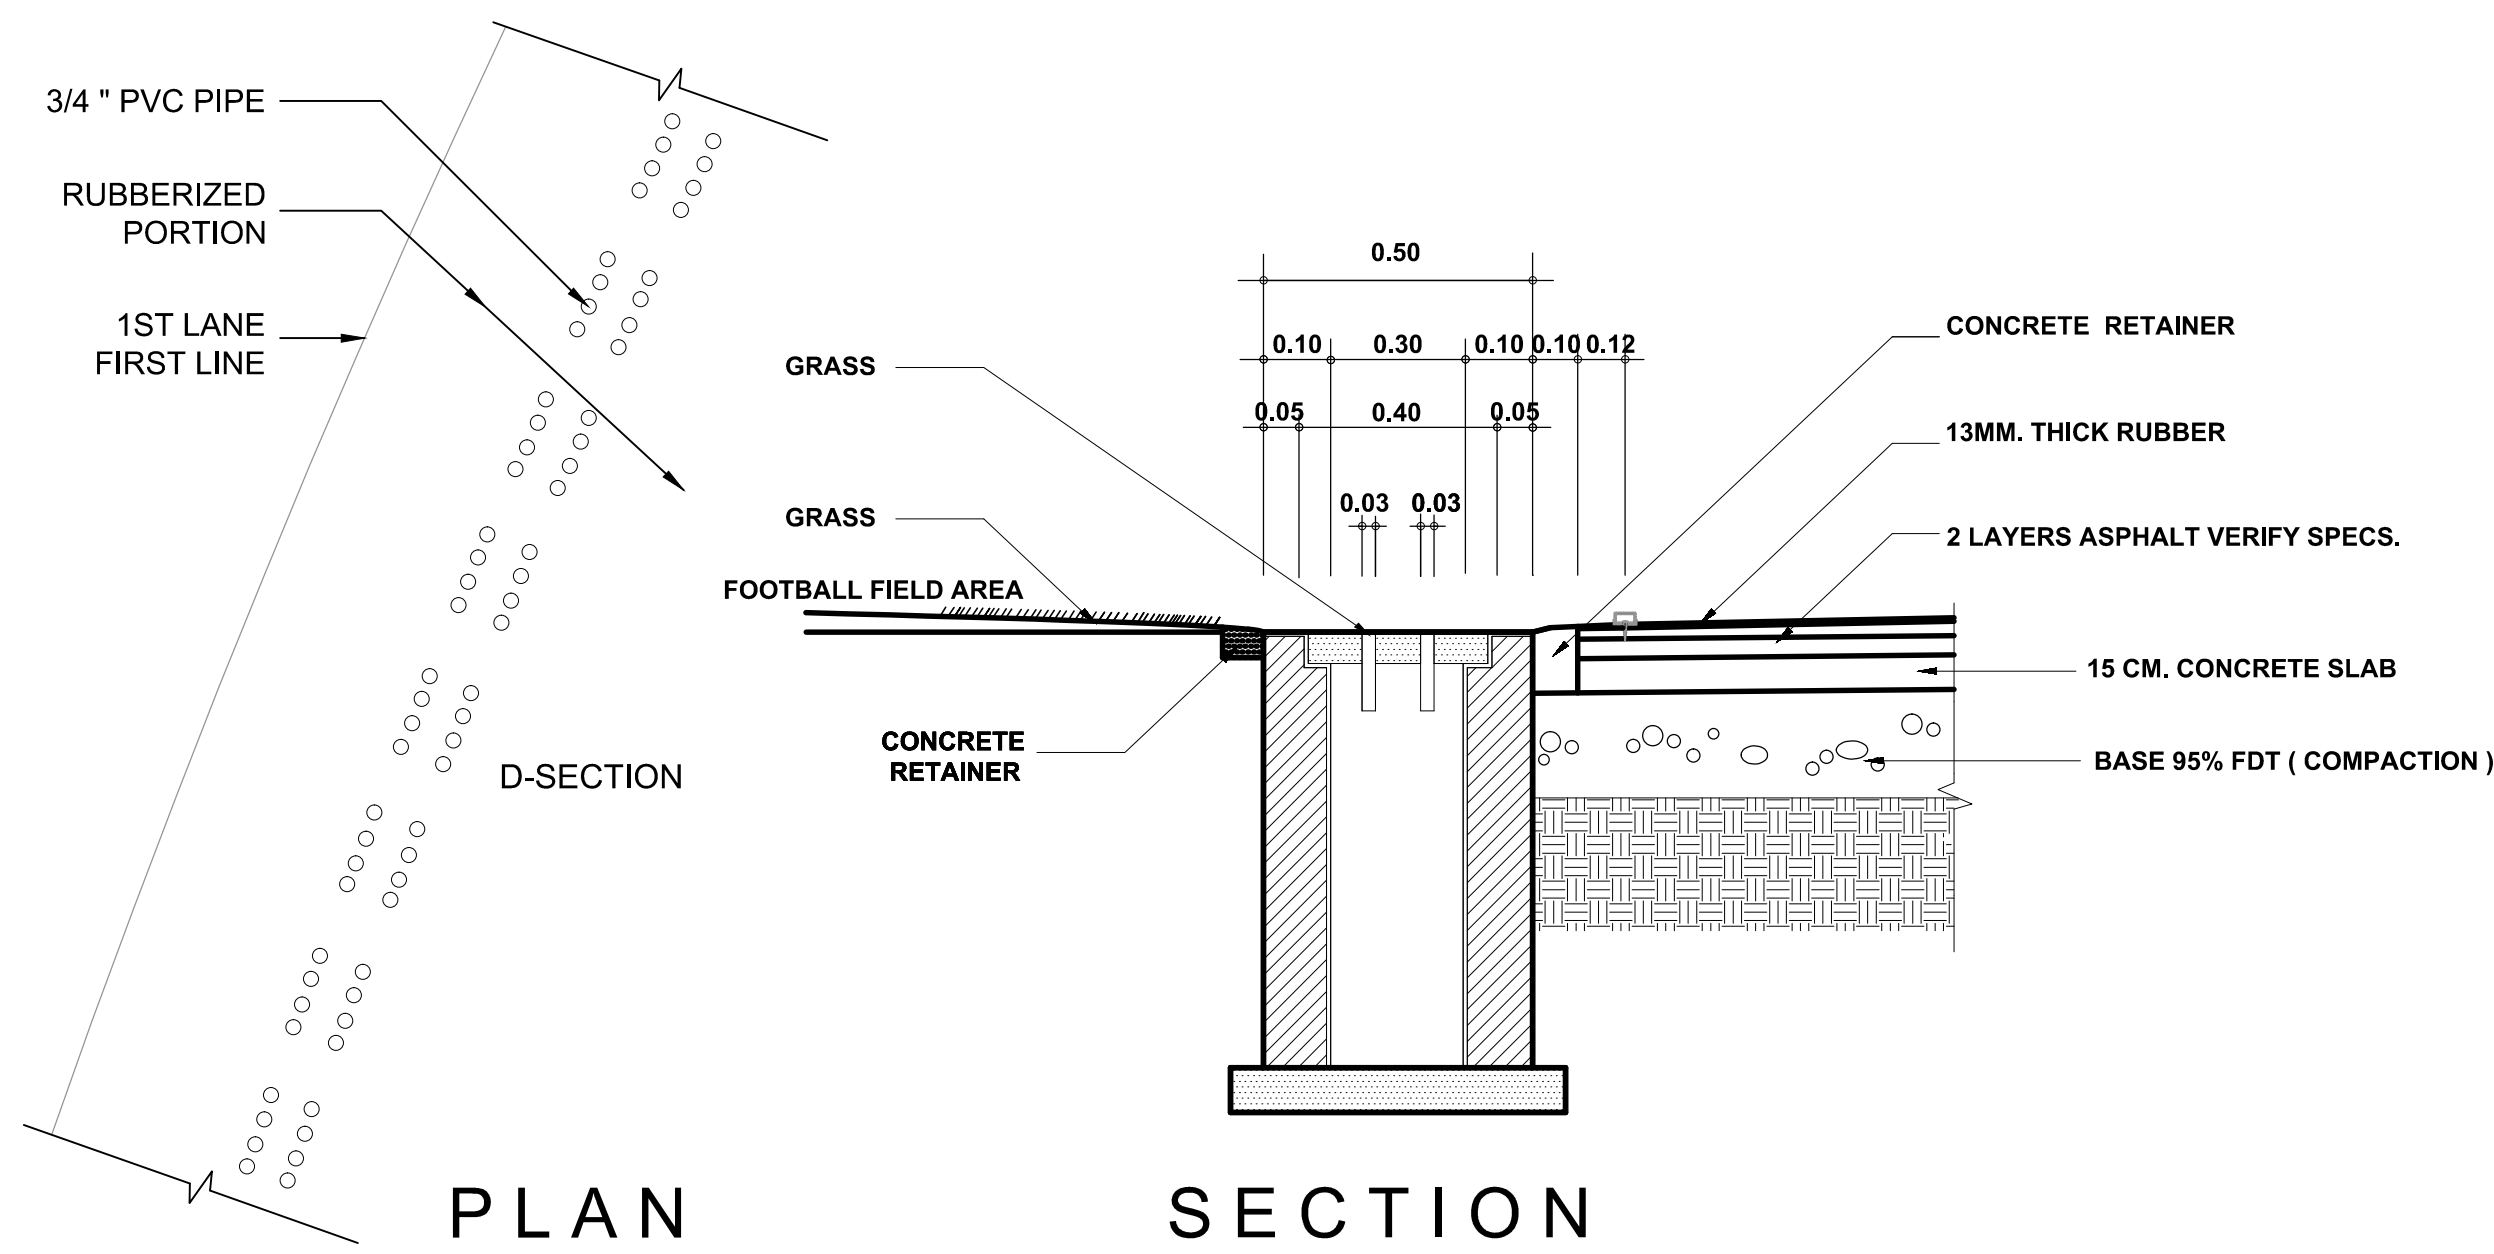

 OWNER :	PROJECT TITLE:	SUBMITTED BY :	RECOMMENDING APPROVAL :	APPROVED BY :	SHEET CONTENTS:	DESIGN BY:	ArNAE	SHEET NO.:
 PHILIPPINE SPORTS COMMISSION RMSC, PABLO OCAMPO SR. ST., MALATE, MANILA	UPGRADING OF RMSC TRACK OVAL LOCATION: RMSC, PABLO OCAMPO SR. ST., MALATE, MANILA	ENGR. PEDRO I. PINEDA JR. HEAD-ENGINEERING UNIT	DIR. MERLITA R. IBAY DEPUTY EXECUTIVE DIRECTOR	HON. WILLIAM I. RAMIREZ CHAIRMAN	AS SHOWN	DRAWN BY:	RIVV	P/2
						CHECKED BY:	ArNAE	
						DATE:	09/03/18	
						APPROVED BY:		

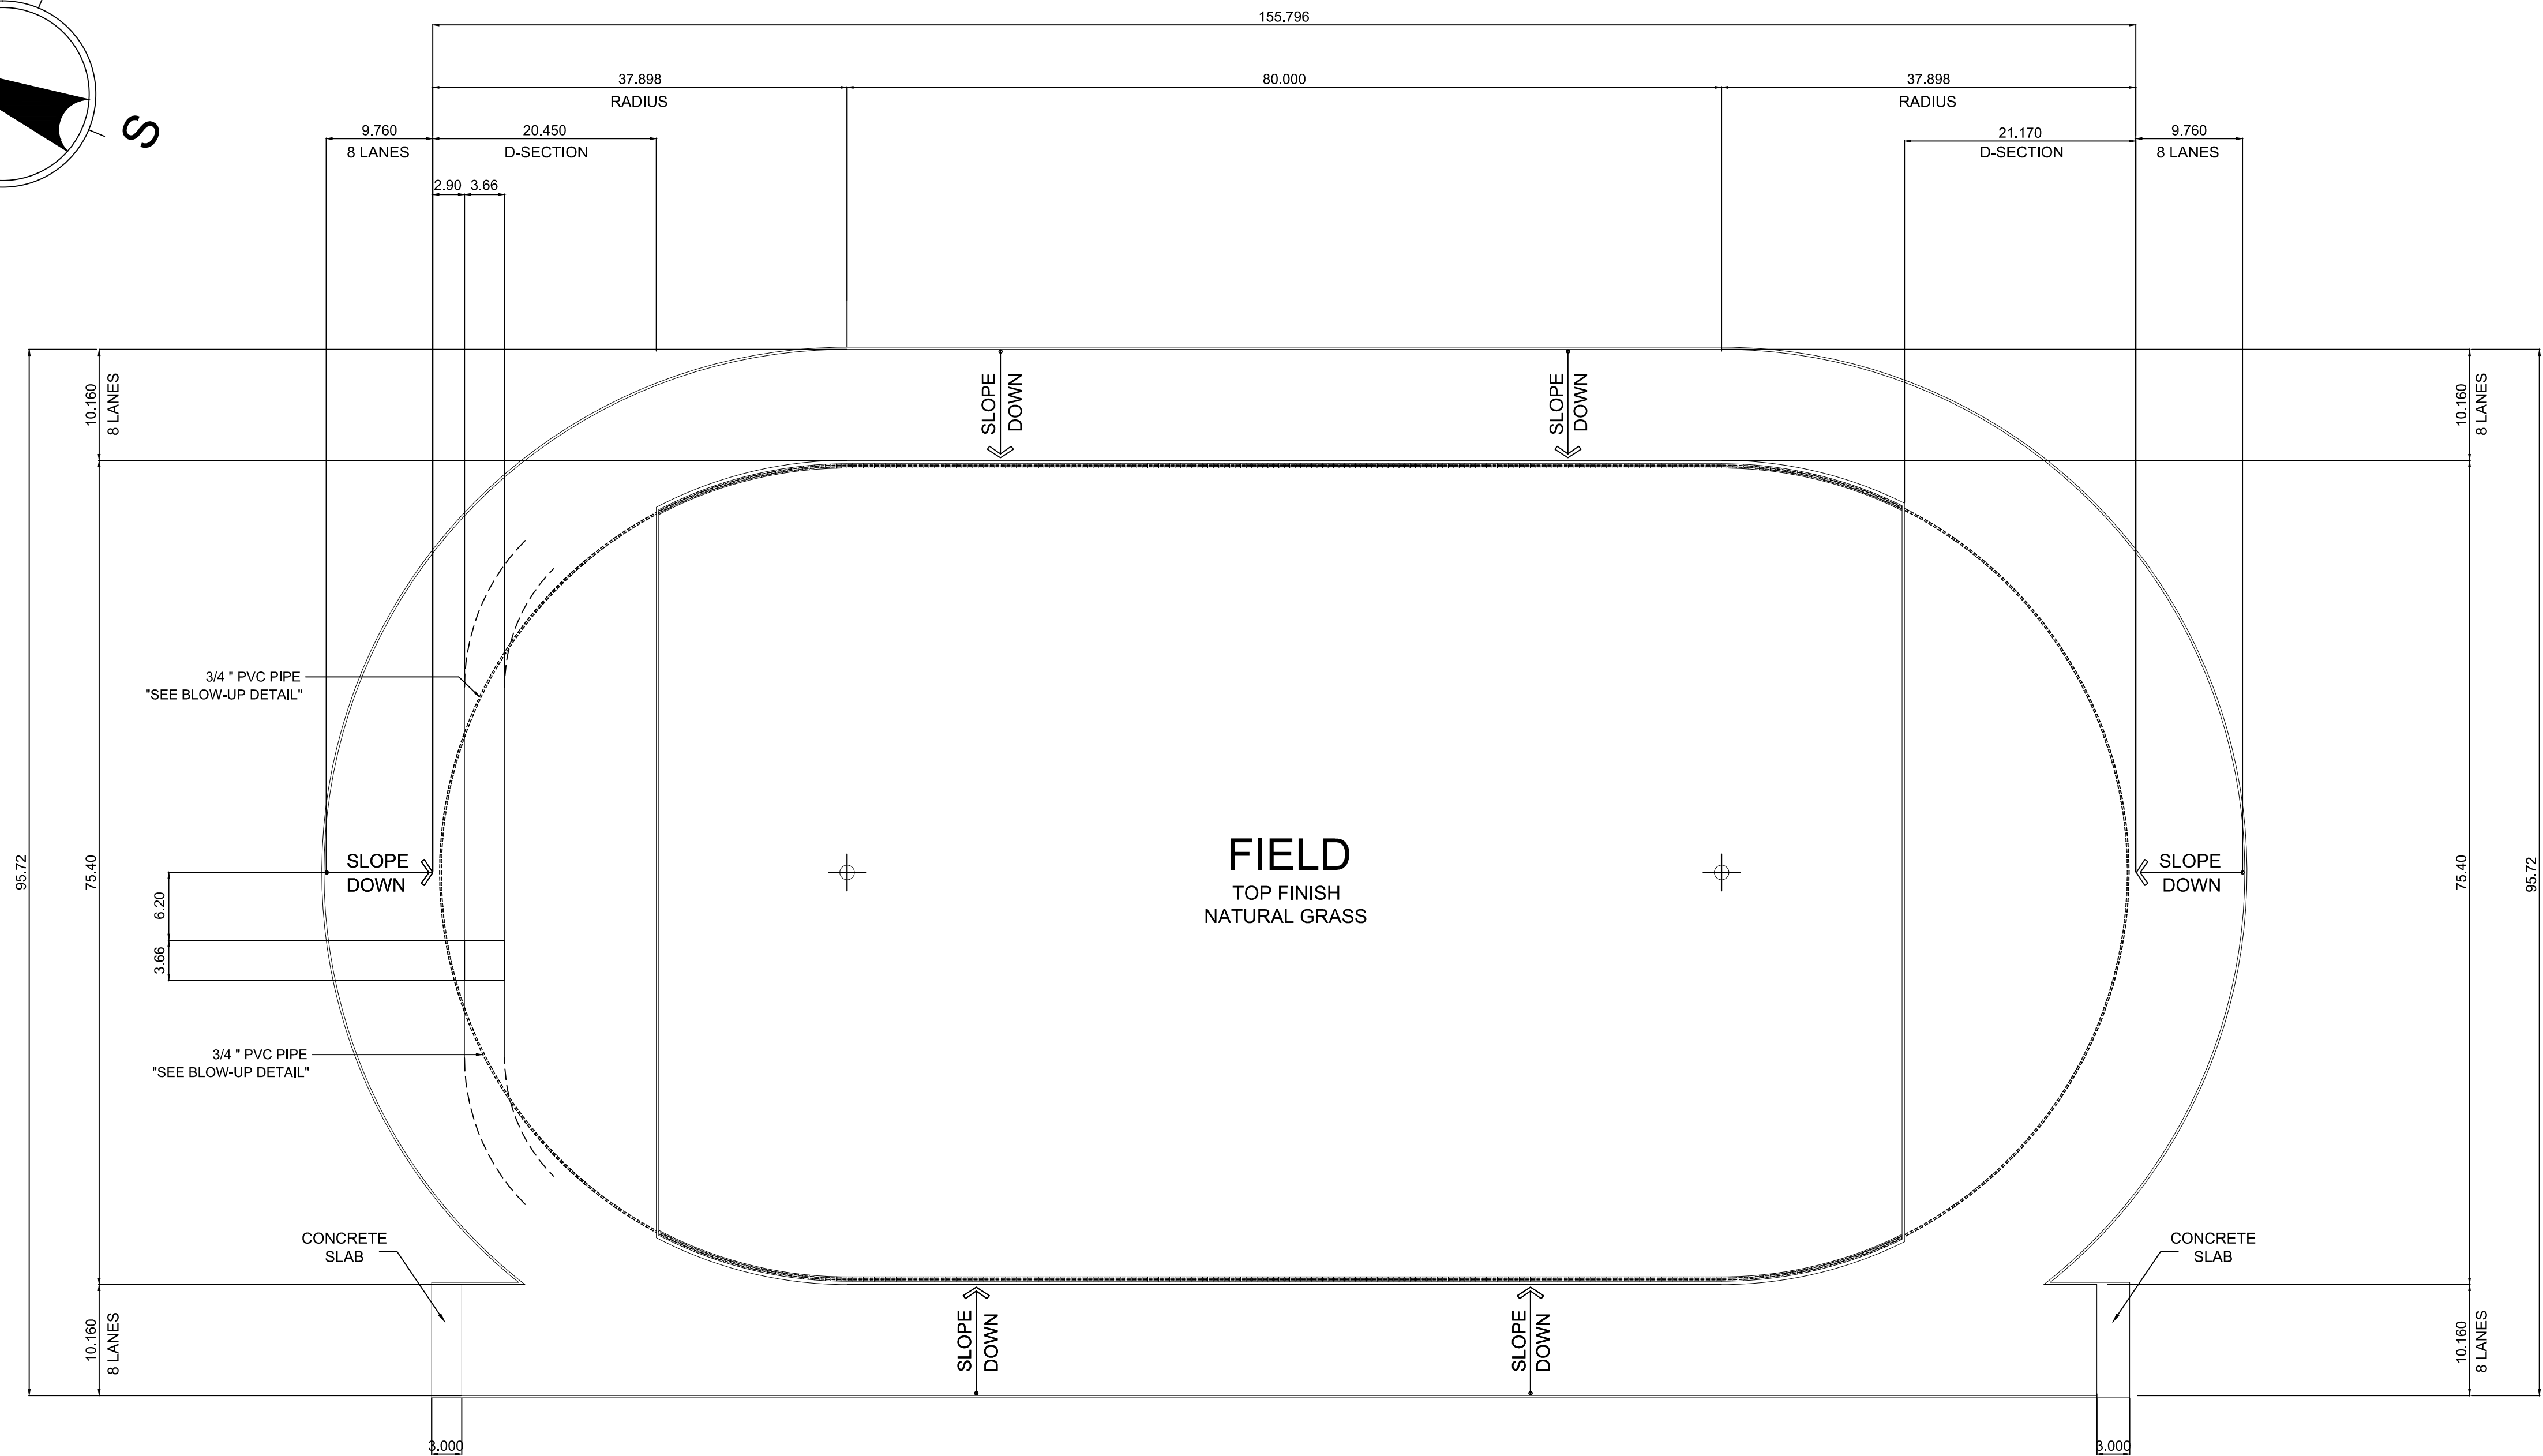

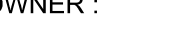OWNER :	PROJECT TITLE:	SUBMITTED BY :	RECOMMENDING APPROVAL :	APPROVED BY :	SHEET CONTENTS:	DESIGN BY:	ArNAE	SHEET NO.:
 PHILIPPINE SPORTS COMMISSION RMSC, PABLO OCAMPO SR. ST., MALATE, MANILA	<u>UPGRADING OF RMSC TRACK OVAL</u> LOCATION: RMSC, PABLO OCAMPO SR. ST., MALATE, MANILA	<u>ENGR. PEDRO I. PINEDA JR.</u> HEAD-ENGINEERING UNIT	<u>DIR. MERLITA R. IBAY</u> DEPUTY EXECUTIVE DIRECTOR	<u>HON. WILLIAM I. RAMIREZ</u> CHAIRMAN	AS SHOWN	DRAWN BY:	RIVV	S/1
						CHECKED BY:	ArNAE	
						DATE:	09/03/18	
						APPROVED BY:		